



\\verdantas.com\dfs\project files\aa-bz\lvh\34677 - bay village residential development\cad\gd-site-34677.dwg 6/4/2026 2:31 PM

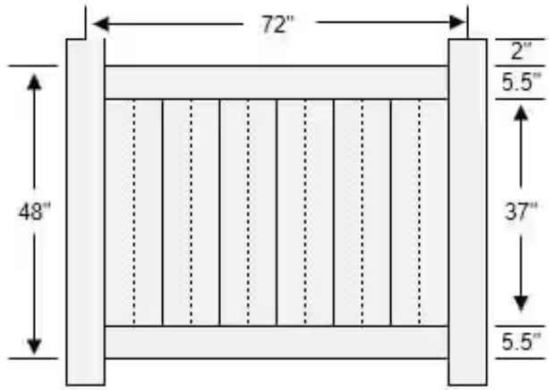


DETAIL: 4' HIGH VINYL TRASH ENCLOSURE
SCALE: NONE

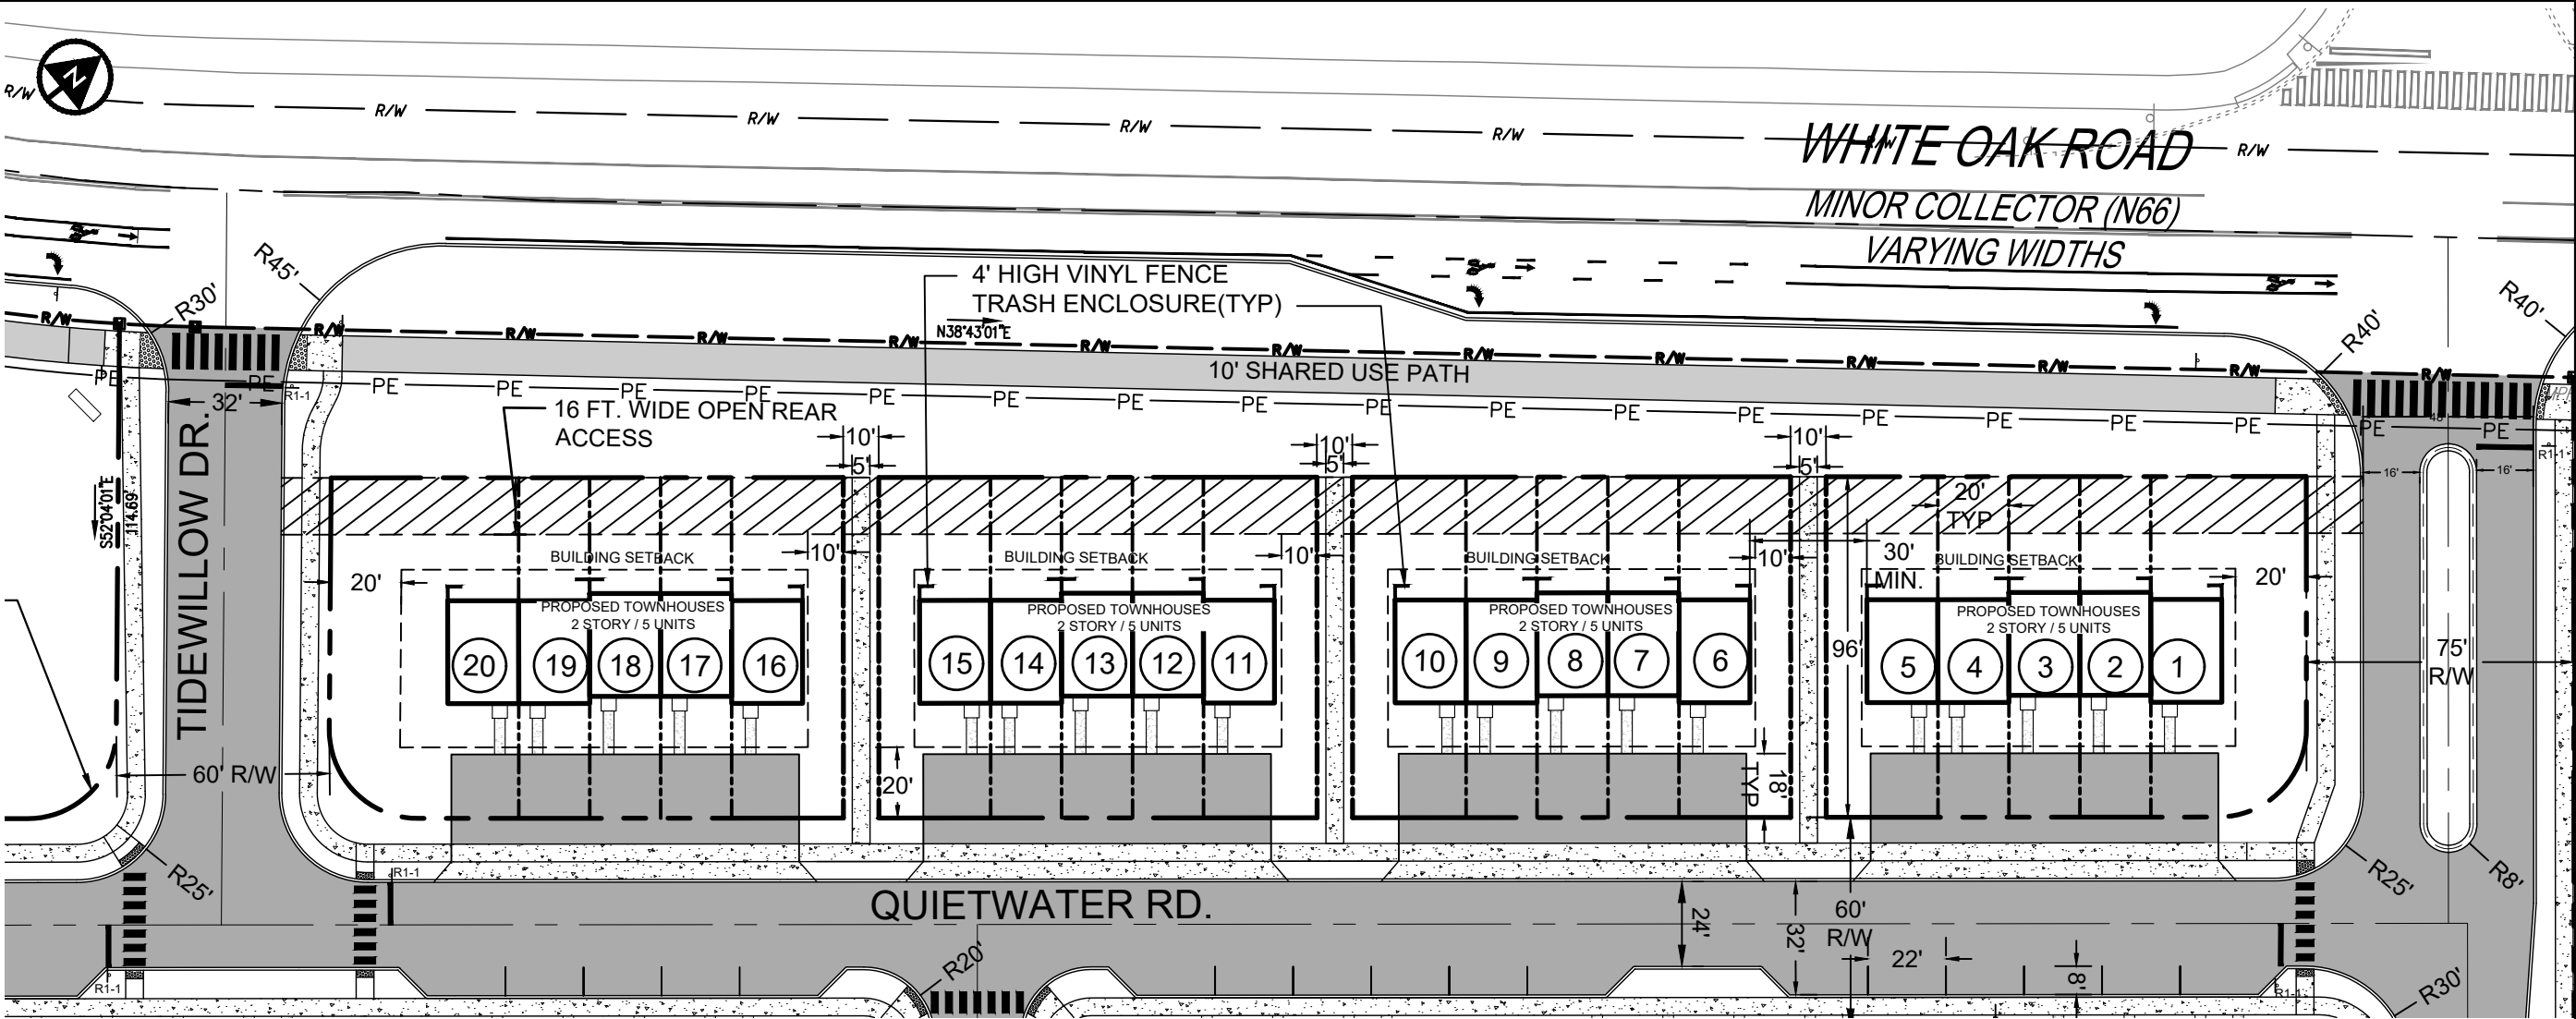


NOTE: SHOWN FOR BASIS OF DESIGN (6' FENCE SHOWN)



NOTE: 4' FENCE TO UTILIZED

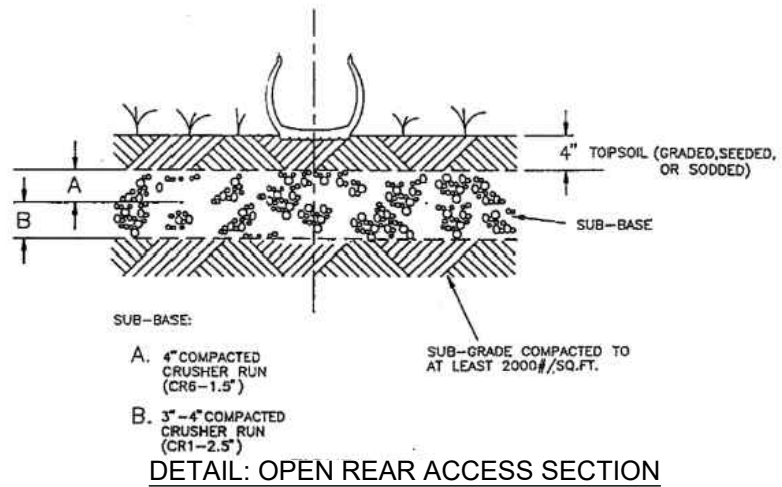

DETAIL: OPEN REAR ACCESS SECTION
SCALE: NONE

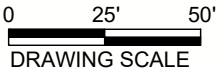

verdantas

5400 LIMESTONE ROAD
WILMINGTON, DE 19808
TEL. 302-239-6634

DESIGNED BY	MC
DRAWN BY	MC
CHECKED BY	KJT
PROJECT NO.	34677

CITY OF DOVER-KENT COUNTY-DELAWARE
**BAY VILLAGE RESIDENTIAL
AT WHITE OAK ROAD**
PRELIMINARY SUBDIVISION PLAN
LOTS 1-20 EHXBIT

DATE	JUNE 4, 2026
SCALE	1" = 50'
SHEET	1 OF 1