

THE PROFESSIONAL SERVICES OF THE ARCHITECT OR ENGINEER TAKEN FOR AND ARE PERFORMED IN THE INTEREST OF THE LAWS OF THE STATE OF MARYLAND. NO CONTRACTUAL OBLIGATION IS ASSUMED BY THE ARCHITECT FOR THE BENEFIT OF ANY OTHER PERSON INVOLVED IN THE PROJECT.

THE ARCHITECT WHO SEALED, SIGNED, AND
DATED THIS DOCUMENT HAS BEEN EMPLOYED TO
FURNISH COST ESTIMATES FOR CONSTRUCTION AS
DEFINED IN 23 DEL.C. § 303(C)

ARCHITECT / ENGINEER SEAL

STATE OF DELAWARE
OMB/DIVISION OF FACILITIES MANAGEMENT
OMB/DFM CONTRACT #MJ1002000077
ADDITION AND RENOVATIONS
LEGISLATIVE HALL
411 LEGISLATIVE AVE

[illegible]

SHEET TITLE

PERMANENT
ACCESSIBLE RAMP
WEST ENTRANCE

ISSUE

HISTORIC DISTRICT
REVIEW


JUNE 5, 2026

DRAWN	CHK'D	PROJECT NO.
GC	PRC	23096

SHEET NO. _____

SK-A.1

© 2025 JAED CORPORATION

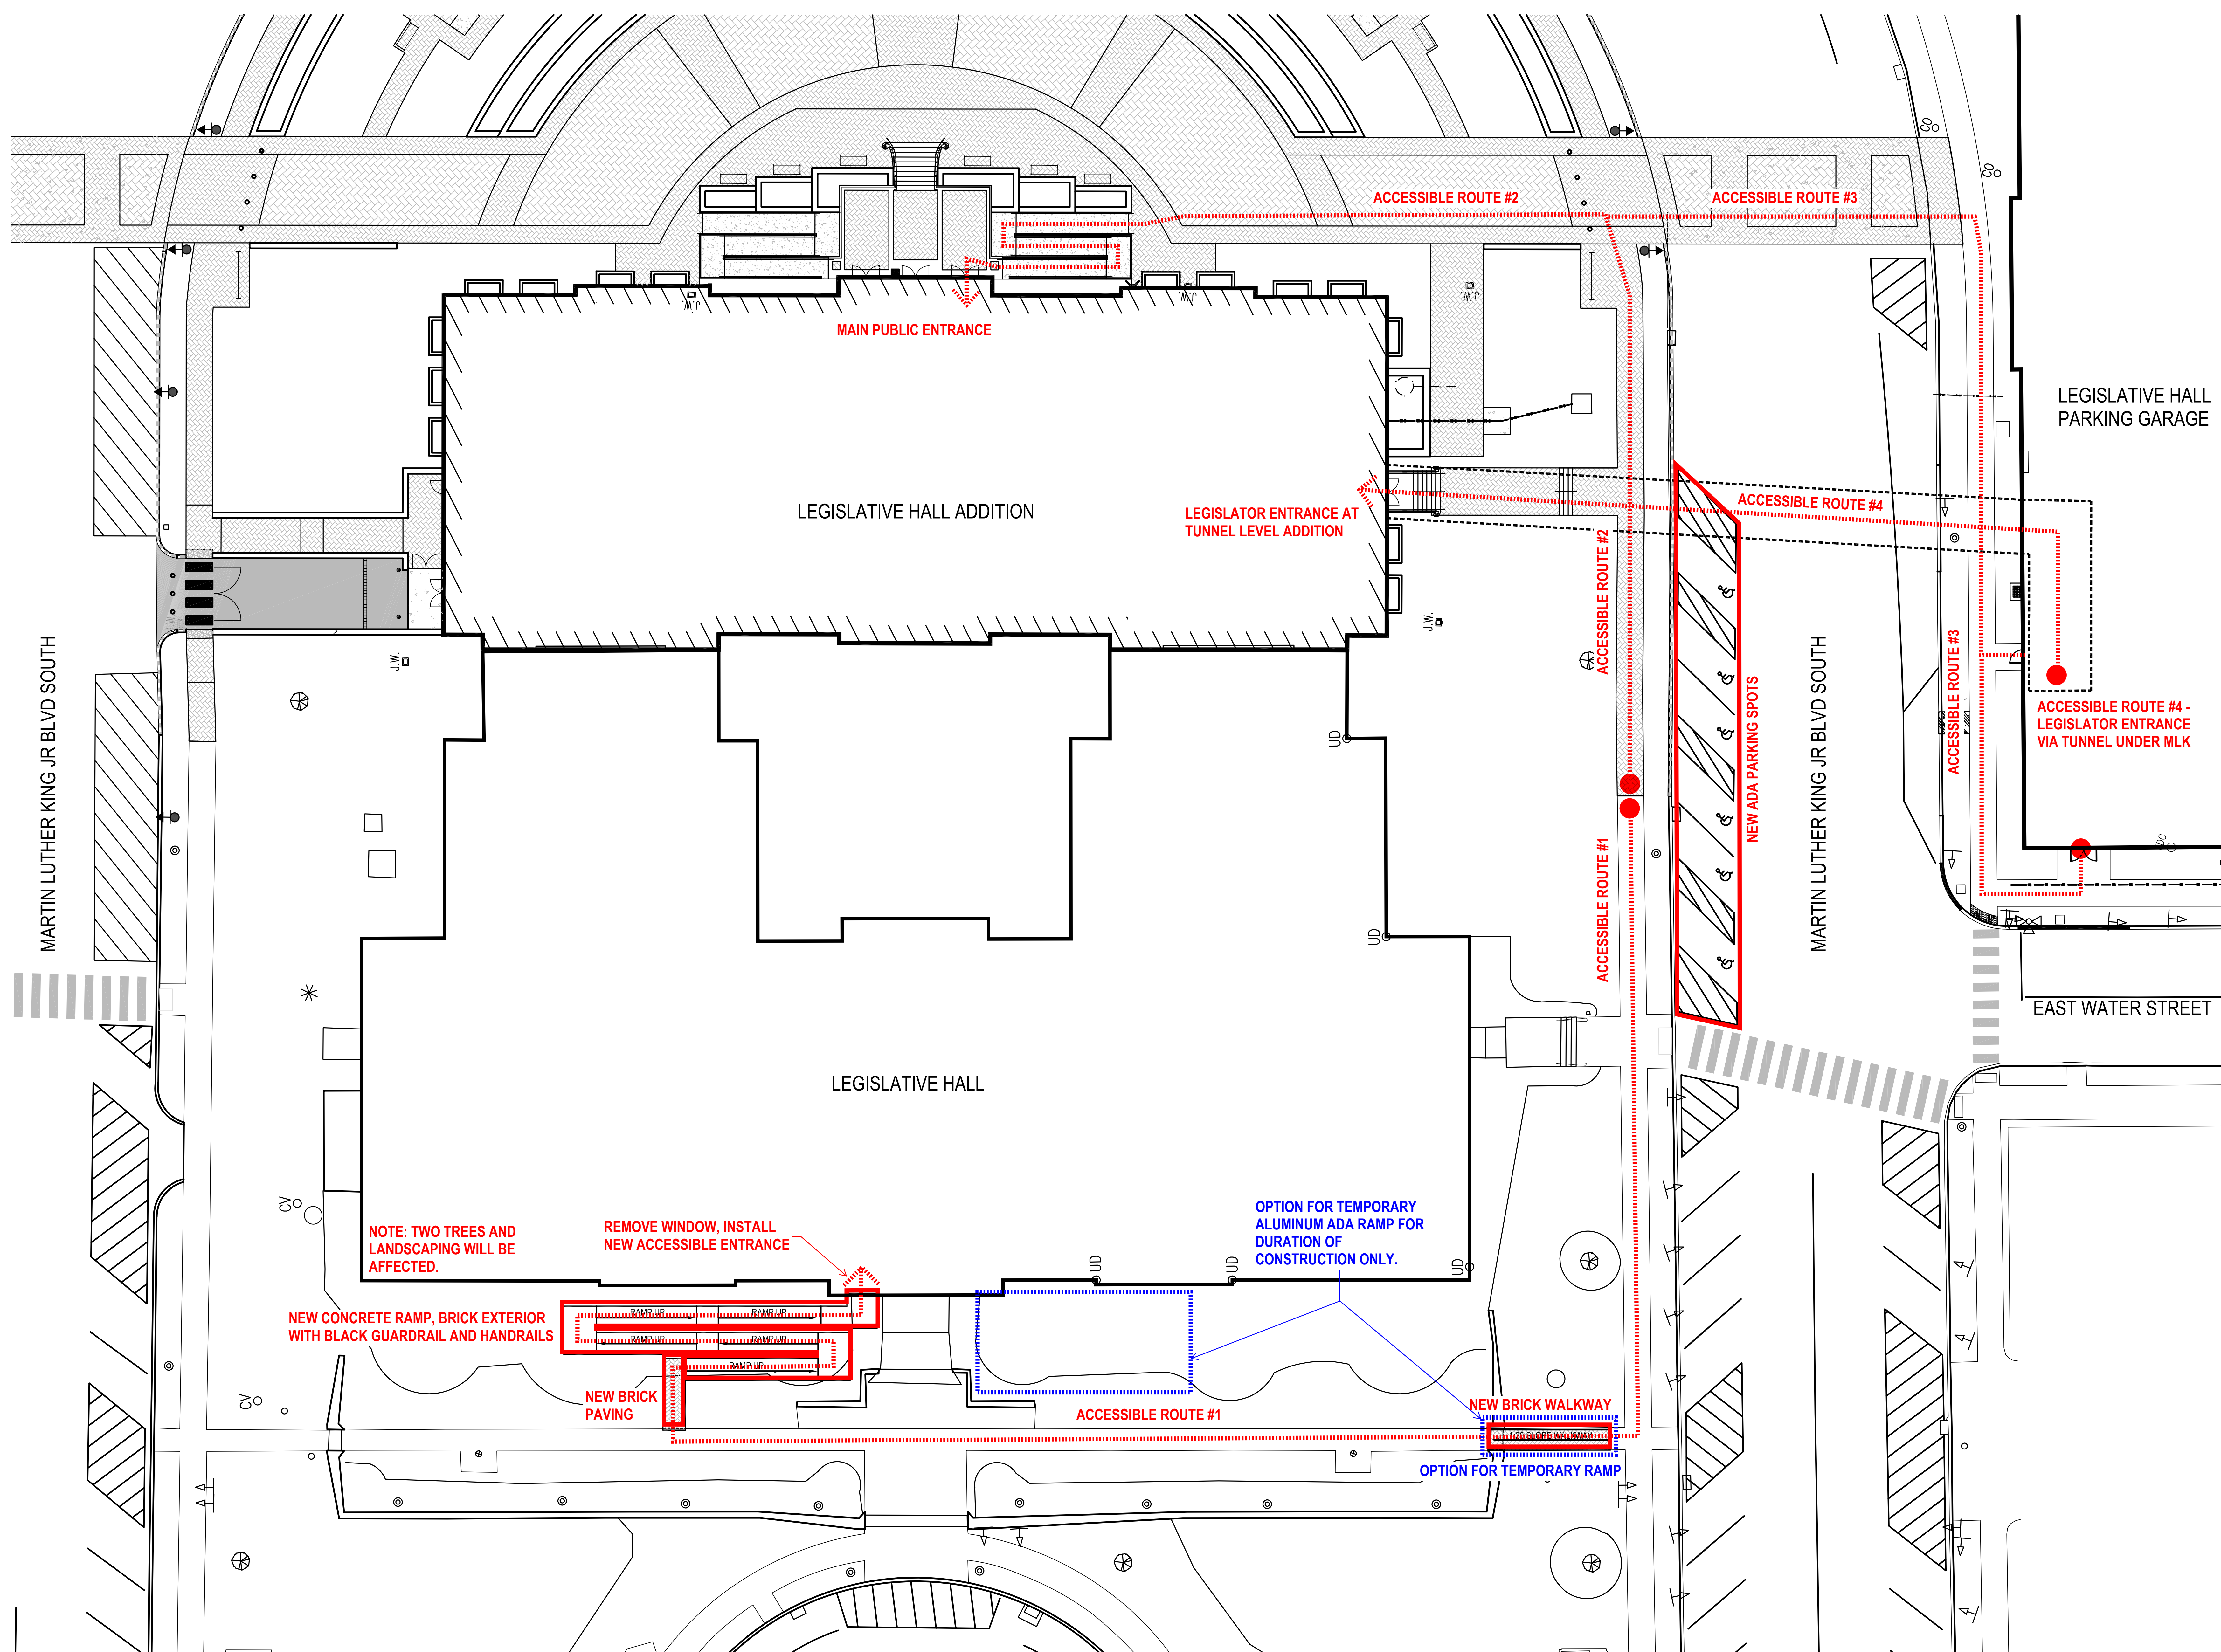

LEGISLATIVE HALL - WEST ENTRANCE

SK-A.1 SCALE : 1/8" = 1'-0"



WEST ENTRANCE - VIEW FROM NORTH

