





LEGISLATIVE HALL ADDITION

STATE OF DELAWARE
411 LEGISLATIVE AVE, DOVER, DE 19901

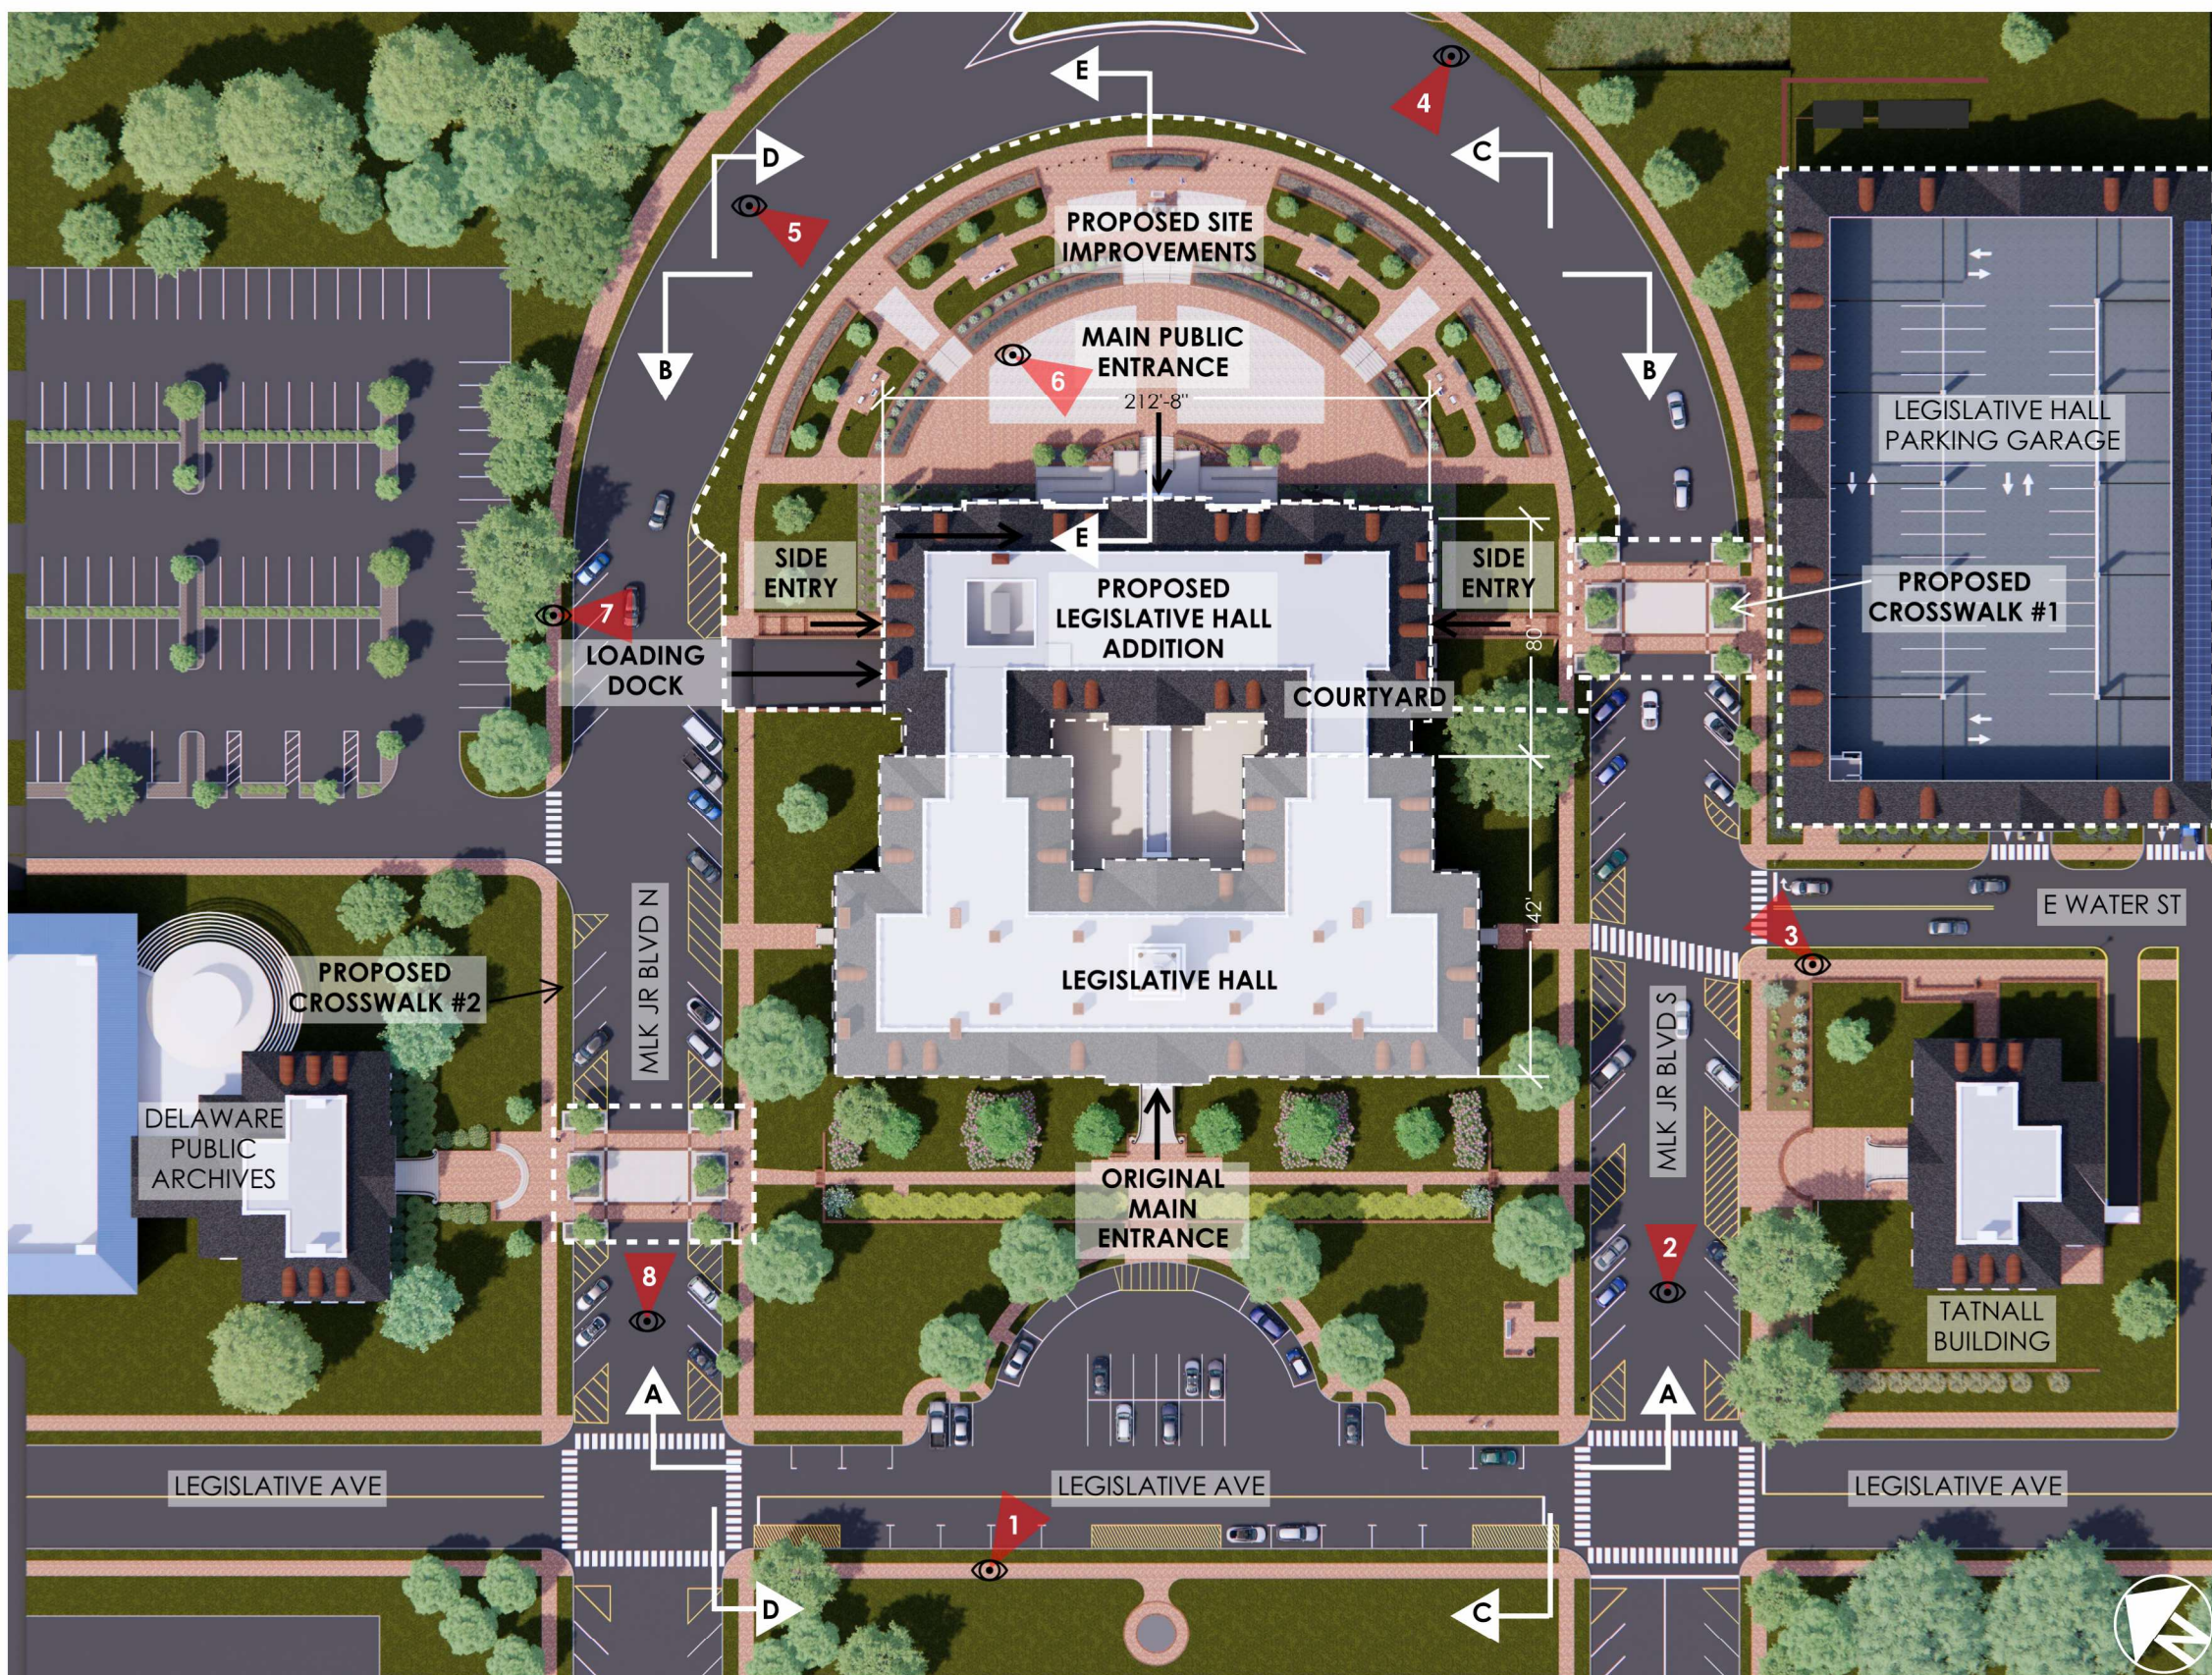


SYMBOL LEGEND

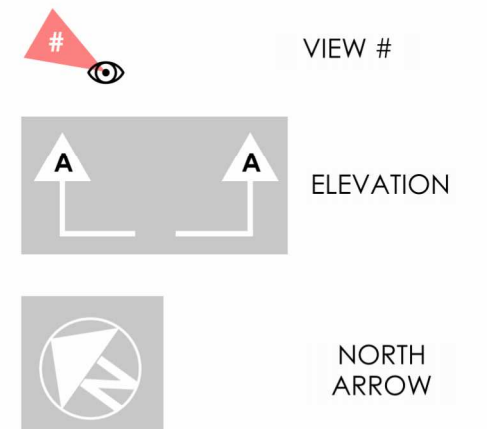

SITE PLAN

LEGISLATIVE HALL ADDITION

STATE OF DELAWARE
411 LEGISLATIVE AVE, DOVER, DE 19901

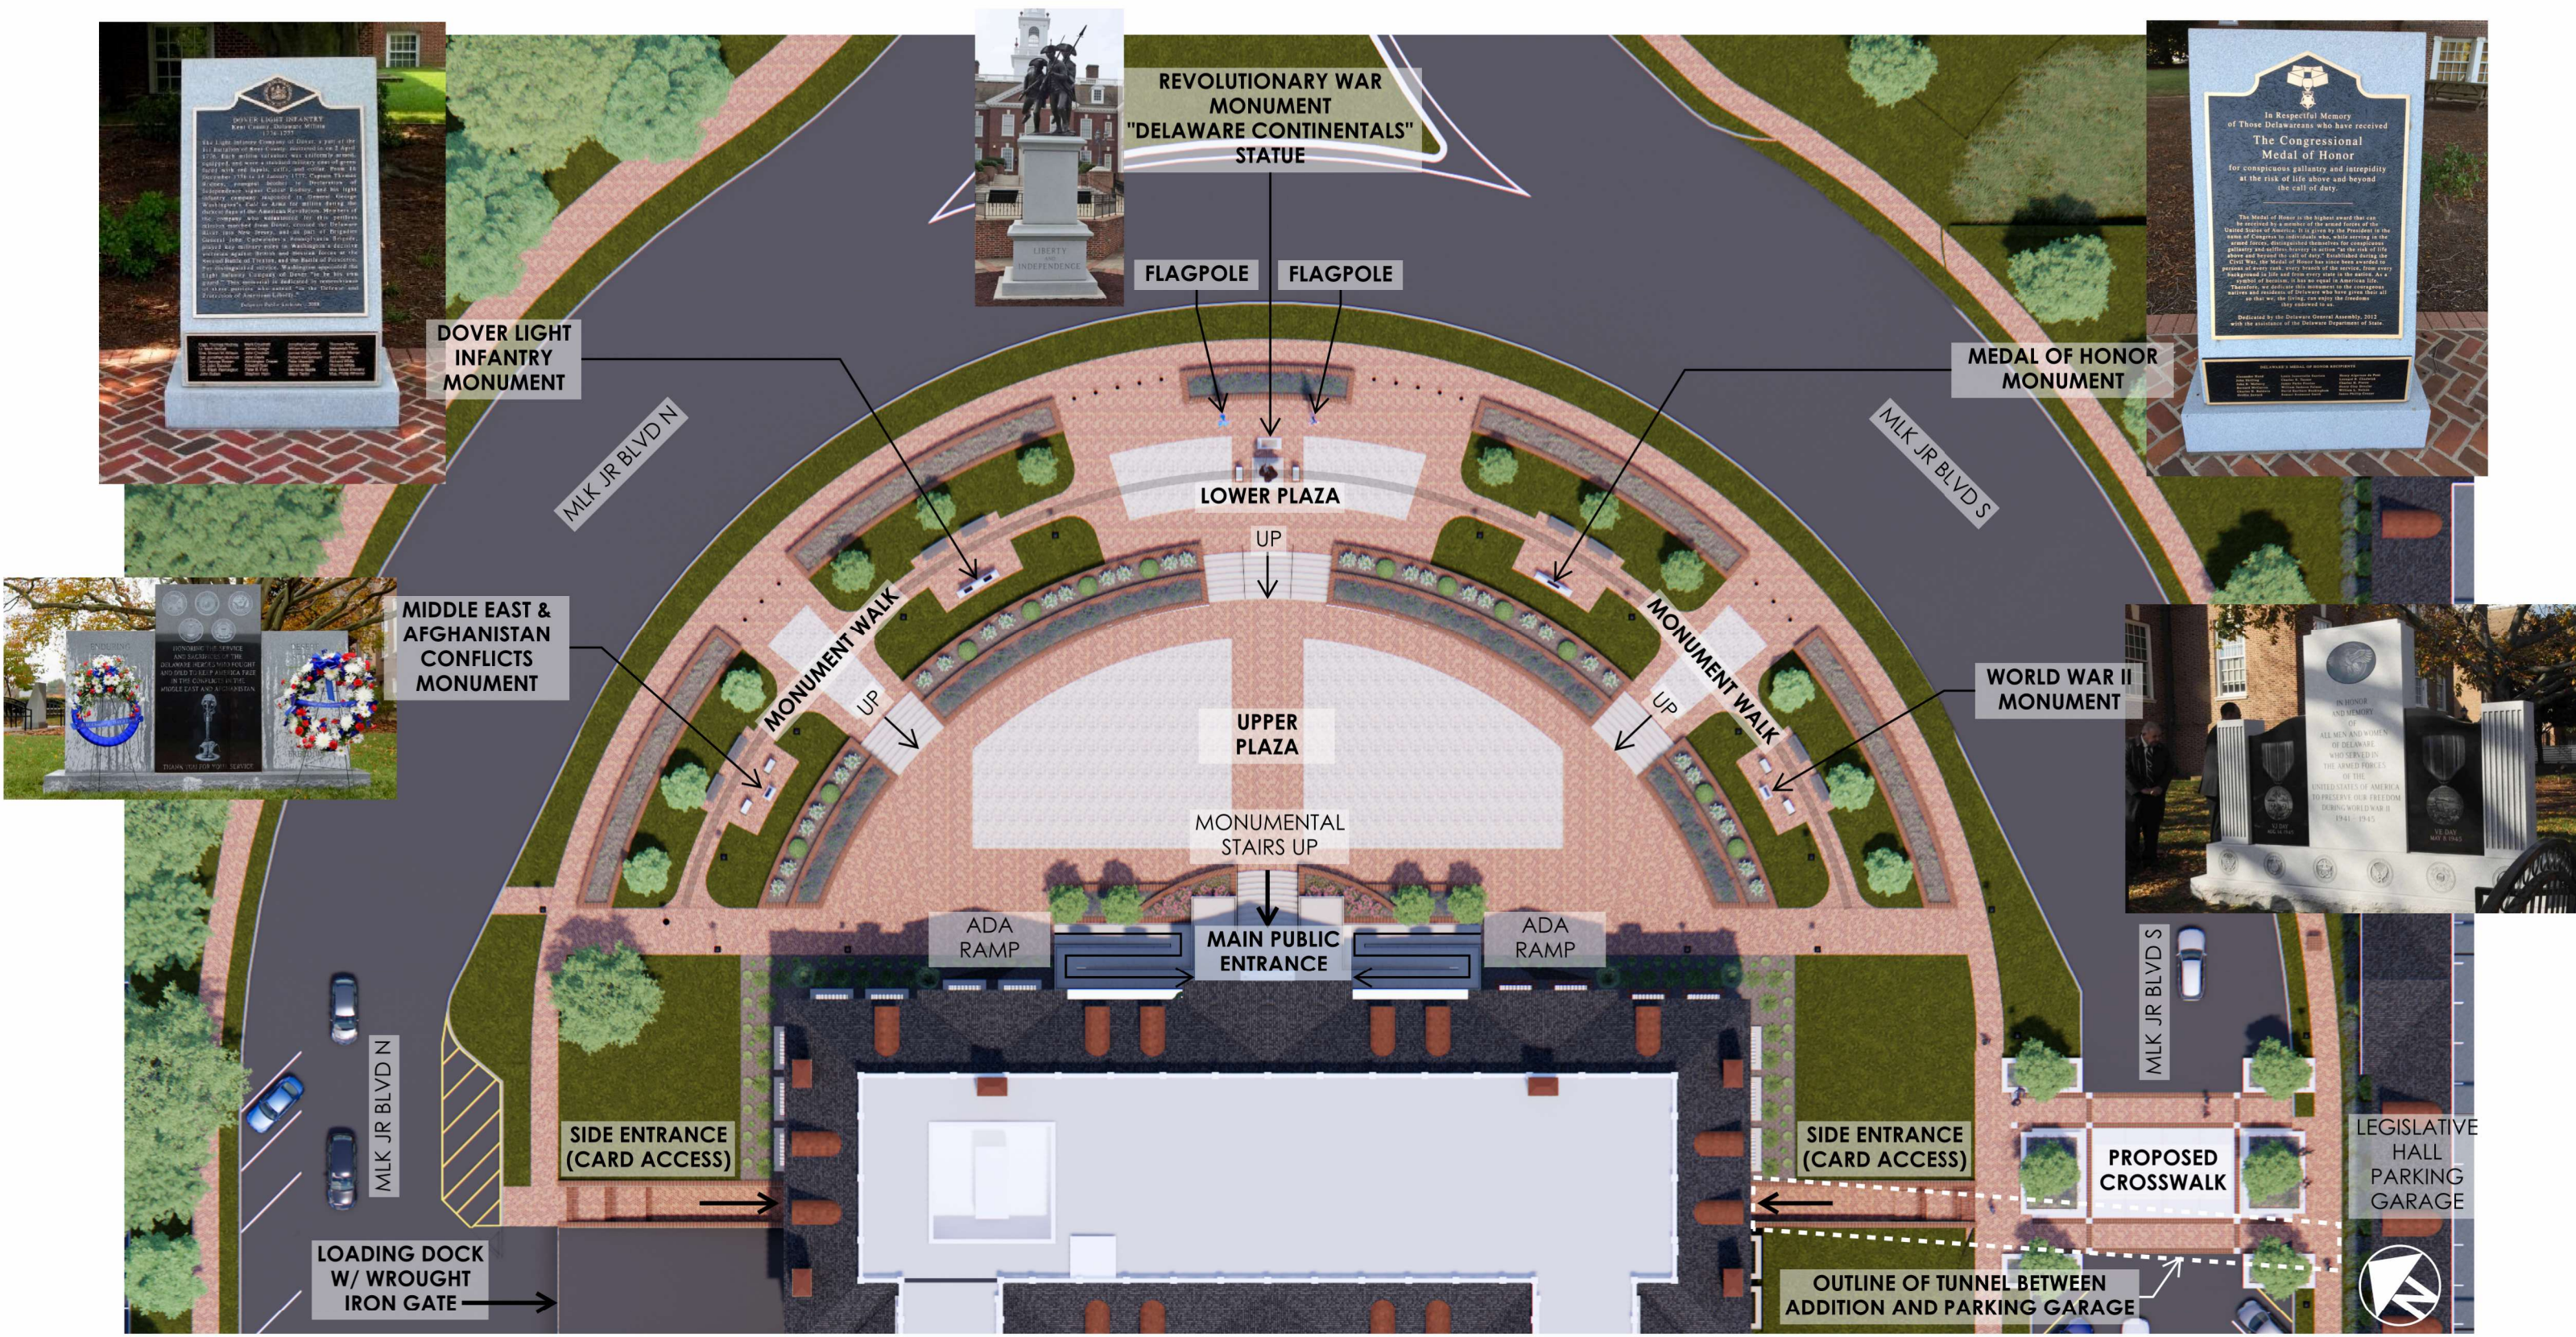

ENLARGED PLAZA SITE PLAN

LEGISLATIVE HALL ADDITION


STATE OF DELAWARE
411 LEGISLATIVE AVE, DOVER, DE 19901



A-A - ELEVATION ALONG LEGISLATIVE AVE

LEGISLATIVE HALL ADDITION


STATE OF DELAWARE
411 LEGISLATIVE AVE, DOVER, DE 19901

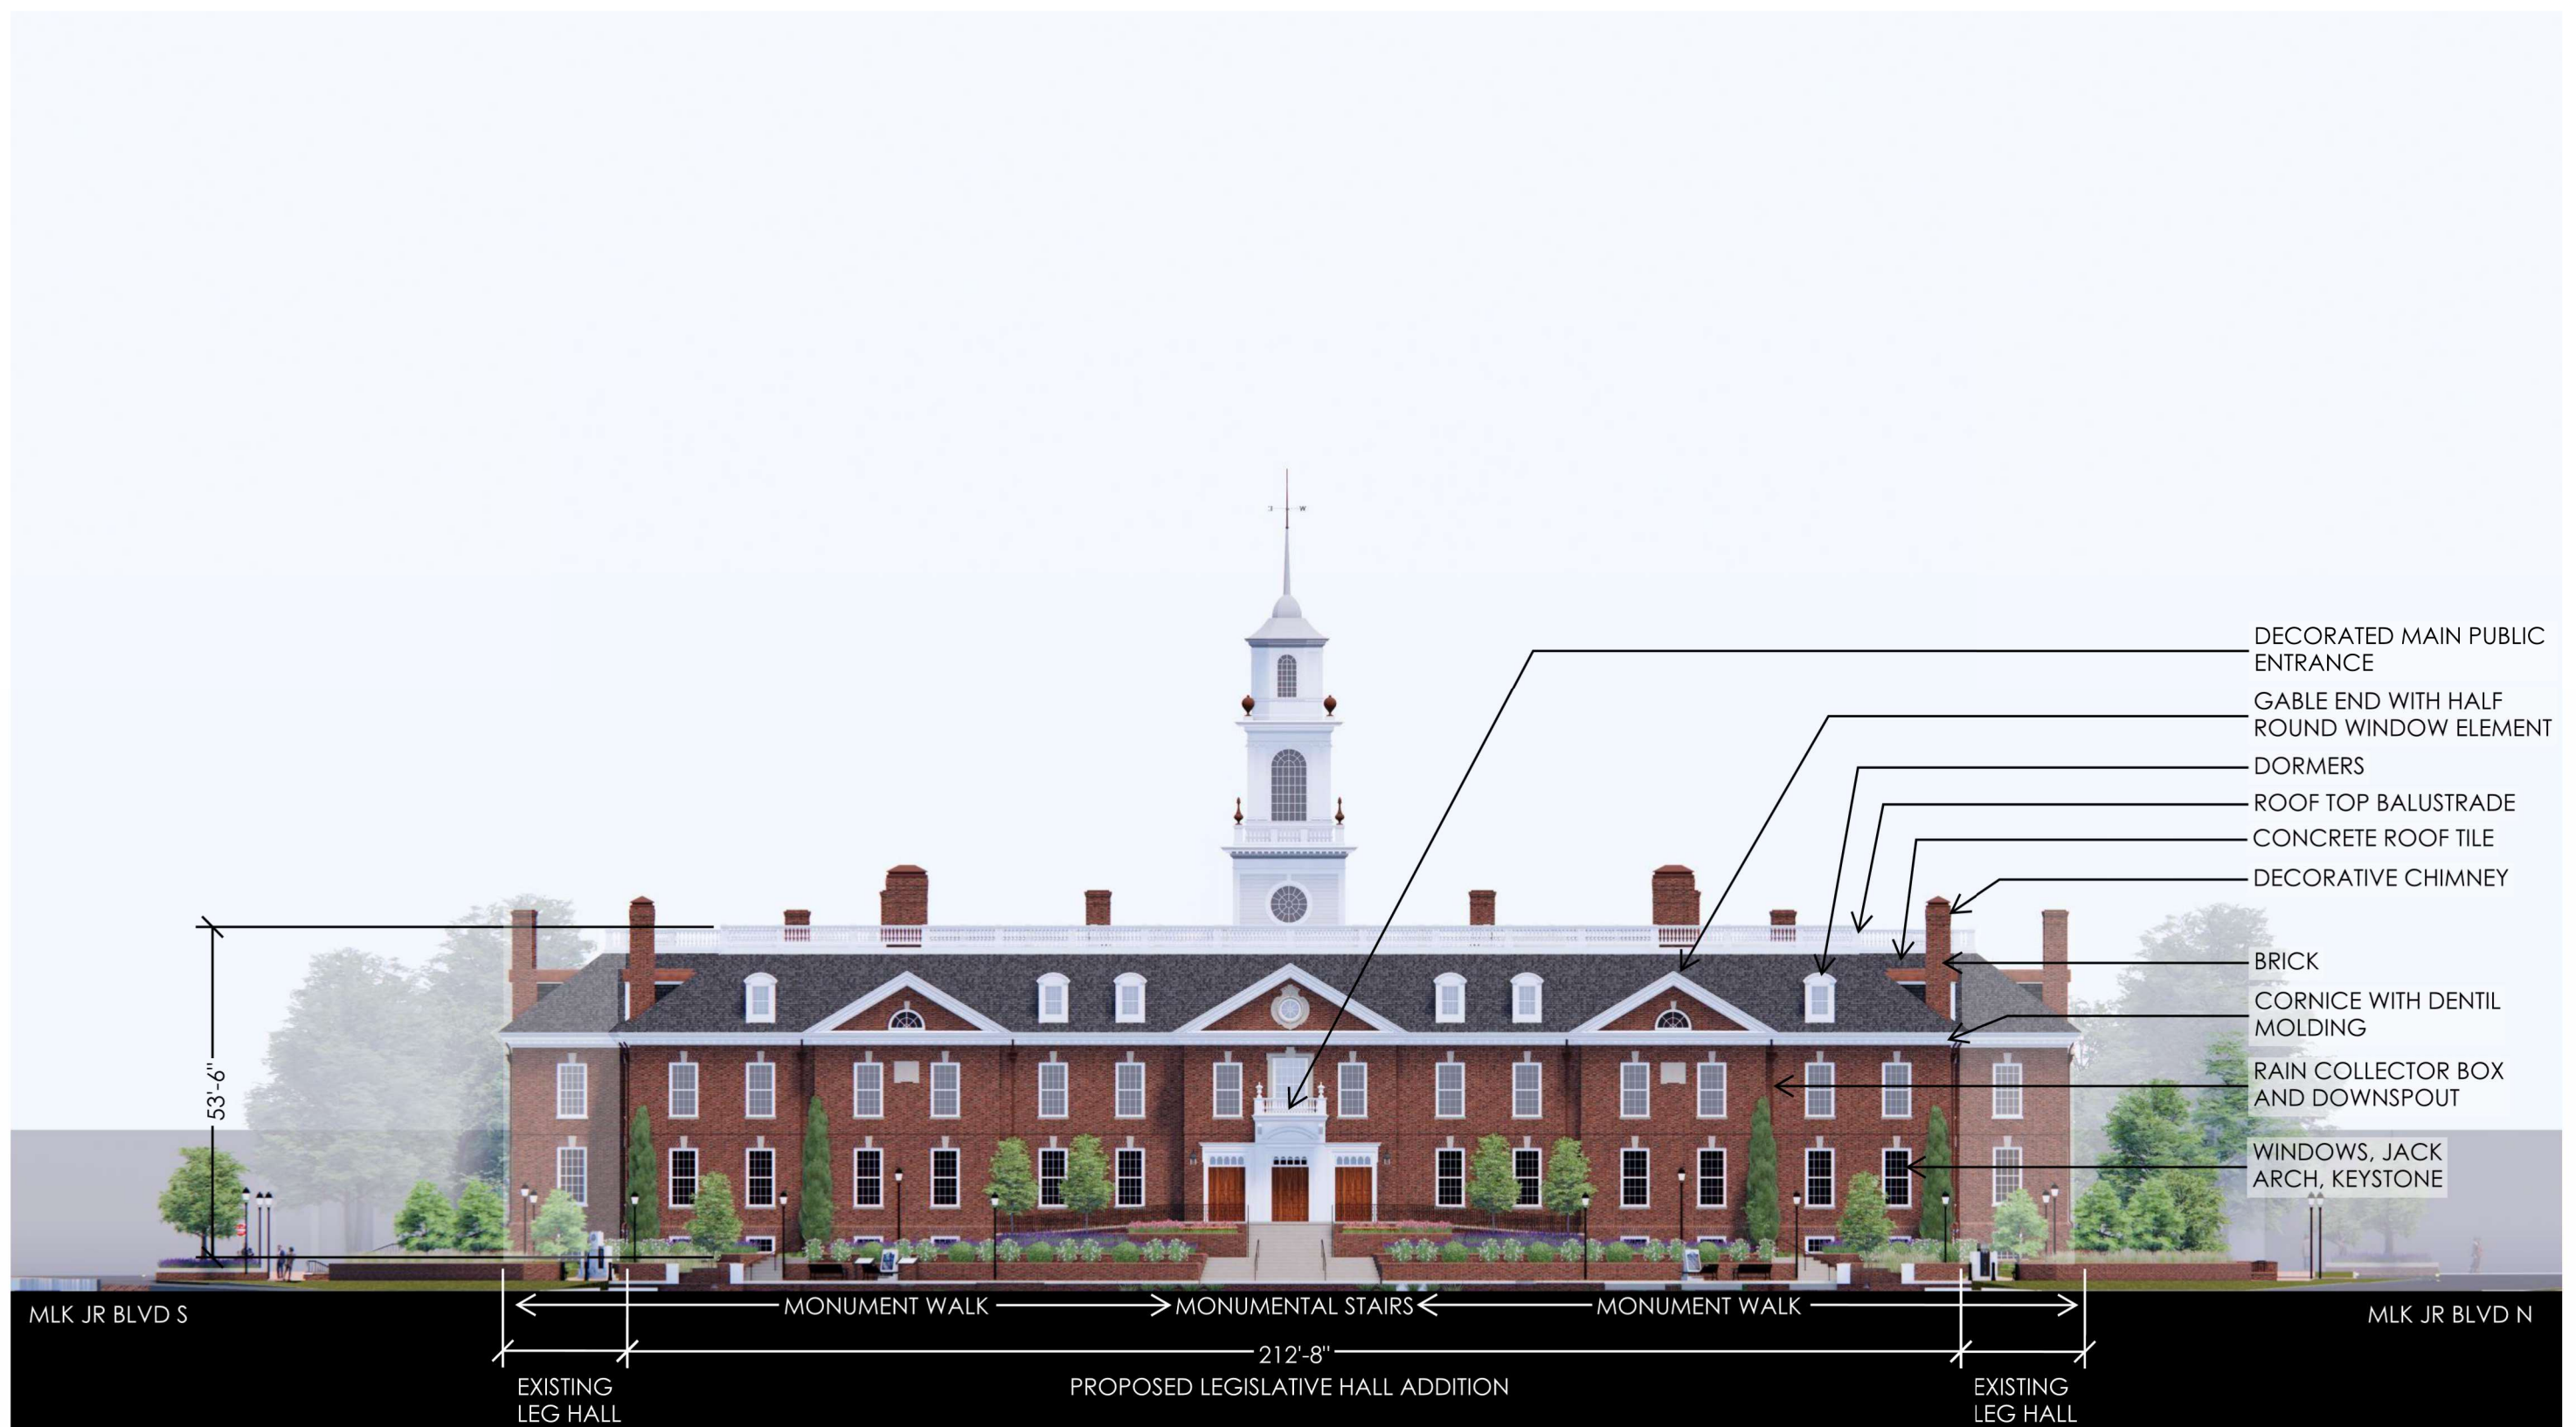

B-B - ELEVATION WESTBOUND FROM US-13 ON MLK JR BLVD

LEGISLATIVE HALL ADDITION


STATE OF DELAWARE
411 LEGISLATIVE AVE, DOVER, DE 19901

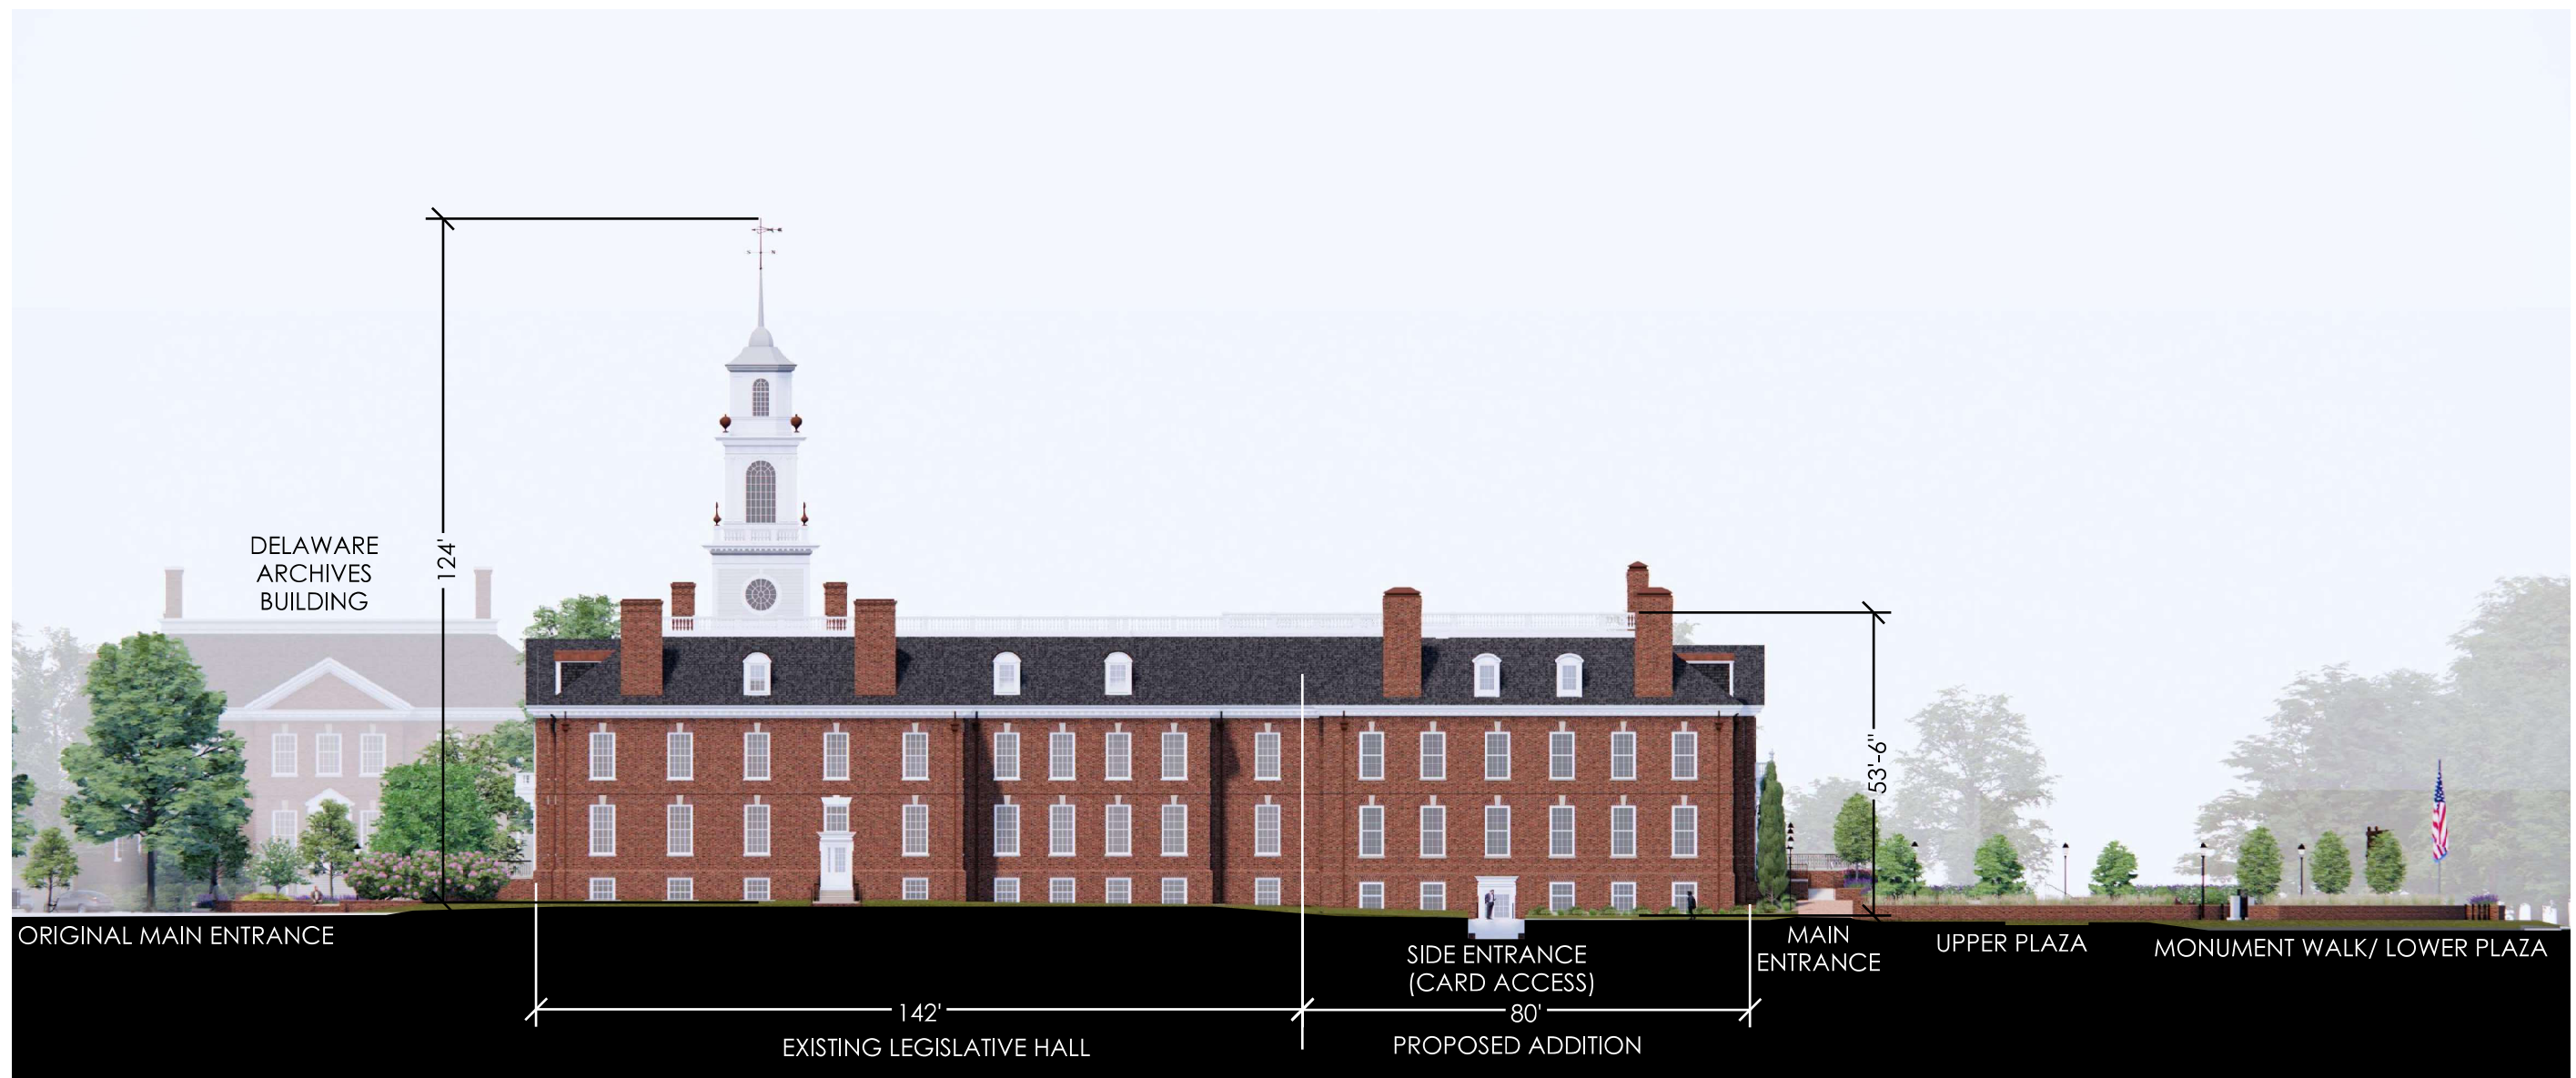

C-C - ELEVATION ALONG MLK JR BLVD S

LEGISLATIVE HALL ADDITION


STATE OF DELAWARE
411 LEGISLATIVE AVE, DOVER, DE 19901

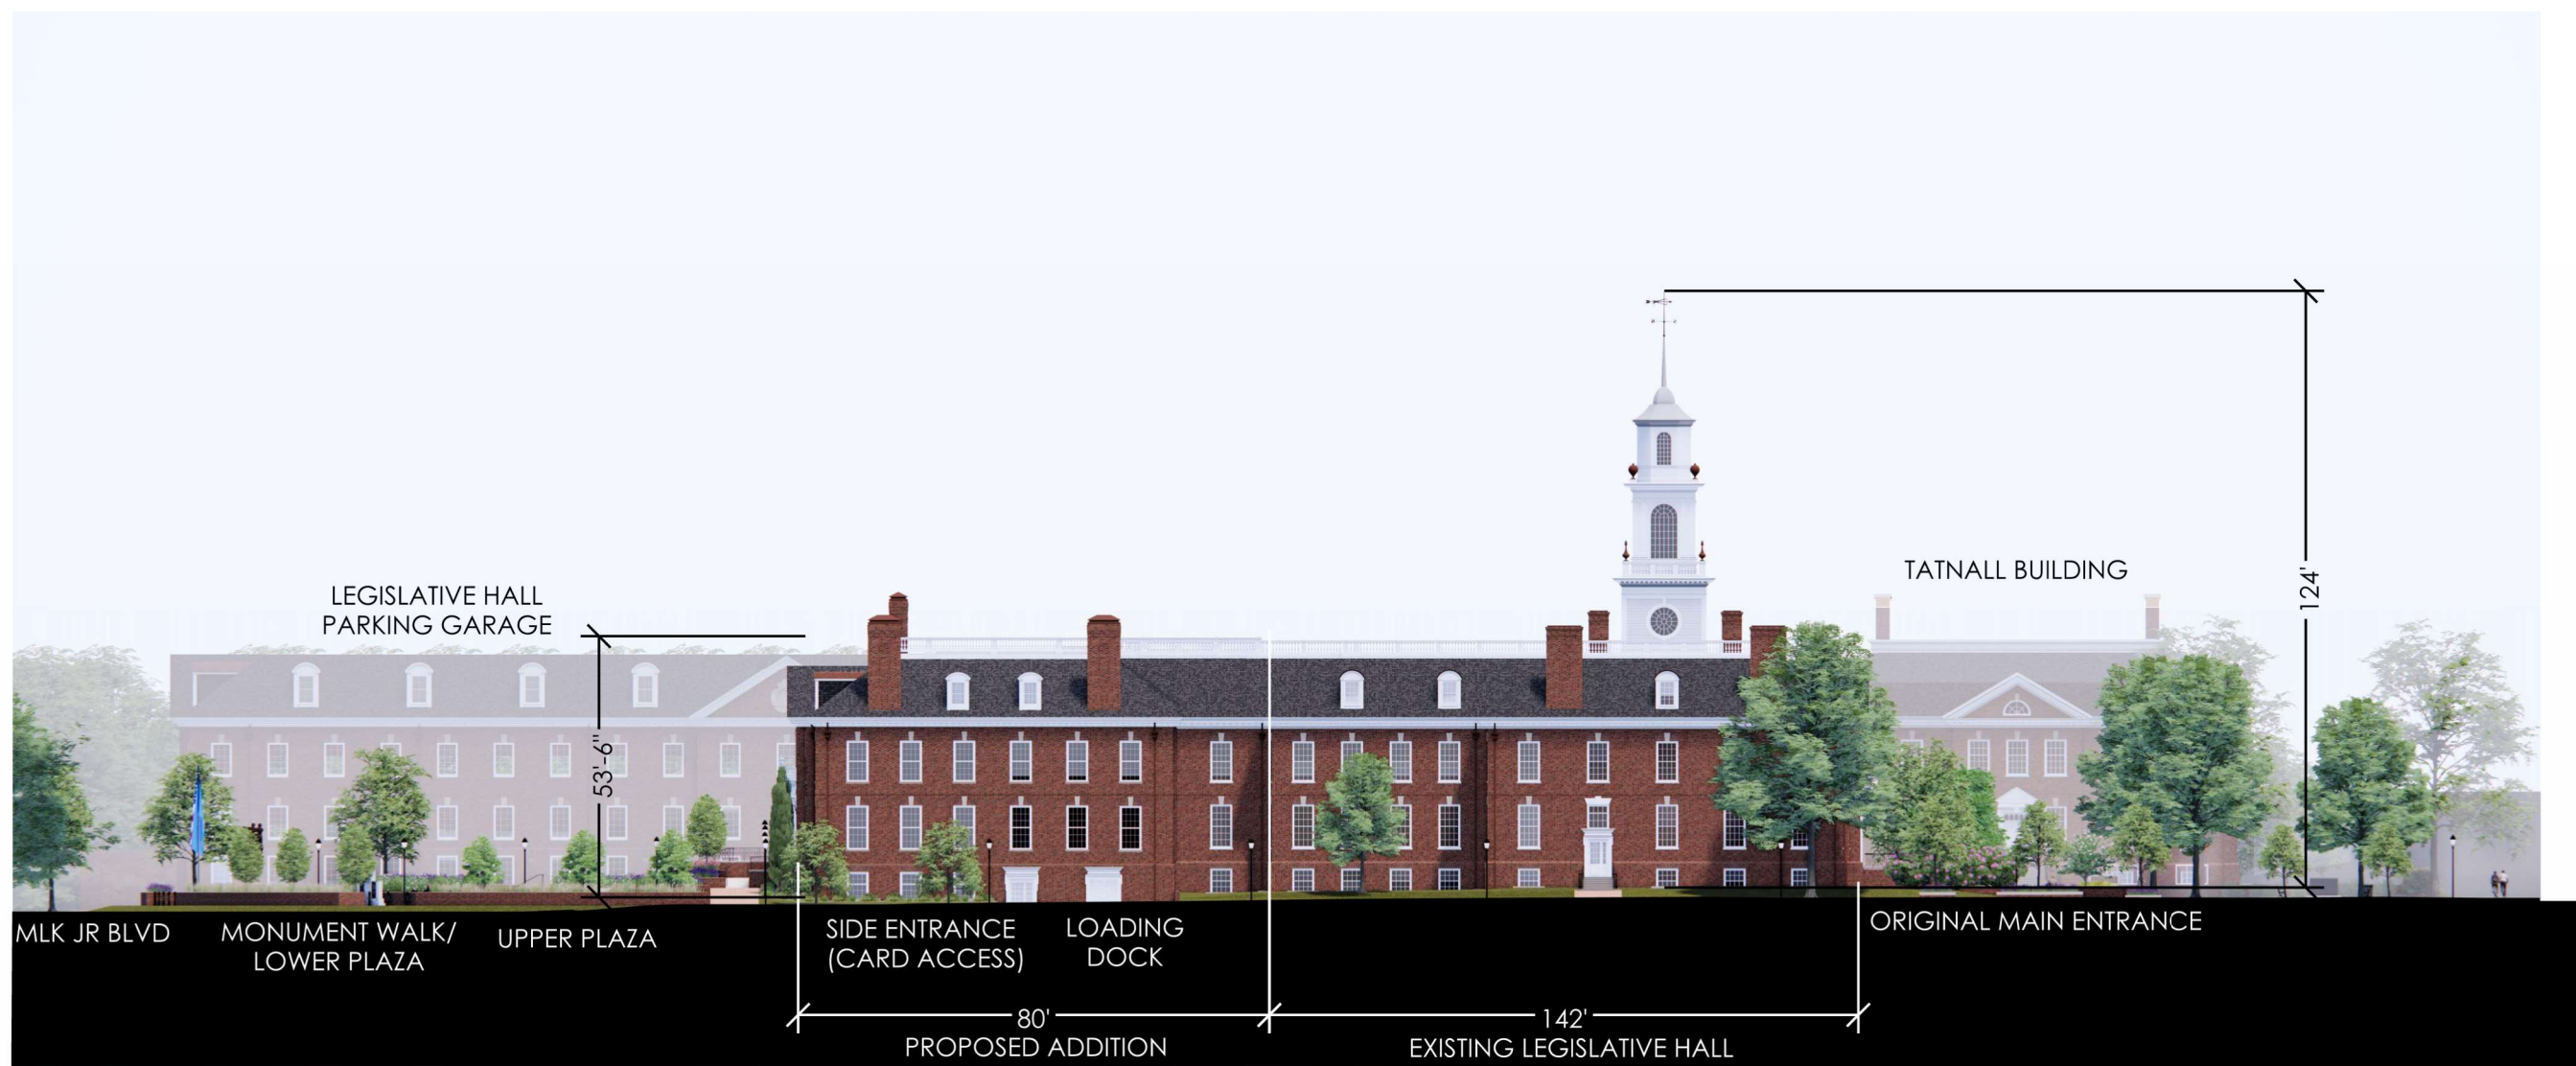

D-D - ELEVATION ALONG MLK JR BLVD N

LEGISLATIVE HALL ADDITION

STATE OF DELAWARE
411 LEGISLATIVE AVE, DOVER, DE 19901

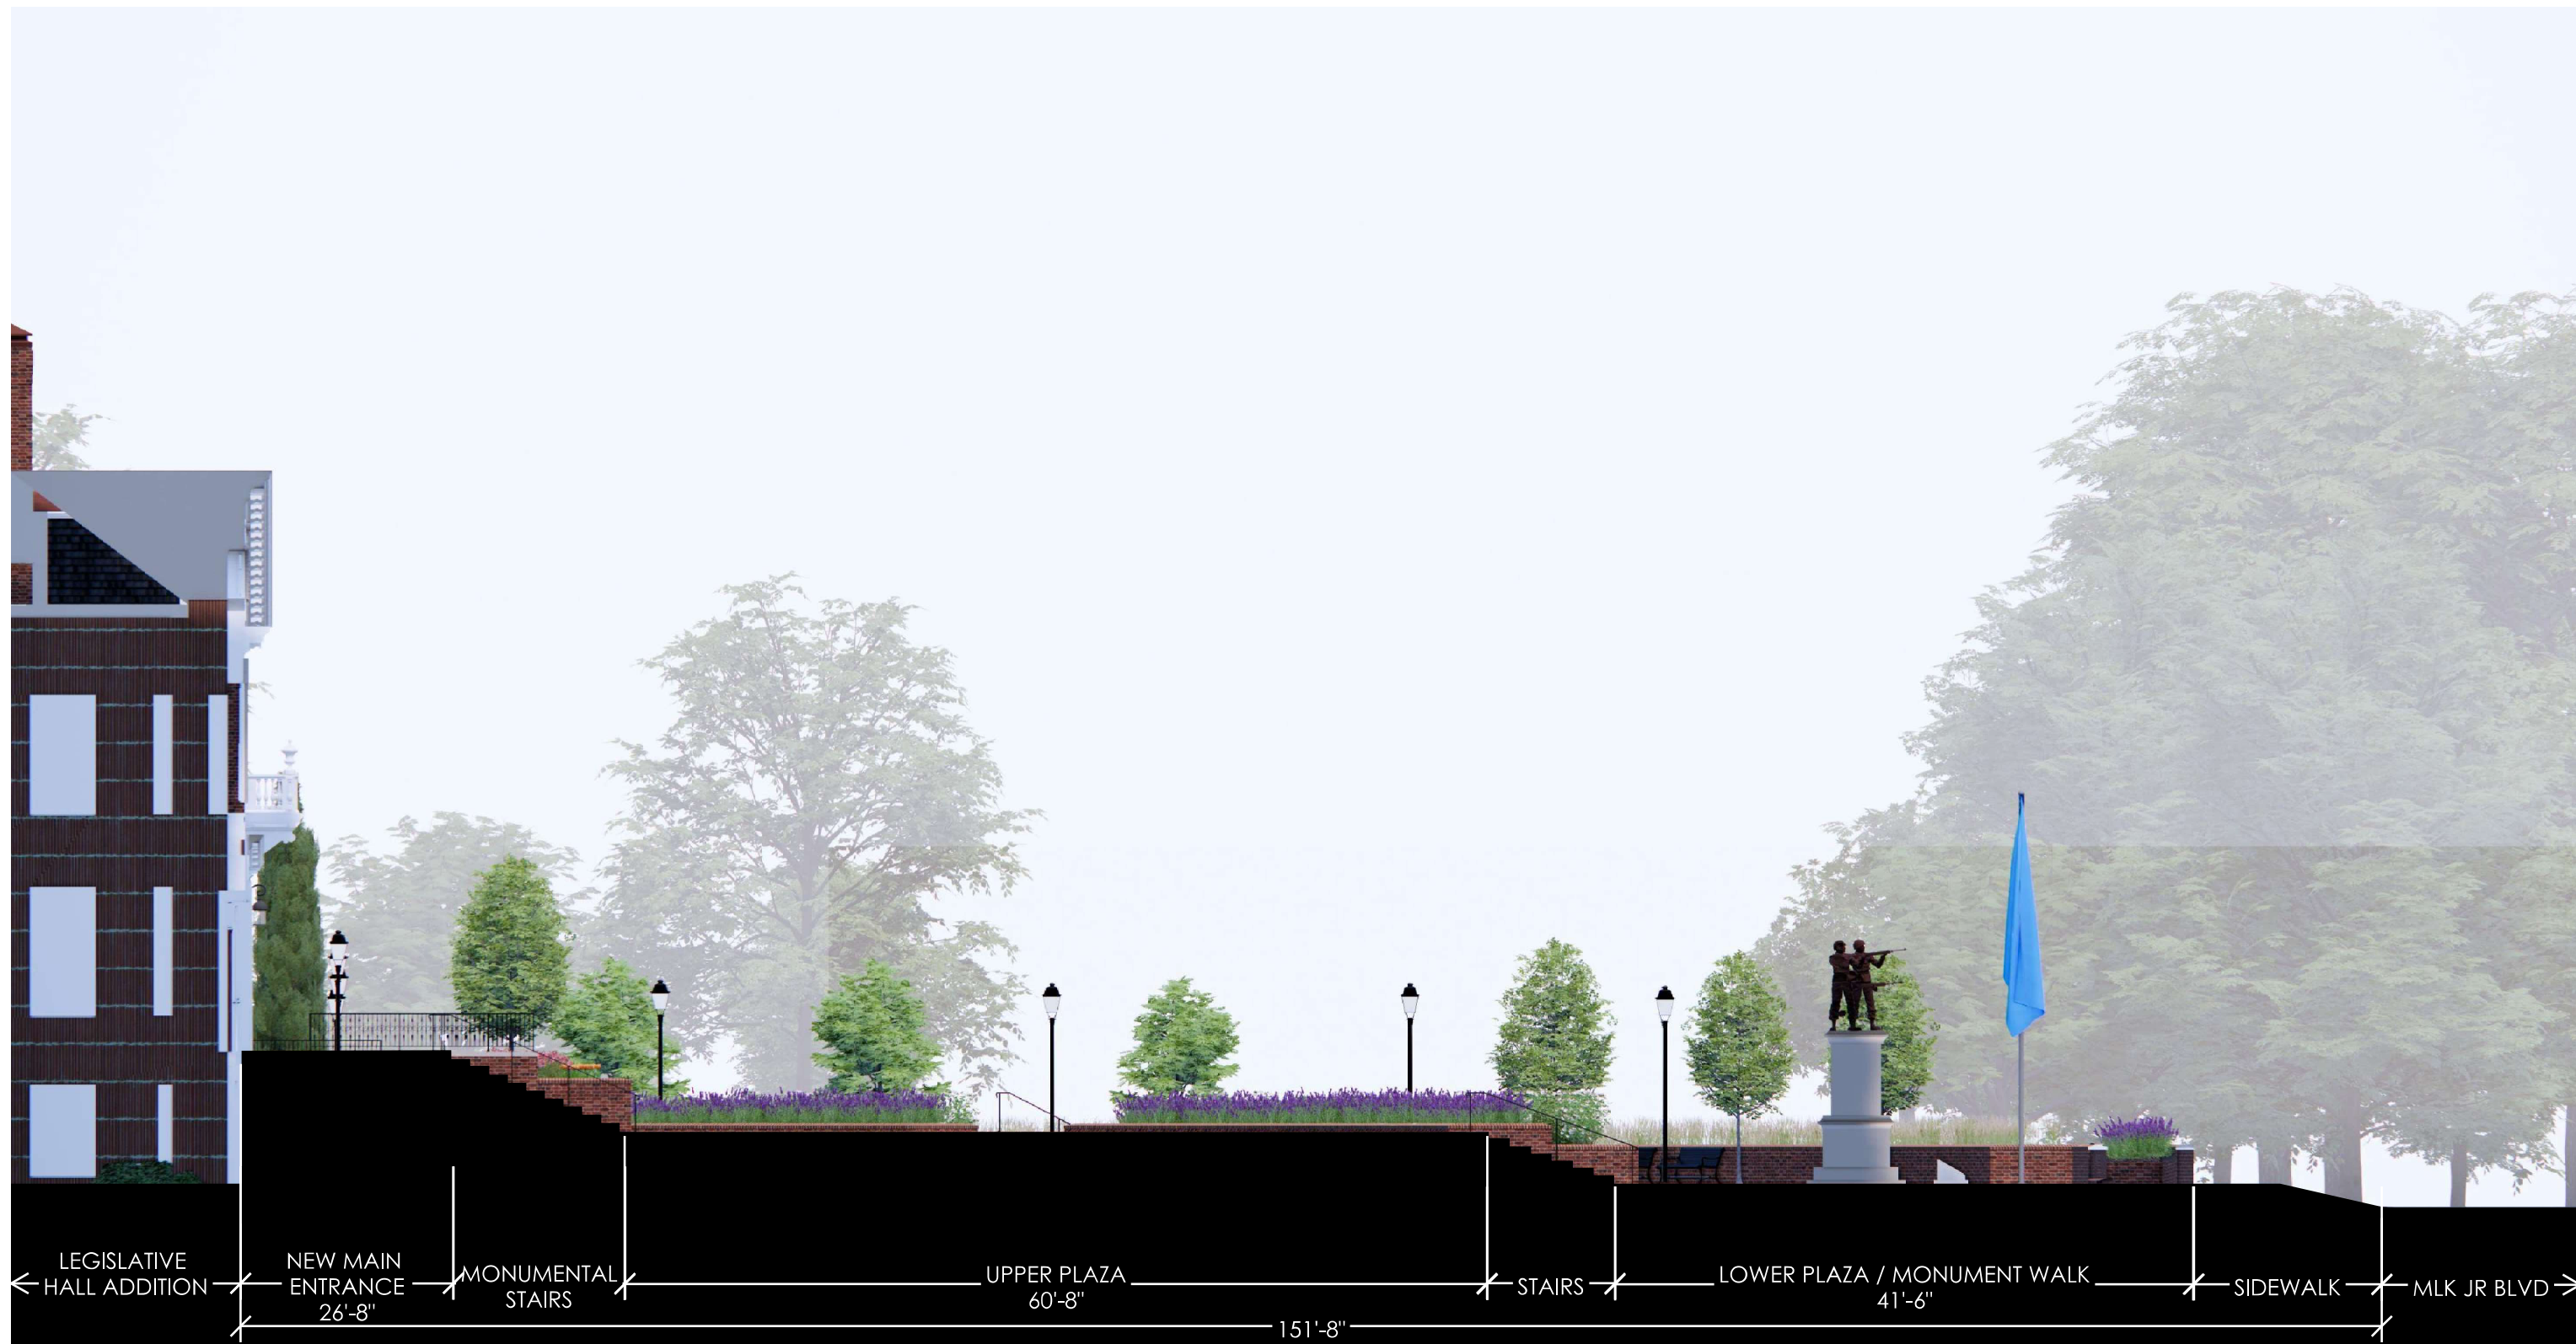


E-E - SECTION THROUGH PLAZA

LEGISLATIVE HALL ADDITION

STATE OF DELAWARE
411 LEGISLATIVE AVE, DOVER, DE 19901



CONTEXT ALONG MARTIN LUTHER KING JR BLVD S

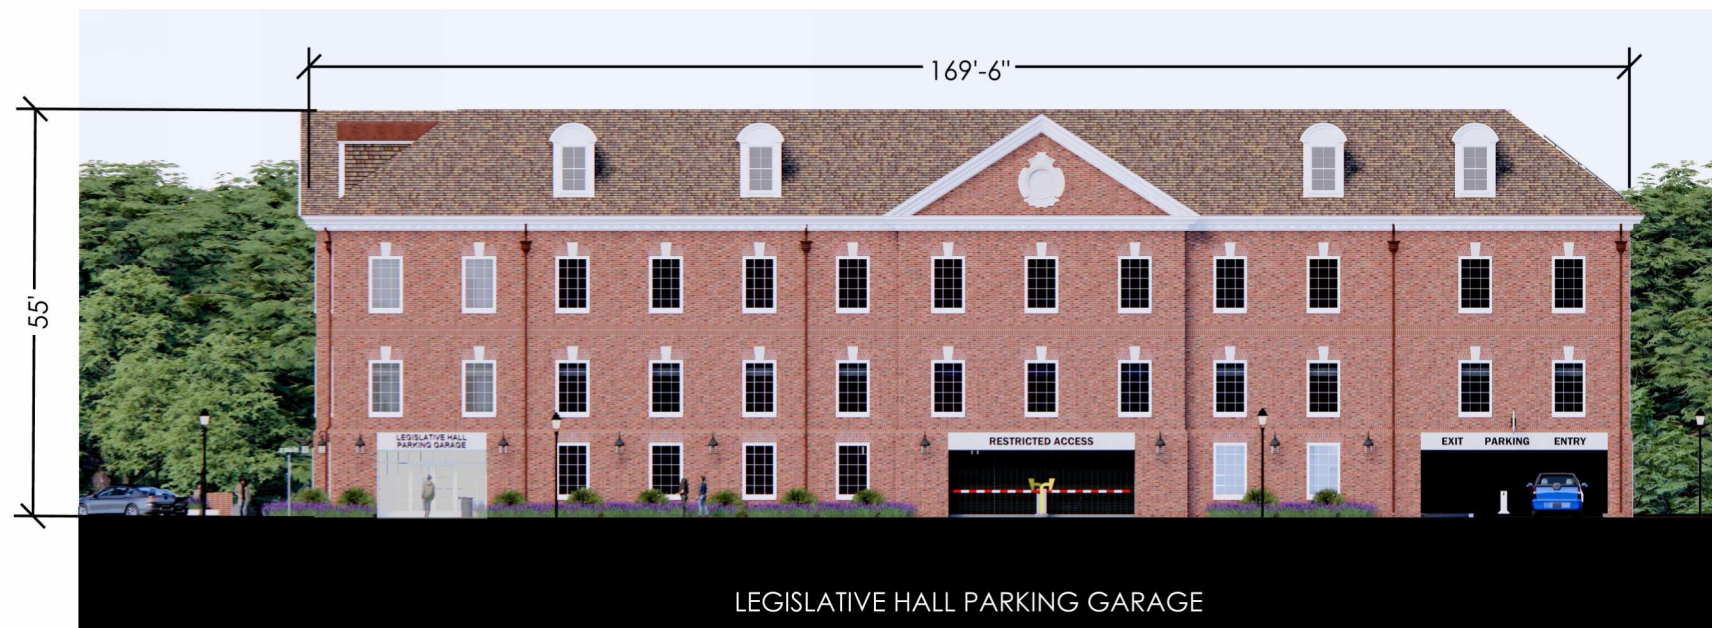

CONTEXT ALONG E WATER ST



CONTEXT ALONG MLK JR BLVD N

LEGISLATIVE HALL ADDITION

STATE OF DELAWARE
411 LEGISLATIVE AVE, DOVER, DE 19901



1 - VIEW LOOKING ACROSS LEGISLATIVE AVE



2 - VIEW LOOKING NORTH ON MLK JR BLVD S



3 - VIEW E WATER ST ACROSS MLK JR BLVD S



4 - VIEW OF PLAZA FROM EAST

LEGISLATIVE HALL ADDITION

STATE OF DELAWARE
411 LEGISLATIVE AVE, DOVER, DE 19901



5 - VIEW OF PLAZA FROM WEST



6 - VIEW OF NEW MAIN ENTRANCE FROM UPPER PLAZA



7 - VIEW OF LOADING DOCK ON MLK JR BLVD N



8 - VIEW OF CROSSWALK FROM MLK JR BLVD N

LEGISLATIVE HALL ADDITION

STATE OF DELAWARE
411 LEGISLATIVE AVE, DOVER, DE 19901