

Revisions:

No: Date:

 
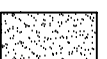
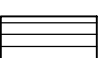
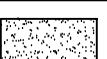
No: Date:


No: Date:

No: Date:

No: Date:


No: Date:

EXTERIOR FINISH SCHEDULE				
SYM.	NO.	PRODUCT	COLOR	TEXTURE
	EX-01	EIFS AT EXTERIOR WALLS	BENJAMIN MOORE AC-25 HARBOR GRAY	MEDIUM SAND FINISH
	EX-02	EIFS AT EXTERIOR WALLS	BENJAMIN MOORE CW-695 LAMPBLACK	MEDIUM SAND FINISH
	EX-03	EIFS AT EXTERIOR WALLS	BENJAMIN MOORE 2128-10 BLACK BEAUTY	MEDIUM SAND FINISH
	EX-04	WOODGRAIN EIFS ACCENT	SEE SPECIFICATIONS	-
	EX-05	ACCENT PAINT	BENJAMIN MOORE 2128-10 BLACK BEAUTY	-
SCHEDULE NOTES: ALL EIFS IS 1 1/2" THICK, TYP. (U.N.O.) ON ELEVATIONS OR WALL SECTIONS USE HIGH IMPACT EIFS AT _____ ALL LOUVERS, VENTS, AND GRILLS ARE TO BE PAINTED/PREFINISHED TO MATCH ADJACENT EIFS COLOR				

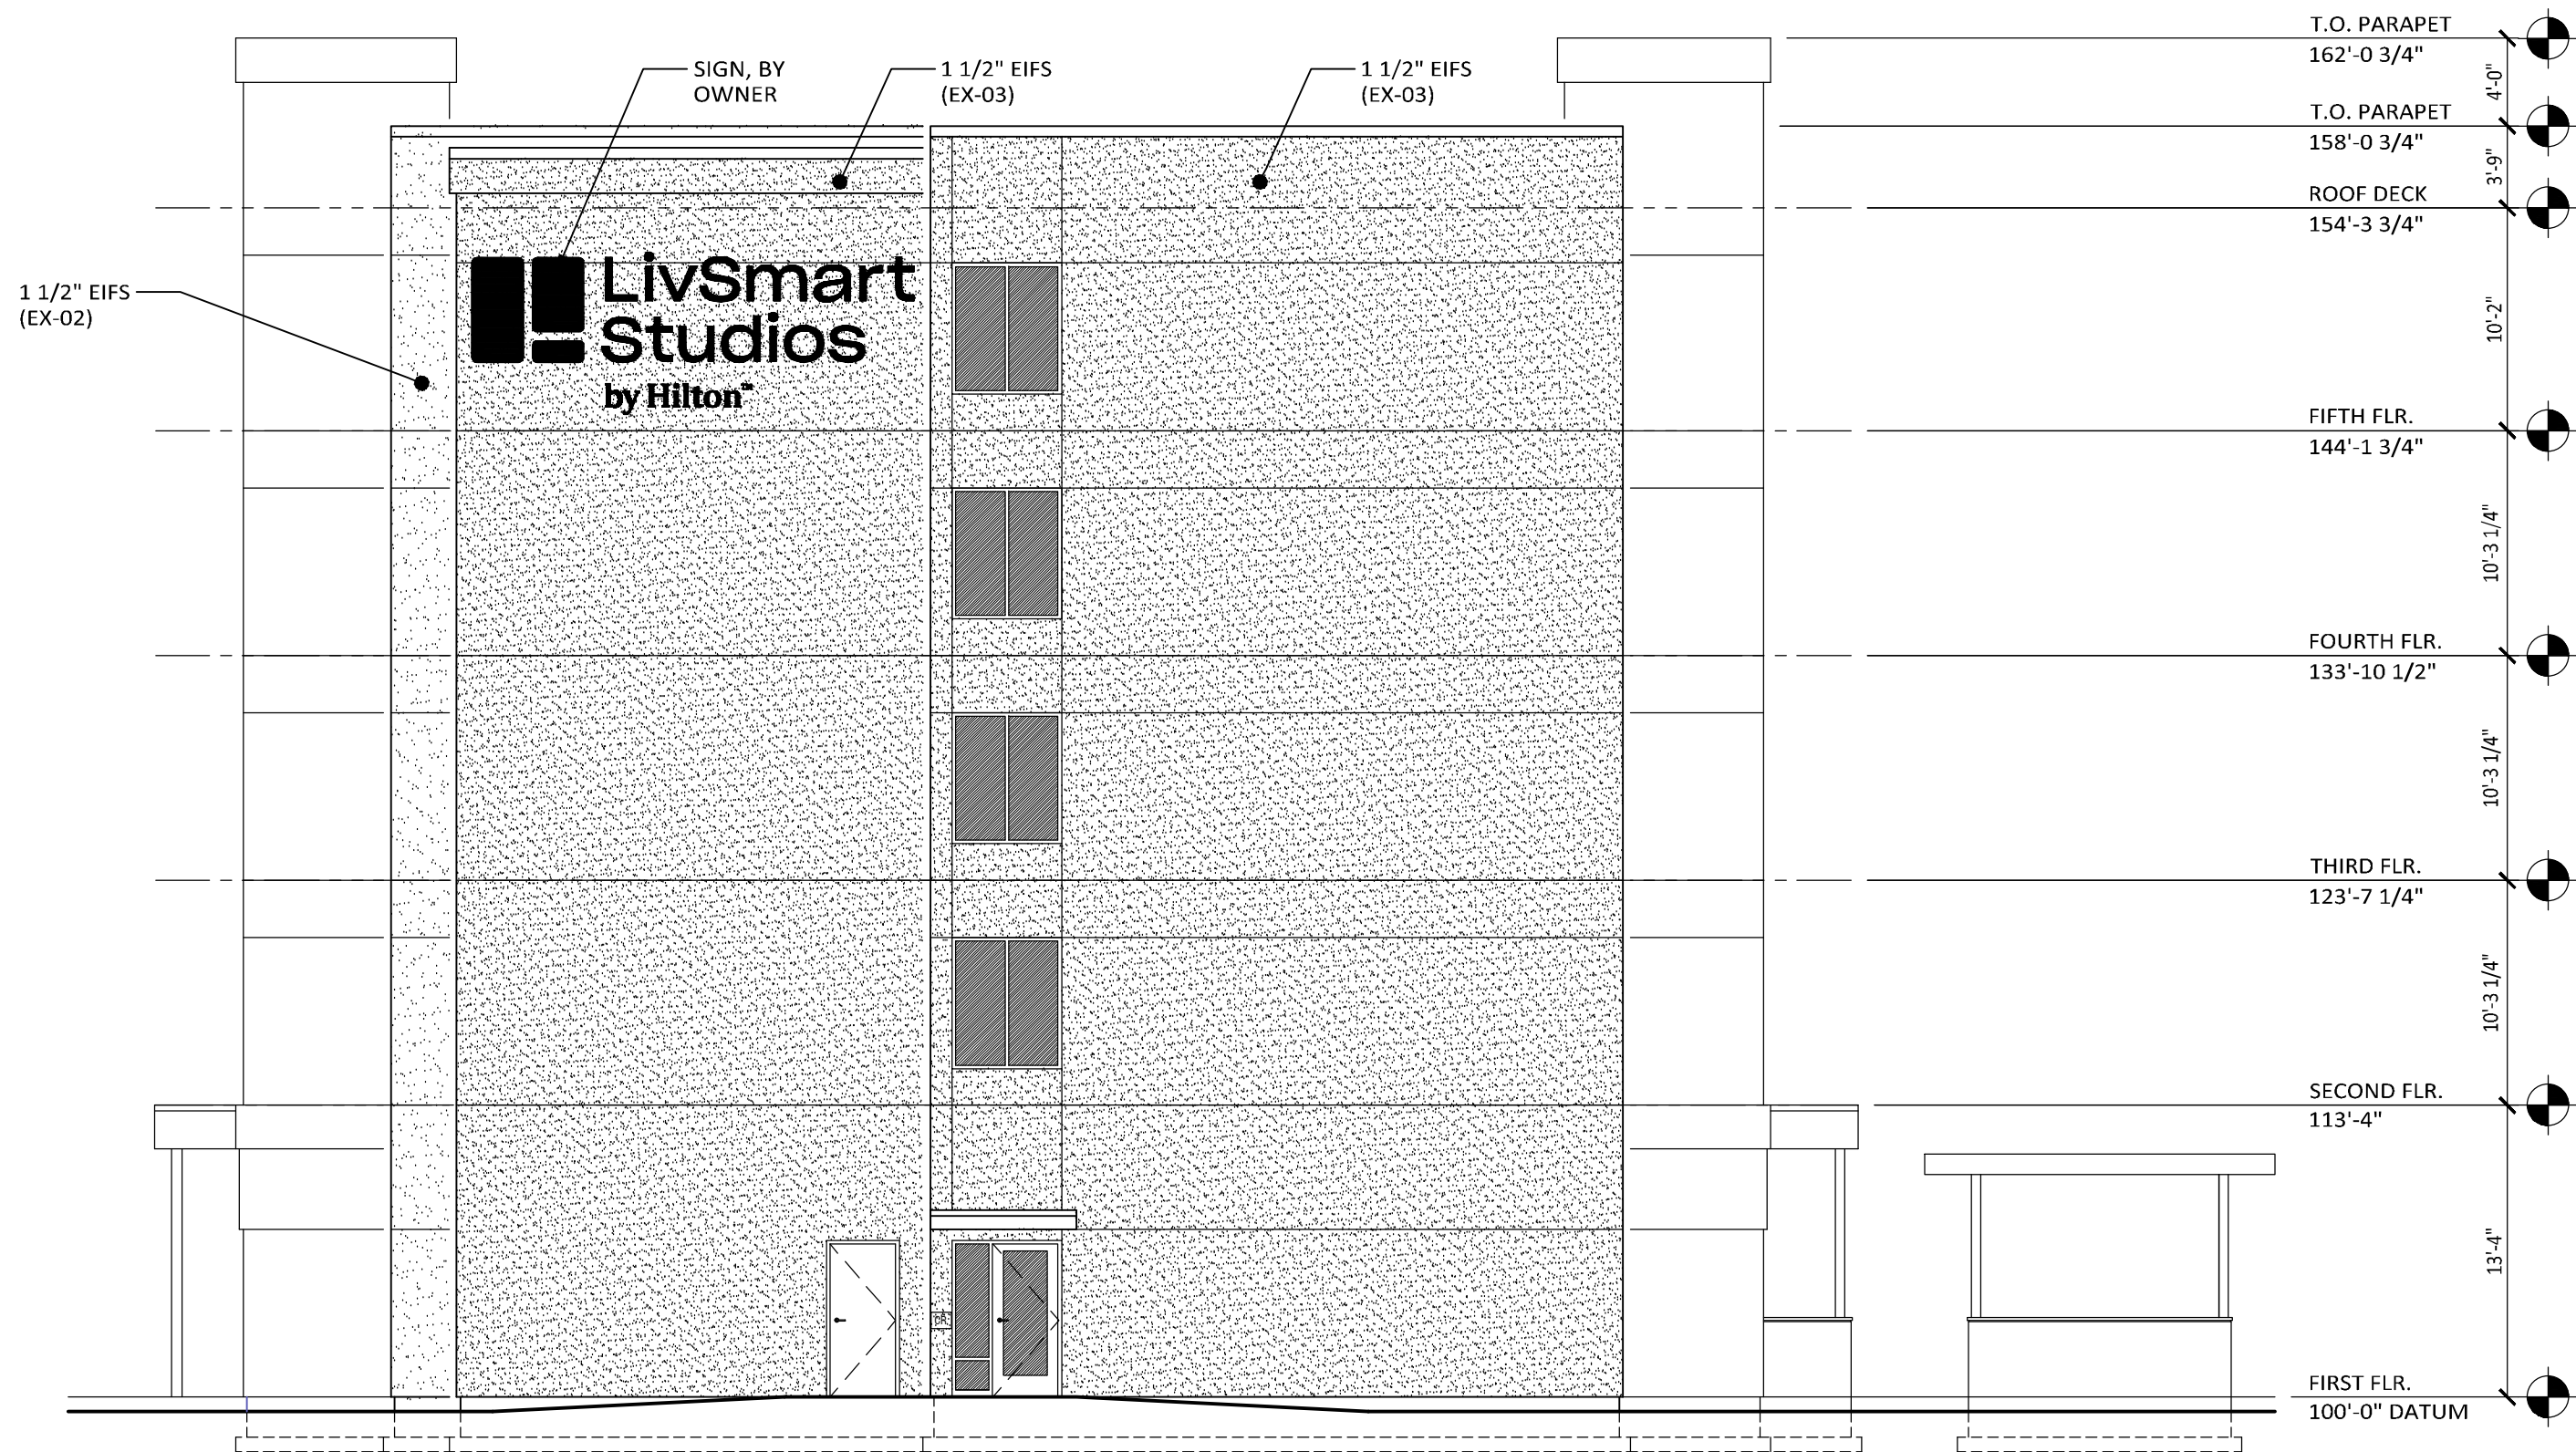

NORTH ELEVATION

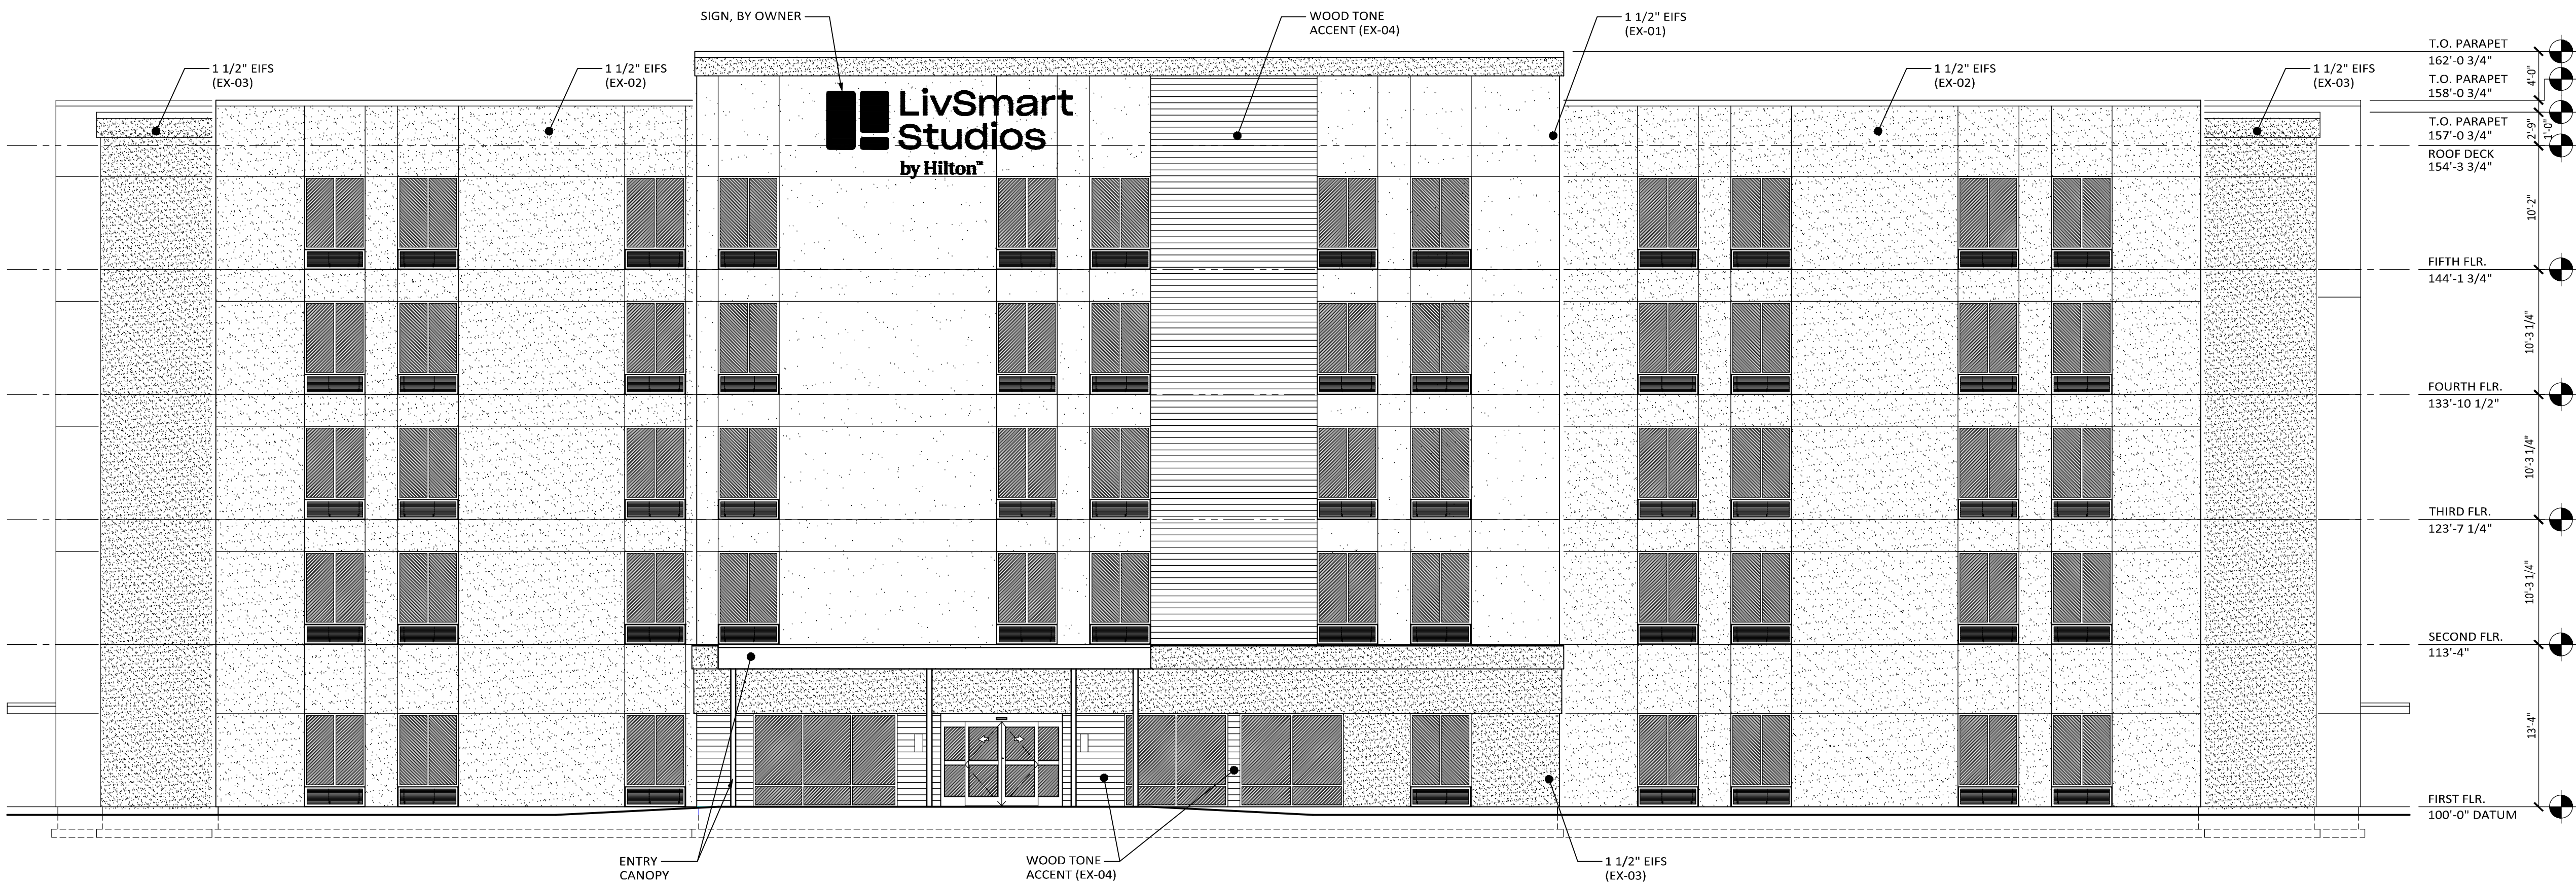1/8" = 1'-0" RIGHT SIDE ELEVATION



EAST ELEVATION

1/8" = 1'-0" FRONT ELEVATION

PROGRESS PRINT NOT FOR CONSTRUCTION (8/22/25)