

Revisions:

No: Date:

No: Date:

No: Date:

No: Date:

No: Date:

No: Date:



EXTERIOR FINISH SCHEDULE


SYM.	NO.	PRODUCT	COLOR	TEXTURE
	EX-01	EIFS AT EXTERIOR WALLS	BENJAMIN MOORE AC-25 HARBOR GRAY	MEDIUM SAND FINISH
	EX-02	EIFS AT EXTERIOR WALLS	BENJAMIN MOORE CW-695 LAMPBLACK	MEDIUM SAND FINISH
	EX-03	EIFS AT EXTERIOR WALLS	BENJAMIN MOORE 2128-10 BLACK BEAUTY	MEDIUM SAND FINISH
	EX-04	WOODGRAIN EIFS ACCENT	SEE SPECIFICATIONS	-
	EX-05	ACCENT PAINT	BENJAMIN MOORE 2128-10 BLACK BEAUTY	-

SCHEDULE NOTES:

ALL EIFS IS 1 1/2" THICK, TYP. (U.N.O.) ON ELEVATIONS OR WALL SECTIONS


USE HIGH IMPACT EIFS AT _____

ALL LOUVERS, VENTS, AND GRILLS ARE TO BE PAINTED/PREFINISHED TO MATCH ADJACENT EIFS COLOR

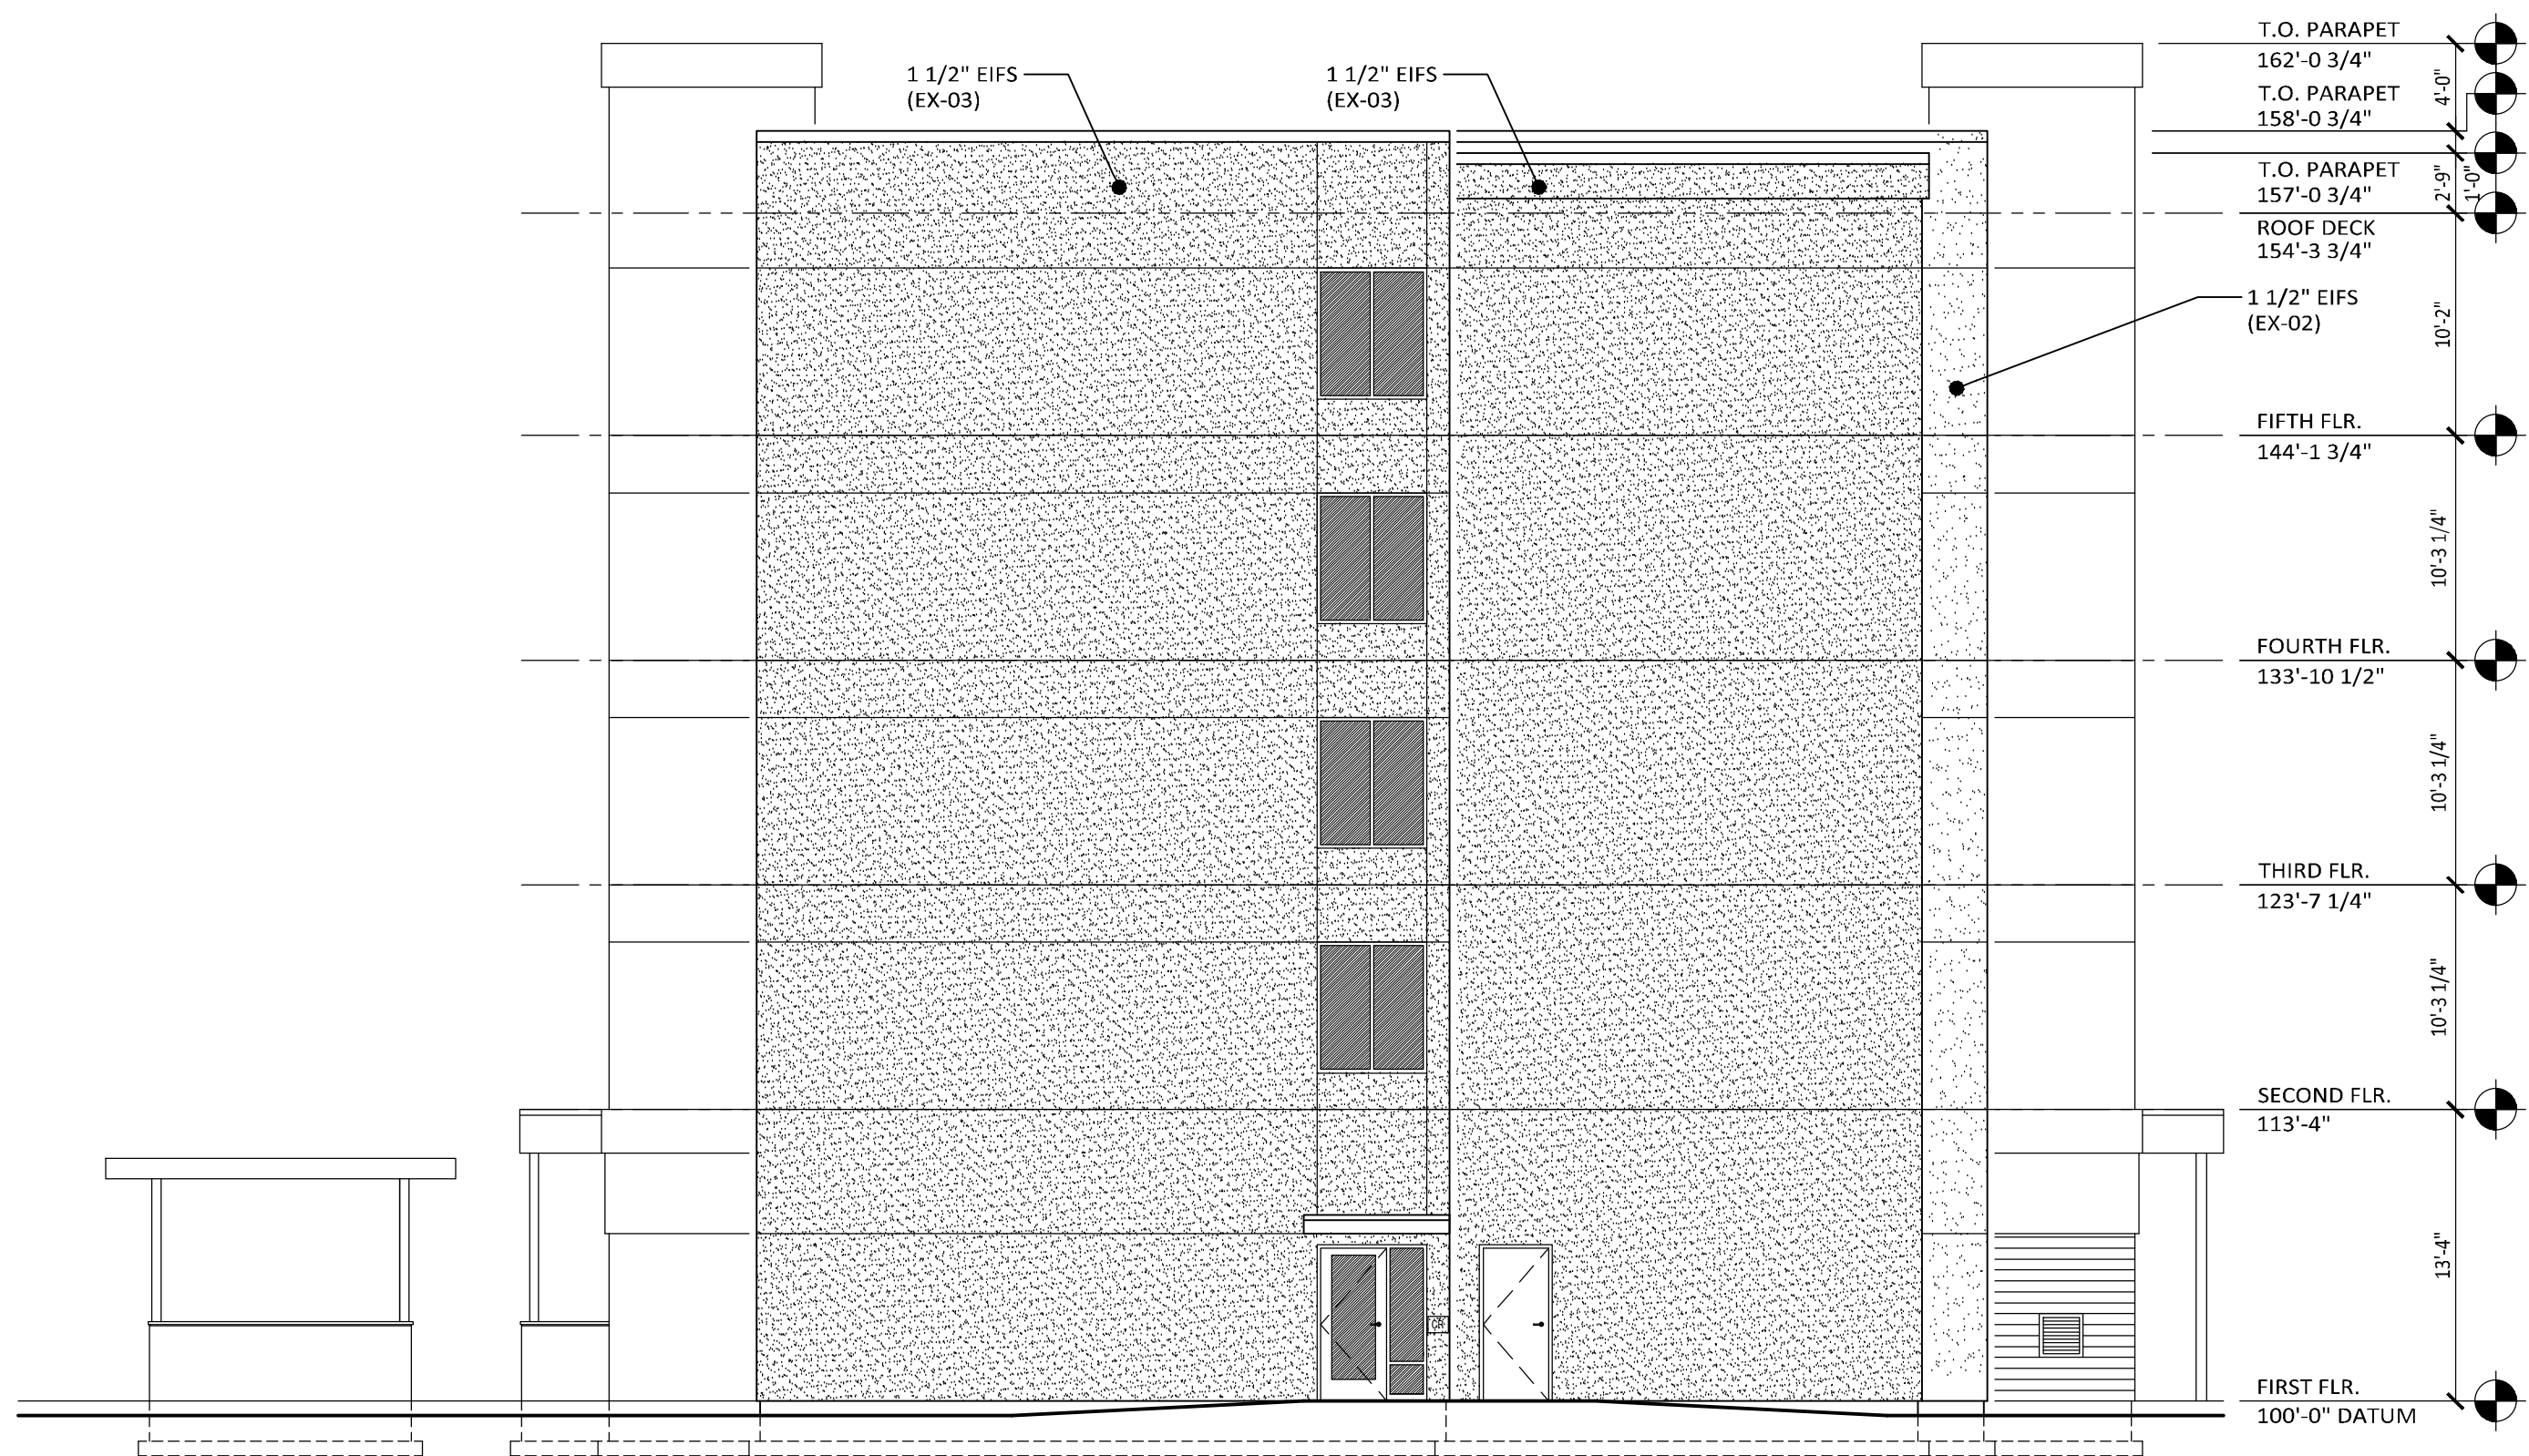

SOUTH ELEVATION

1/8" = 1'-0" LEFT SIDE ELEVATION

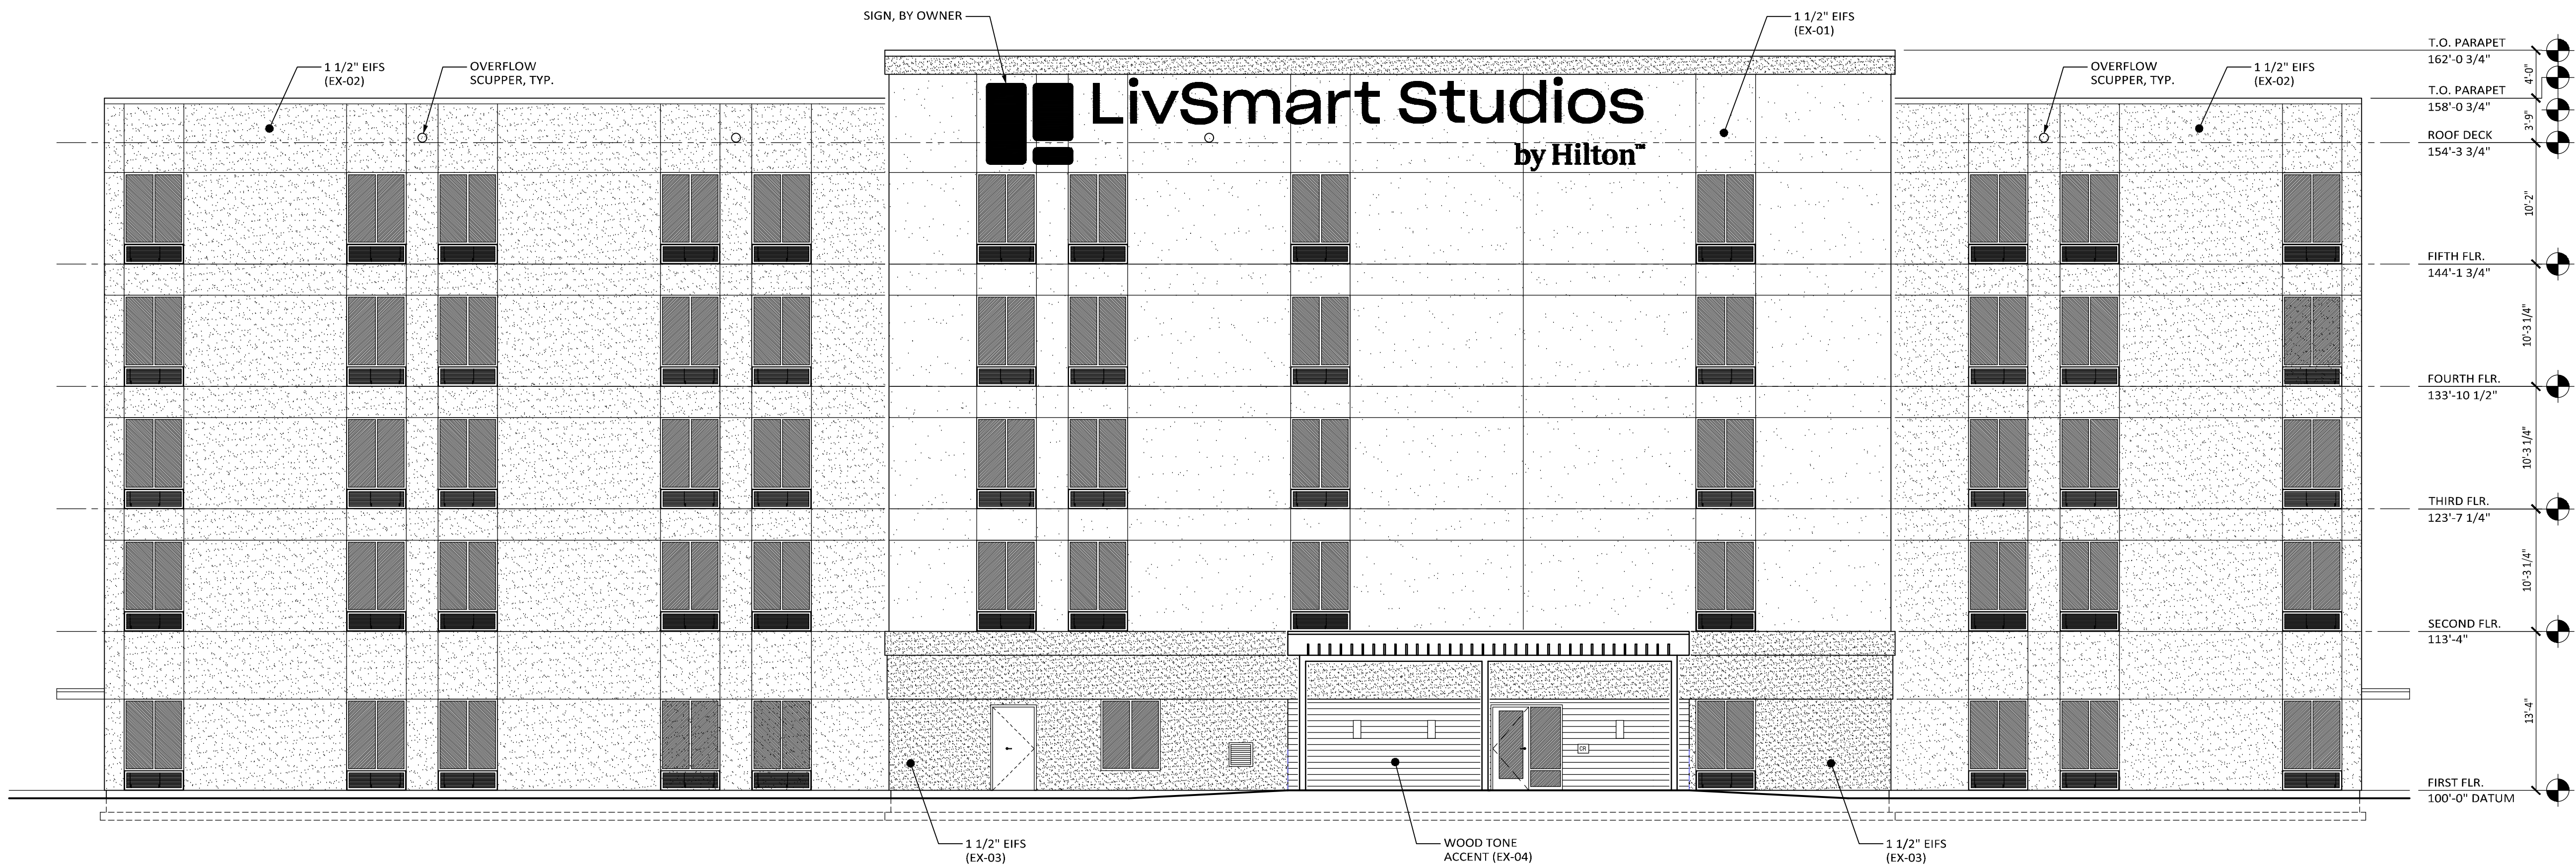

WEST ELEVATION

1/8" = 1'-0" REAR ELEVATION

PROGRESS PRINT NOT FOR CONSTRUCTION (8/22/25)