



BUILDING ELEVATIONS

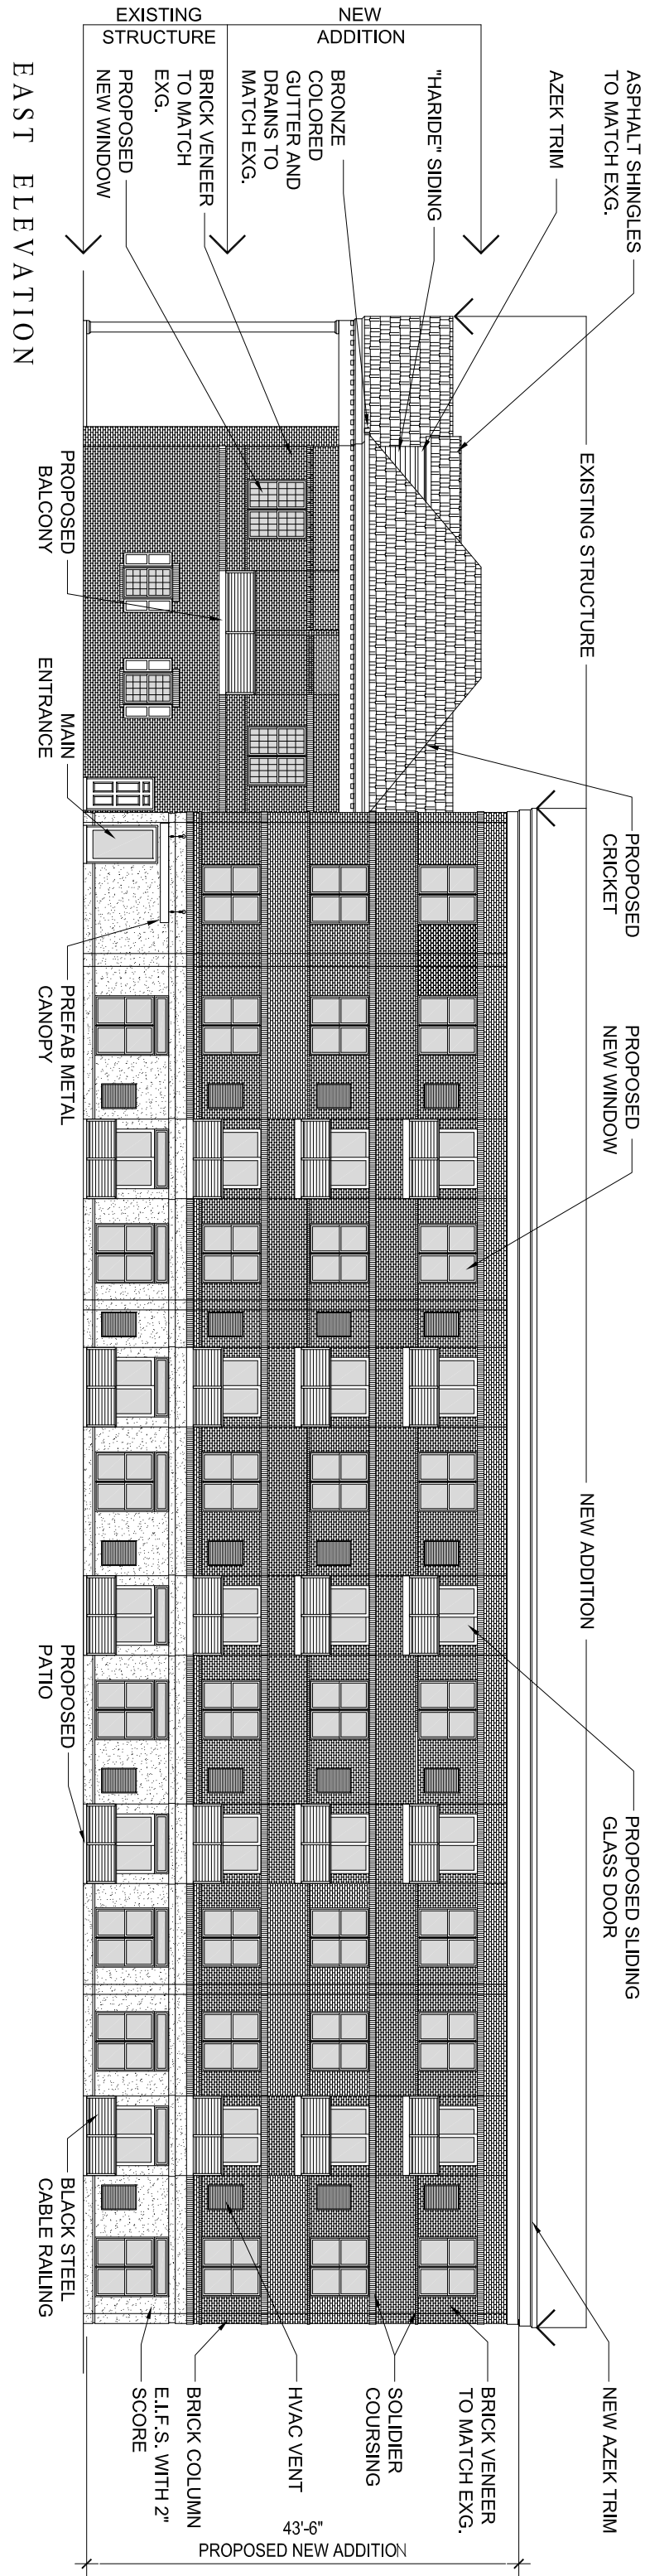

BUILDING ELEVATIONS

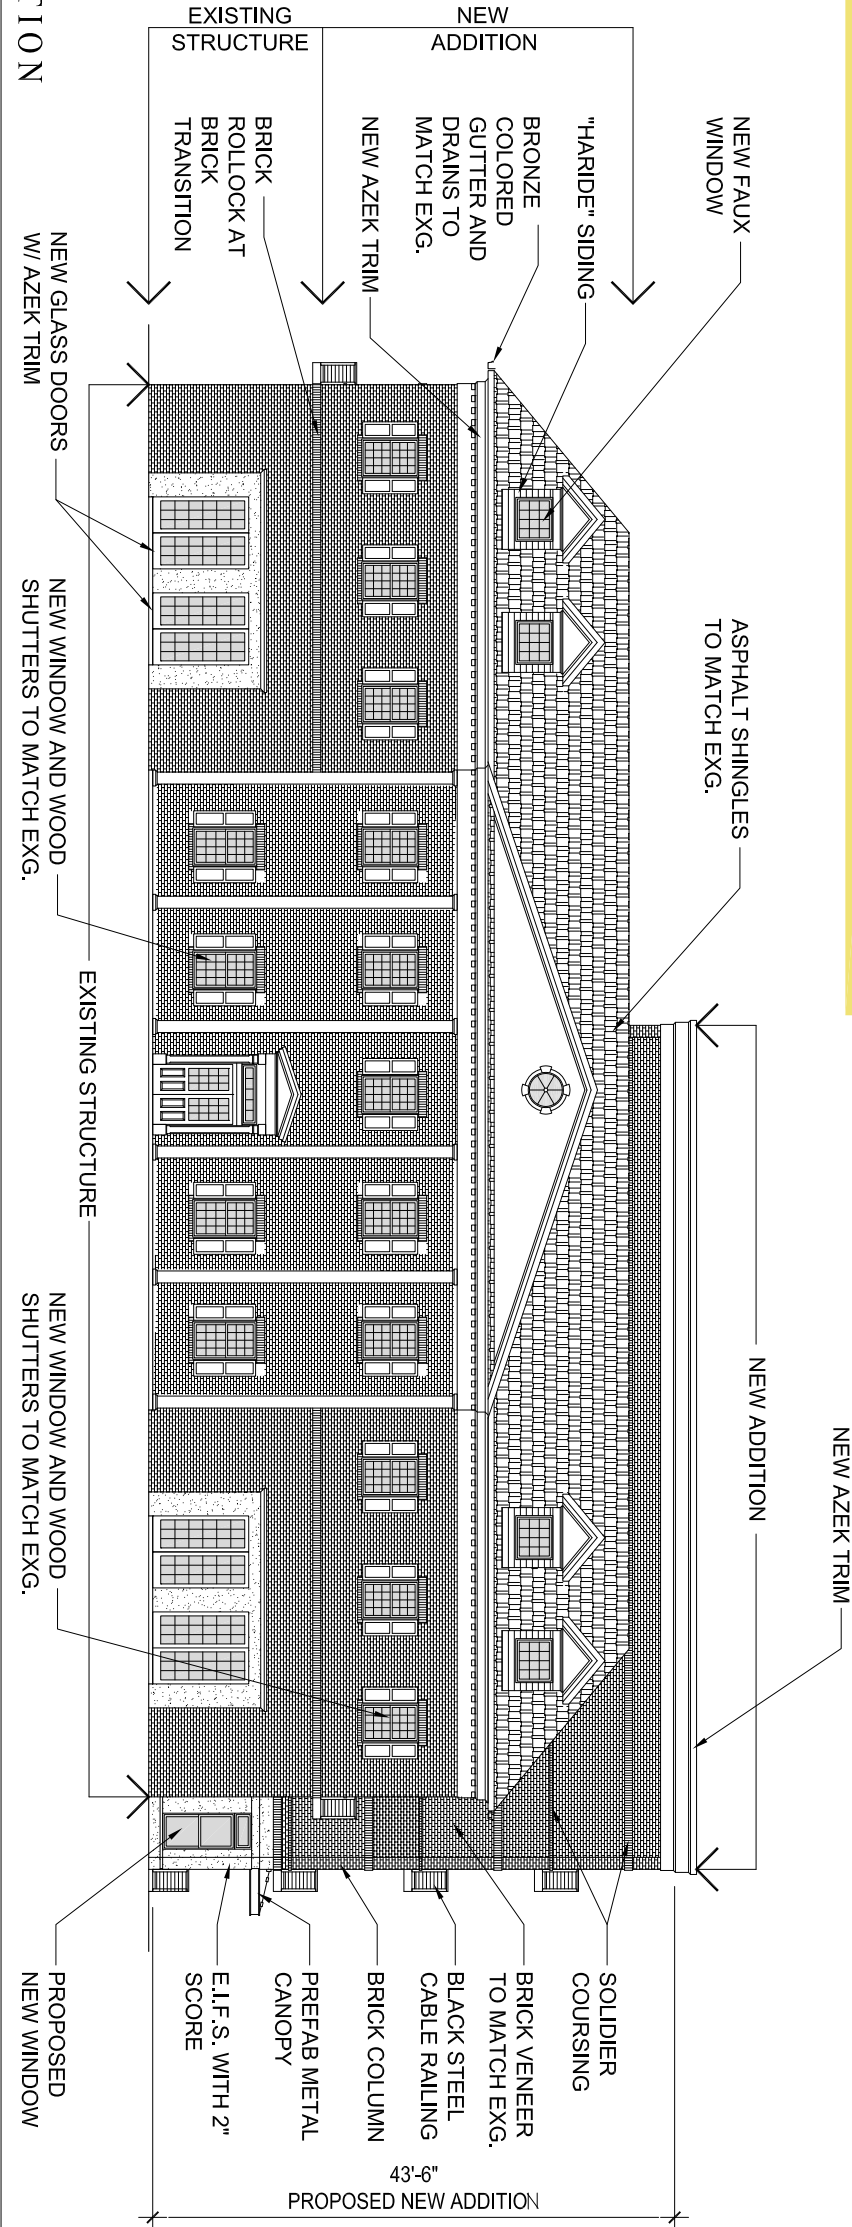