
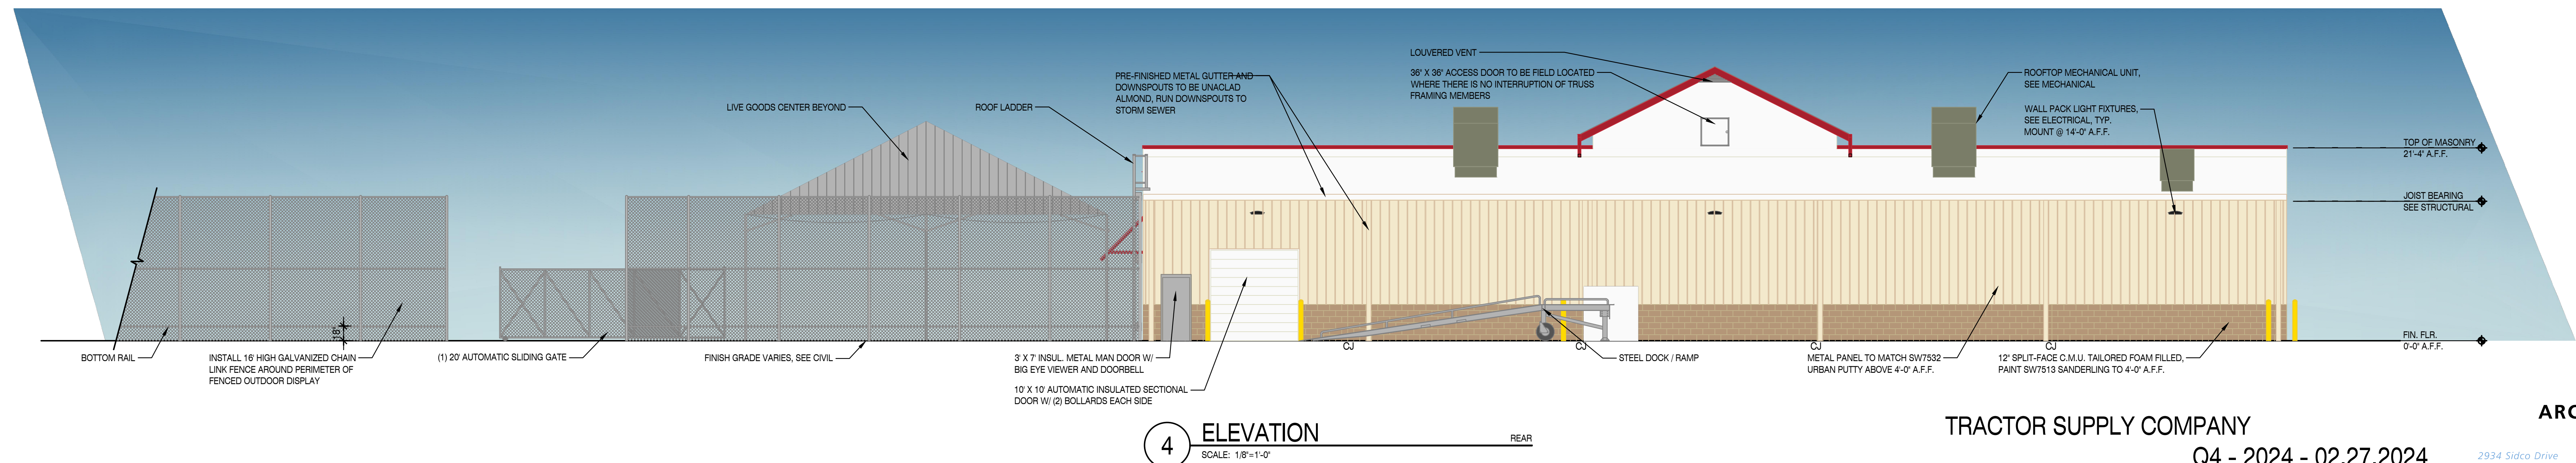
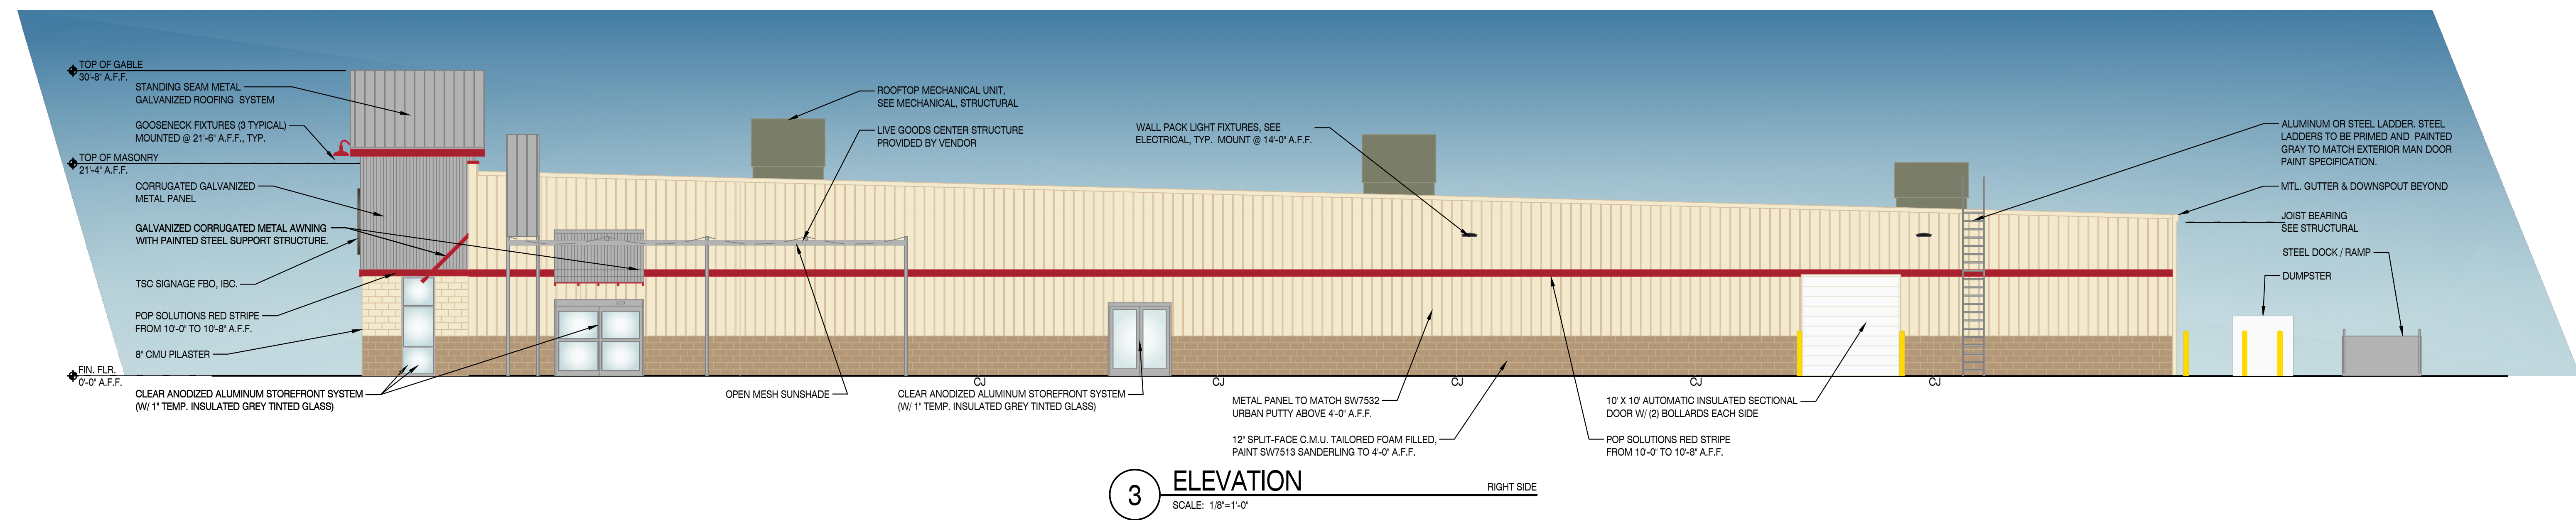
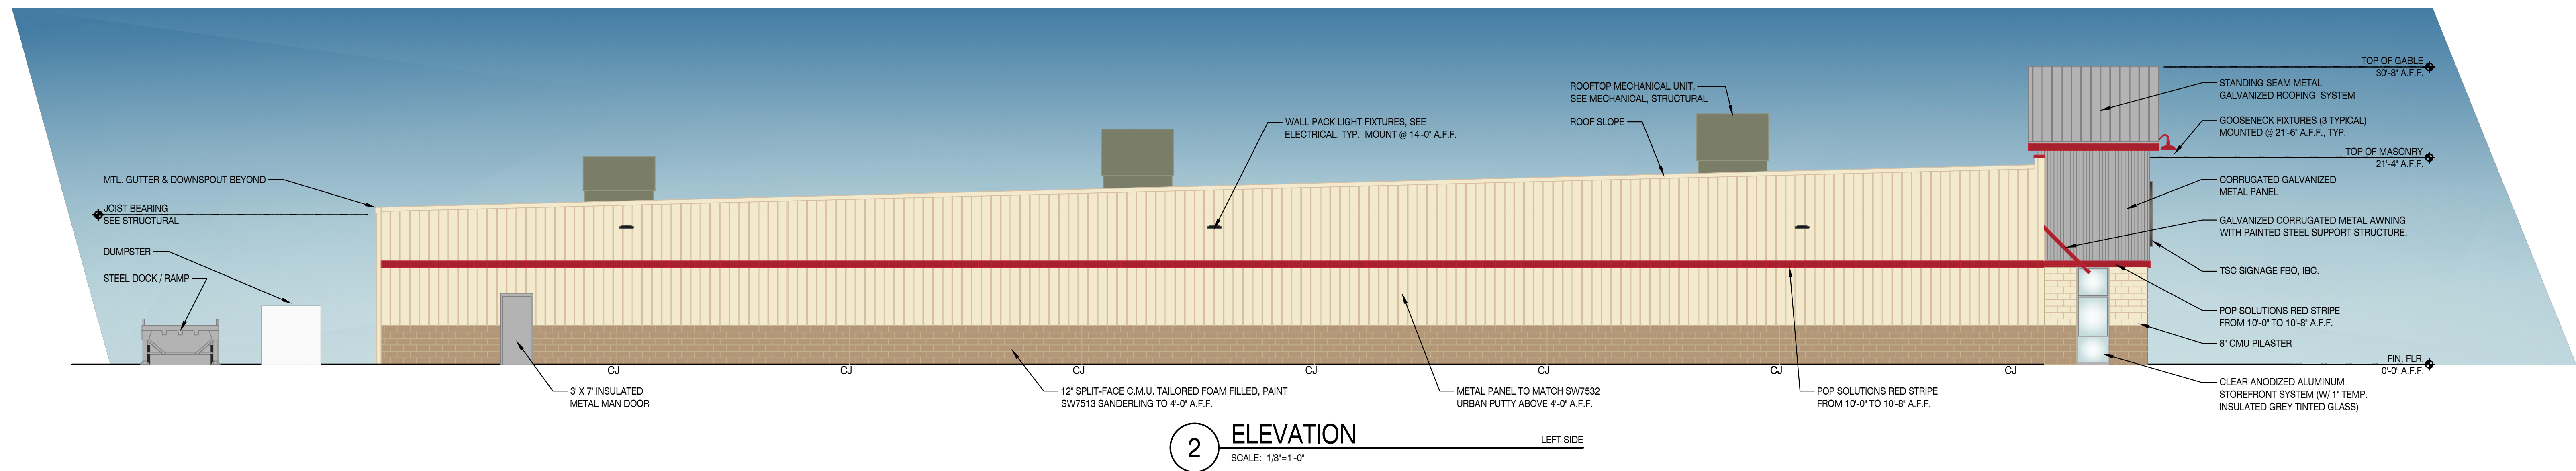


PAINT COLORS
UPPER - SHERWIN WILLIAMS #SW7532 'URBAN PUTTY'
LOWER - SHERWIN WILLIAMS #SW7513 'SANDERLING'

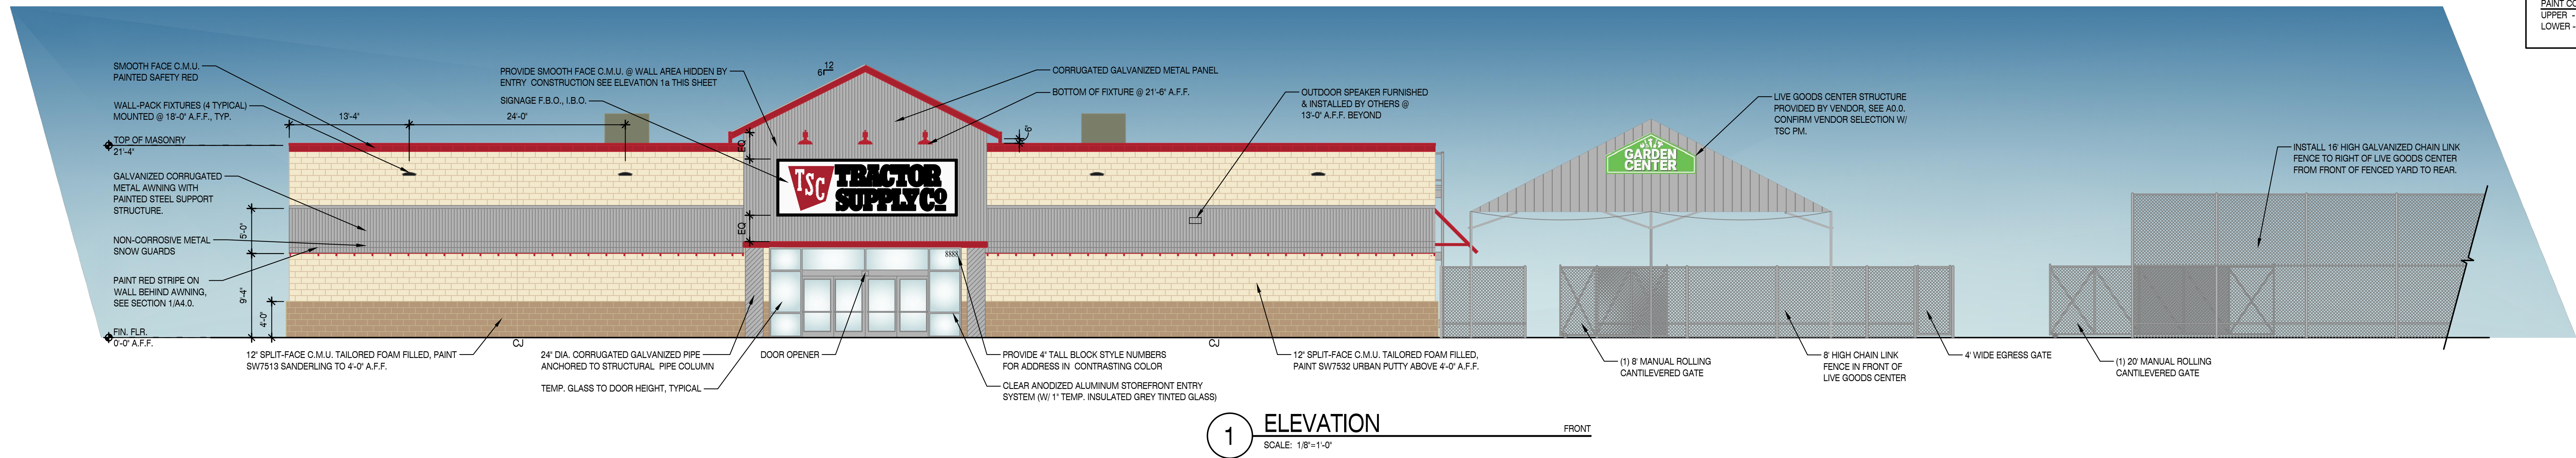

OXFORD
ARCHITECTURE

TRACTOR SUPPLY COMPANY

Q4 - 2024 - 02.27.2024

2934 Sidco Drive
Suite 120
Nashville, TN 37204

Architecture
Planning
Interior Architecture