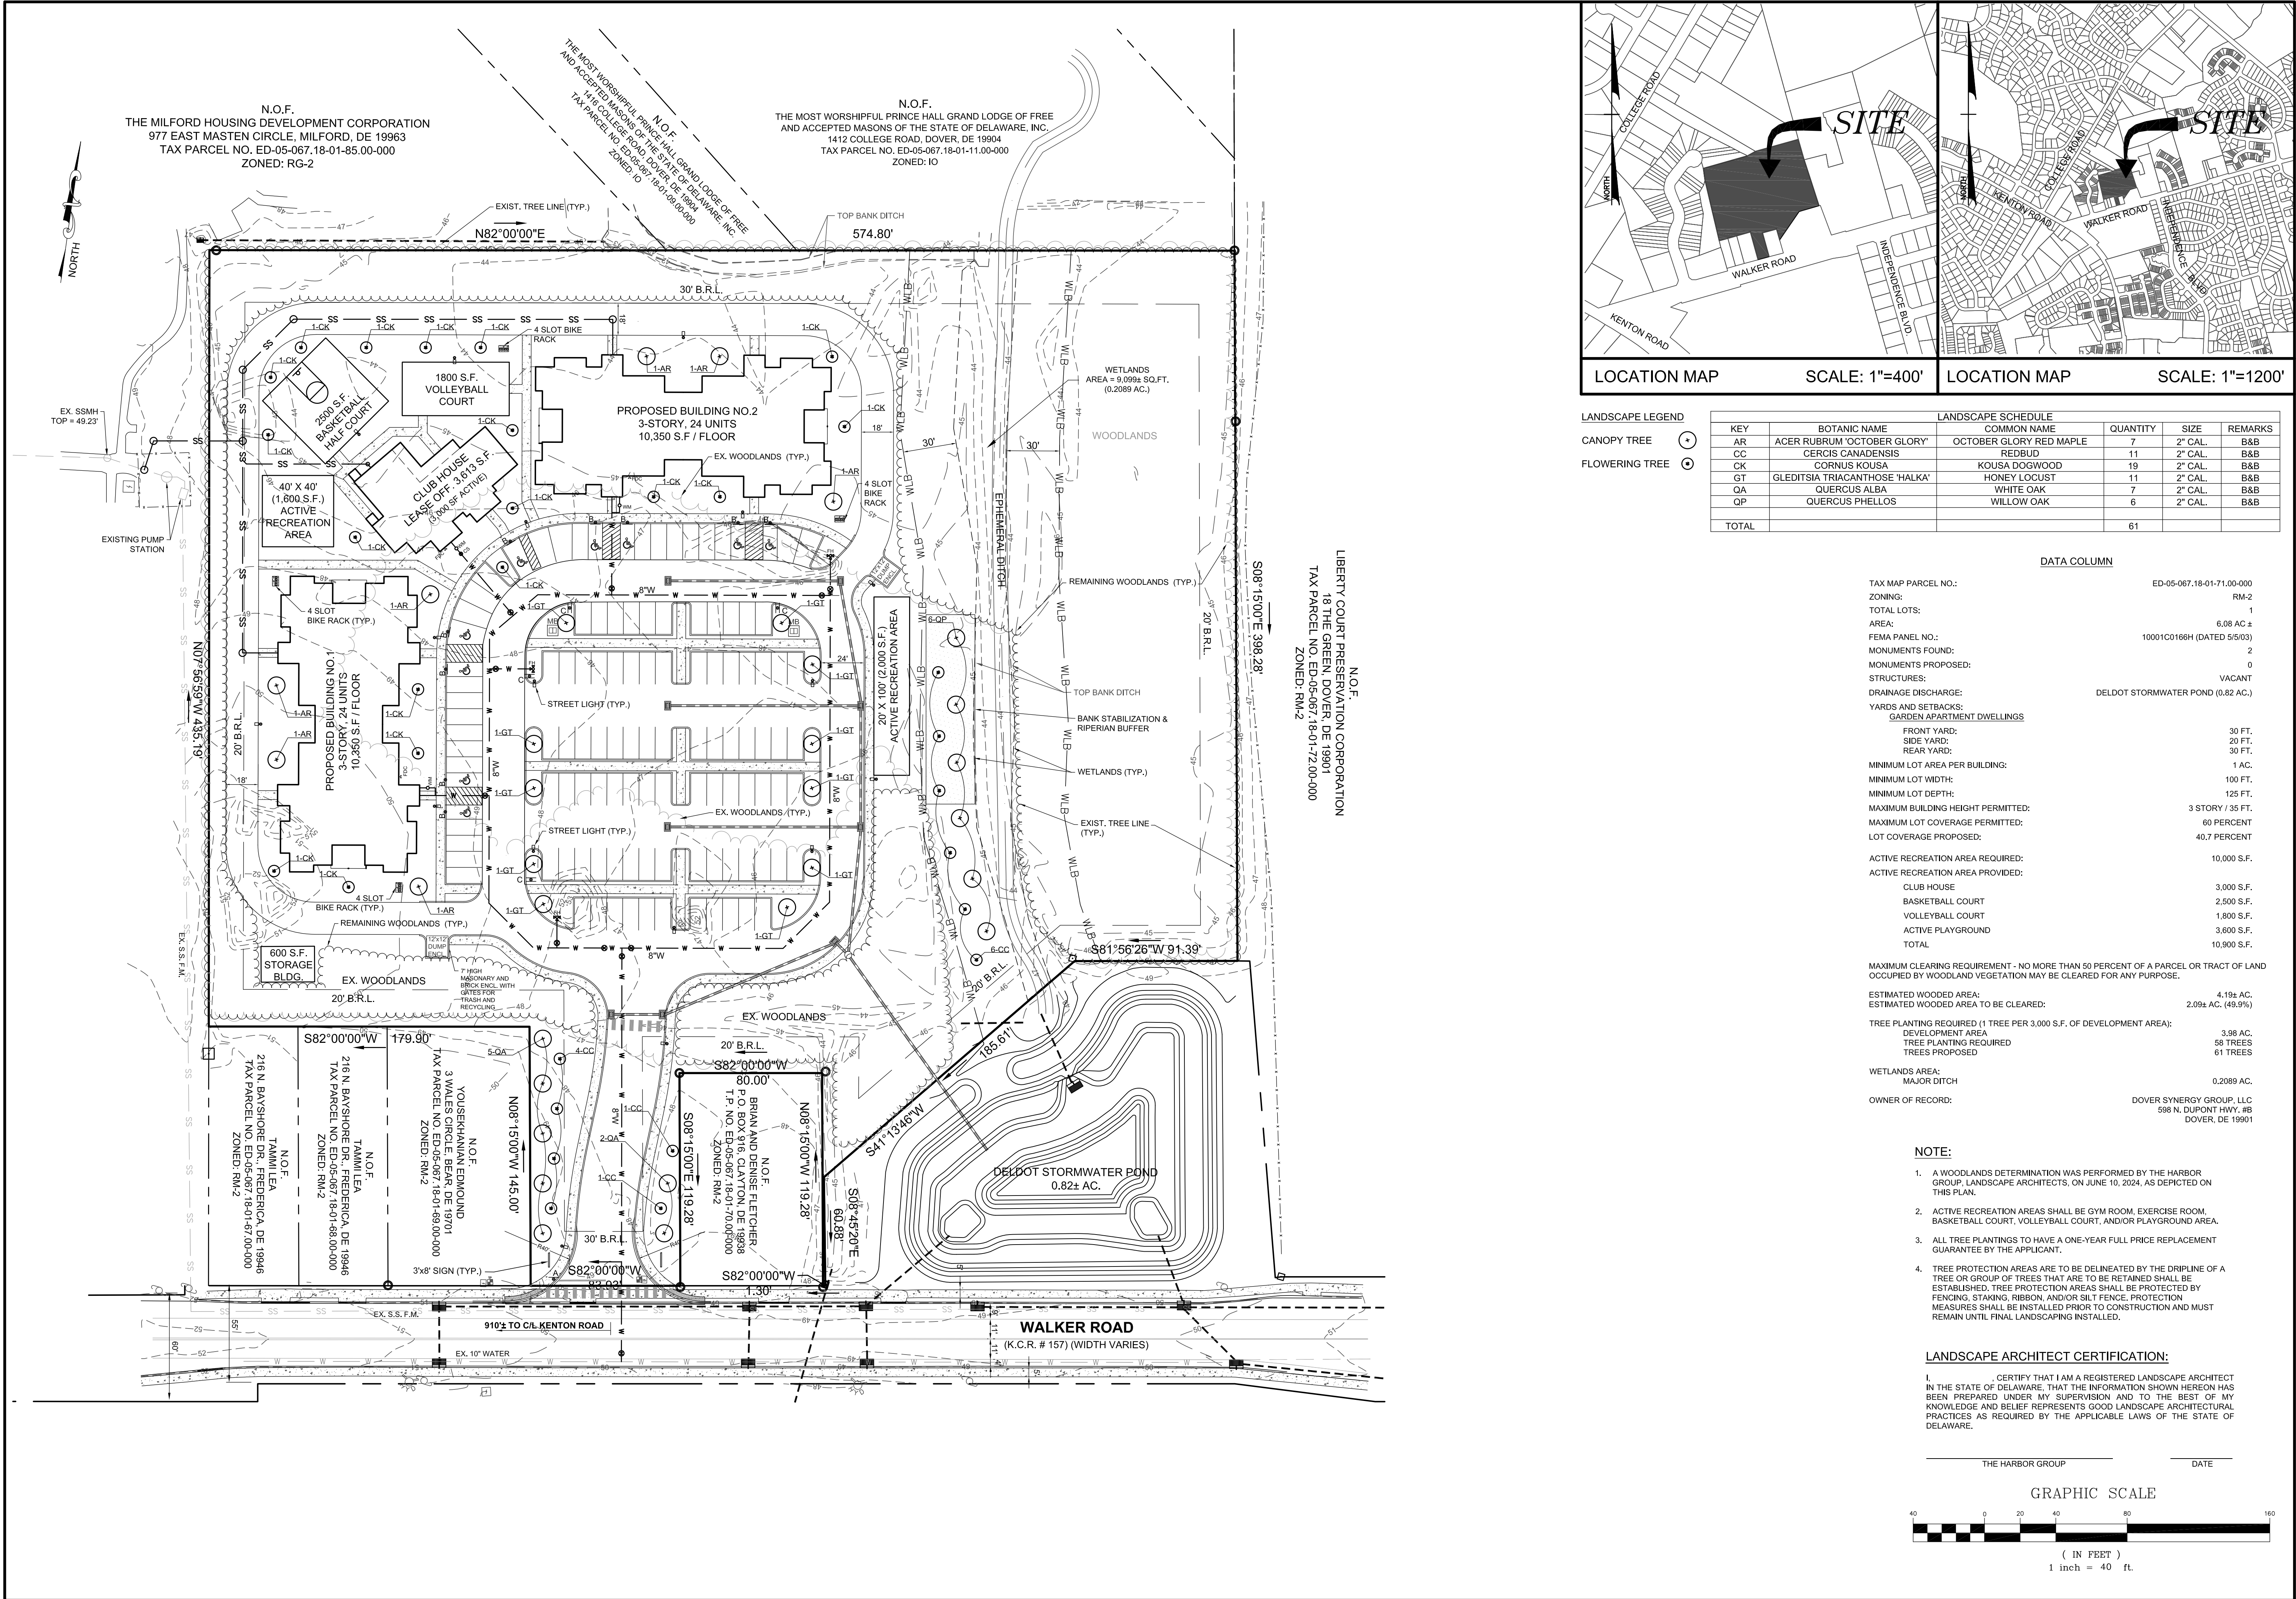
[illegible]

DATE _____

LANDSCAPE & ACTIVE RECREATION PLAN
FOR
THE ENCLAVE APARTMENTS
DOVER SYNERGY GROUP, LLC PROPERTY
WALKER ROAD, DOVER, DE
SITUATE IN: CITY OF DOVER, EAST DOVER HUNDRED, KENT COUNTY, STATE OF DELAWARE

FOR AGENCY
REVIEW

SURVEYED BY:	S.E.I.
DESIGNED BY:	G.R.S.
DRAWN BY:	G.R.S.
CHECKED BY:	G.R.S.
SCALE:	1" = 40'
DATE:	12/05/25
DWG. NO:	3207

SHEET NO.

L-1