

THE PROFESSIONAL SERVICES OF THE ARCHITECT OR ENGINEER TAKEN FOR AND ARE PERFORMED IN THE INTEREST OF THE LAWS OF THE STATE OF MARYLAND. NO CONTRACTUAL OBLIGATION IS ASSUMED BY THE ARCHITECT FOR THE BENEFIT OF ANY OTHER PERSON INVOLVED IN THE PROJECT.

THE ARCHITECT WHO SEALED, SIGNED, AND
DATED THIS DOCUMENT HAS BEEN EMPLOYED TO
ENGINEER, DESIGN, OR CONSTRUCT AS
DEFINED IN 24 DEL.C. §303(C)

ARCHITECT / ENGINEER SEAL

STATE OF DELAWARE
DEPARTMENT OF FACILITIES MANAGEMENT
OMB/DPM CONTRACT #MJ1002000077
ADDITION AND RENOVATIONS

LEGISLATIVE HALL
411 LEGISLATIVE AVE
DOVER, DE 19901

[illegible]

SHEET TITLE

PERMANENT
ACCESSIBLE RAMP
WEST ENTRANCE

ISSUE


HISTORIC DISTRICT REVIEW

JUNE 5, 2026		
DRAWN	CHK'D	PROJECT NO.
GC	PRC	23096

SHEET NO. _____

SK-A.1

© 2025 JAED CORPORATION

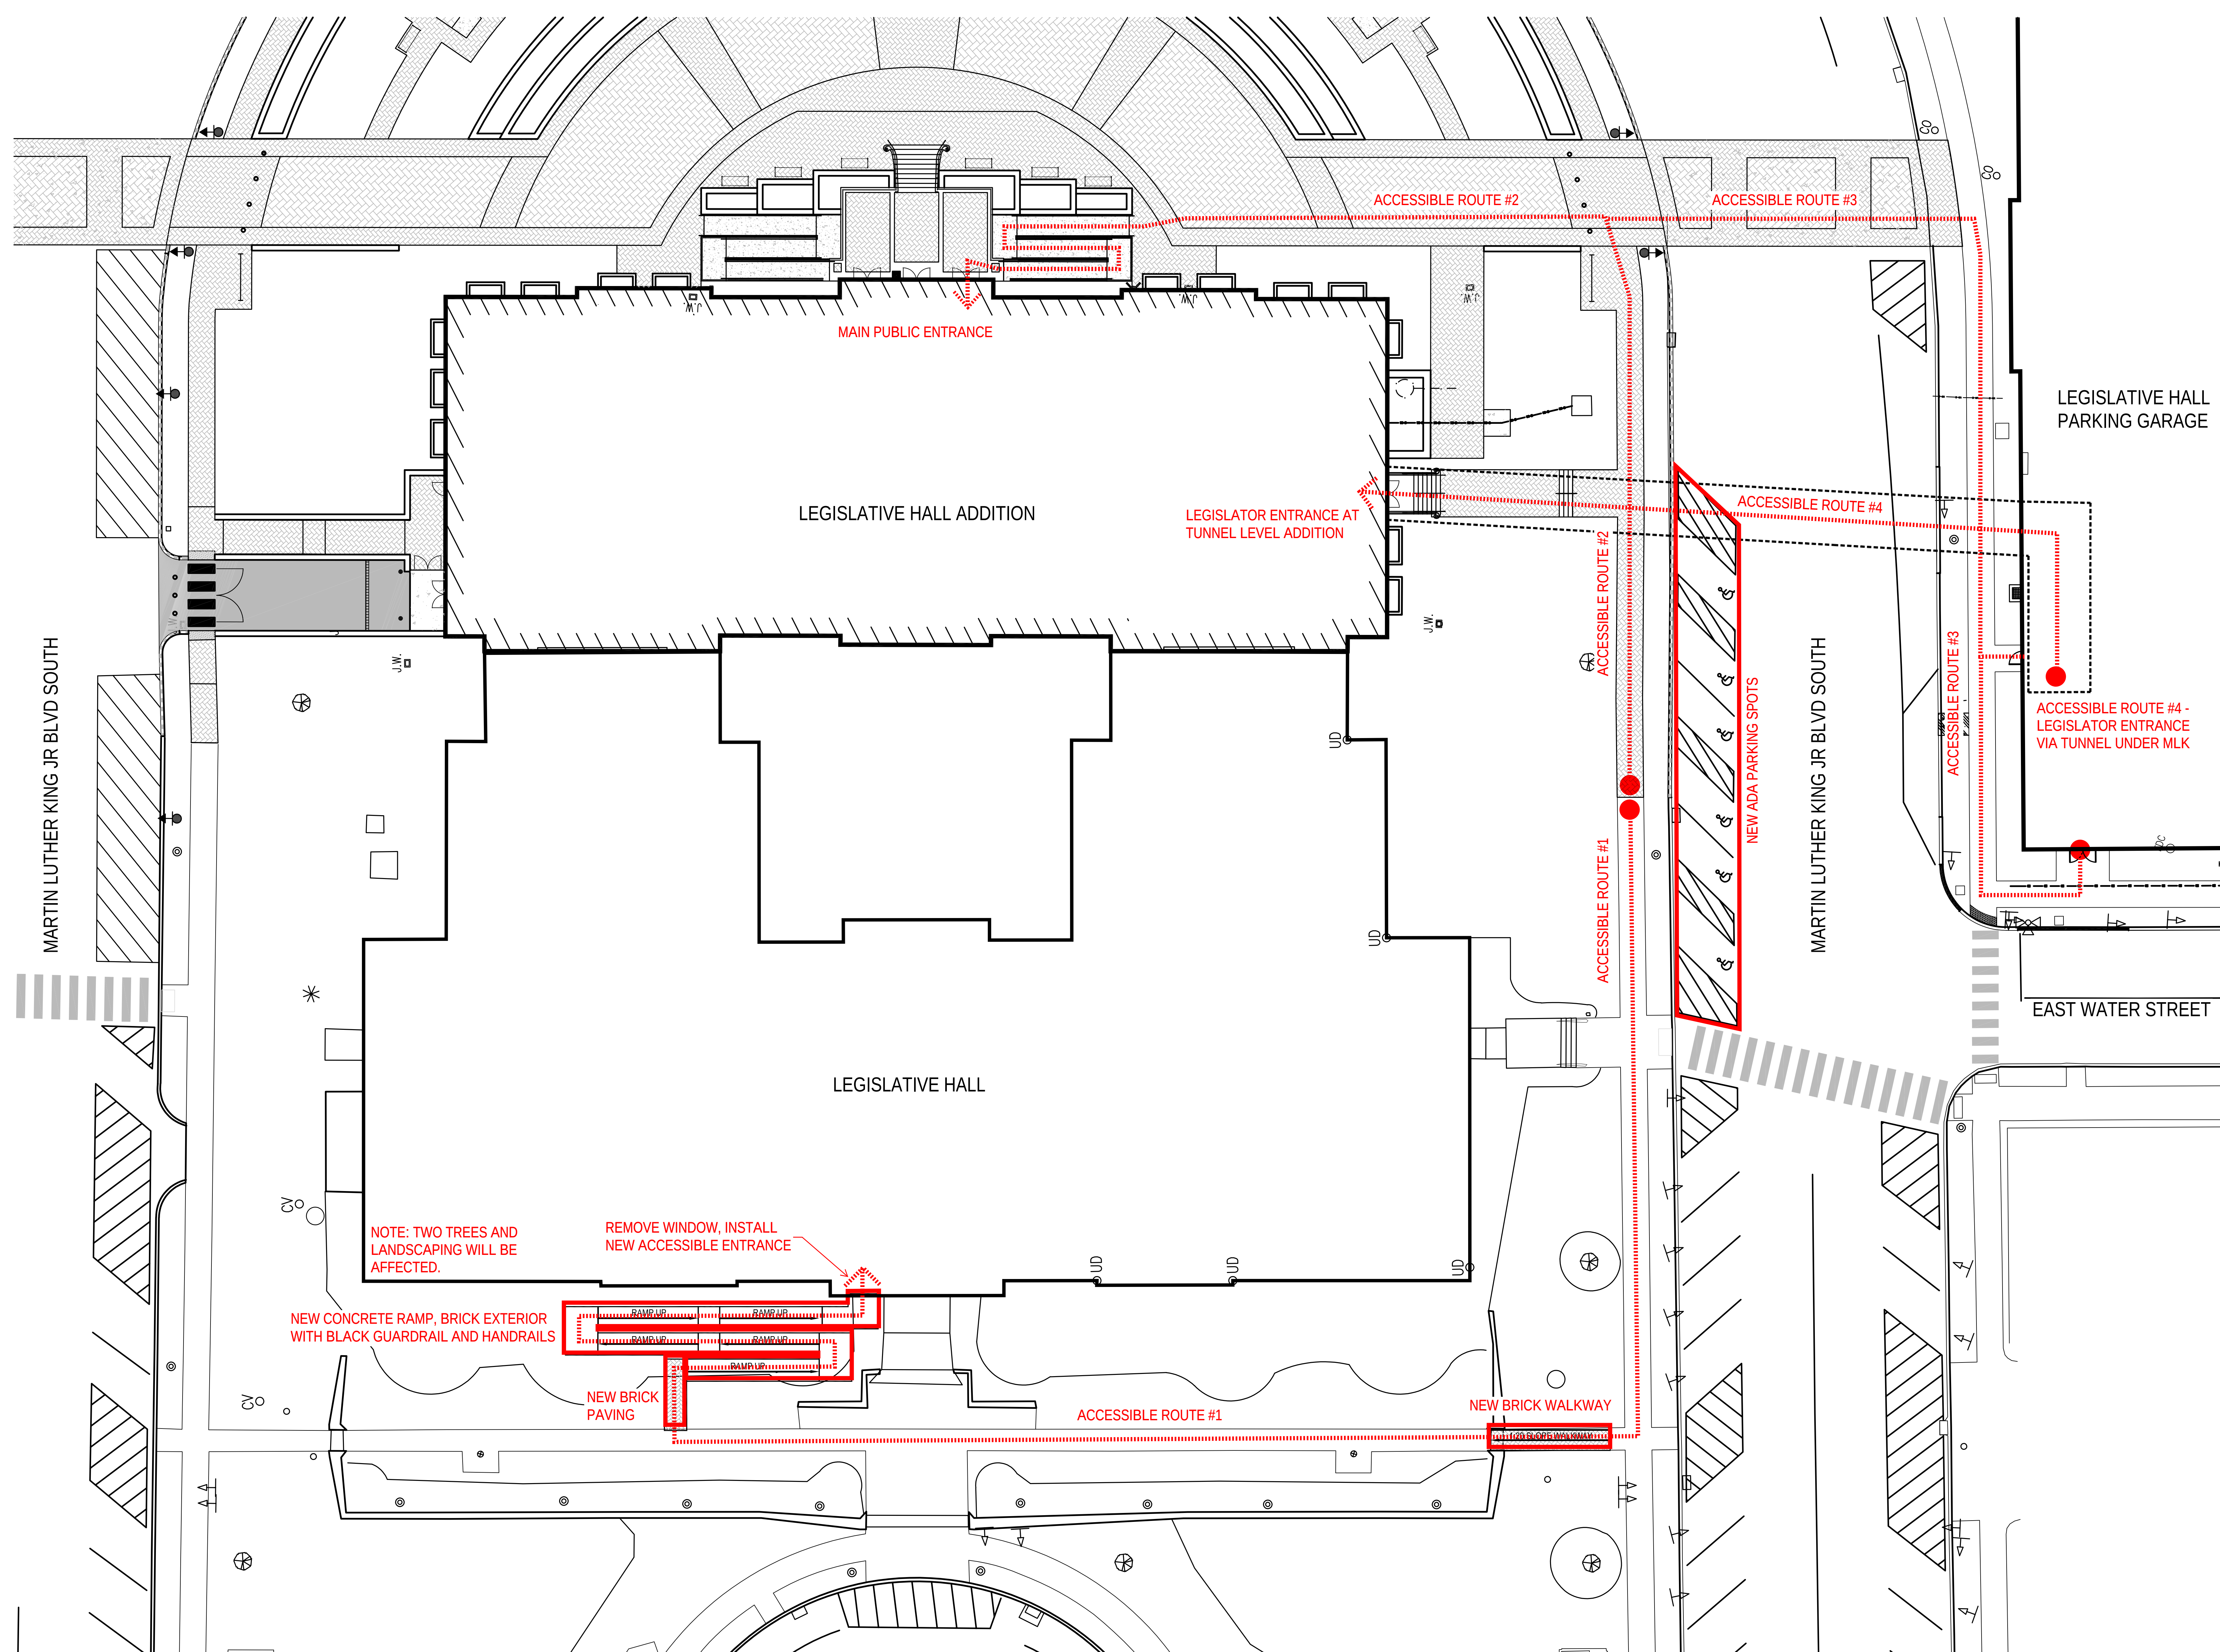

1 LEGISLATIVE HALL - WEST ENTRANCE
SK-A.1 SCALE : 1/8" = 1'-0"



A large, multi-story red brick building with a central white portico and a tall white steeple. The building features numerous white-framed windows and a central entrance with a small balcony. A large tree is on the left, and a parking lot is in the foreground.

7/7/2026 9:15 AM



- 2500 WRANGLE HILL ROAD, STE 110
BEAR, DELAWARE 19701
P: (302) 832-1652
- 306 E. CAMDEN-WYOMING AVENUE
CAMDEN, DELAWARE 19634
P: (302) 832-1652
- 42 WEYBOSSETT STREET, STE 403
PROVIDENCE, RHODE ISLAND 02903
P: (401) 648-0884

PROFESSIONAL SERVICES OF THE ARCHITECT ARE UNDERTAKEN FOR AND ARE INFORMED IN THE INTEREST OF ORDER THE LAWS OF THE STATE OF MARYLAND. CONTRACTUAL OBLIGATION IS ASSUMED BY ARCHITECT FOR THE BENEFIT OF ANY OTHER PERSON INVOLVED IN THE PROJECT.

ARCHITECT WHO SEALED, SIGNED, AND
ED THIS DOCUMENT HAS BEEN EMPLOYED TO
WORK FOR THE DISTRICT OF COLUMBIA AS
AN ARCHITECT IN 24 DEL.C. §303(C)

STATE OF DELAWARE
OMB/DIVISION OF FACILITIES MANAGEMENT
OMB/DFM CONTRACT #MJ1002000077
LEGISLATIVE HALL
411 LEGISLATIVE AVE
DOVER, DE 19901
ADDITION AND RENOVATIONS

[illegible]

HISTORIC DISTRICT REVIEW

JULY 8, 2026

T NO. _____