
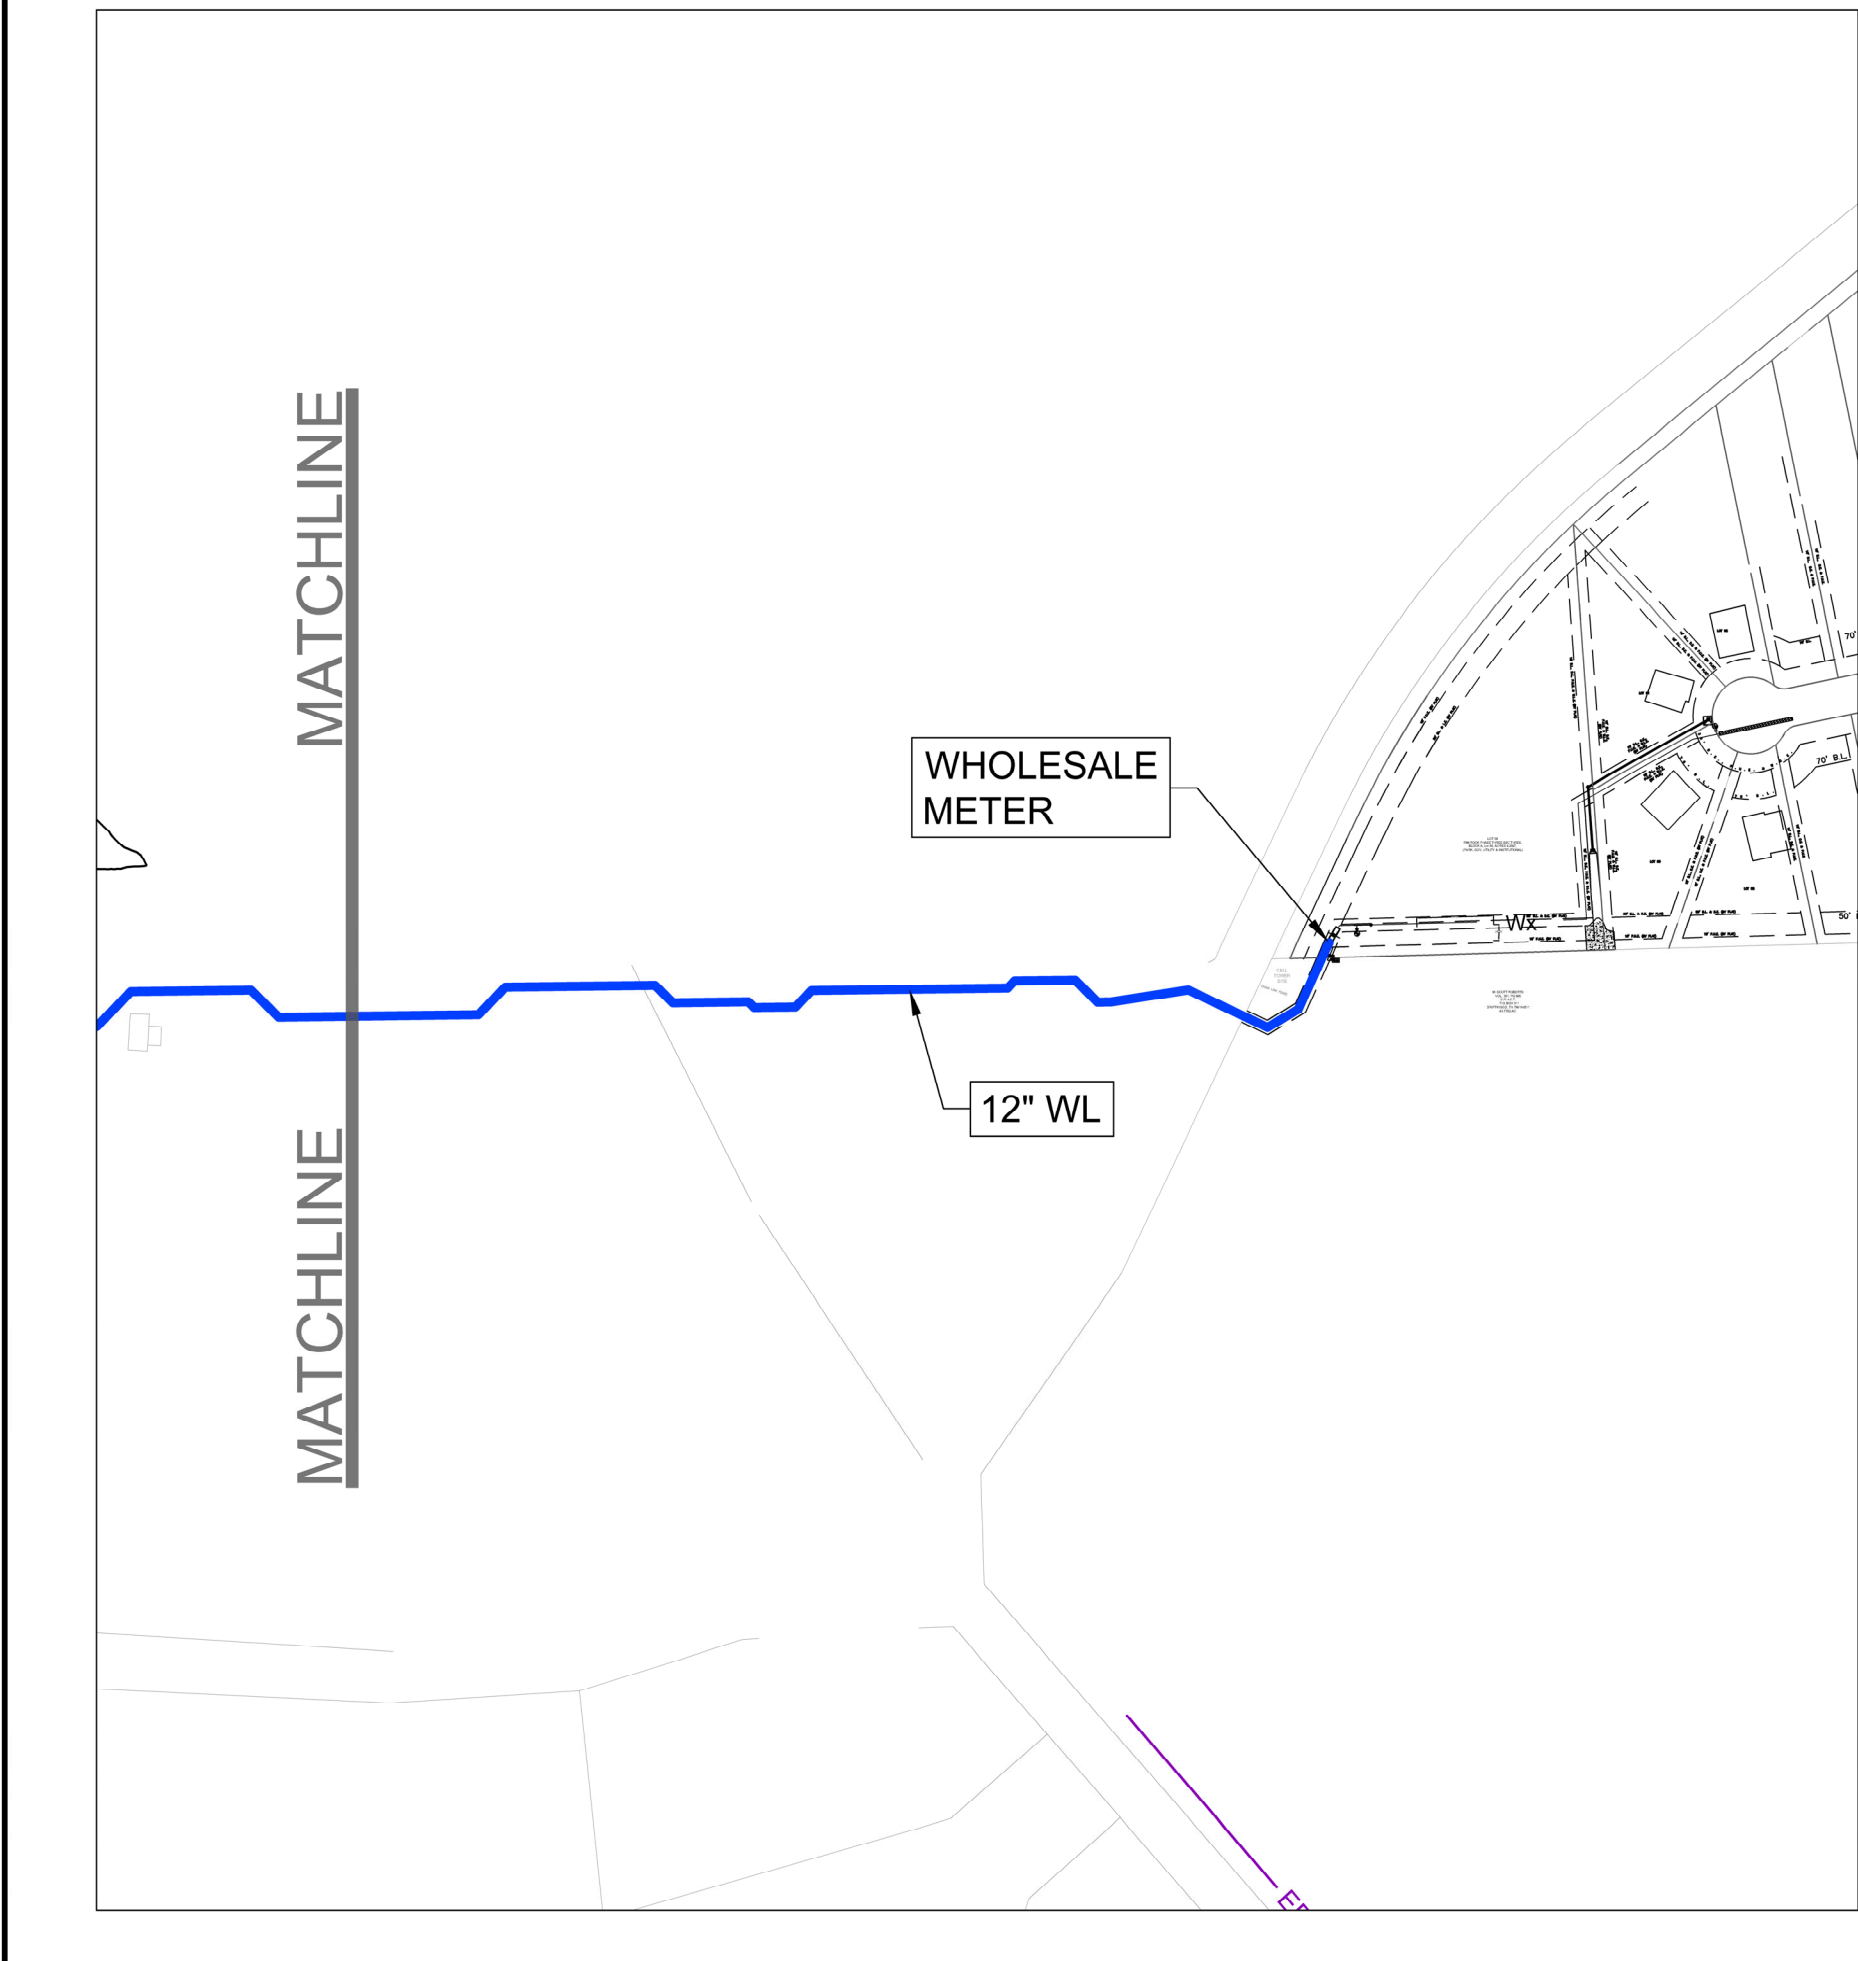
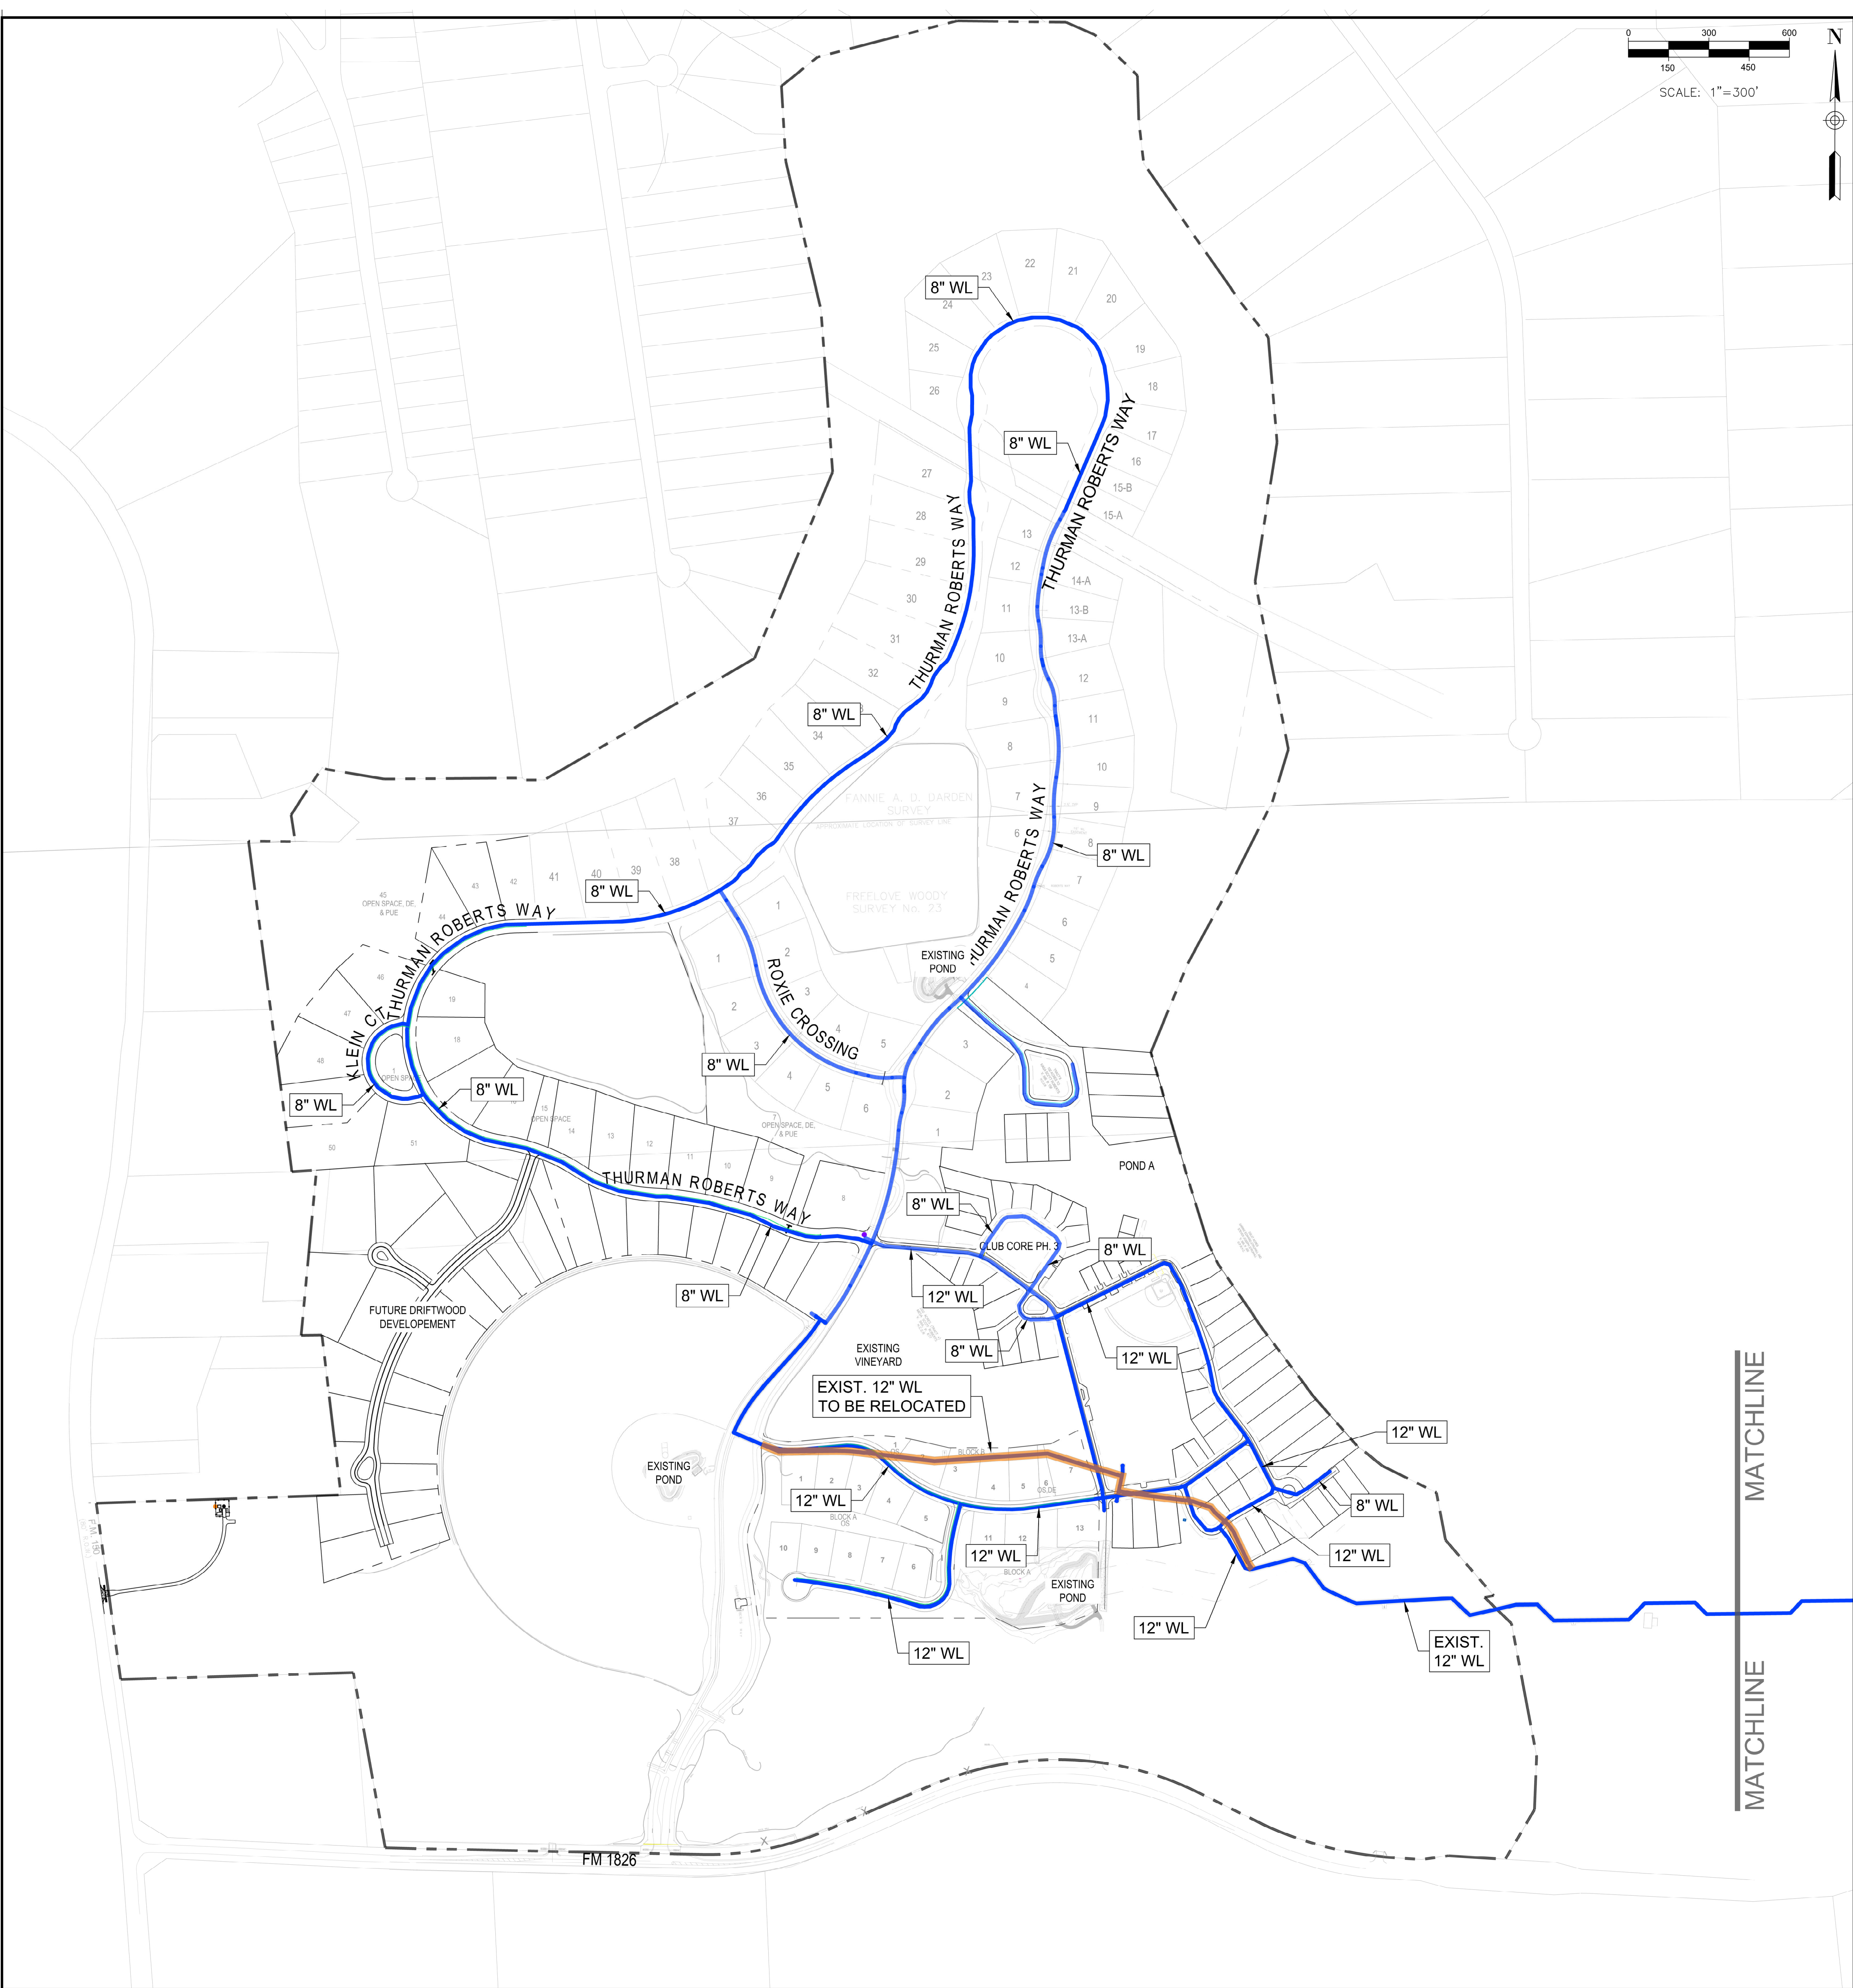


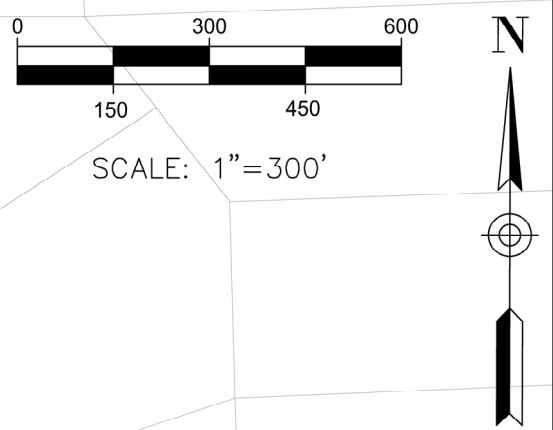

PRELIMINARY DRAWING
FOR PLANNING PURPOSES ONLY

MEC

Murfee Engineering Company

Texas Registered Engineering Firm F-353

1101 Capital of Texas Highway South, Building D, Suite 110, Austin, Texas 78746, (512) 327-9204

DRIFTWOOD GOLF AND RANCH CLUB

WATER DISTRIBUTION PLAN

CREEK TRACT

DATE: 9/8/2022

JOB NO: 18-004-50A

SCALE: AS NOTED

DESIGNED BY: JKB

DRAWN BY: RLW

CHECKED BY: JKB