
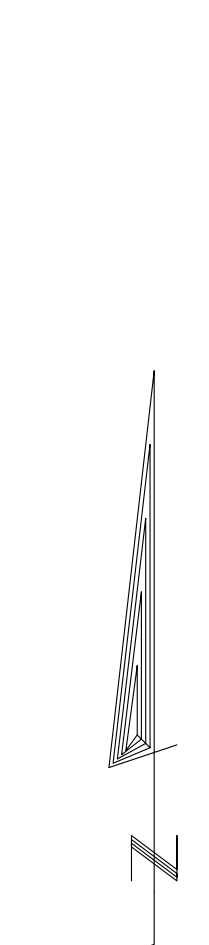


GRAND PRAIRIE CIRCLE (60' ROW)

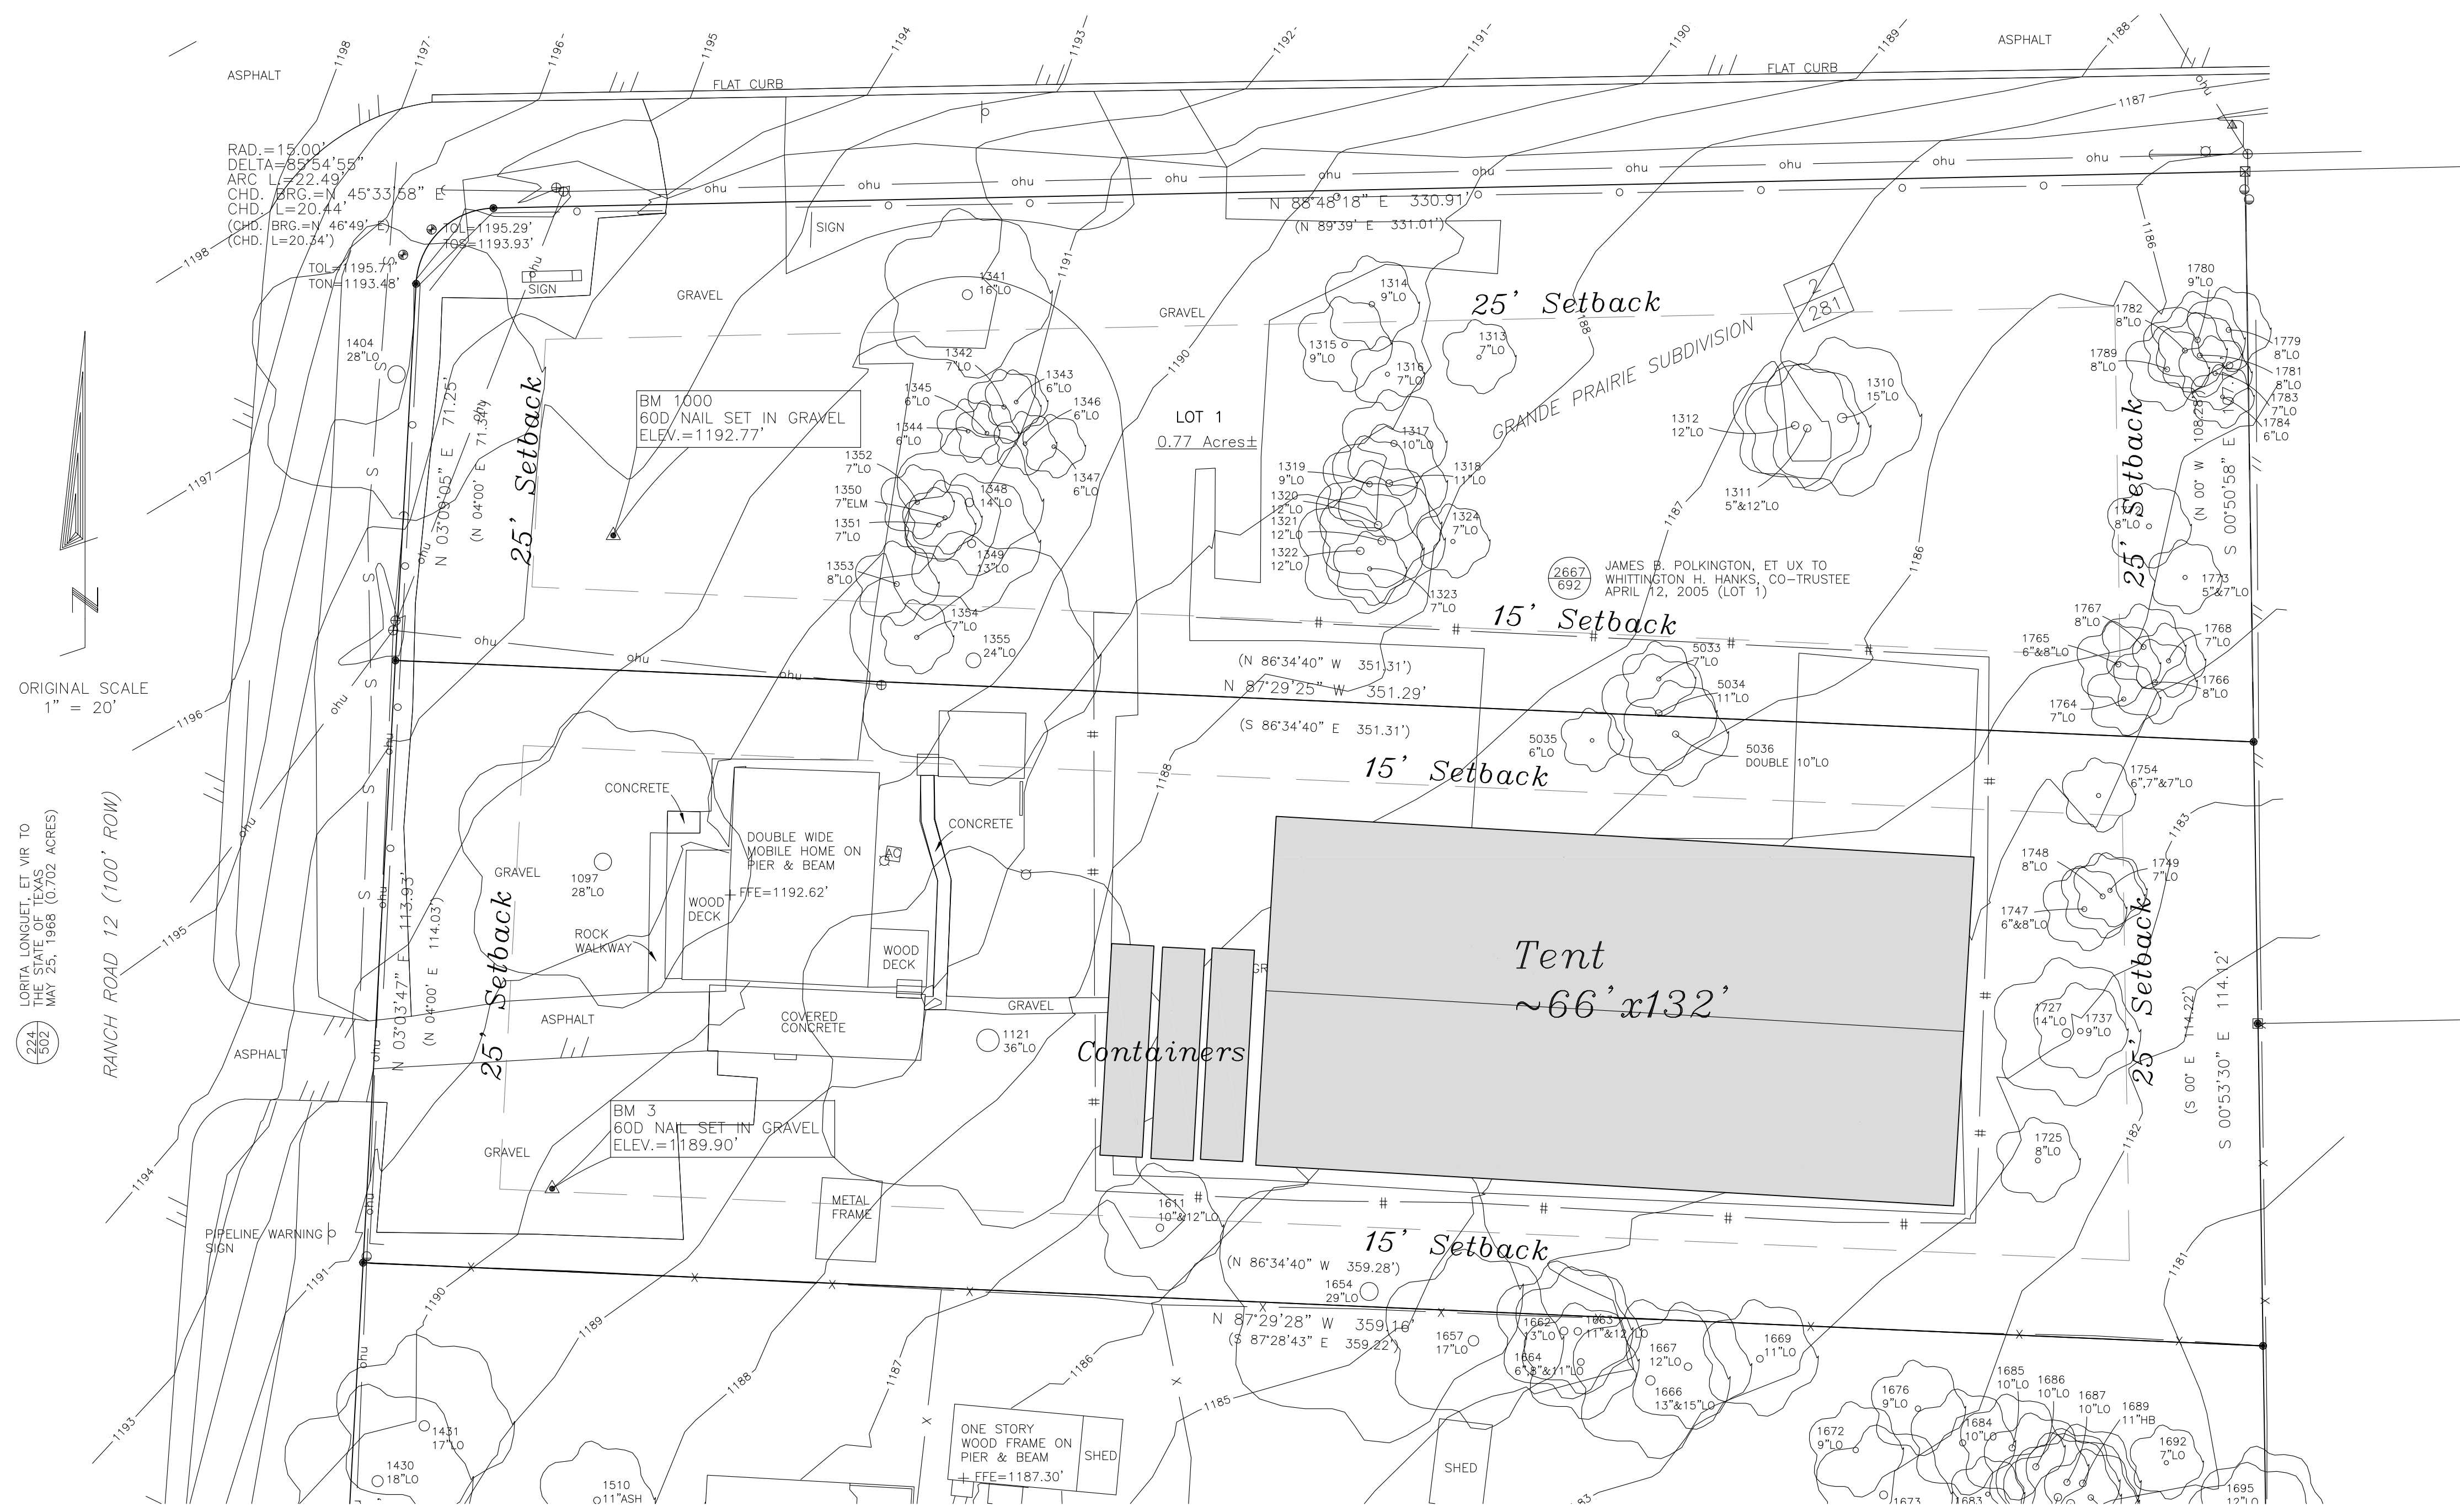

ORIGINAL SCALE
1" = 20'

224
302
LORRA LONGUET, ET VIR TO
MAY 25, 1968 (0.702 ACRES)

RTY

WHIM TENTS FACILITY
27950 RR 12, Dripping Springs, TX
6/11/2020



TENT



PROPOSED SHIPPING CONTAINER



PROPOSED SHIPPING CONTAINER



Parking

Portable trailer for
general sales and
operations office use

3 Shipping containers

20m x 35m Tent
(Approximate 66'x115')

POTENTIAL LAYOUT