



FILE PATH: J:\CADD\5117\DWG\5117 - WASTEWATER.dwg - Nov 03, 2020 - 1:52pm

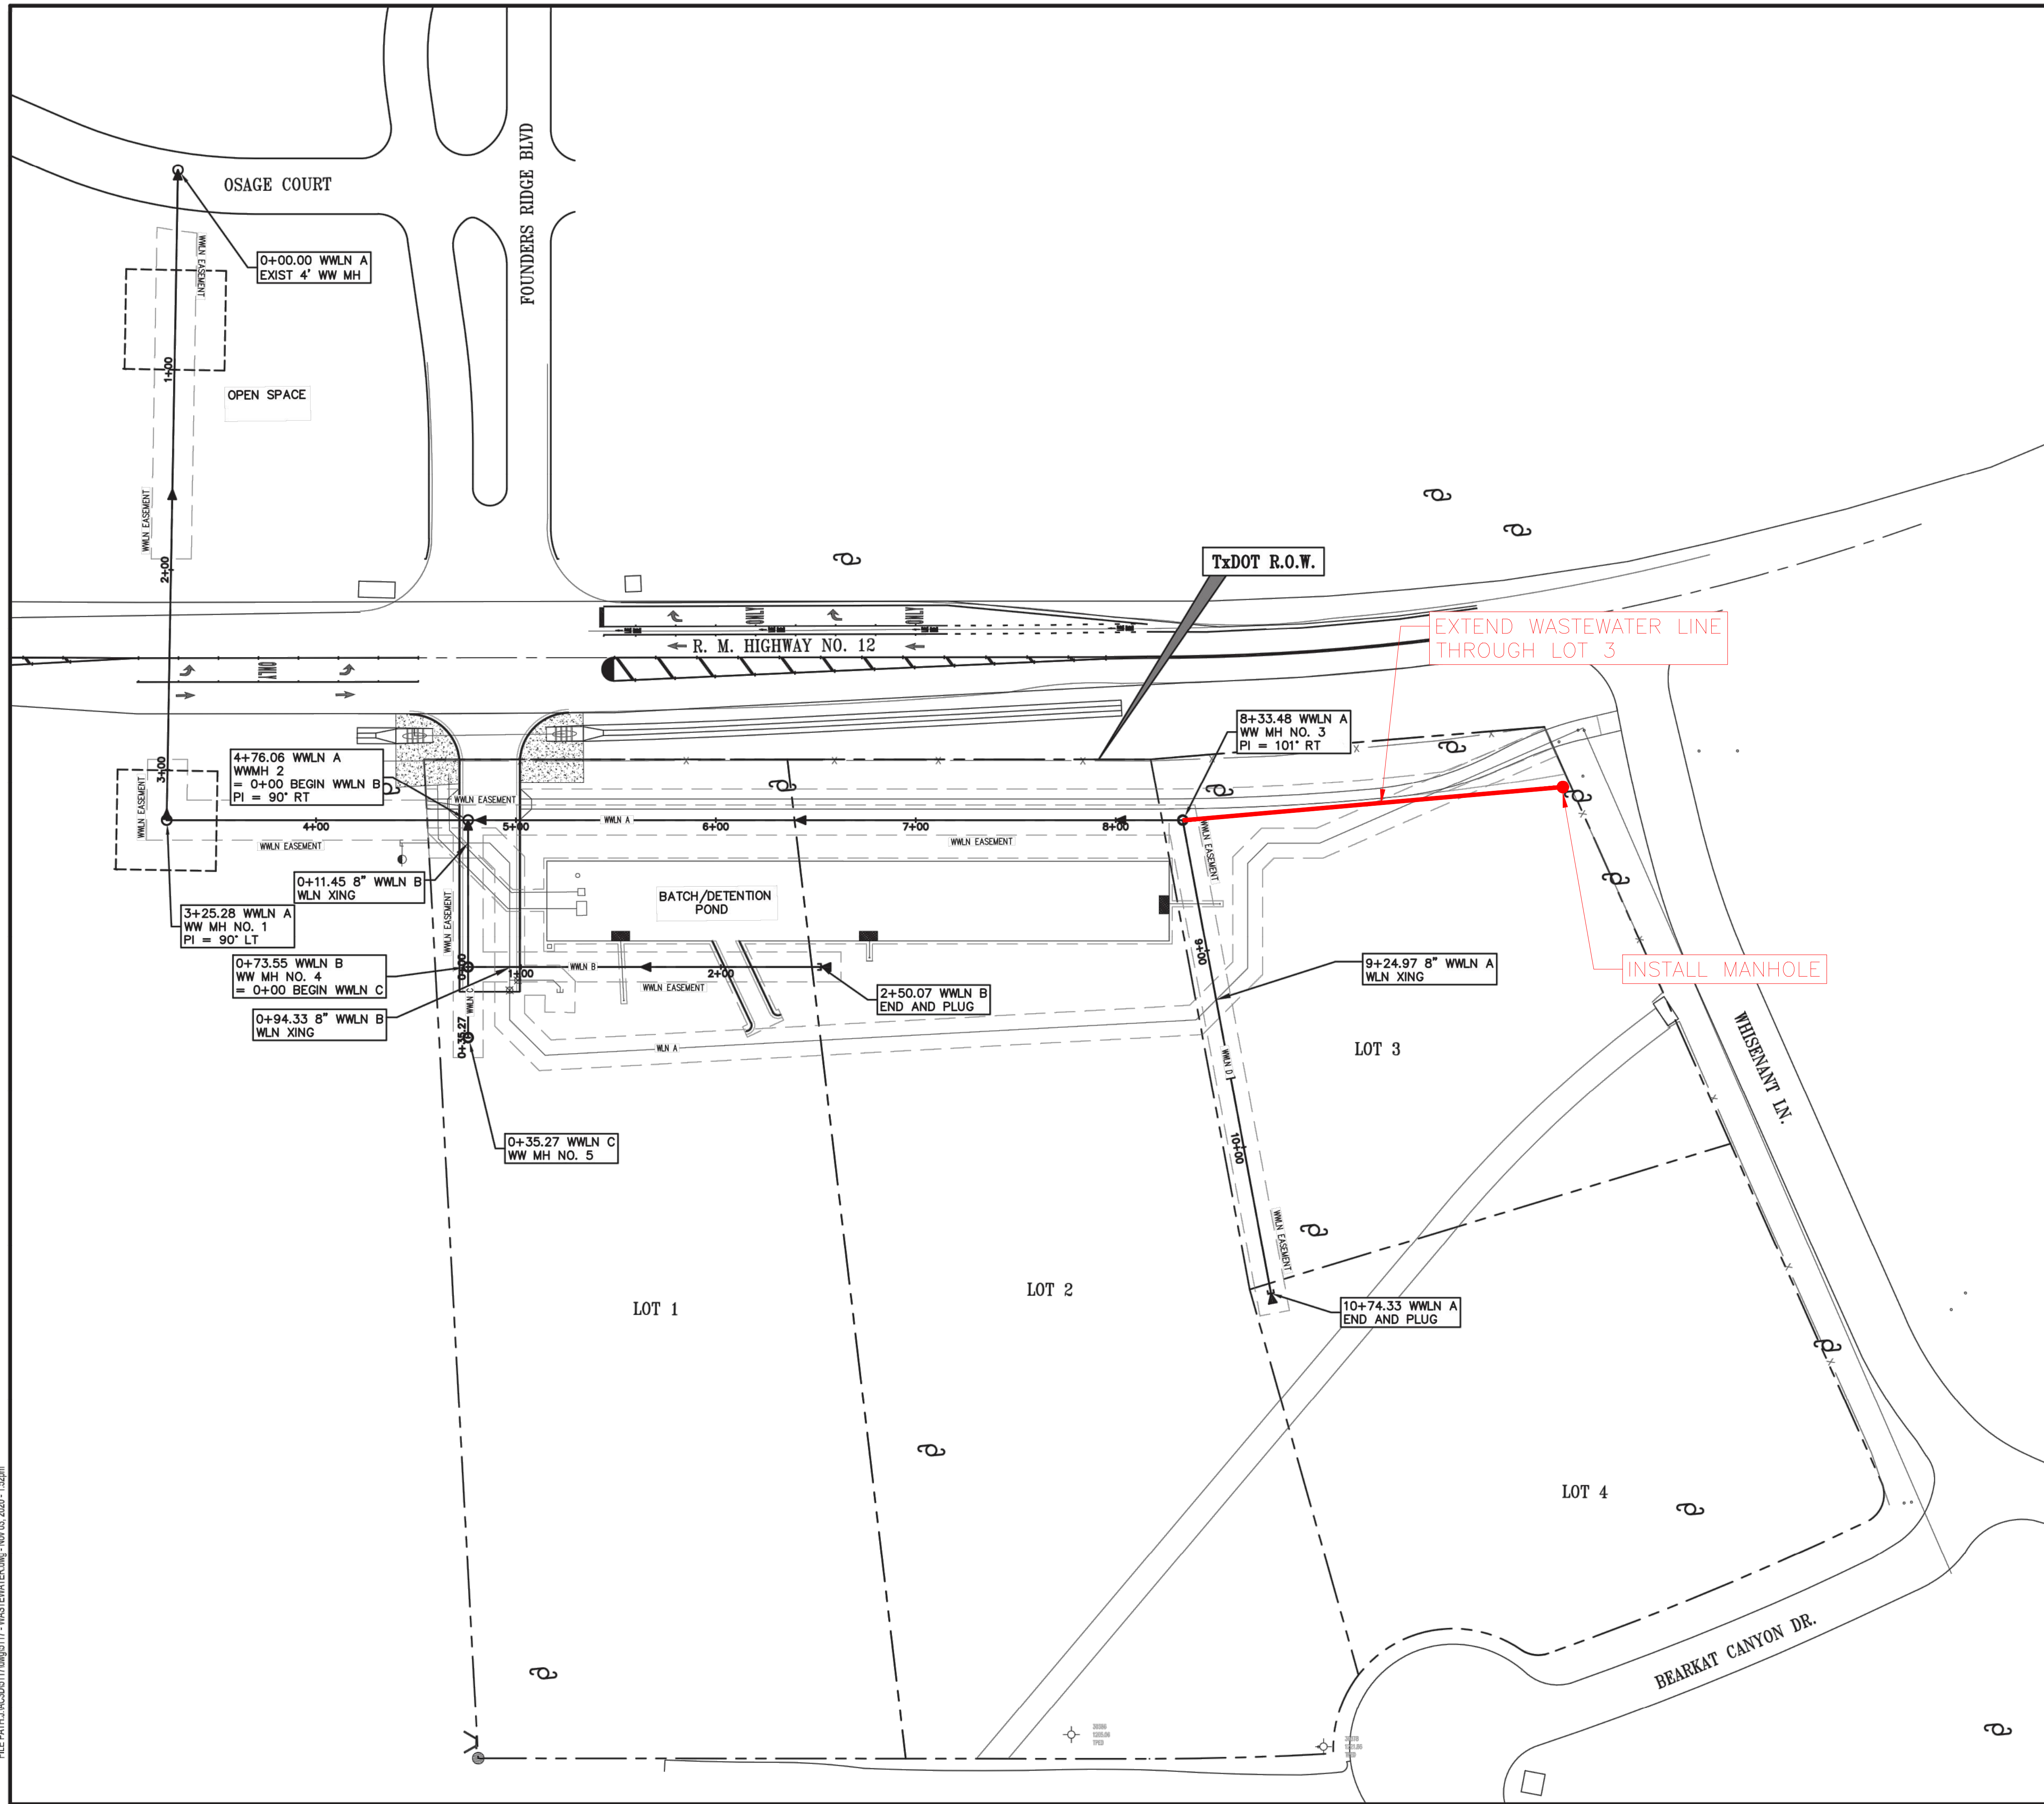

WASTEWATER LEGEND

- PROPOSED MANHOLE
- EXISTING MANHOLE
- ▲ FLOW DIRECTION ARROW

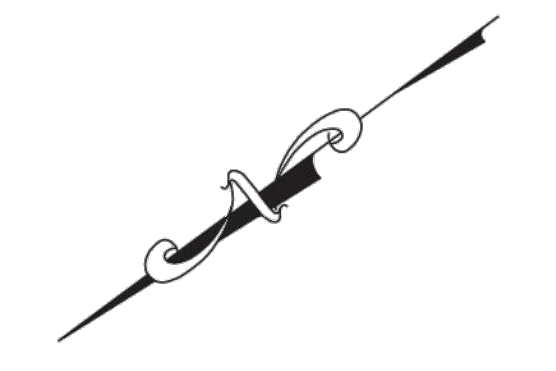

SCALE: 1" = 40'



CARLSON, BRIGANCE, & DOERING, INC.
 ID # 67371
 11/3/2020

DESIGNED BY:	DRAWN BY:
RWP	CEL
DATE	
REVISION	

Carlson, Brigrance & Doering, Inc.
 Civil Engineering & Surveying
 FIRM ID #F3791
 5501 West Willis
 Austin, Texas 78750
 Phone No. (512) 280-5160 Fax No. (512) 280-5165

SHEET NAME: WASTEWATER OVERALL	
JOB NAME: HARRISON HILLS BUSINESS PARK	
PROJECT: STREET, DRAINAGE, WATER, AND WASTEWATER IMPROVEMENTS	
DATE:	JUNE 2020
JOB NUMBER:	5117
SHEET:	16 OF 22
SHEET NO.:	16