



Conceptual Design

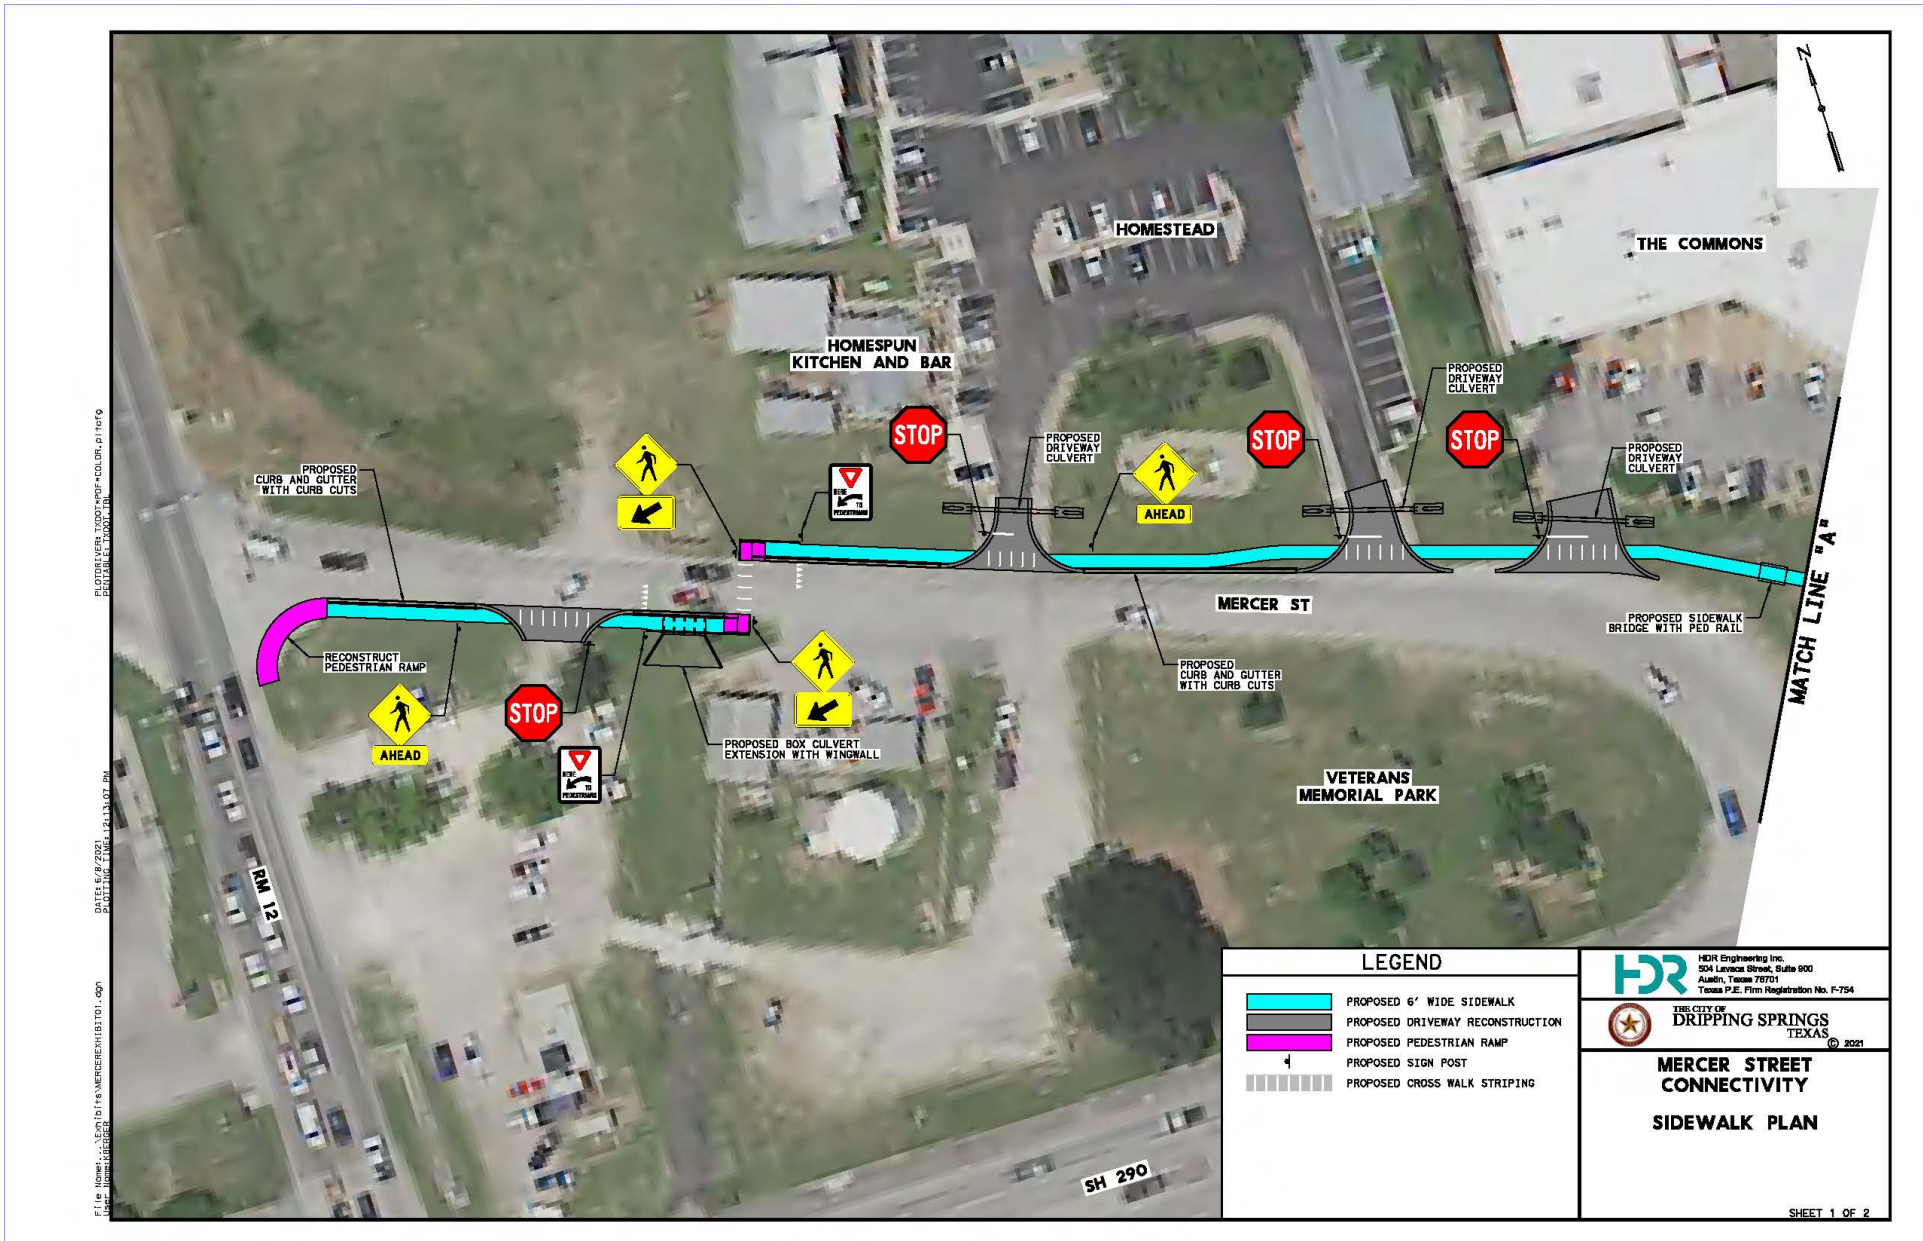

PLOT OVER TURN TYPED FOR *TODR.DWG* 01/18/19
 DATE: 6/8/2021
 PLOTTING: JUNE 11 11:30:07 AM
 F:\c\homer\... \E:\proj\14\WEEKS\H181\TODR.dwg
 User: jhomer

Conceptual Design

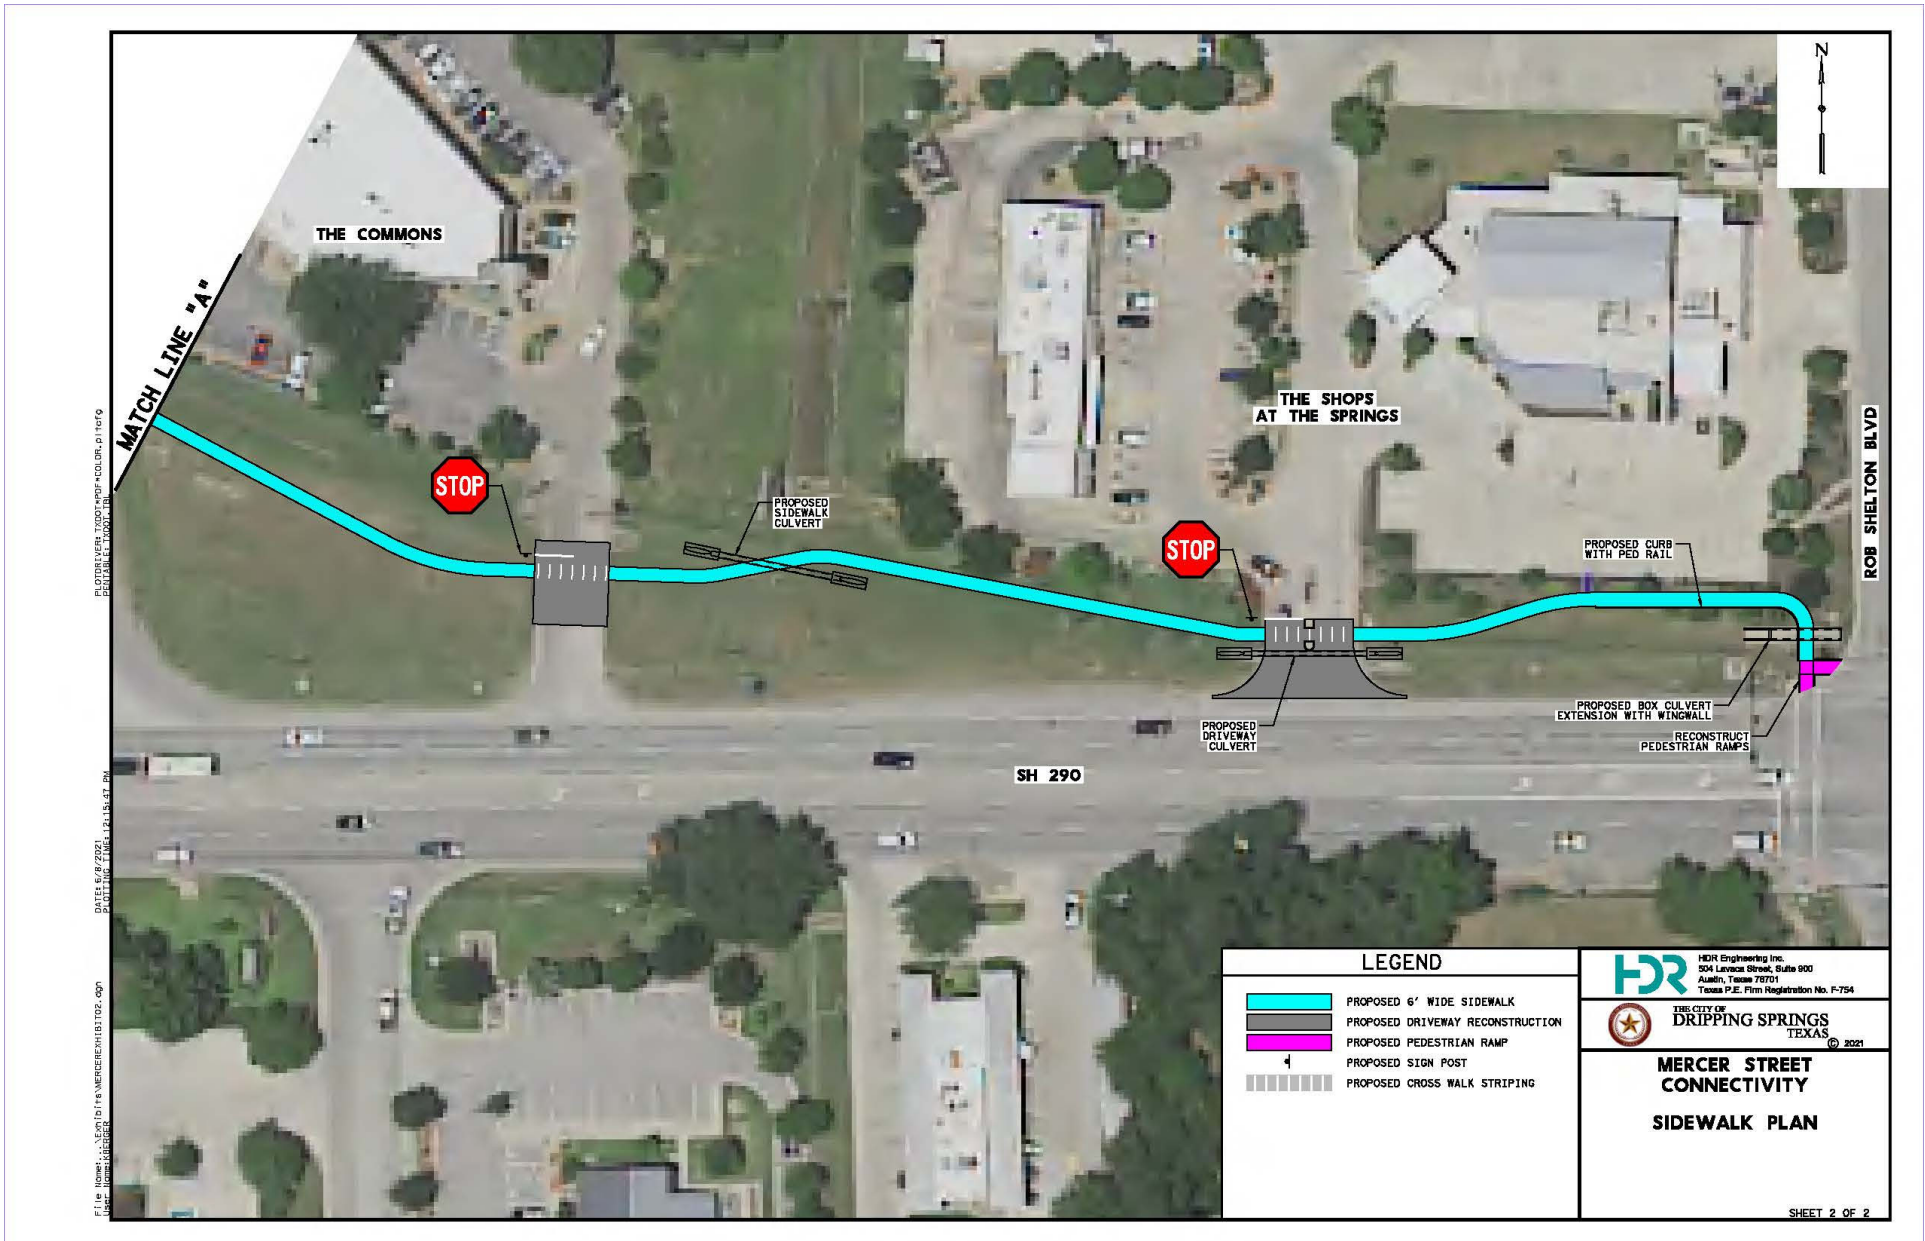

PLOT OVER: 2020-09-09 *COL.DWG: 011840
 DATE: 5/8/2021
 USER: JIMMICKLEBERGER

LEGEND	
	PROPOSED 6' WIDE SIDEWALK
	PROPOSED DRIVEWAY RECONSTRUCTION
	PROPOSED PEDESTRIAN RAMP
	PROPOSED SIGN POST
	PROPOSED CROSS WALK STRIPING

	HDR Engineering Inc. 504 Lavaca Street, Suite 900 Austin, Texas 78701 Texas P.E. Firm Registration No. F-754
	THE CITY OF DIPPING SPRINGS TEXAS
MERCER STREET CONNECTIVITY SIDEWALK PLAN	
SHEET 2 OF 2	