


Christine Nixon
11/11/21

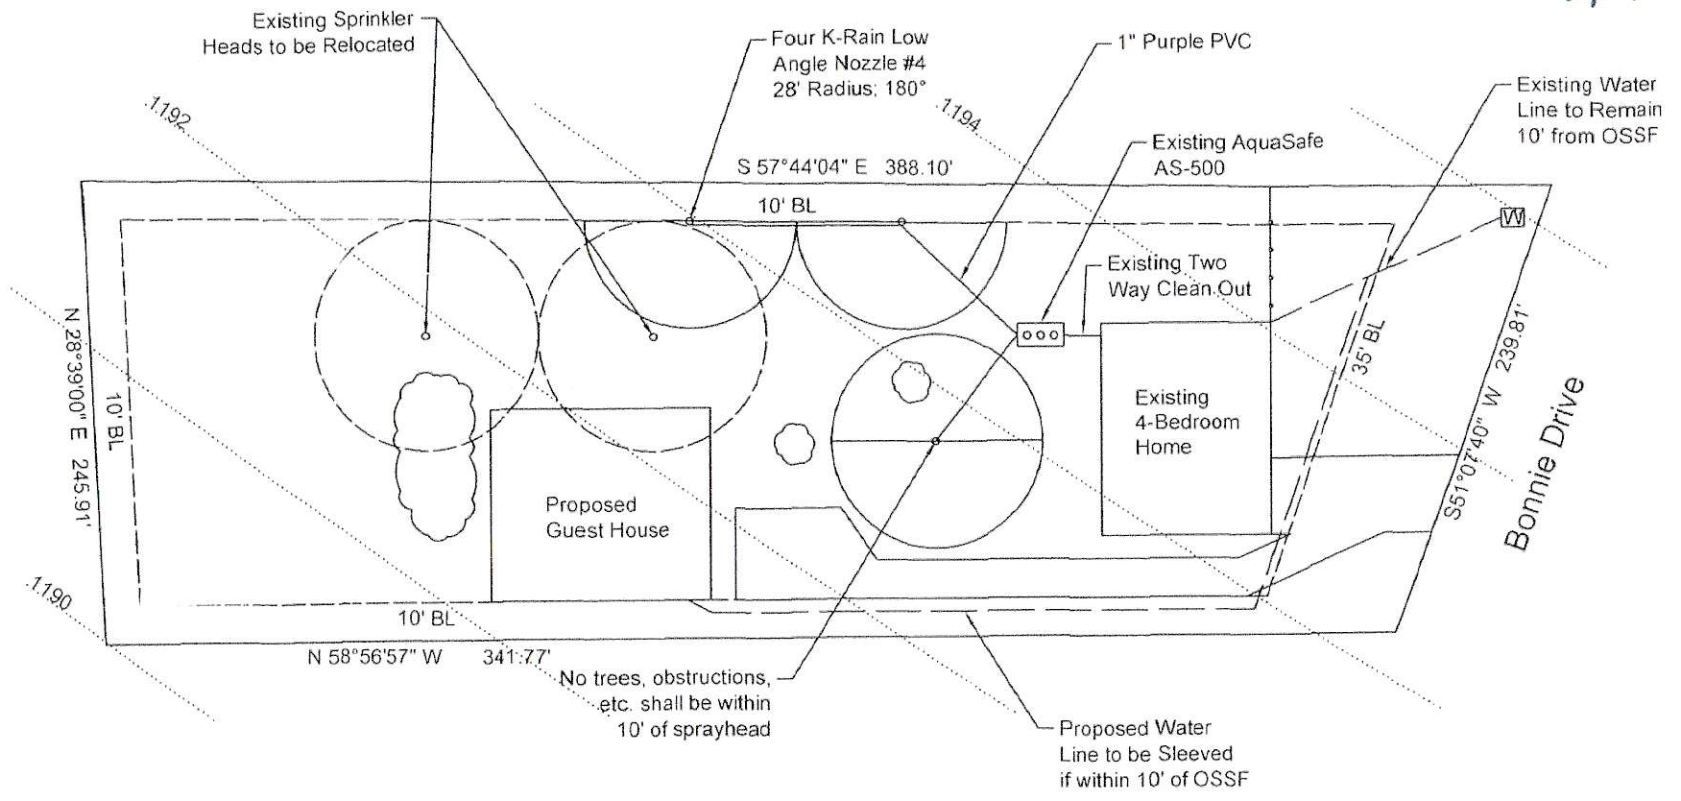

Date 11/11/2021
 Drawn by Christine Nixon
 Client Todd Larsen

Burrier
 Engineering

106 Bonnie
 Dripping Springs, TX
 Hays Co
 Scale: 1" = 50'

