
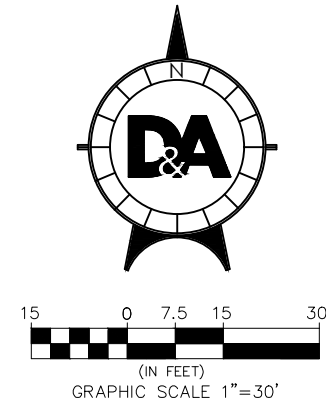


Drawing: C:\pw_working\julio.ramos\dms43830\PHASE I LOT 9 BLK 9 & LOT 9 BLK 10 SURVEY.dwg

User: JRAMOS

Last Modified: Sep. 16, 20 - 17:16

Plot Date/Time: Sep. 16, 20 - 17:17:44

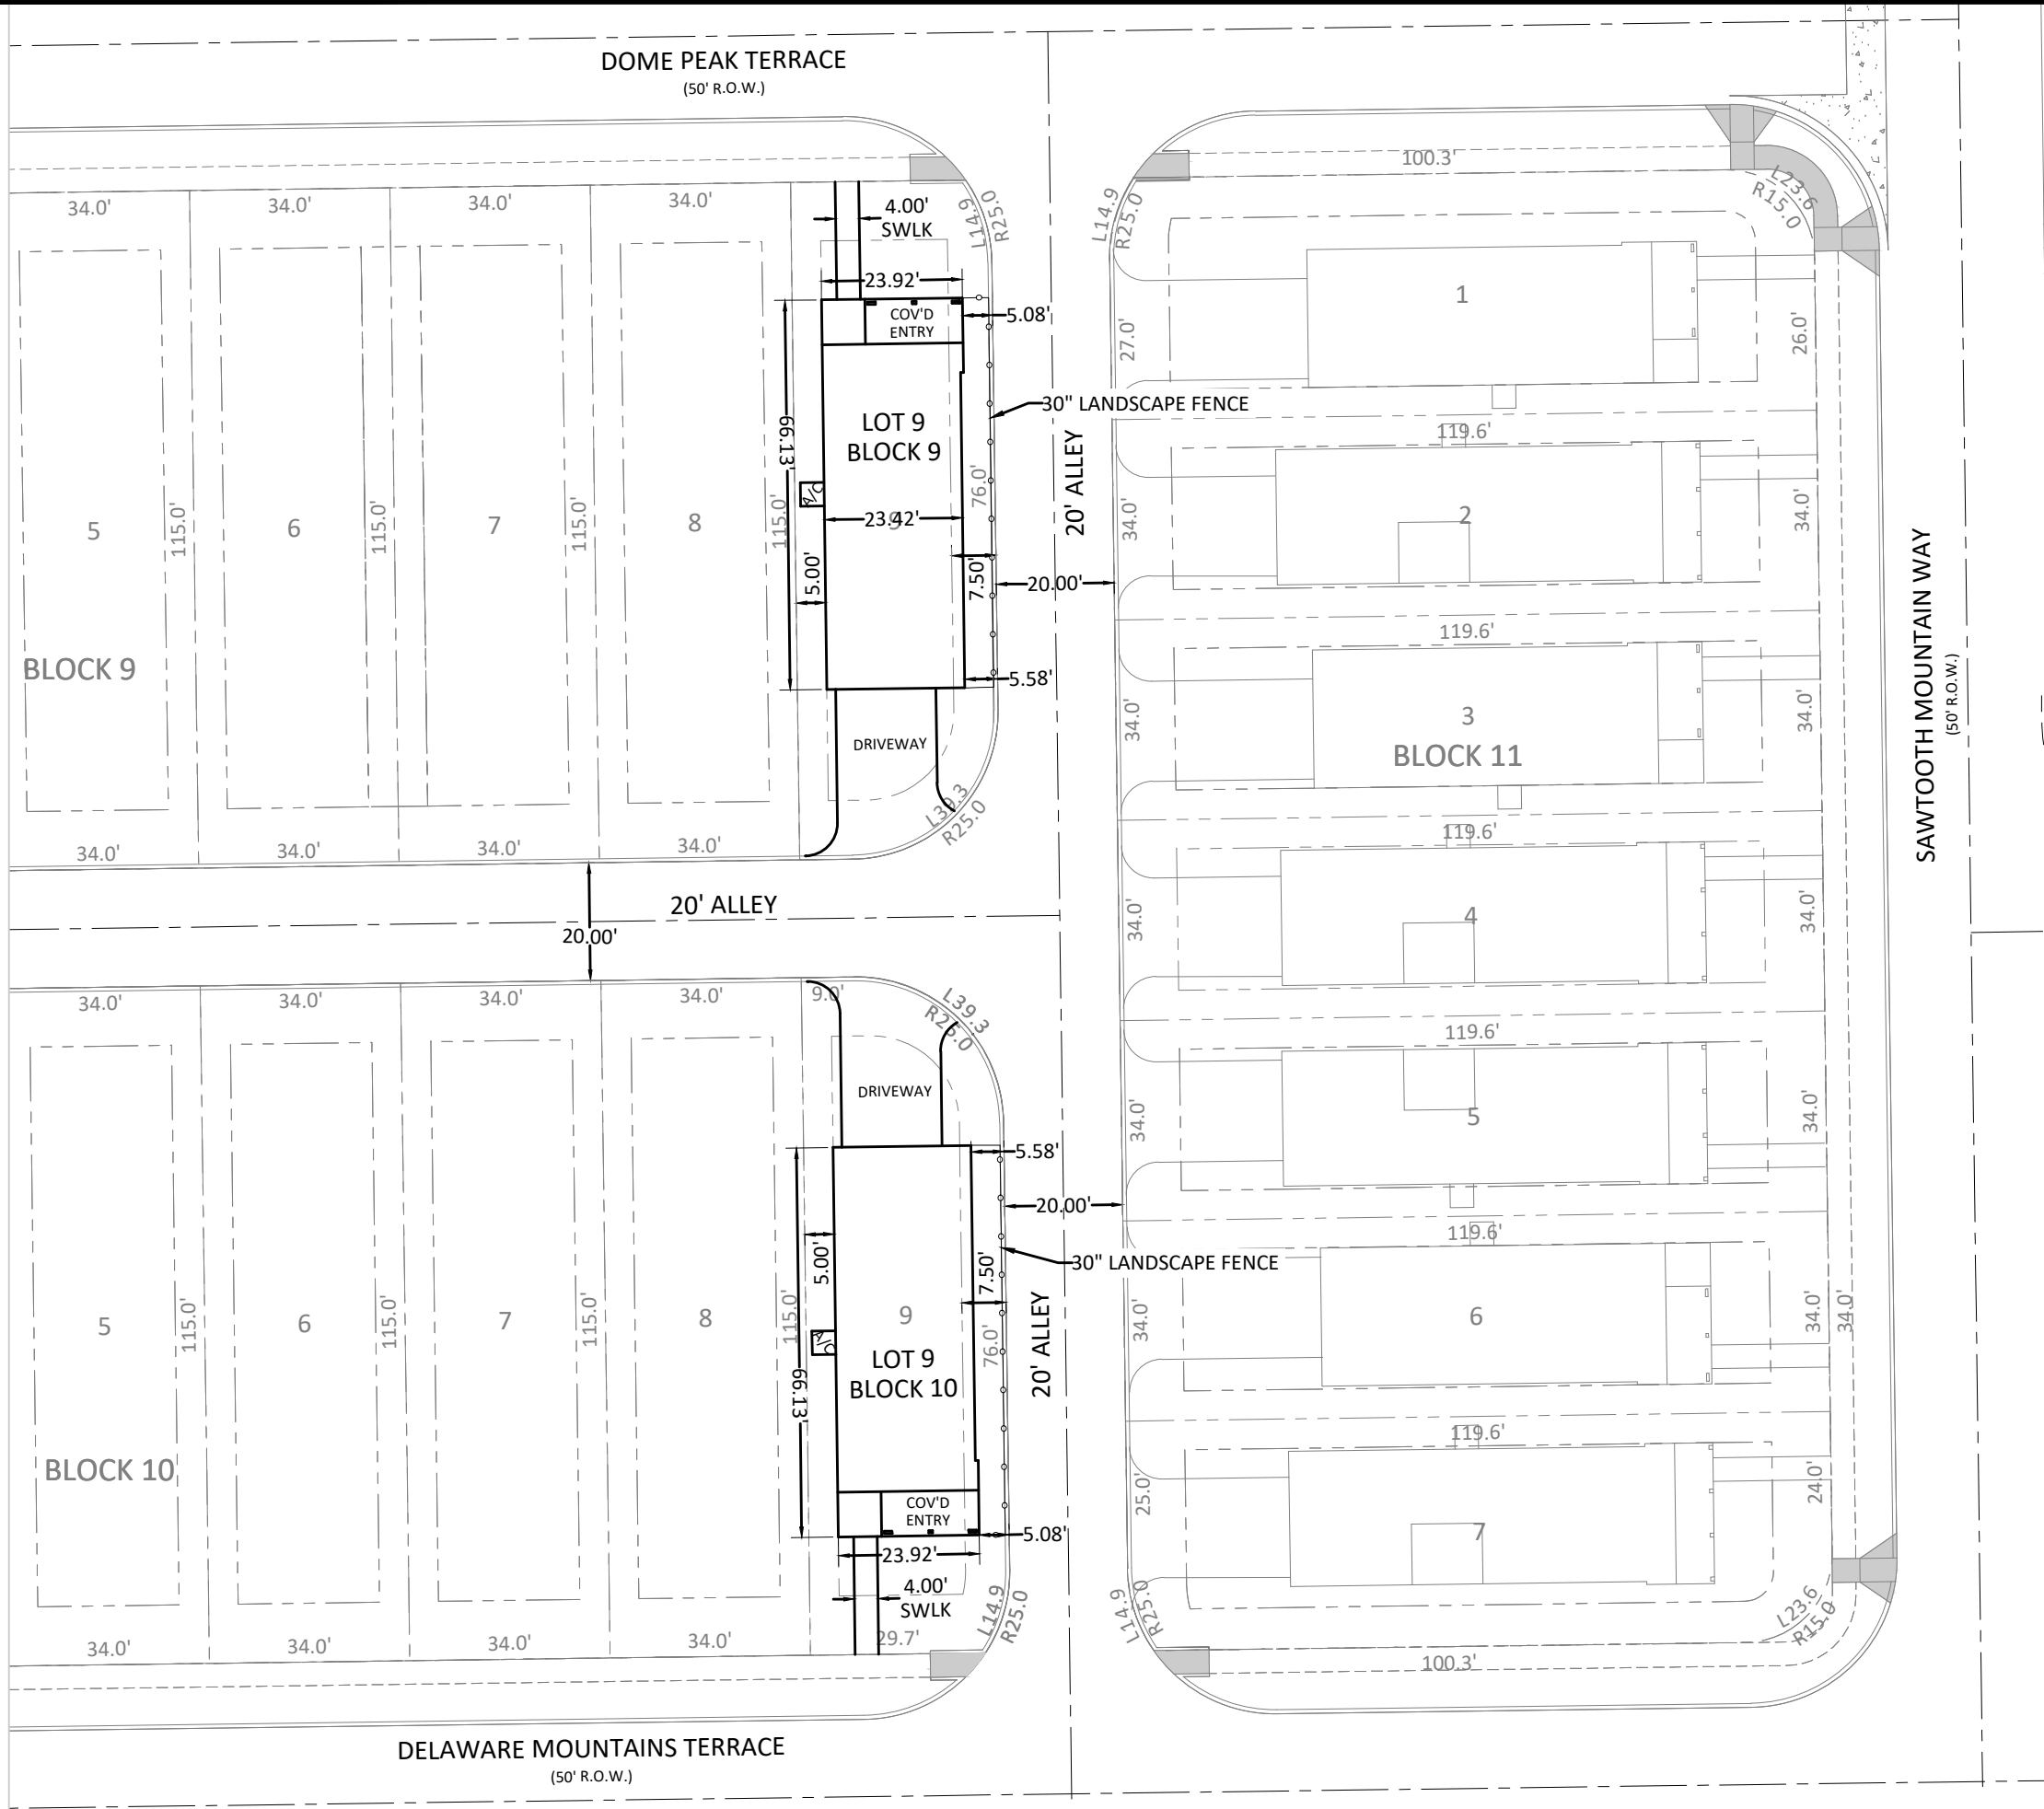

Scale: 1"=30'
Designed: JR
Drawn: JR
Reviewed: CR
Date: 09/16/20

DA DOUCET & ASSOCIATES
 Civil Engineering - Planning - Geospatial
 123 Union Street, Suite 302
 Easthampton, MA 01027, Tel: (413)-203-2349
 www.doucetengineers.com
 TBPE Firm Number: 3937
 TBPLS Firm Number: 10105800

PLOT PLANS

BIG SKY
LOT 9, BLK 9 & LOT 9, BLK 10 EXHIBIT
 133 DOME PEAK TERRACE
 159 DELAWARE MOUNTAINS TERRACE

SHEET
1
 Project No.:
 1691-002