


Roxie's Exterior Signage
Building Sign
Building Elevation View

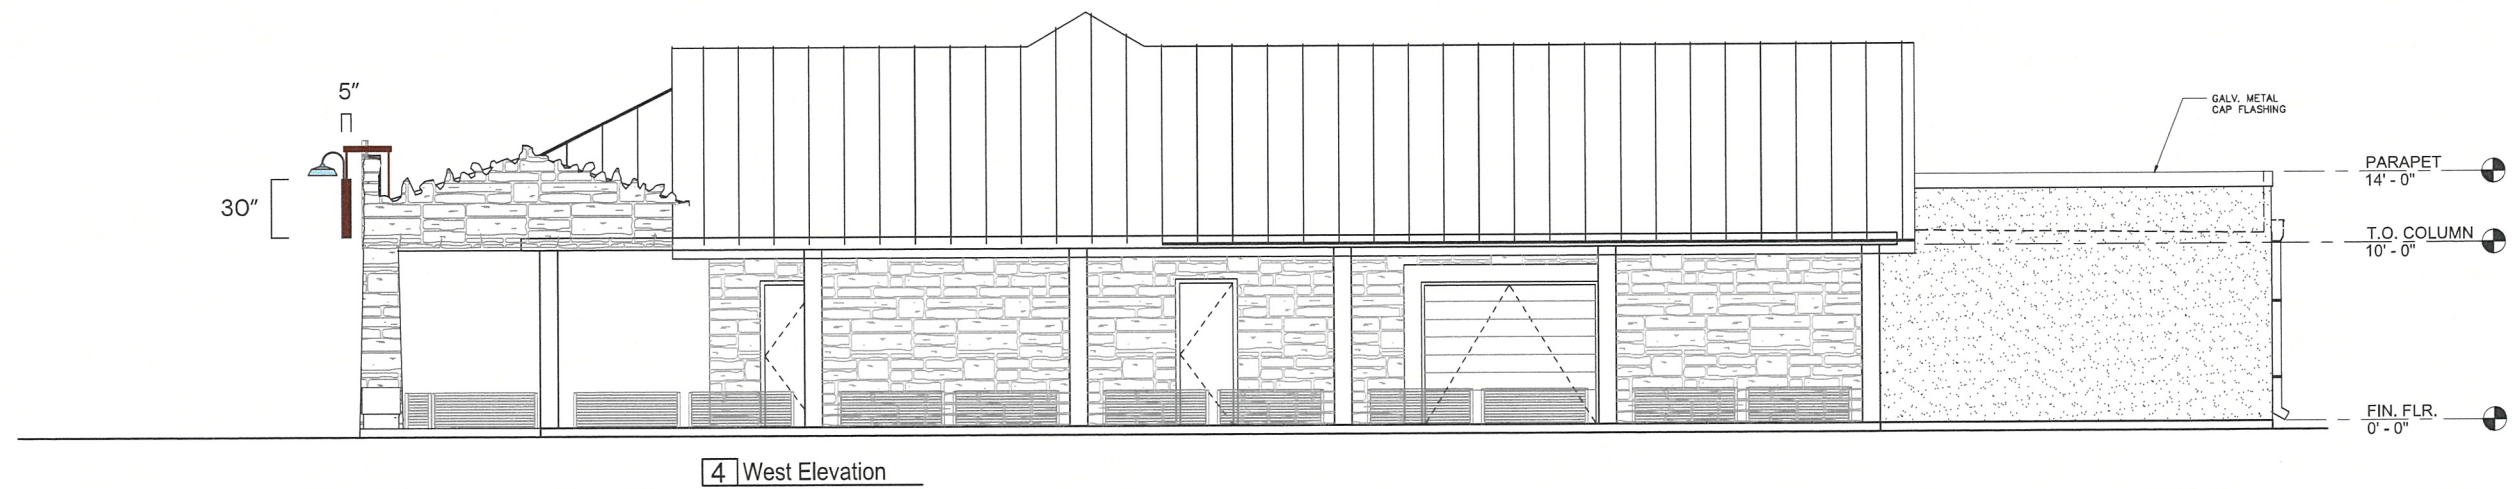

Scale: 1'=1/8"

All dimensions must be verified
in field by signage vendor.

Roxie's Exterior Signage
Building Sign
Lighting Preview



Day




Night

Roxie's Exterior Signage

Building Sign

Production Details

- Corten Steel framed sign installed to roof behind stone facade
- Whitewashed reclaimed wood backer panel with channel letters
- Letters to be painted to match PMS 185 C
- Lit with a goose neck lamp painted or matching PMS 635 C

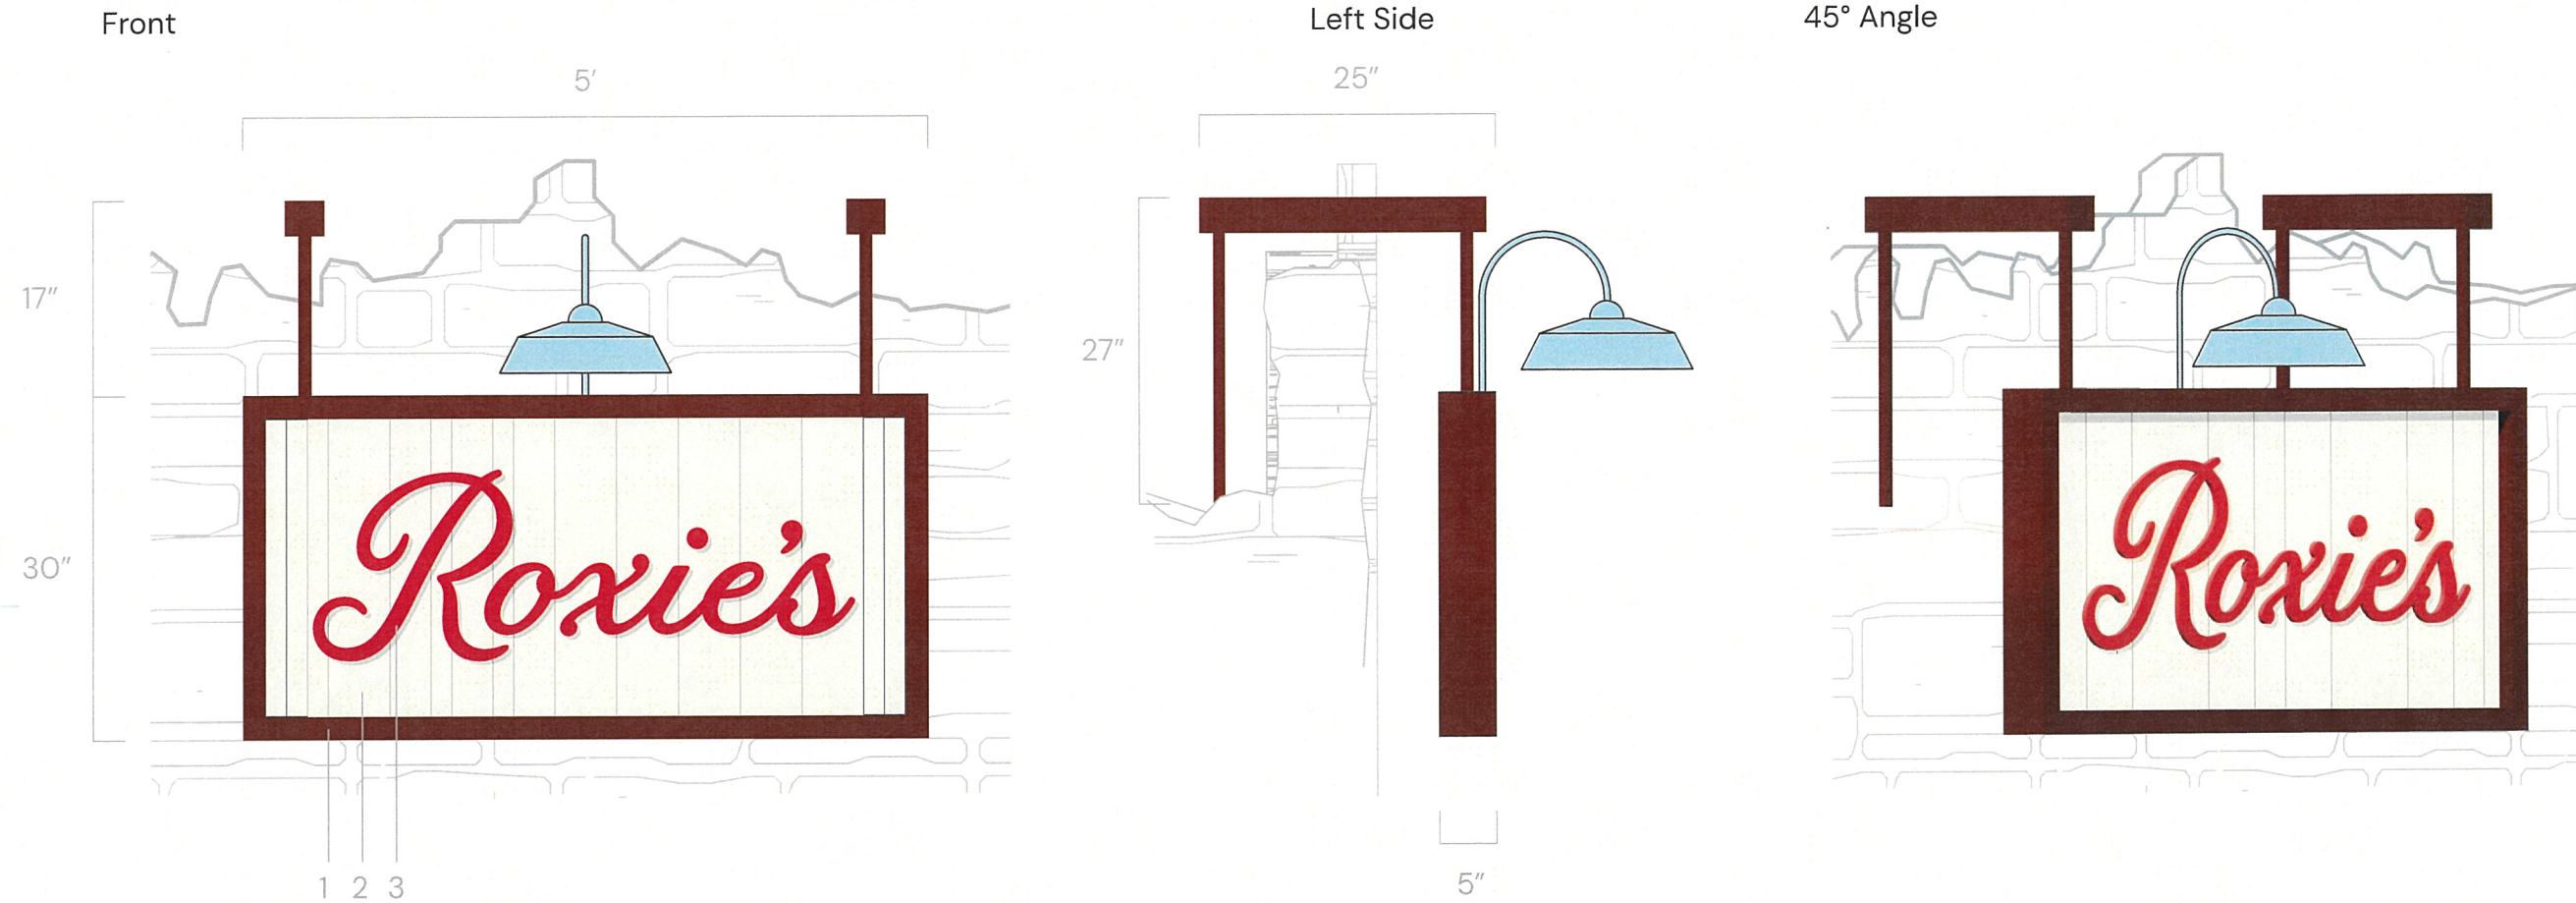

Material Notes



1. Corten Steel Frame



2. Whitewashed Reclaimed Wood



3. Channel Letters Flush to Backer

Scale: 1"=3/4"

All dimensions must be verified in field by signage vendor.