


EXHIBIT G

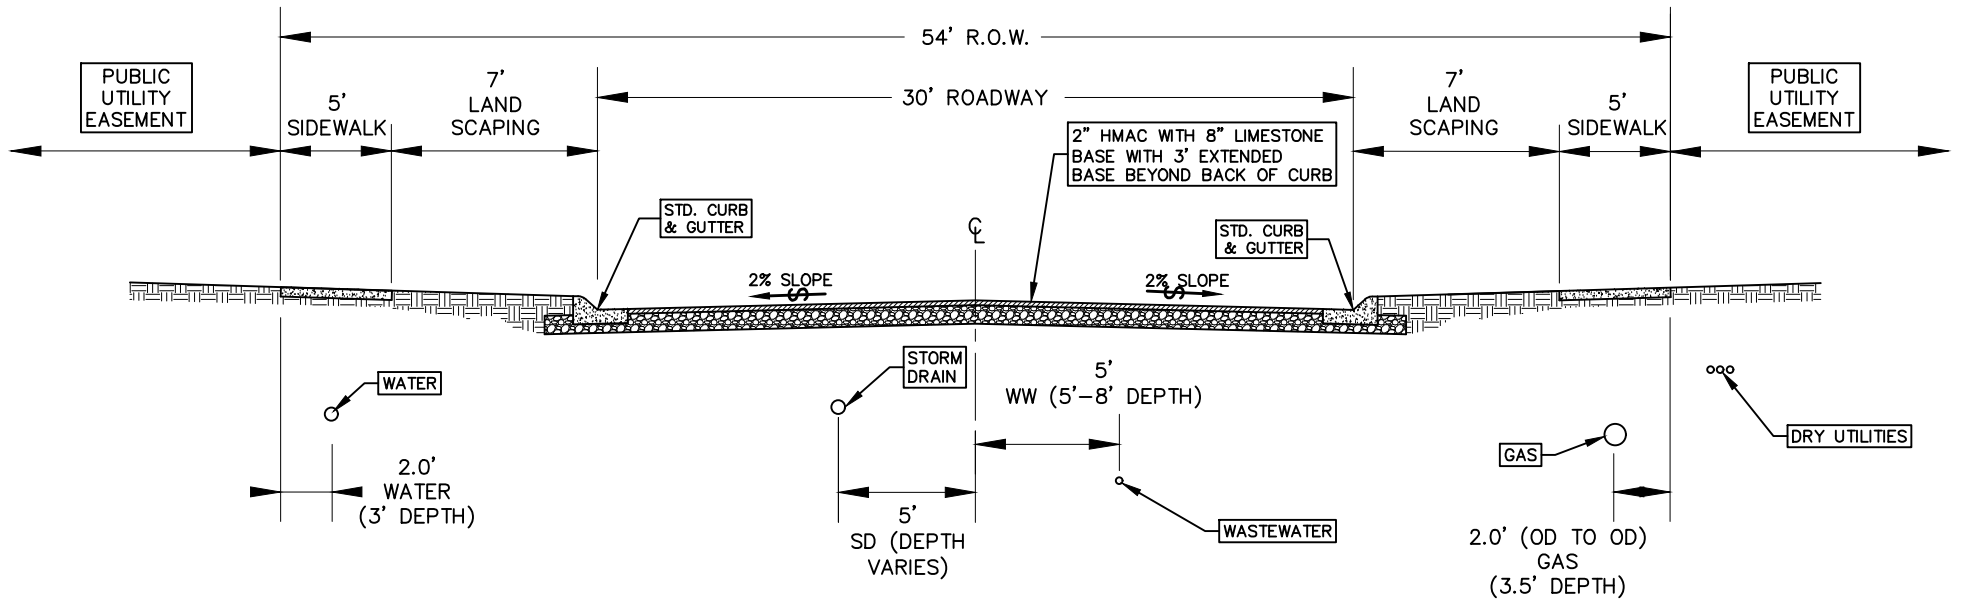

54' R.O.W. LOCAL STREET
TYPICAL SECTION
N.T.S.