





VINTAGE WIRE LOOP FENCE



VINTAGE PHONE BOOTH

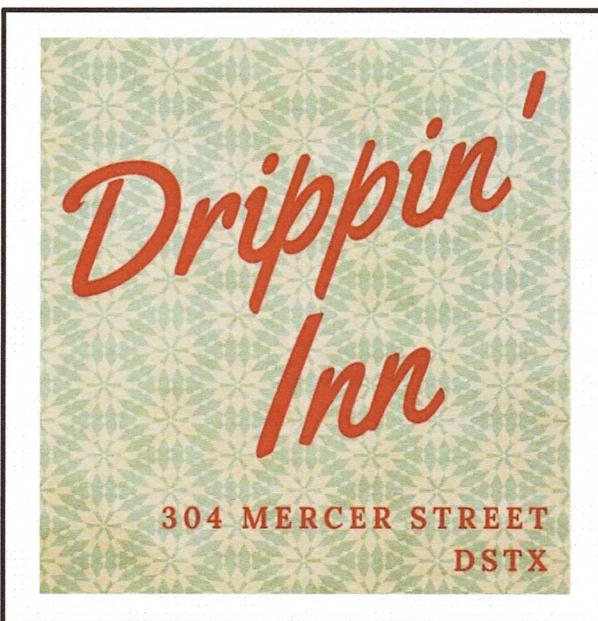


PROPERTY SIGN

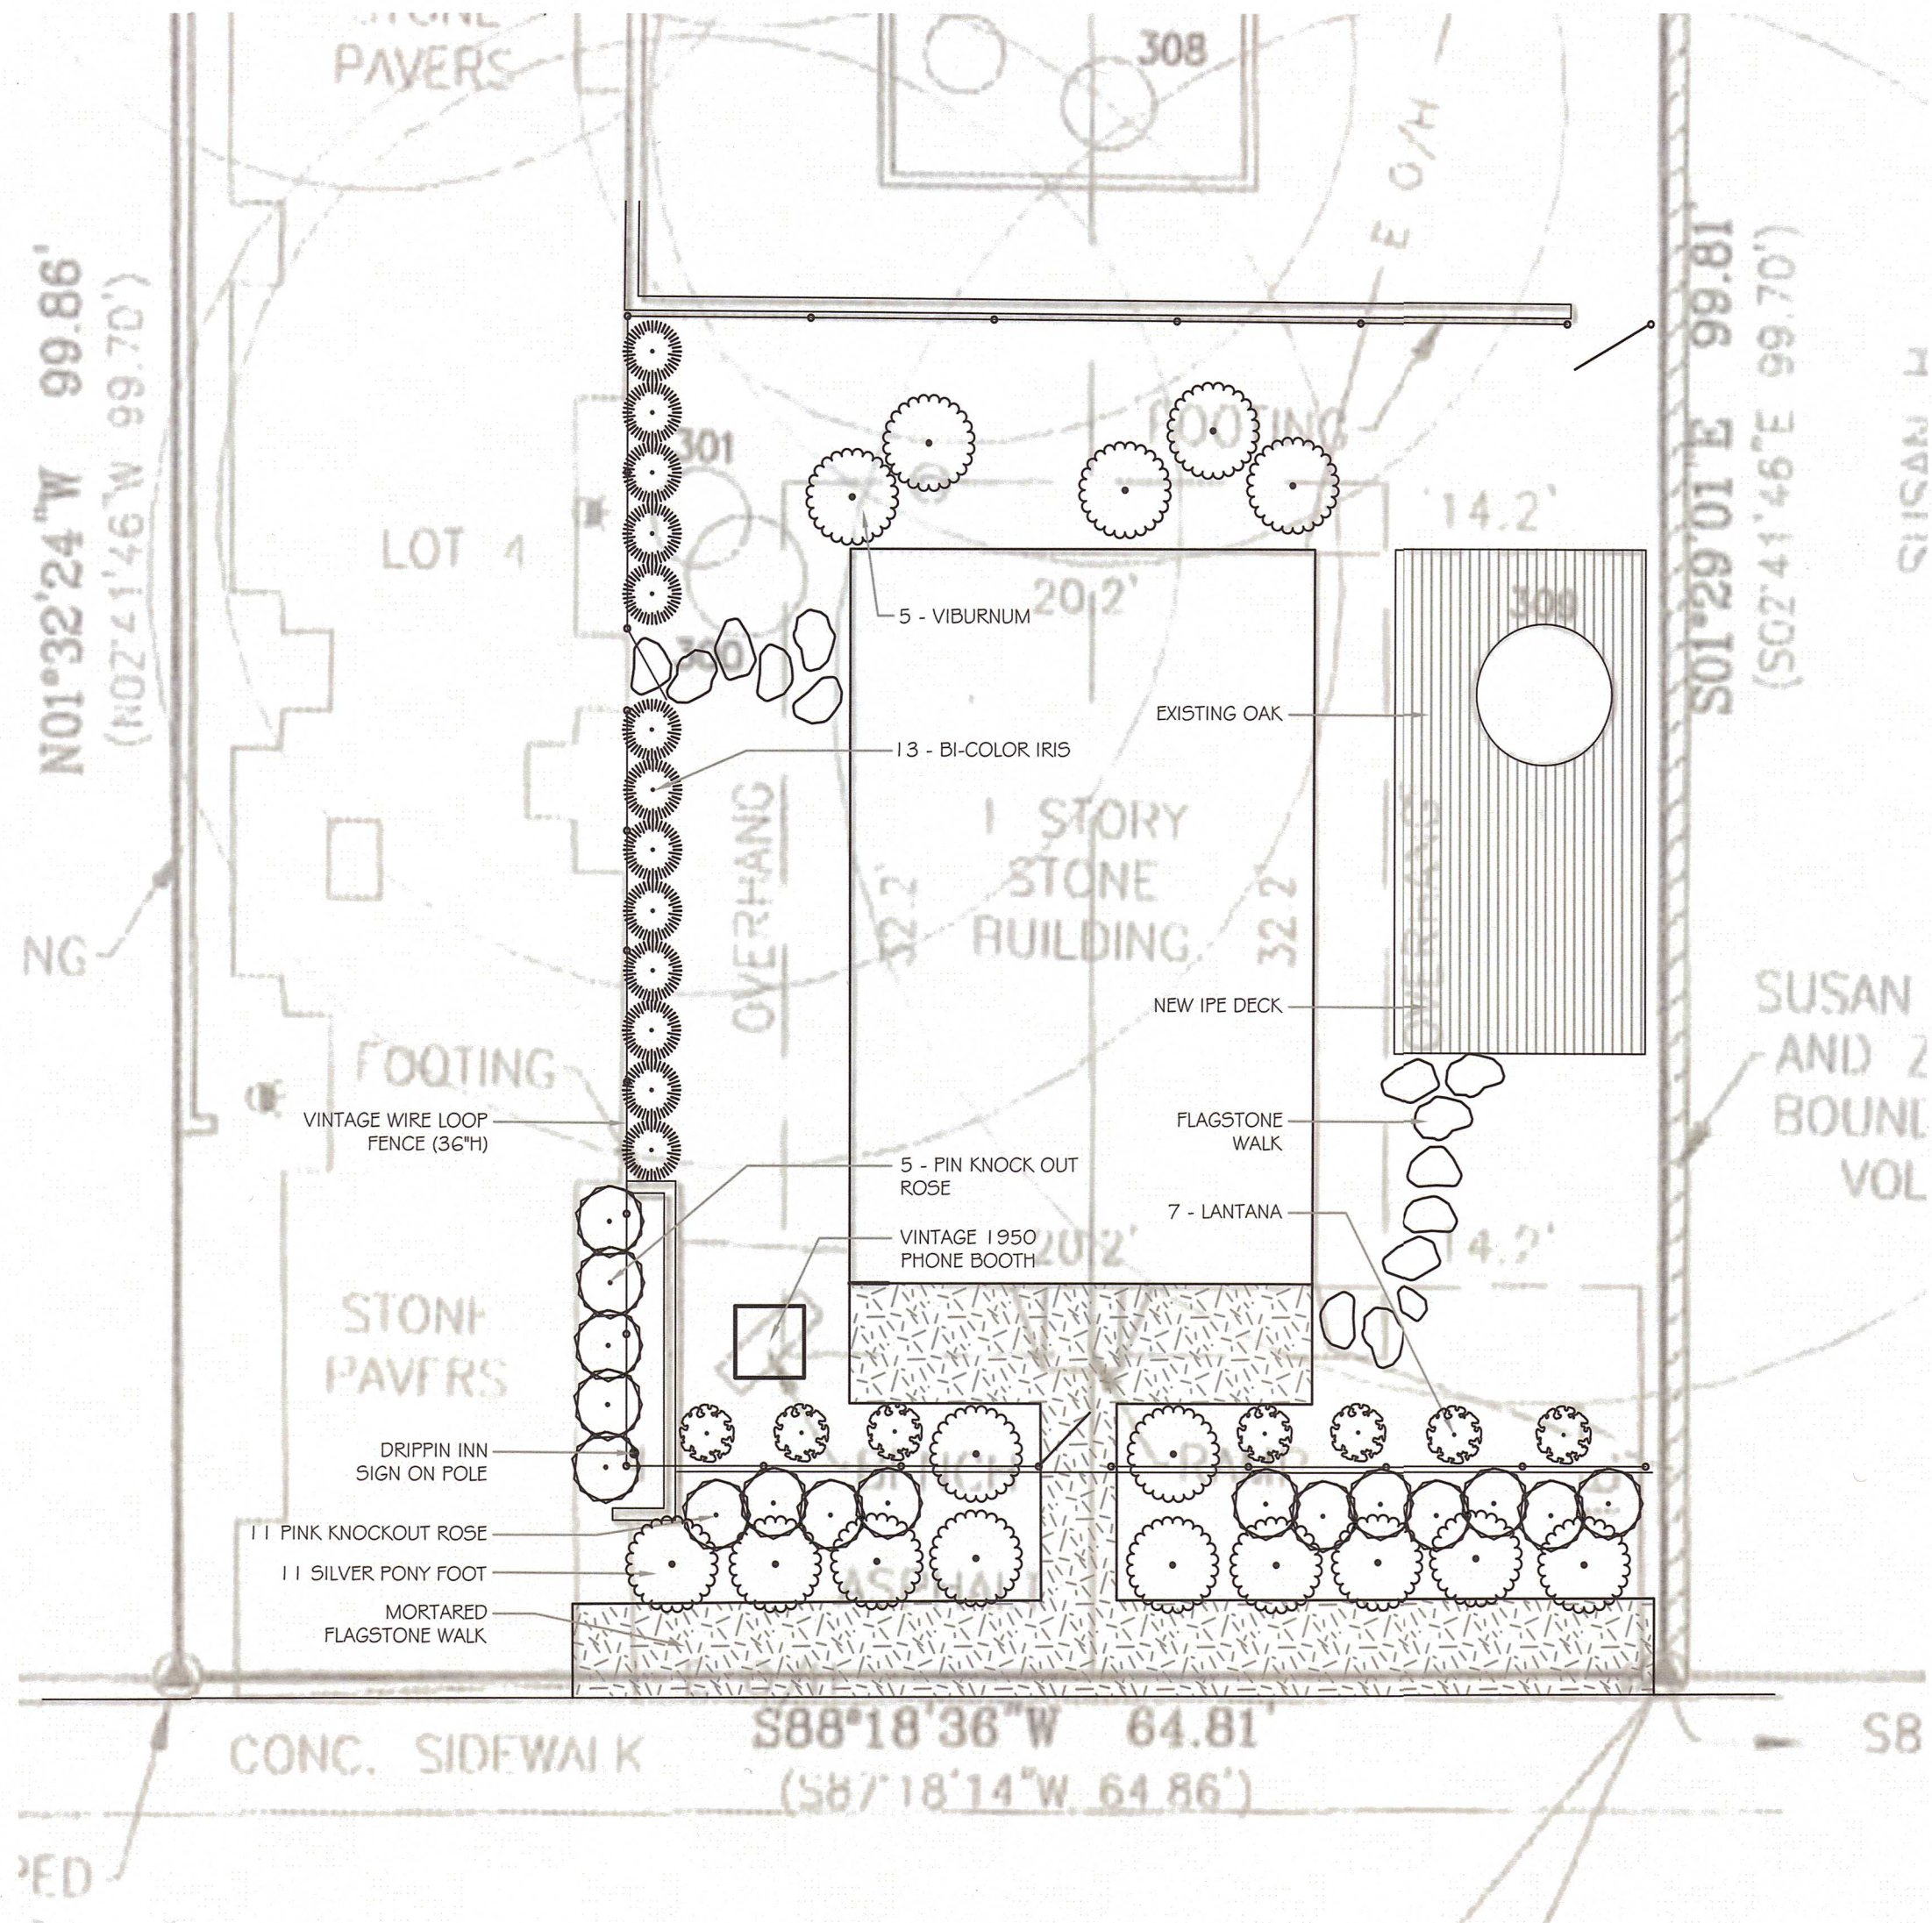

LANDSCAPE PLAN
NOT FOR REGULATORY APPROVAL,
PERMITTING, OR CONSTRUCTION

Client:
DS SOMMERFELD INVESTMENT
304 MERCER STREET
DRIPPING SPRINGS TEXAS

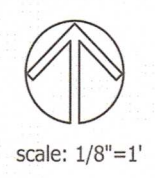

DESIGNED:
DRAWN:
REVIEWED:
DATE ISSUED:
5/18/2023
REVISIONS: