
Hay Barn Enclosure for Rippy Ranch Supply Wallace Street, Lots 9, 10 & 11, Block 7 Dripping Springs, Texas

Table of Contents

- 1. Cover Sheet
 - 2. Site Plan
- 3. Site Photo
- 4. Site Photo
- 5. Site Photo
- 6. Site Photo
- 7. Site Photo
- 8. Site Photo
- 9. Site Photo
- 10. Floor Plan
- 11. Front & Rear Exterior Elevations
- 12. Left and Right Exterior Elevations
- 13. Color Rendering of Wallace Street Elevation
 - 14. Color and Materials Selections

Herron Design Studio architecture 101 Hays Street, Suite 409 Dripping Springs, Texas 78620 512.858.9889



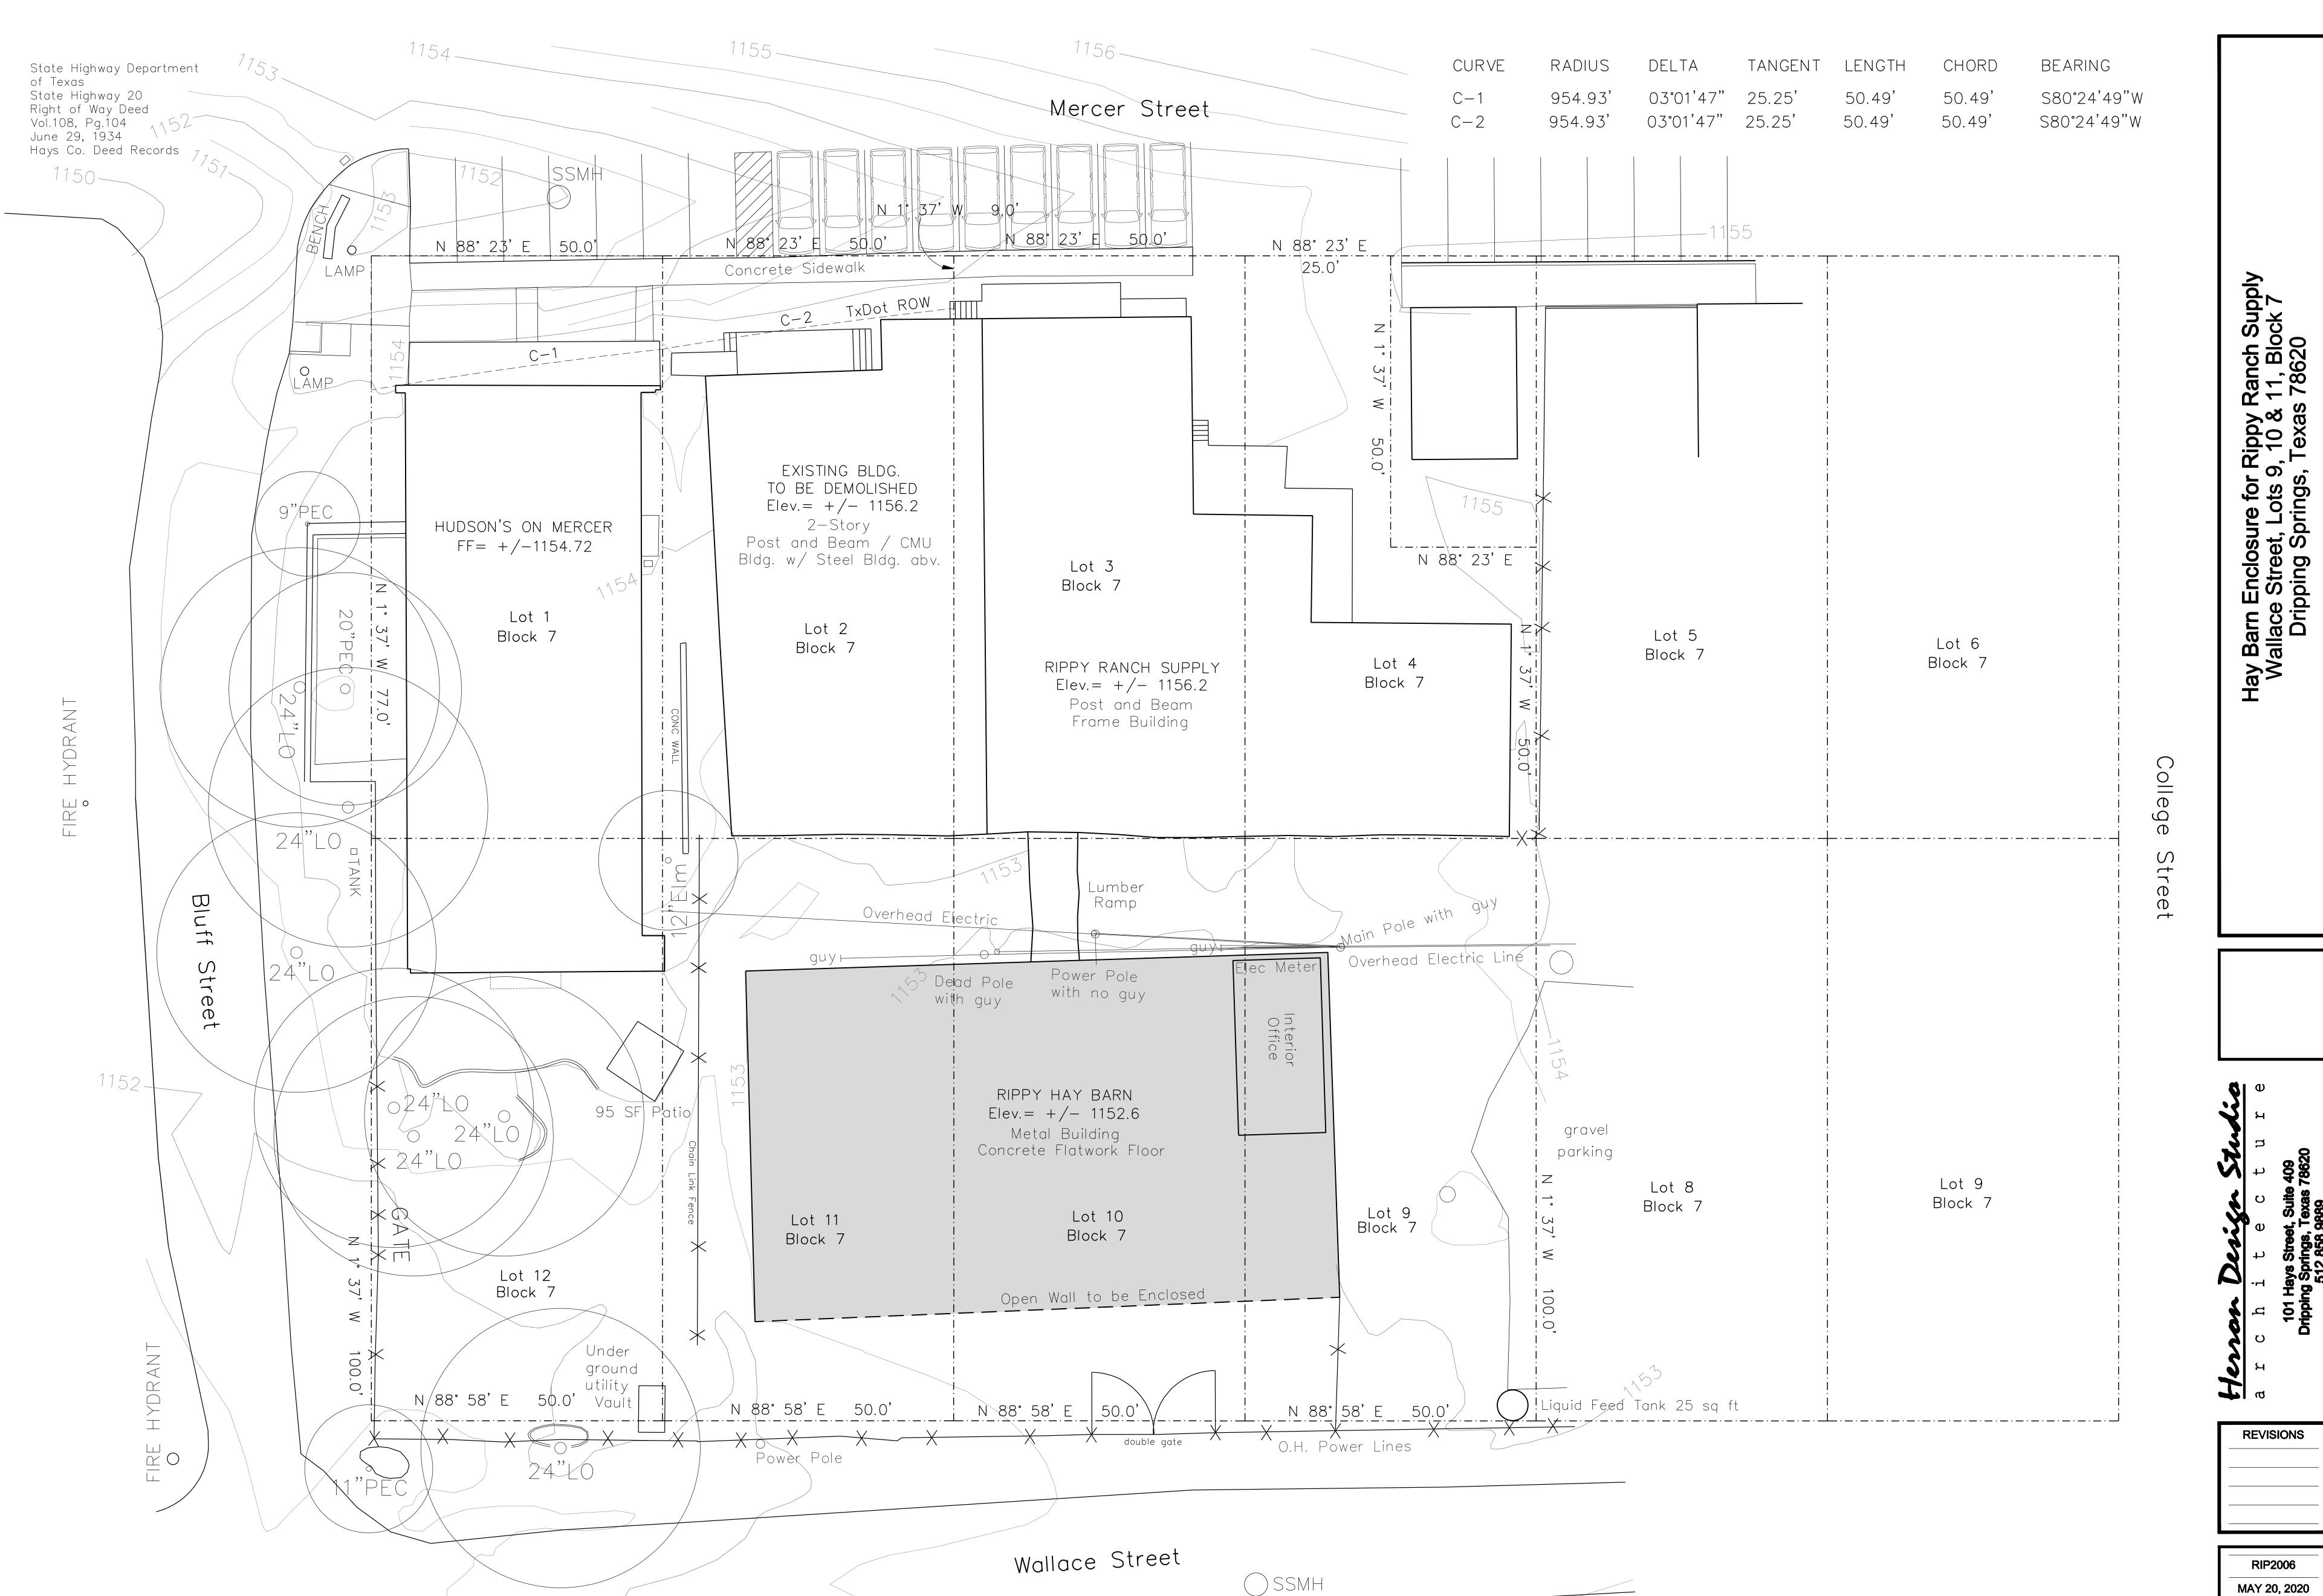

SCALE : 1" = 10'-0"


SITE PLAN

1 - Site Photo of Front Elevation (from Wallace Street)




Herron Design Studio architecture 101 Hays Street, Suite 409 Dripping Springs, Texas 78620 512.858.9889

2 - Site Photo of Left Elevation (from Wallace Street)

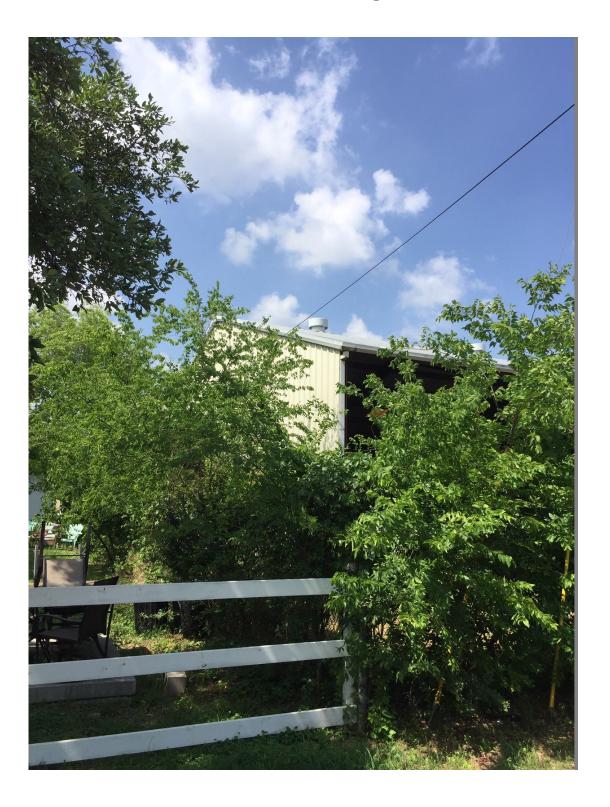

Herron Design Studio architecture 101 Hays Street, Suite 409 Dripping Springs, Texas 78620 512.858.9889

3 - Site Photo of Left Elevation (from NW Corner of Structure)

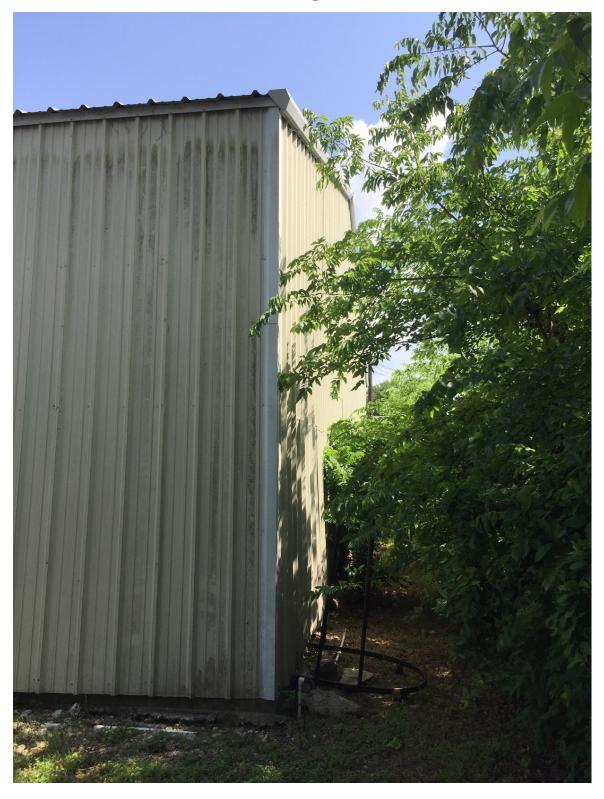

Herron Design Studio architecture 101 Hays Street, Suite 409 Dripping Springs, Texas 78620 512.858.9889

3 - Site Photo of Rear Elevation (from NW Corner of Structure)



Herron Design Studio architecture 101 Hays Street, Suite 409 Dripping Springs, Texas 78620 512.858.9889

5 - Site Photo of Right Elevation (from NE Corner of Structure)



Herron Design Studio architecture 101 Hays Street, Suite 409 Dripping Springs, Texas 78620 512.858.9889

6 - Site Photo of Right Elevation (from Mazama's Parking Lot)



Herron Design Studio architecture 101 Hays Street, Suite 409 Dripping Springs, Texas 78620 512.858.9889

7 - Site Photo of Front Elevation (SE Corner from Wallace Street)



Herron Design Studio architecture 101 Hays Street, Suite 409 Dripping Springs, Texas 78620 512.858.9889