METES AND BOUNDS DESCRIPTION OF:

RIGHT-OF-WAY DEDICATION - 0.152 ACRES

BEING A 0.152 ACRE (6,617 SQ. FT.) RIGHT-OF-WAY DEDICATION SITUATED IN THE PHILIP SMITH SURVEY, ABSTRACT 415, CITY OF DRIPPING SPRINGS, HAYS COUNTY, TEXAS; AND BEING A PORTION OF A CALLED 14.67 ACRE TRACT OF LAND DESCRIBED TO DRIPPING SPRINGS INDEPENDENT SCHOOL DISTRICT AS SHOWN ON INSTRUMENT RECORDED IN DOCUMENT NO. 2009-90029783 OF THE OFFICIAL PUBLIC RECORDS OF HAYS COUNTY, TEXAS; AND BEING MORE PARTICULARLY DESCRIBED AS FOLLOWS:

COMMENCING, AT A 1/2" IRON ROD FOUND AT AN ANGLE CORNER IN THE EASTERLY RIGHT-OF-WAY LINE OF GOLDEN EAGLE LANE (VARIABLE RIGHT-OF-WAY WIDTH), IN THE SOUTH BOUNDARY LINE OF LOT 27, BLOCK B OF THE HIDDEN SPRINGS RANCH SECTION II SUBDIVISION AS SHOWN ON PLAT RECORDED IN VOLUME 14, PAGE 69 OF THE PLAT RECORDS OF HAYS COUNTY, TEXAS; AND AT THE NORTHWEST CORNER OF SAID 14.67 ACRE TRACT;

THENCE, SOUTH 27°06'35" WEST, A DISTANCE OF 68.82 FEET TO THE POINT OF BEGINNING, FOR THE NORTHWEST CORNER OF THIS DEDICATION:

THENCE, DEPARTING THE EASTERLY RIGHT-OFWAY LINE OF SAID GOLDEN EAGLE LANE AND OVER SAID 14.67 ACRE TRACT THE FOLLOWING FIVE (5) COURSES AND DISTANCES:

- 1. NORTH 87°47'41" WEST, Á DISTANCE OF 117.146 FEET TO A POINT FOR THE NORTHEAST CORNER OF THIS DEDICATION;
- ALONG A CURVE TO THE LEFT, HAVING AN INTERIOR ANGLE OF 57°39'46", A RADIUS OF 80.00 FEET, A CHORD BEARING AND DISTANCE OF NORTH 58°57'46" EAST 77.16 FEET, A TOTAL ARC LENGTH OF 80.51 FEET TO A POINT OF REVERSE CURVATURE, FOR AN ANGLE CORNER OF THIS DEDICATION;
- 3. ALONG A CURVE TO THE RIGHT, HAVING AN INTERIOR ANGLE OF 21°30'45", A RADIUS OF 63.00 FEET, A CHORD BEARING AND DISTANCE OF NORTH 40°53'23" EAST, 23.52 FEET, A TOTAL ARC LENGTH OF 23.66 FEET TO A POINT OF REVERSE CURVATURE, FOR AN ANGLE CORNER OF THIS DEDICATION;
- 4. ALONG A CURVE TO THE LEFT, HAVING AN INTERIOR ANGLE OF 39°3959 A RADIUS OF 194.00 FEET A CHORD BEARING AND DISTANCE OF NORTH 31°48'49" EAST, 131.64 FEET, A TOTAL ARC LENGTH OF 134.31 FEET TO A POINT FOR THE SOUTHWEST CORNER OF THIS DEDICATION;
- 5. NORTH 01°25'57" WEST, A DISTANCE OF 64.72 FEET TO A POINT OF CURVATURE IN THE EASTERLY RIGHT-OF-WAY LINE OF SAID GOLDEN EAGLE LANE AND THE WEST BOUNDARY LINE OF SAID 14.67 ACRE TRACT, FOR AN ANGLE CORNER OF THIS DEDICATION; WHENCE A 1/2" IRON ROD FOUND MARKING THE SOUTHEAST END OF A CUTBACK CURVE THE THE RIGHT AT THE INTERSECTION OF THE SOUTHERLY RIGHT-OF-WAY LINE OF SHANE LANE (CALLED 60' WIDTH RIGHT-OF-WAY) AND THE WESTERLY RIGHT-OF-WAY LINE OF SAID GOLDEN EAGLE LANE AND AT THE NORTHEAST CORNER OF LOT 1, BLOCK D OF THE HIDDEN SPRINGS RANCH SECTION II SUBDIVISION AS SHOWN ON PLAT RECORDED IN VOLUME 14, PAGE 69 OF THE PLAT RECORDS OF HAYS COUNTY, TEXAS; BEARS SOUTH 49°01'41" WEST, A DISTANCE OF 32.46 FEET:

THENCE, ALONG A CURVE TO THE RIGHT FOLLOWING THE COMMON BOUNDARY LINE OF SAID 14.67 ACRE TRACT AND SAID GOLDEN EAGLE LANE, HAVING AN INTERIOR ANGLE OF 09°26'41", A CHORD BEARING AND DISTANCE OF NORTH 19°19'47" EAST, 106.19 FEET, A TOTAL ARC LENGTH OF 106.31 TO THE **POINT OF BEGINNING** CONTAINING 0.152 ACRES, MORE OR LESS, IN HAYS COUNTY, TEXAS. THIS DOCUMENT WAS PREPARED IN THE OFFICE OF KIMLEY-HORN AND ASSOCIATES, INC. IN AUSTIN, TEXAS.

SURVEYOR'S NOTES:

THE BEARINGS, DISTANCES, AREAS AND COORDINATES SHOWN HEREON ARE TEXAS STATE COORDINATE SYSTEM GRID, CENTRAL ZONE (FIPS 4203) (NAD'83), AS DETERMINED BY THE GLOBAL POSITIONING SYSTEM (GPS). THE UNIT OF LINEAR MEASUREMENT IS U.S. SURVEY FEET. A RIGHT-OF-WAY DEDICATION BOUNDARY EXHIBIT AND A LINE & CURVE TABLE WERE CREATED IN CONJUNCTION WITH THIS METES & BOUNDS DESCRIPTION.

THE UNDERSIGNED, REGISTERED PROFESSIONAL LAND SURVEYOR, HEREBY CERTIFIES THAT THE FOREGOING DESCRIPTION ACCURATELY SETS OUT THE METES AND BOUNDS OF THIS DEDICATION.

ZACHARY KEITH PETRUS REGISTERED PROFESSIONAL LAND SURVEYOR NO. 6769 10814 JOLLYVILLE ROAD CAMPUS IV, SUITE 200 AUSTIN, TEXAS 78759

PH. (512) 572-6674 ZACH.PETRUS@KIMLEY-HORN.COM



EXHIBIT "A" RIGHT-OF-WAY DEDICATION 0.152 ACRES

PHILIP SMITH SURVEY, ABSTRACT 415, CITY OF DRIPPING SPRINGS, HAYS COUNTY, TEXAS




10814 Jollyville Road Campus IV, Suite 200, Austin, Texas 78759 FIR Scale Drawn by Checked by

FIRM # 10194624

4/26/2021

www.kimley-horn.com

<u>Project No.</u> <u>Sheet No.</u> 067783118 1 OF 3

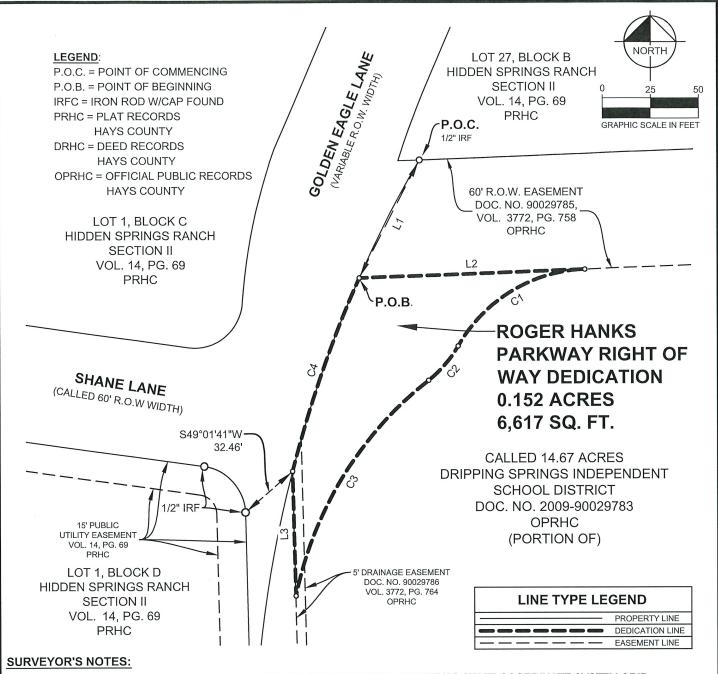

THE BEARINGS, DISTANCES, AREAS AND COORDINATES SHOWN HEREON ARE TEXAS STATE COORDINATE SYSTEM GRID, CENTRAL ZONE (FIPS 4203) (NAD'83), AS DETERMINED BY THE GLOBAL POSITIONING SYSTEM (GPS). THE UNIT OF LINEAR MEASUREMENT IS U.S. SURVEY FEET. A METES & BOUNDS DESCRIPTION AND A LINE & CURVE TABLE WERE CREATED IN CONJUNCTION WITH THIS RIGHT-OF-WAY DEDICATION BOUNDARY EXHIBIT.

THE UNDERSIGNED, REGISTERED PROFESSIONAL LAND SURVEYOR, HEREBY CERTIFIES THAT THIS R.O.W. DEDICATION BOUNDARY EXHIBIT OF SURVEY ACCURATELY REFLECTS THE METES AND

BOUNDS OF THIS DEDICATION.

ZACHARY KEITH PETRUS REGISTERED PROFESSIONAL LAND SURVEYOR NO. 6769 10814 JOLLYVILLE ROAD CAMPUS IV, SUITE 200

AUSTIN, TEXAS 78759 PH. (512) 572-6674

PH. (512) 572-6674 ZACH.PETRUS@KIMLEY-HORN.COM



PHILIP SMITH SURVEY, ABSTRACT 415, CITY OF DRIPPING SPRINGS, HAYS COUNTY, TEXAS



Suite 200, Austin, Texas 78759

FIRM # 10194624

Tel. No. (512) 418-1771 www.kimley-horn.com

 Scale
 Drawn by
 Checked by

 1" = 50'
 PTF
 ZKP
 4

<u>Date</u> <u>Project No.</u> 4/26/2021 067783118

LINE TABLE					
NO.	BEARING	LENGTH			
L1	S27°06'35"W	68.82'			
L2	S87°47'41"W	117.46'			
L3	S01°25'57"E	64.72'			

CURVE TABLE					
NO.	DELTA	RADIUS	LENGTH	CHORD BEARING	CHORD
C1	57°39'46"	80.00'	80.51'	N58°57'46"E	77.16'
C2	21°30'56"	63.00'	23.66'	N40°53'23"E	23.52'
СЗ	39°39'59"	194.00'	134.31'	N31°48'49"E	131.64'
C4	9°26'41"	644.92'	106.31'	S19°19'47"W	106.19'

SURVEYOR'S NOTES:

THE BEARINGS, DISTANCES, AREAS AND COORDINATES SHOWN HEREON ARE TEXAS STATE COORDINATE SYSTEM GRID, CENTRAL ZONE (FIPS 4203) (NAD'83), AS DETERMINED BY THE GLOBAL POSITIONING SYSTEM (GPS). THE UNIT OF LINEAR MEASUREMENT IS U.S. SURVEY FEET. A METES & BOUNDS DESCRIPTION AND A RIGHT-OF-WAY DEDICATION BOUNDARY EXHIBIT OF EVEN SURVEY DATE WAS CREATED IN CONJUNCTION WITH THIS LINE AND CURVE TABLE.

THE UNDERSIGNED, REGISTERED PROFESSIONAL LAND SURVEYOR, HEREBY CERTIFIES THAT THIS LINE & CURVE TABLE OF SURVEY ACCURATELY REFLECTS THE METES AND BOUNDS OF THIS DEDICATION.

ZACHARY KEITH PETRUS REGISTERED PROFESSIONAL LAND SURVEYOR NO. 6769 10814 JOLLYVILLE ROAD CAMPUS IV, SUITE 200

AUSTIN, TEXAS 78759 PH. (512) 572-6674

ZACH.PETRUS@KIMLEY-HORN.COM



EXHIBIT "A" RIGHT-OF-WAY DEDICATION 0.152 ACRES

PHILIP SMITH SURVEY, ABSTRACT 415, CITY OF DRIPPING SPRINGS, HAYS COUNTY, TEXAS

Kimley » Horn

10814 Jollyville Road Campus IV, Suite 200, Austin, Texas 78759

FIRM # 10194624

Tel. No. (512) 418-1771 www.kimley-horn.com

Scale N/A Drawn by PTF Checked by

<u>Date</u> <u>Project No.</u> 4/26/2021 067783118

 Project No.
 Sheet No

 067783118
 3 OF 3