


Drawing: C:\pwworking\jwehnb\dwg\1046301\2408-001.dwg
 User: JWEHNBURG
 Plot Date/Time: Nov 22, 2021 - 10:56:25

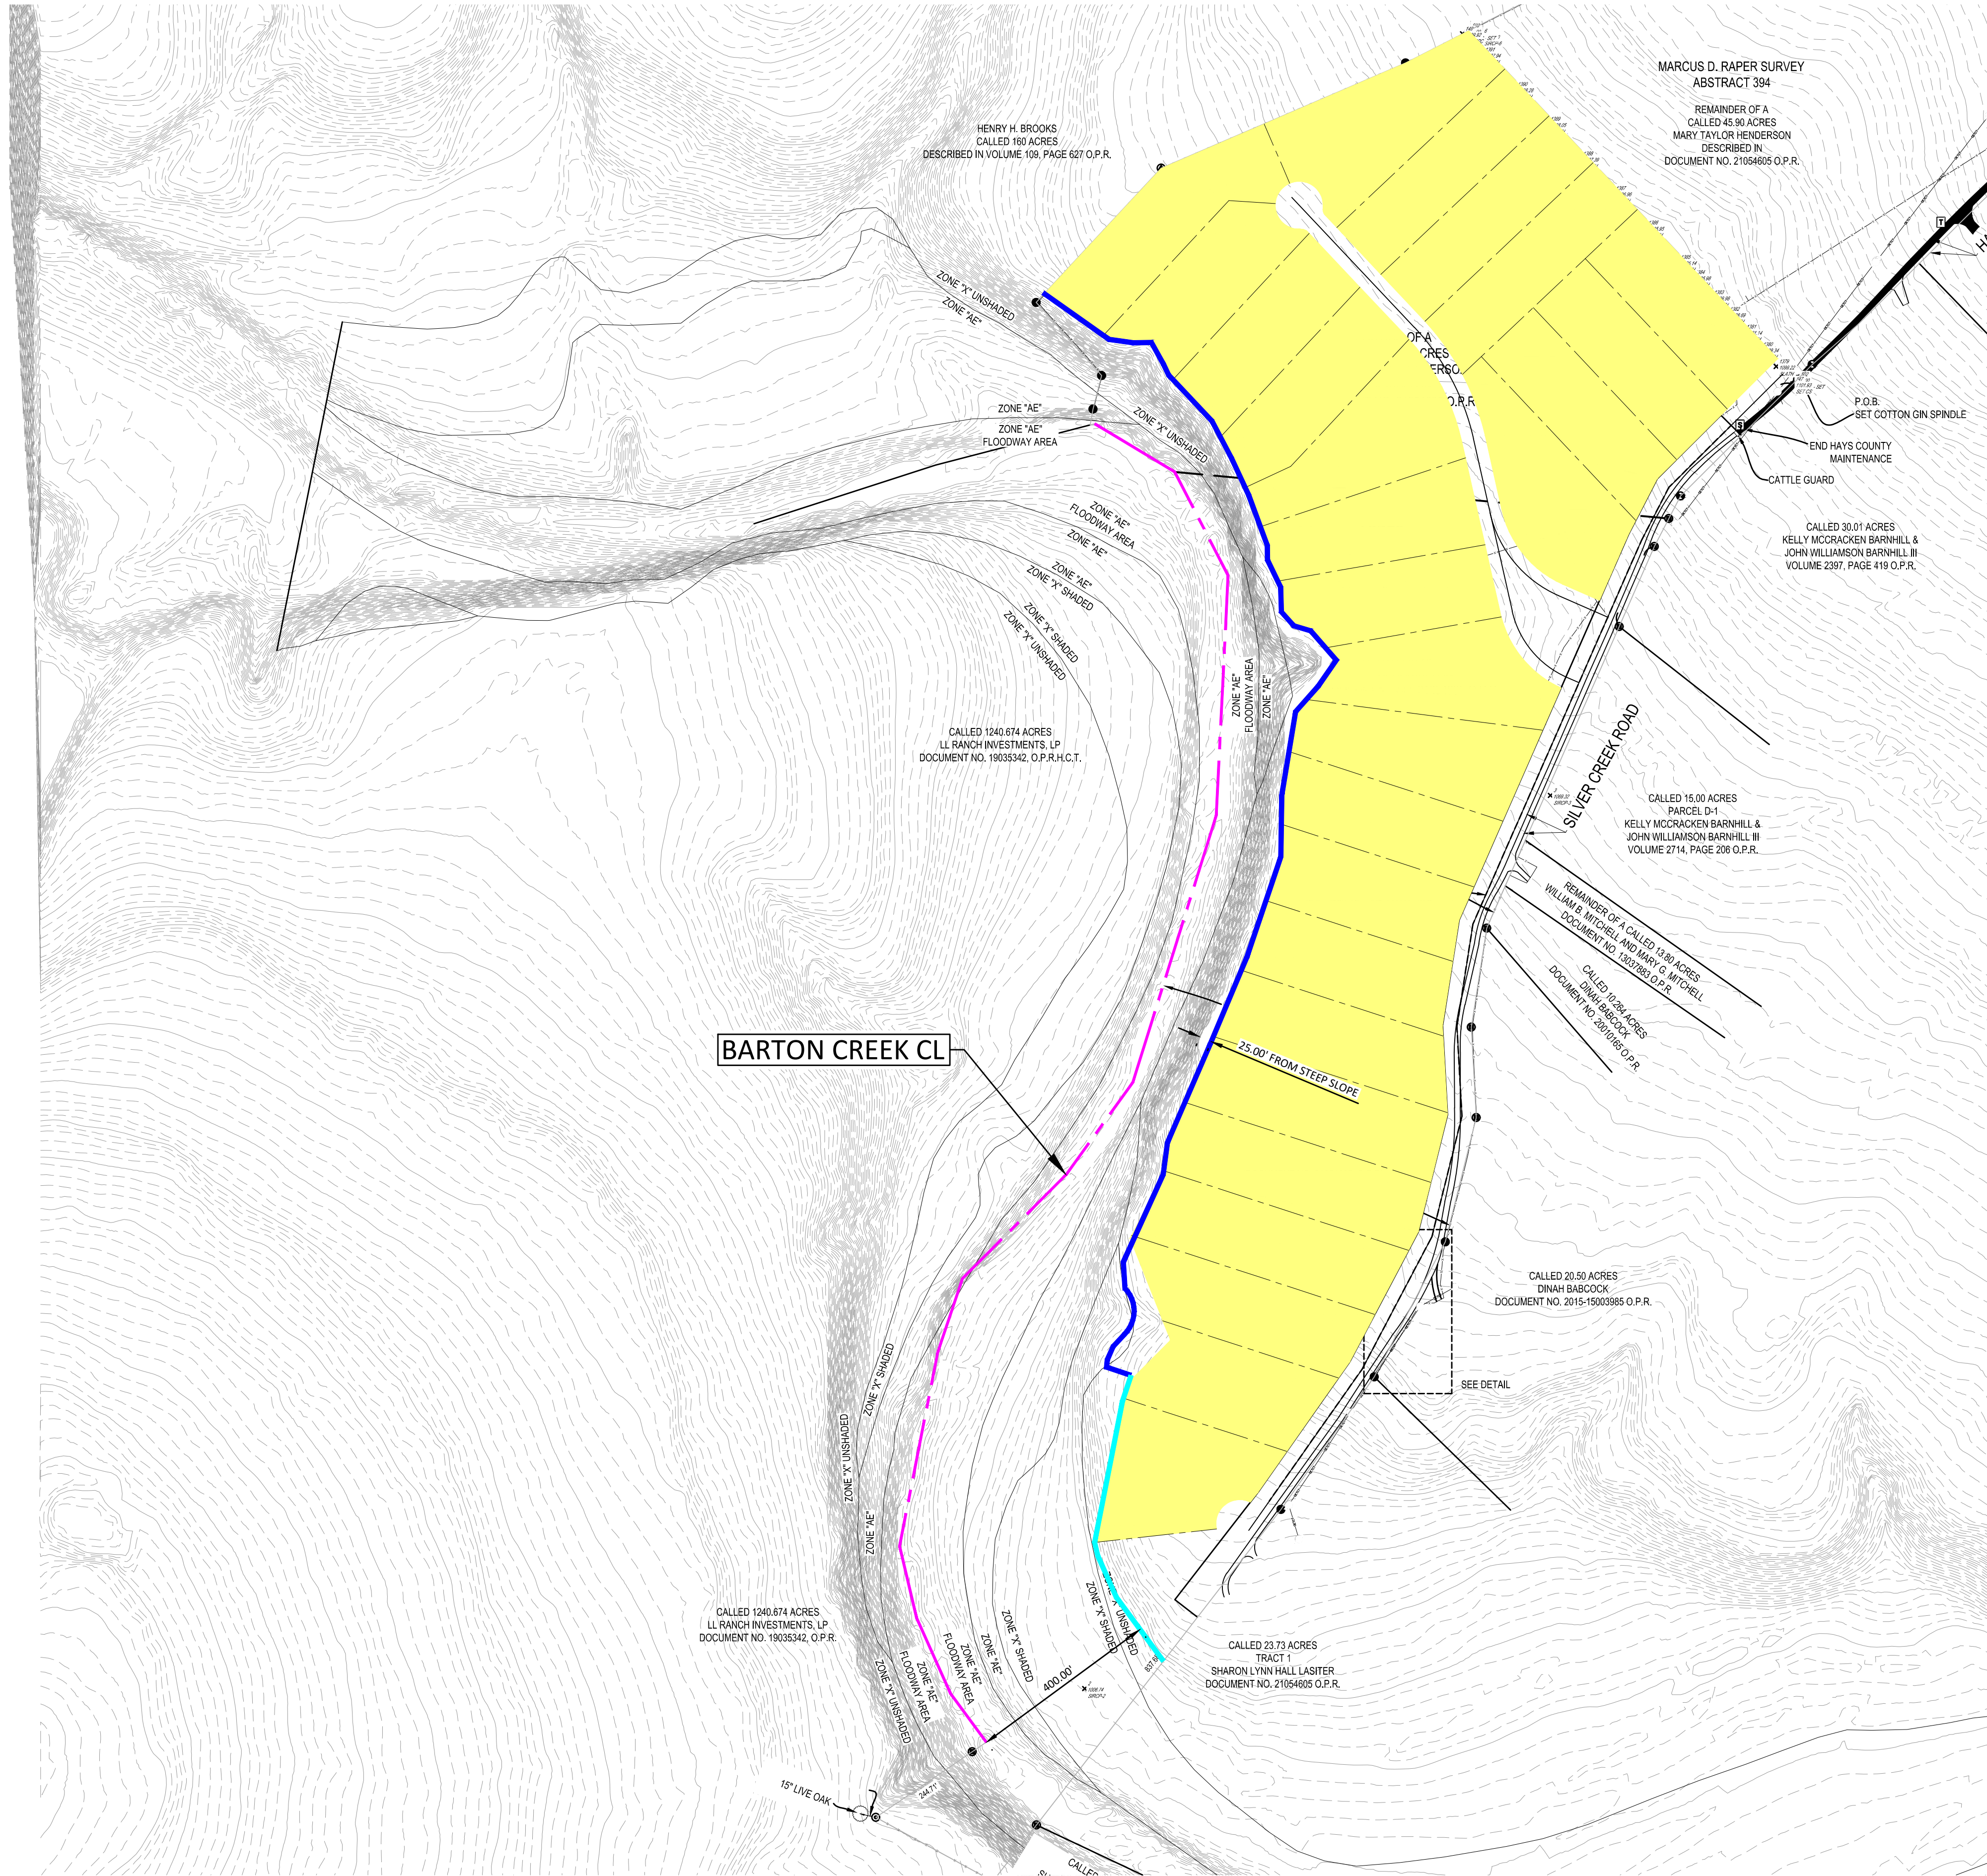

LEGEND

- WQBZ SETBACK (25-FT FROM STEEP SLOPE BASED ON FIELD OBSERVATIONS 11/19)
- WQBZ SETBACK (400-FT FROM CREEK CL)

WQBZ EXHIBIT

SOUTHERN LAND COMPANY
 SILVER CREEK SUBDIVISION
 CITY OF DRIPPING SPRINGS

Designed: JH
 Drawn: JH
 Reviewed: TB
 Date: 11-22-2021

SHEET

1

OF 1

Project No.:
 2408-001