

Stephenson Building

To: Downtown Parking

Academy Building

Soul Haven

Mercer Light Pole Typ

Pervious Pavers

Shade Trees Typ.

Window

Deliveries

Window

Vintage Soul

Old Post Office

4

3

Window

Equip

2

1

Porch

Porch

Covered Seating

Mercer Street


STEPHENSON WAY... 240508  
CONCEPT PLAN  
6/1/20

"Stephenson Way"  
Pedestrian Improvements  
Concept Plan - 5/9/24

Proposed Materials Palette:

- Roofs: Standing Seam, Pre-Weathered Galvalume
- Walls: Native Limestone, Sonoma Cream 2" thin veneer
- Fascia / Trim / Awnings: Pre-Weathered Galvalume
- Paint Color - Sherwin Williams "Garden Gate" #SW-6167

Old Post Office

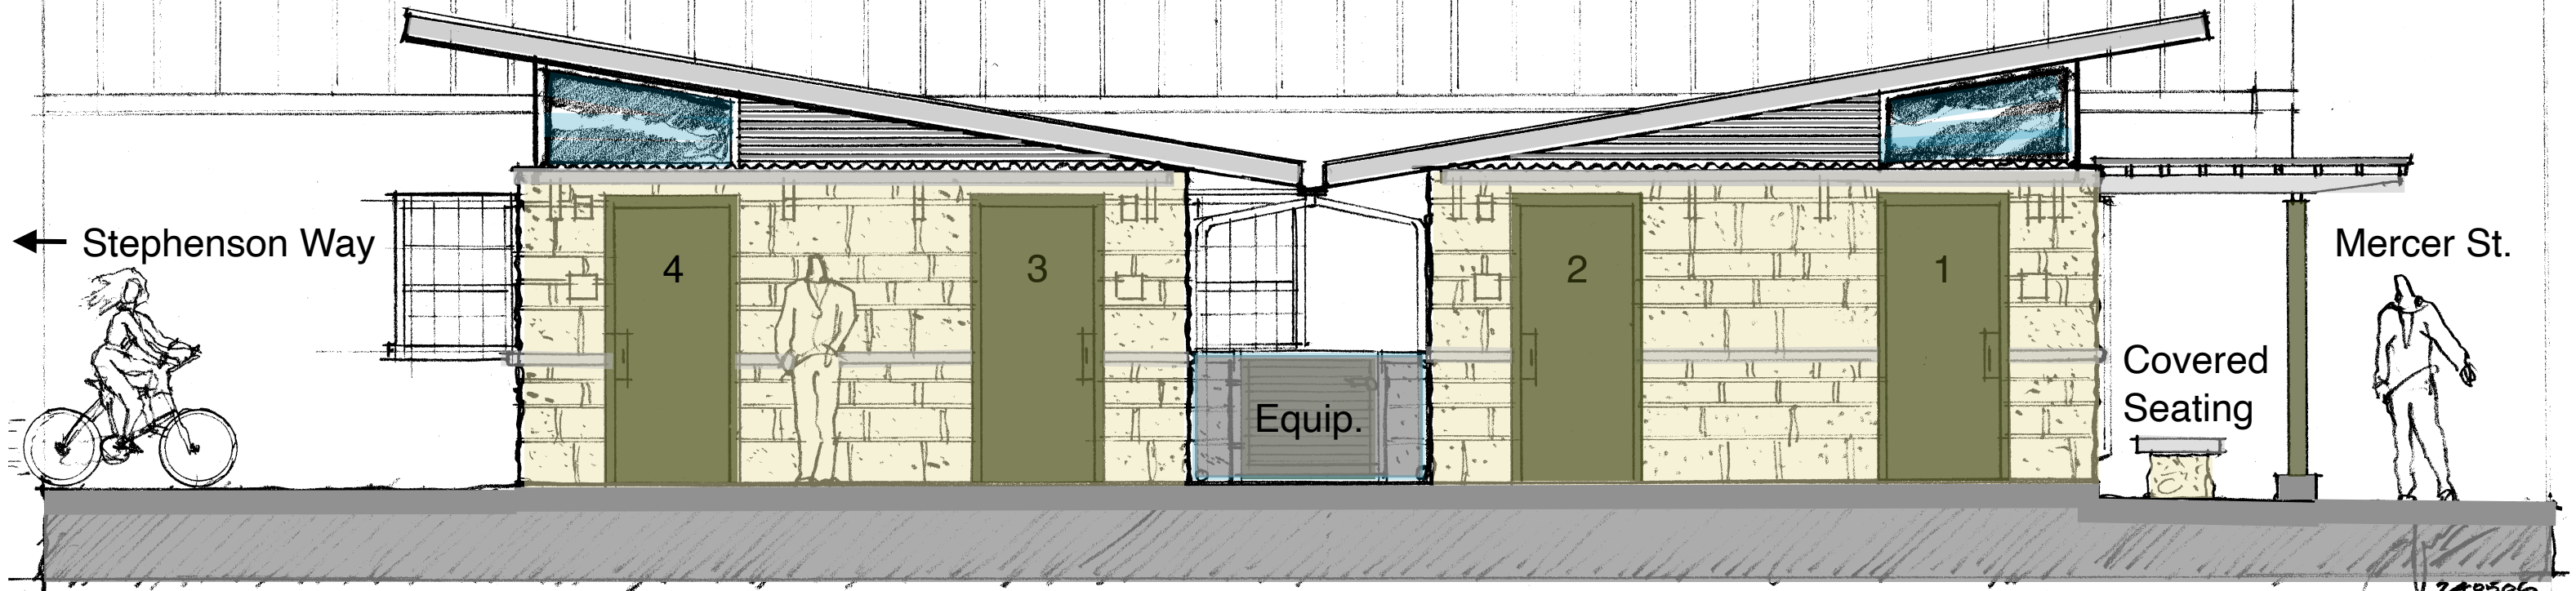

City of Dripping Springs


"Downtown Restrooms"

240516 - KS

Hill Country Contemporary - Butterfly Inspiration

Concept Sketch

1/4" = 1'-0"

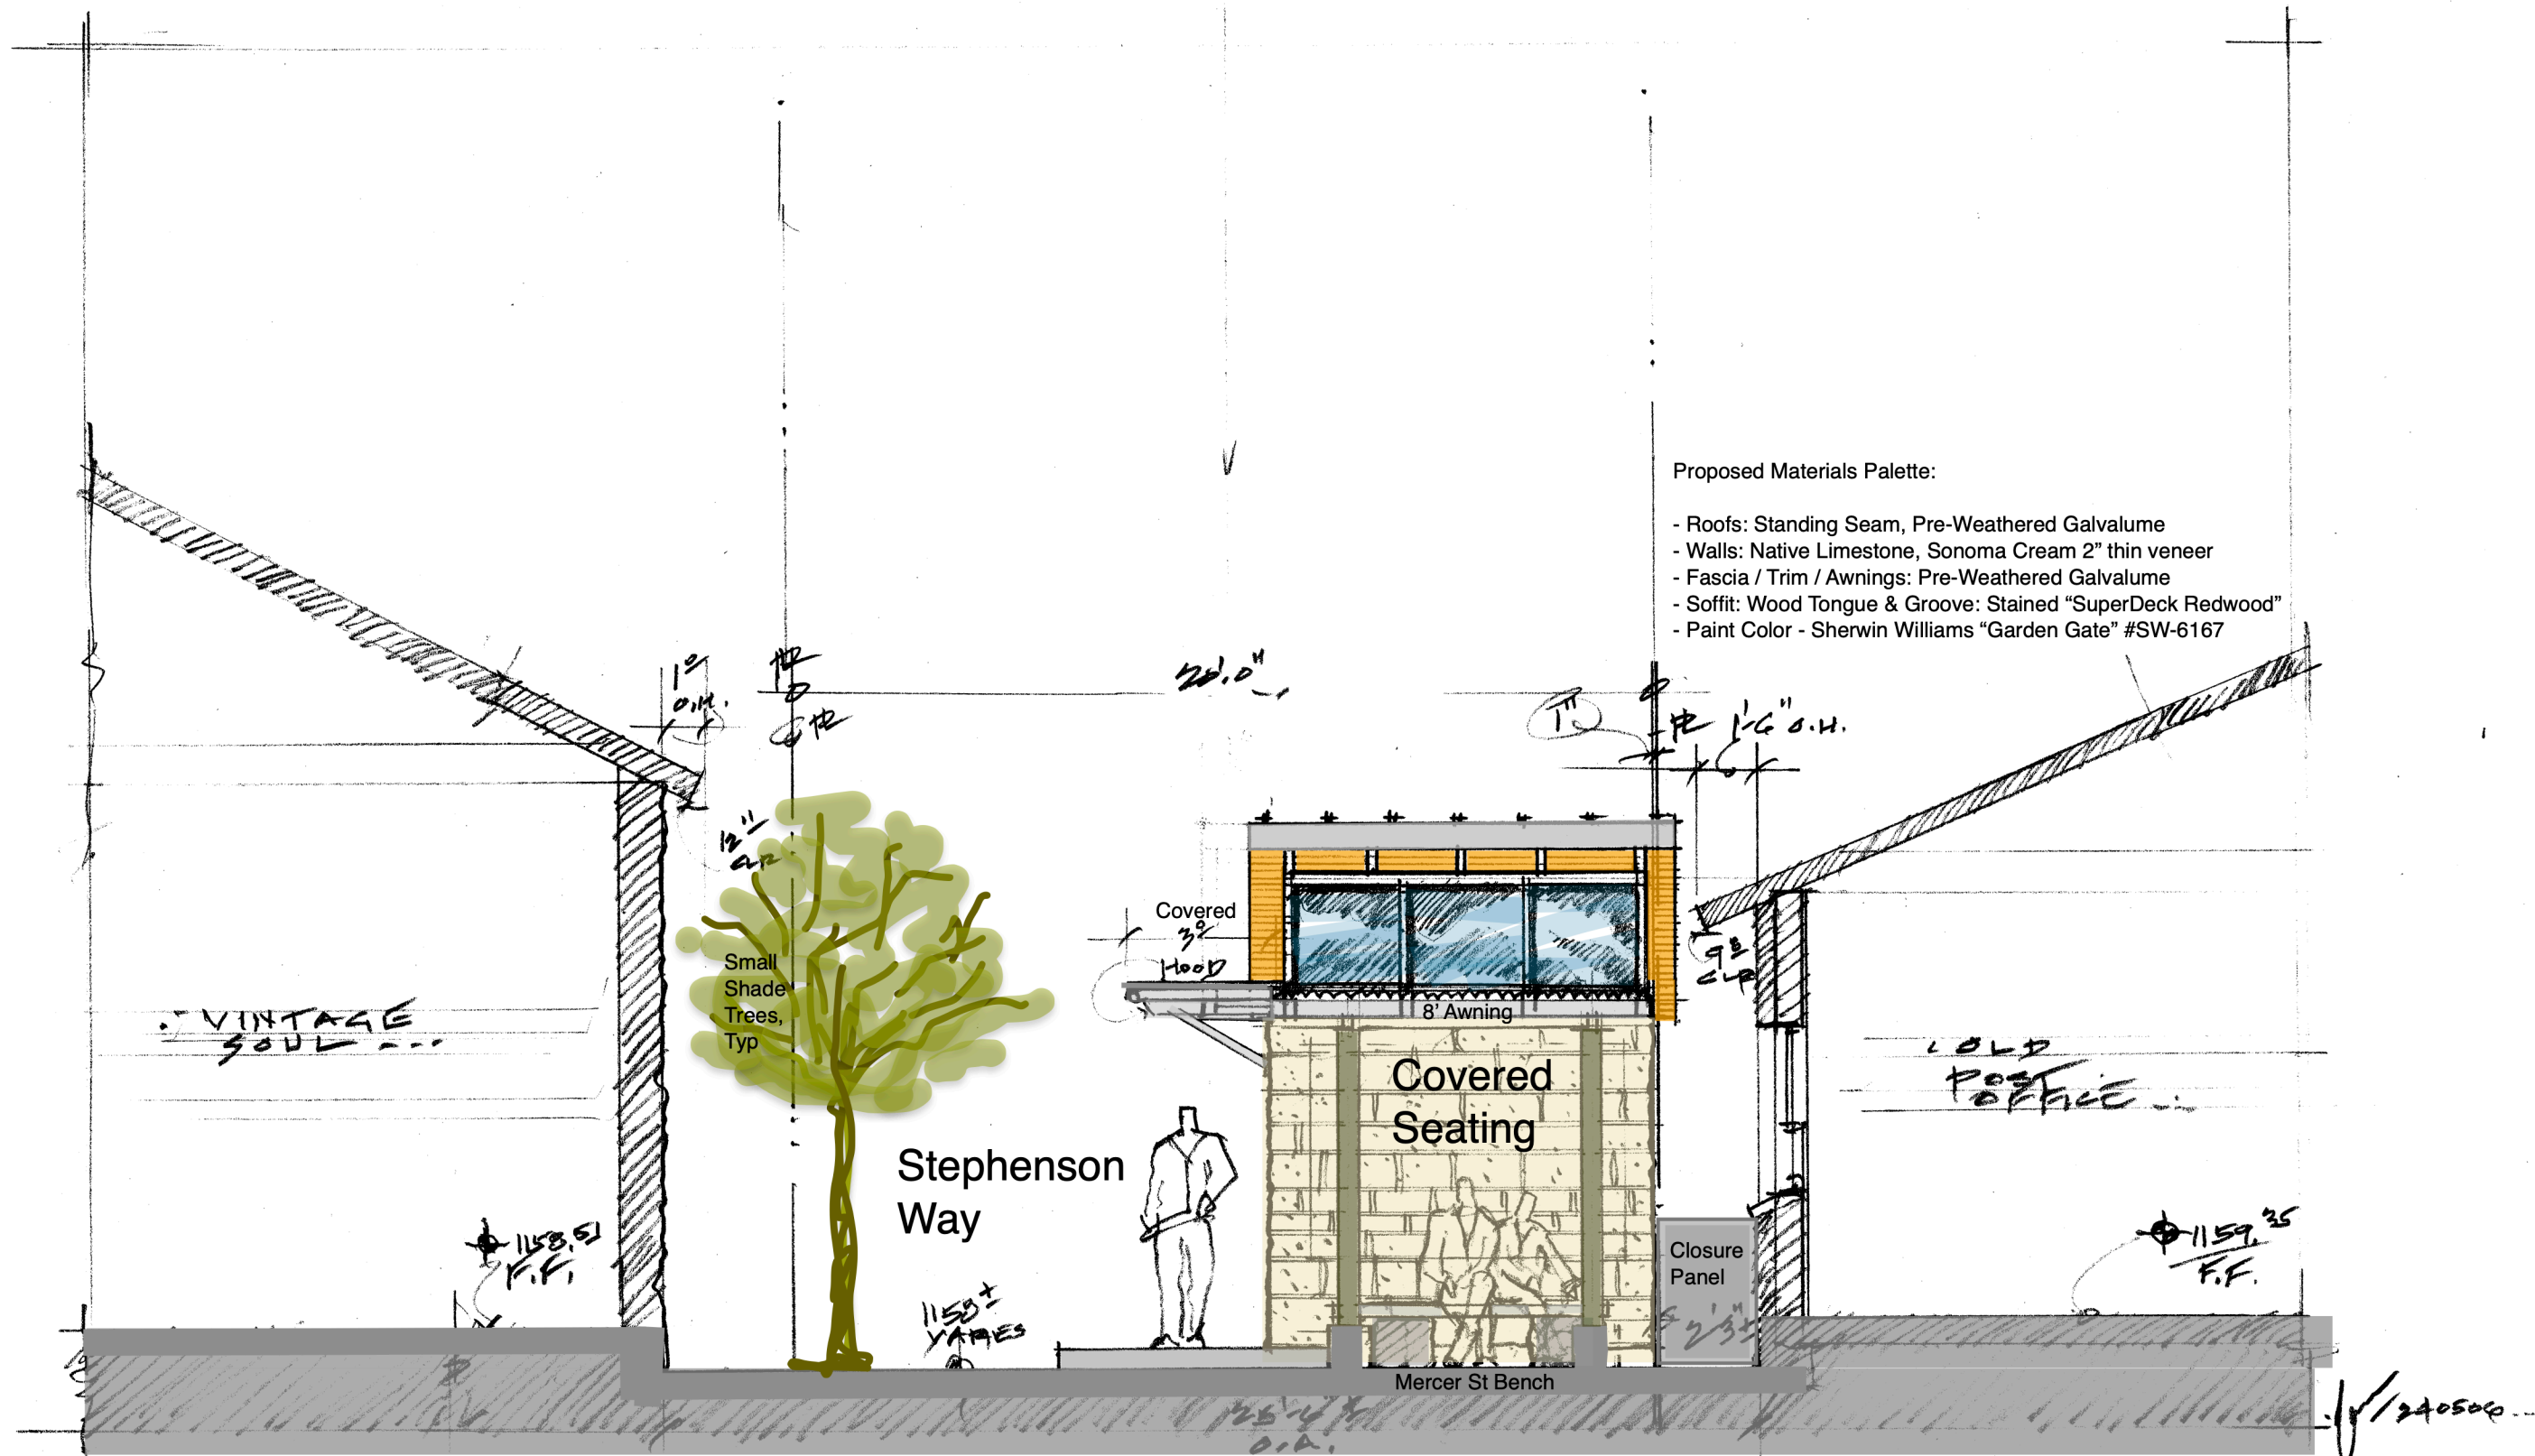

City of Dripping Springs

"Downtown Restrooms"

240516 - KS

Hill Country Contemporary - Butterfly Inspiration  
 Concept Sketch  
 1/4" = 1'-0"