



| GRADING LEGEND | |
|-------------------------|-------------------------|
| GRADING SYMBOLS | |
| | PROPOSED CONTOUR |
| | PROPOSED SWALE |
| | DRAINAGE DIRECTION |
| TYPICAL SPOT ELEVATIONS | |
| 00.00 SW | SIDEWALK SPOT GRADE |
| 00.00 TC | TOP OF CONCRETE |
| 00.00 TP | TOP OF PAVEMENT (CIVIL) |
| 00.00 FL | FLOWLINE |

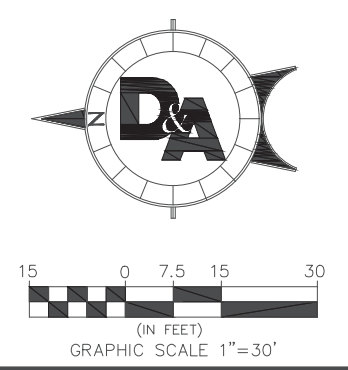

| MONUMENTS LEGEND | |
|------------------|----------------------------------|
| | 1/2" REBAR FOUND (OR AS NOTED) |
| | CONC. HIGHWAY MON. FOUND |
| | MAG NAIL FOUND |
| | CALCULATED POINT |
| | CONTROL POINT/BENCHMARK LOCATION |

| LEGEND | |
|----------|--------------------------|
| EXISTING | PROPOSED |
| | PROPERTY LINE |
| | ADJOINING PROPERTY LINES |
| | EASEMENT |
| | BUILDING SETBACK LINE |
| | CONTOUR LINE |
| | RAISED CURB |
| | EDGE OF ASPHALT |
| | WATER VALVE |
| | WATER METER |
| | FIRE HYDRANT |
| | UTILITY POLE |
| | GUY WIRE |
| | OVERHEAD UTILITIES |
| | ELECTRIC PULL BOX |
| | TRAFFIC SIGNAL POLE |
| | SIGNAL BOX |
| | CLEANOUT |
| | WASTEWATER MANHOLE |
| | BOLLARD |
| | UNDERGROUND TELE. MARKER |
| | SIGN (AS NOTED) |
| | 3" W.L. WATER LINE |
| | 6" W.W. SEWER LINE |
| | SANITARY MANHOLE |

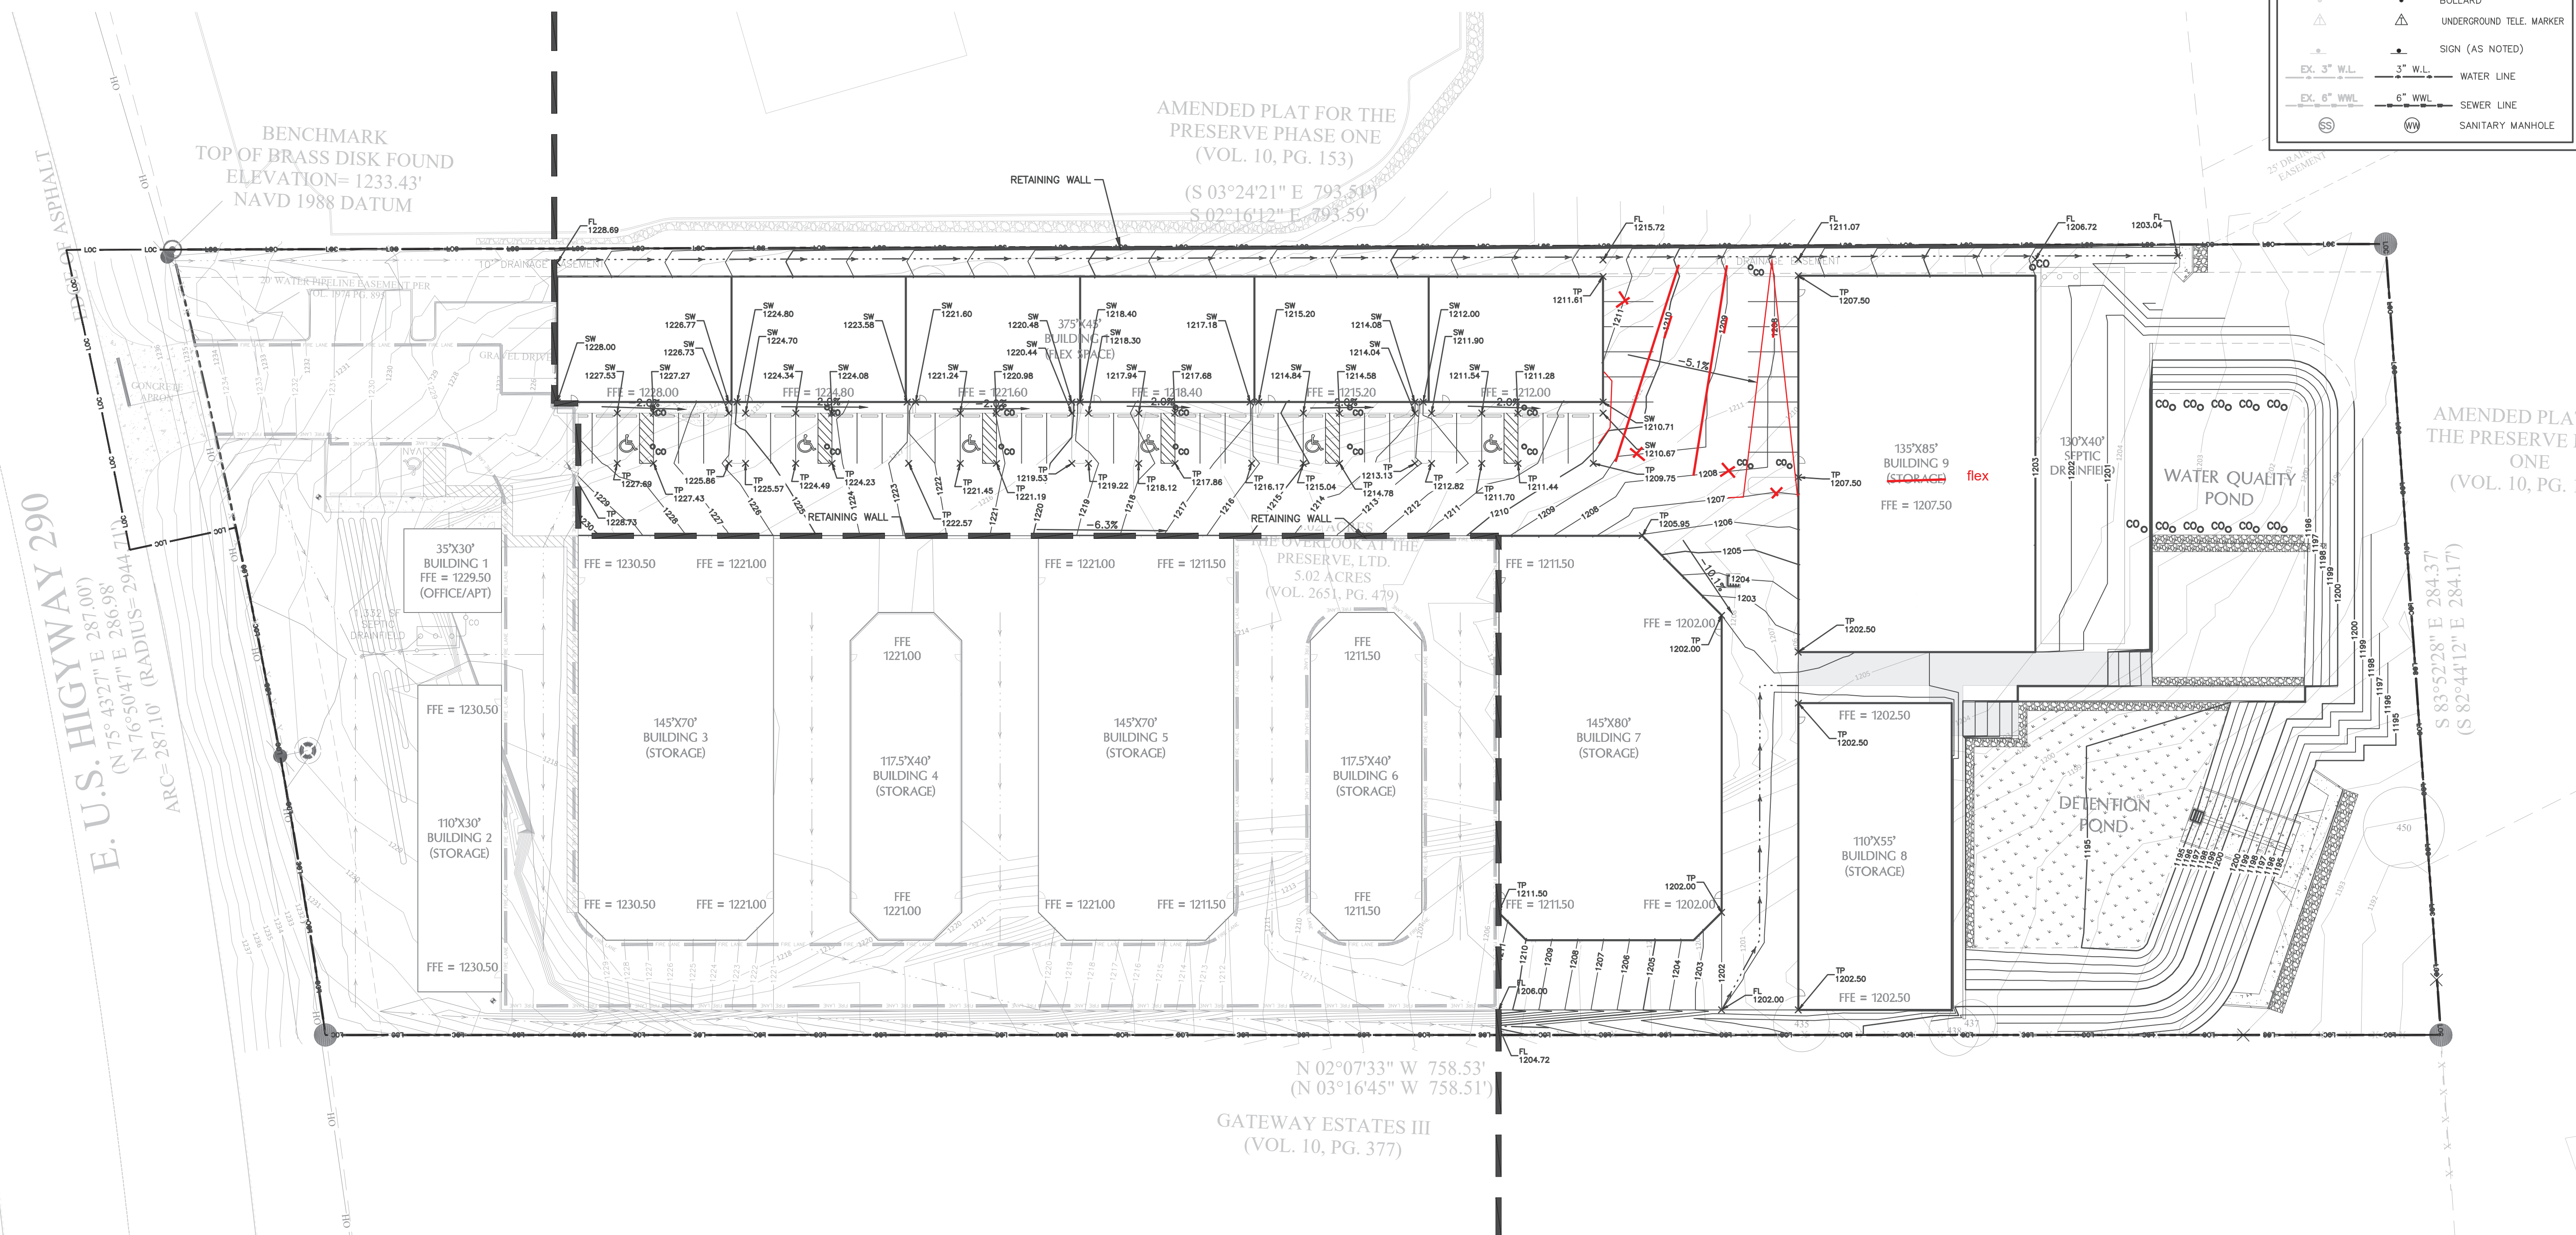

Drawing: P:\1715-002\CADD\Map\working_drawings\submitted\VD\Phase 2\1715002A_CD GR.dwg
 User: VOSTROJIN Jul 06, 23 - 17:03
 Plot Date/Time: Jul 06, 23 - 08:20:11