




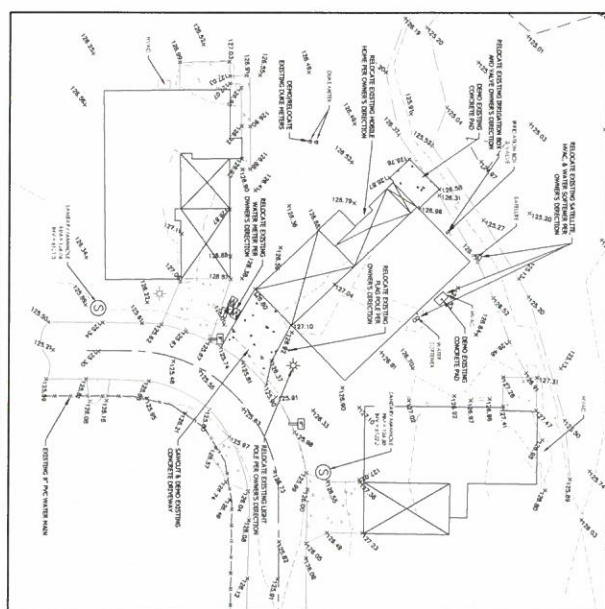


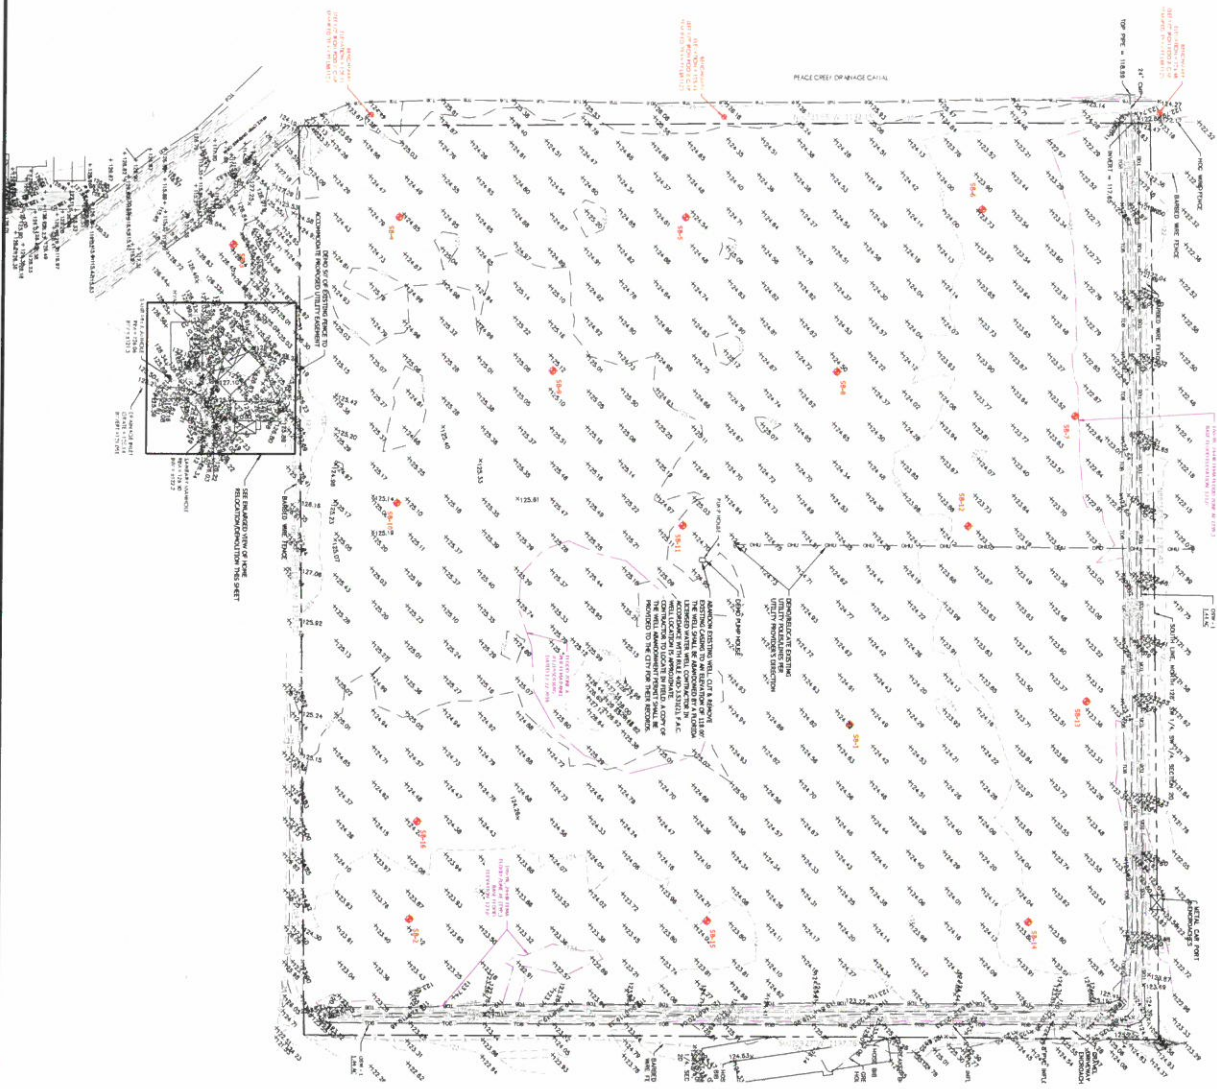


ENLARGED VIEW OF HOME RELOCATION/DEMOLITION
SCALE = 1" = 20'

SURVEYORS' NOTES:

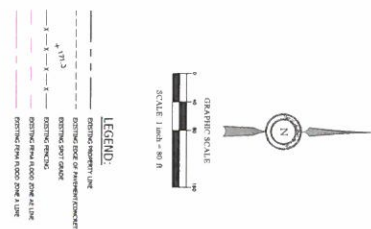

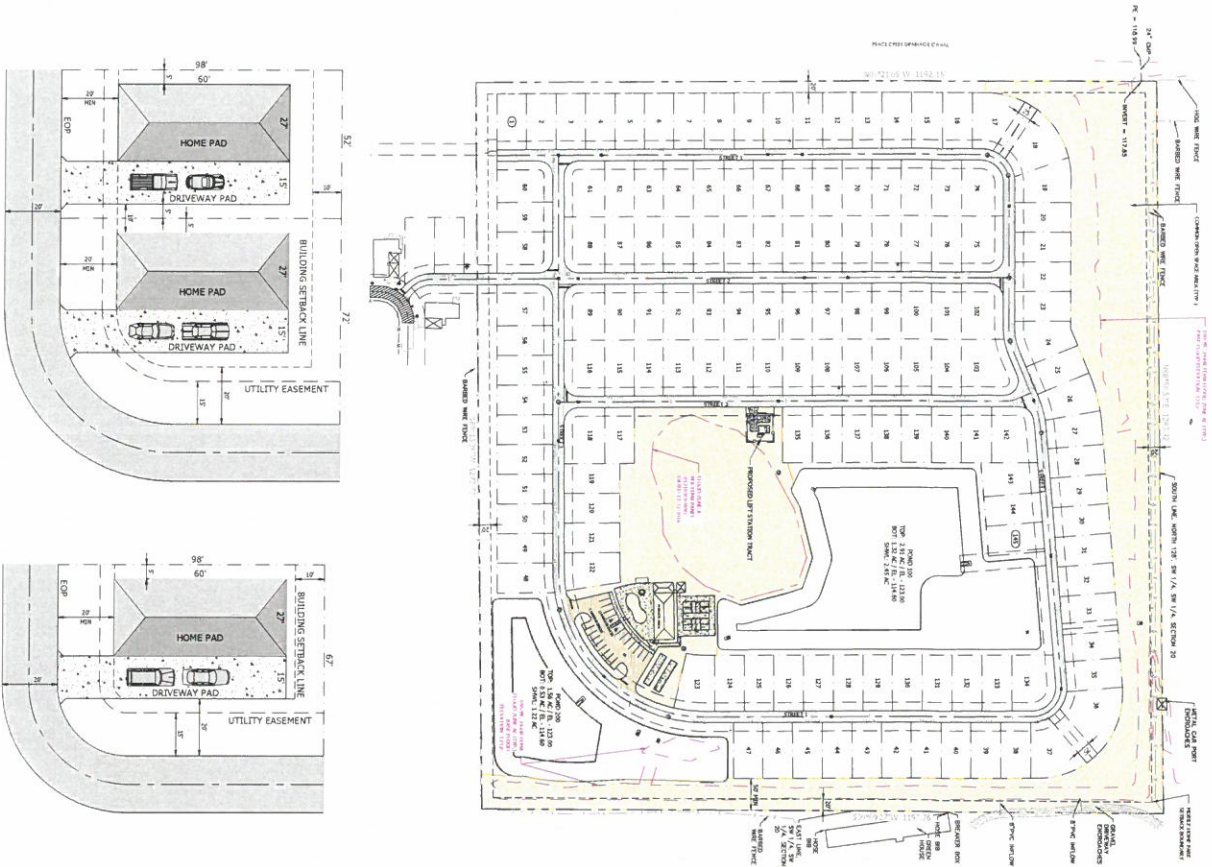

TYPICAL LOT LAYOUTS

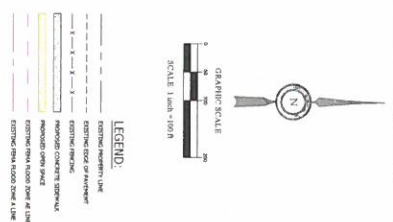

SITE PLAN SUMMARY

General Property Information

Total Land Area Owned (Ac.) 35.09

Parcel ID Number 2728000000004020

Proposed Future Land Use Designation (CIN) MCR - Medium Density Residential

Proposed Zoning Designation RPHZ - Park

Proposed Housing Types

Single-Family Detached 145

Single-Family Attached 0

Max Density 6.5 units / Ac.

Min Floor Area 800 sq. ft.

Min Lot Size 4,000 sq. ft.


Min Lot Width 40'


Area of Stormwater Retention (Ac.) 4.23

Open Space

Required Open Space (Ac.) 5

Provided Open Space (Ac.) 8.18


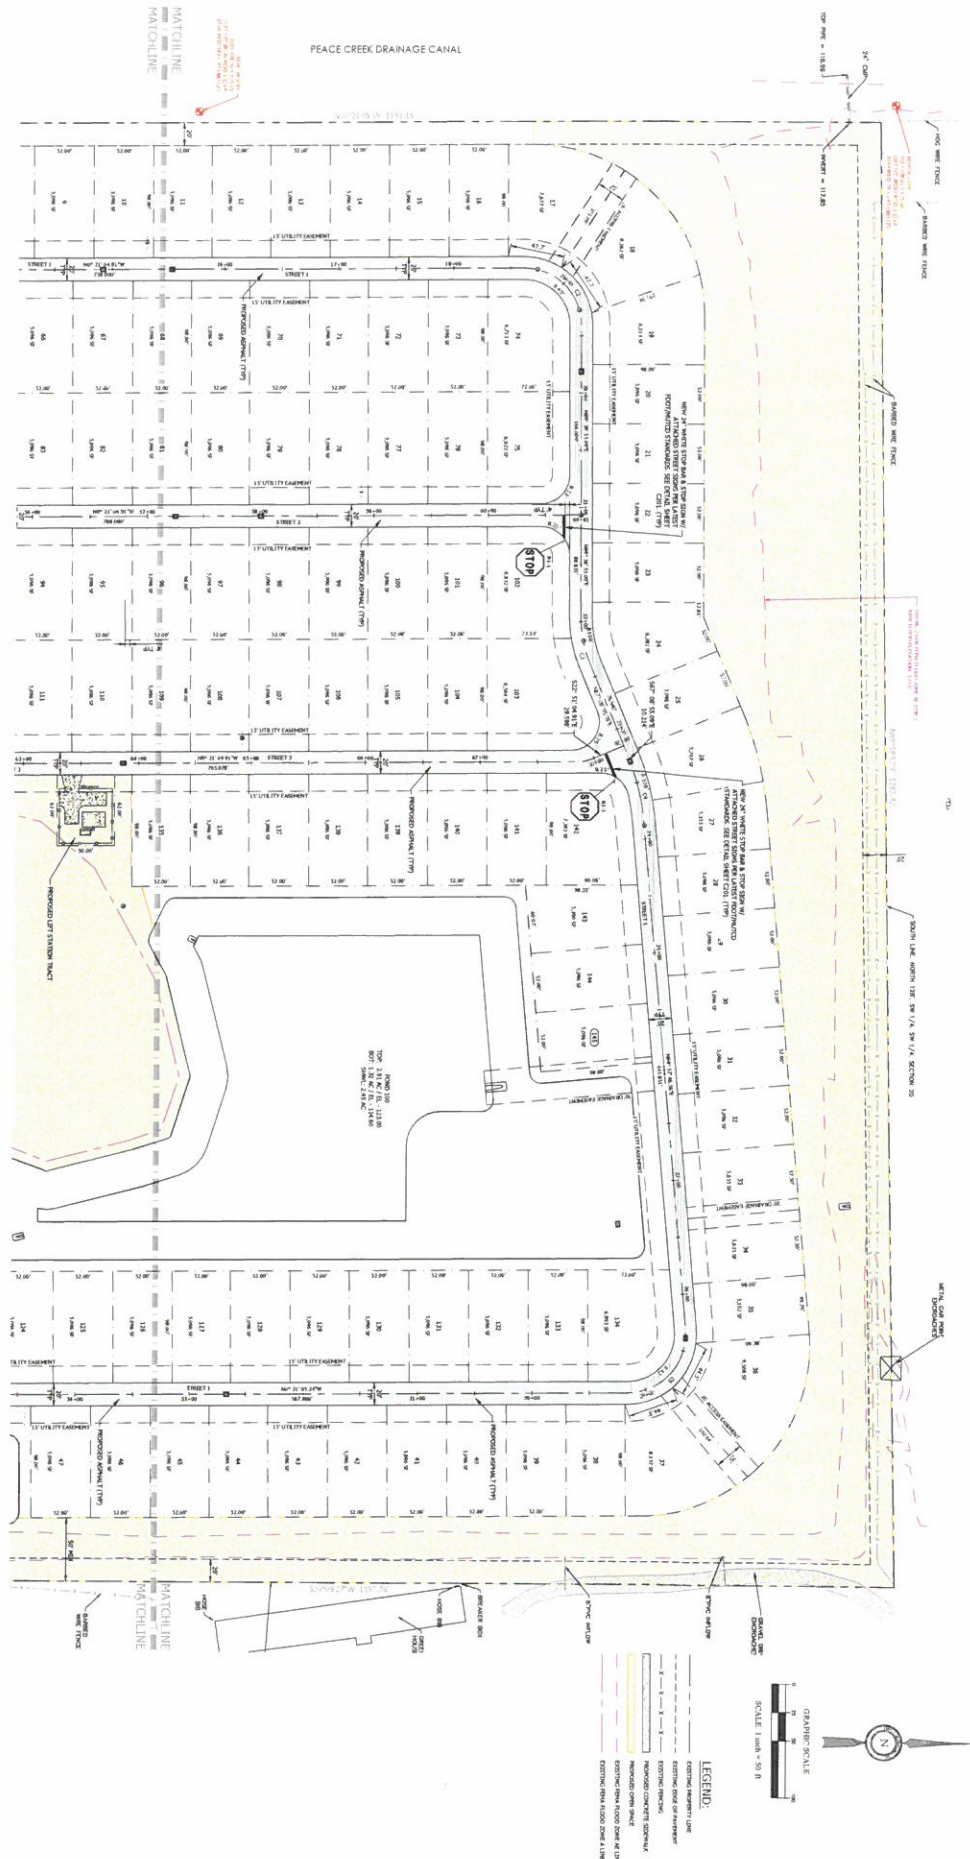


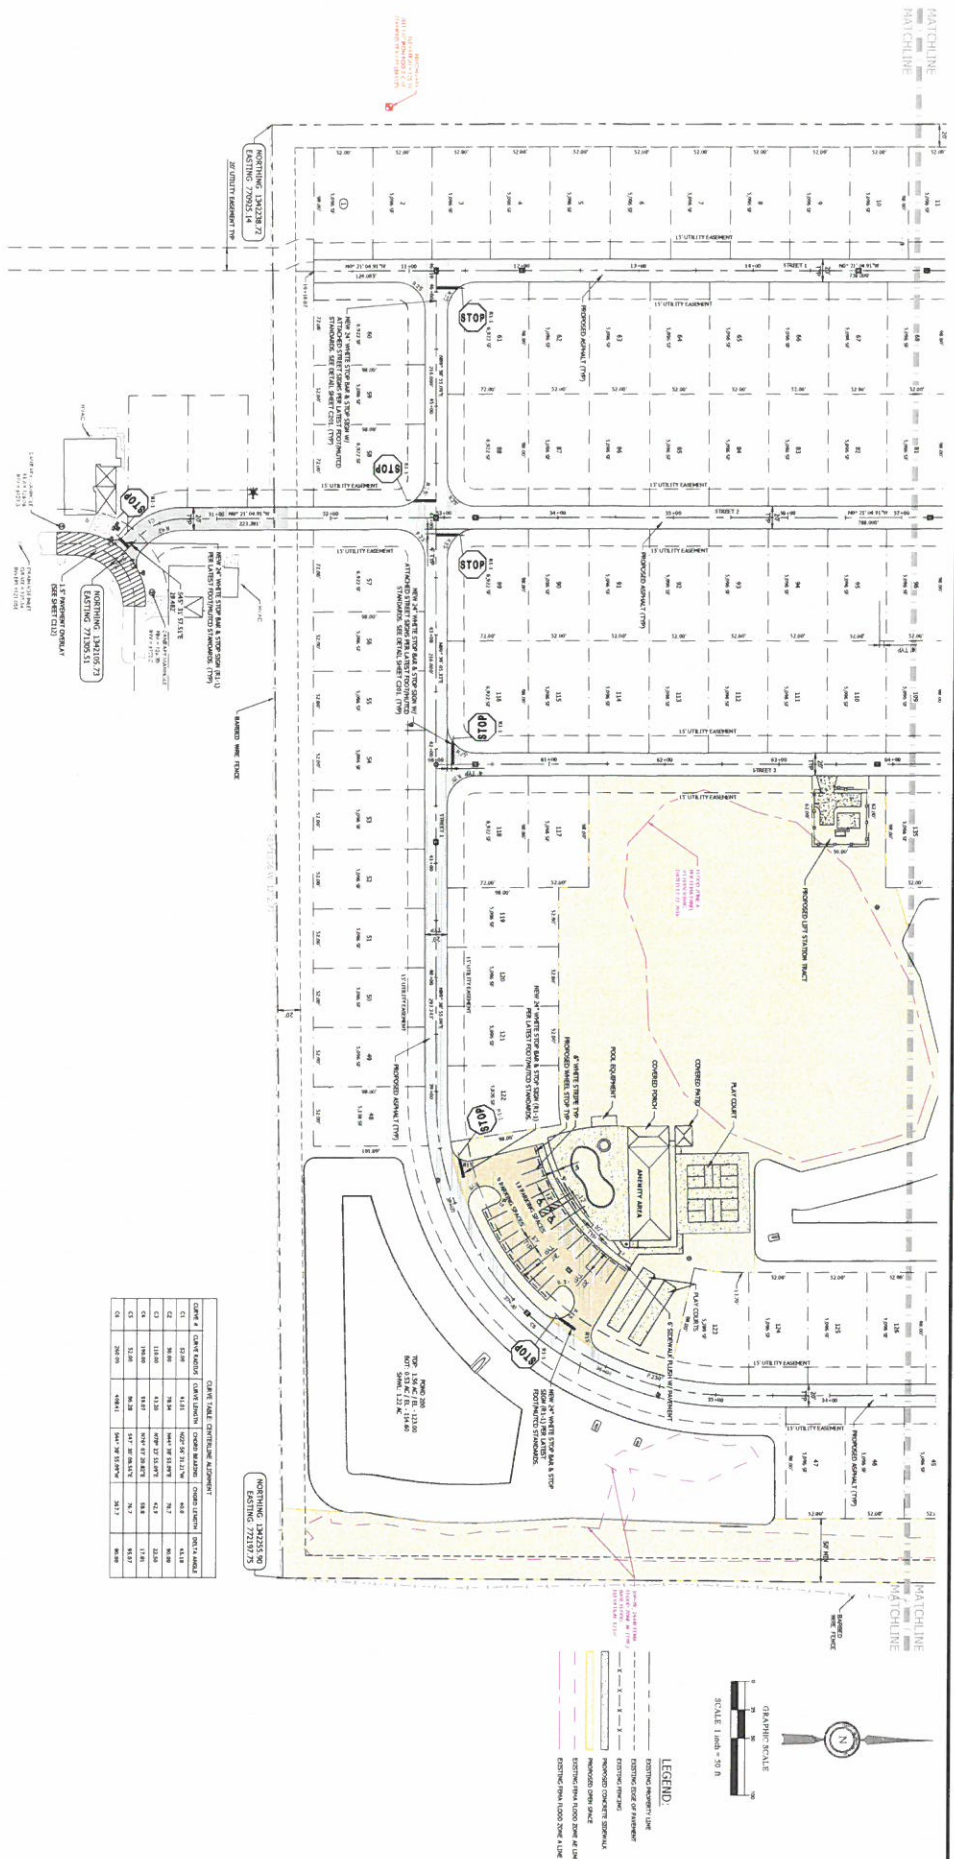


CYPRESS CREEK VILLAGE PHASE V			



NOT TO SCALE

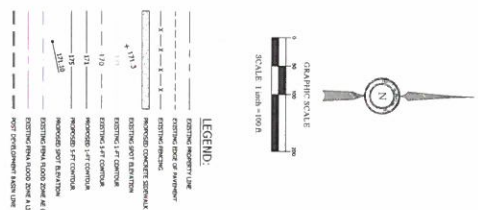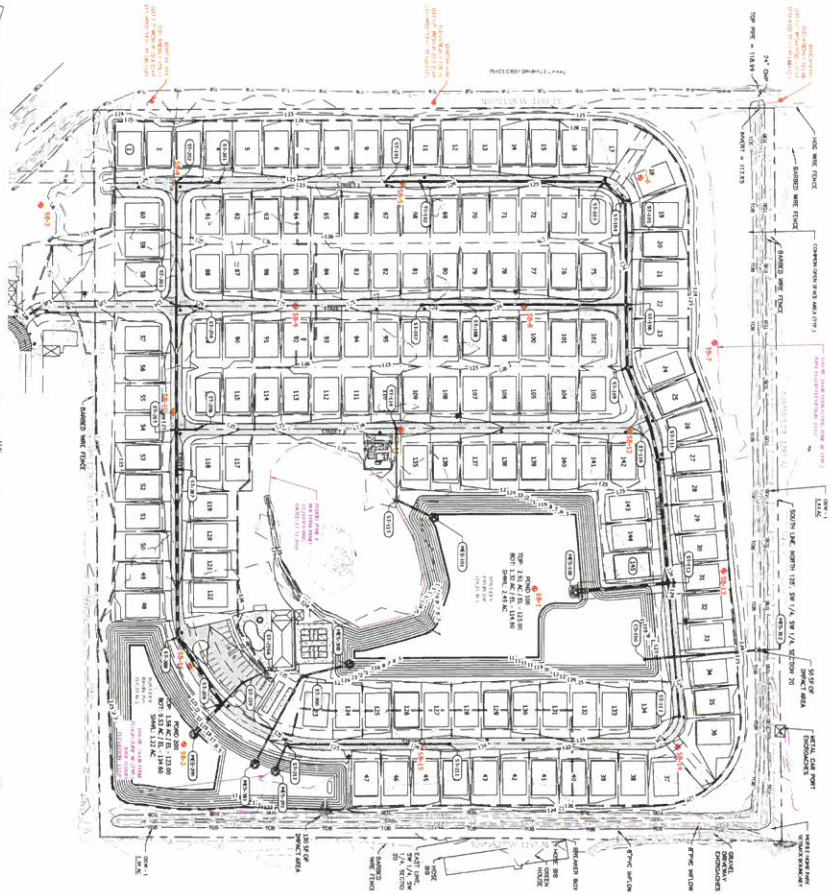


PEACE CREEK DRAINAGE CANAL

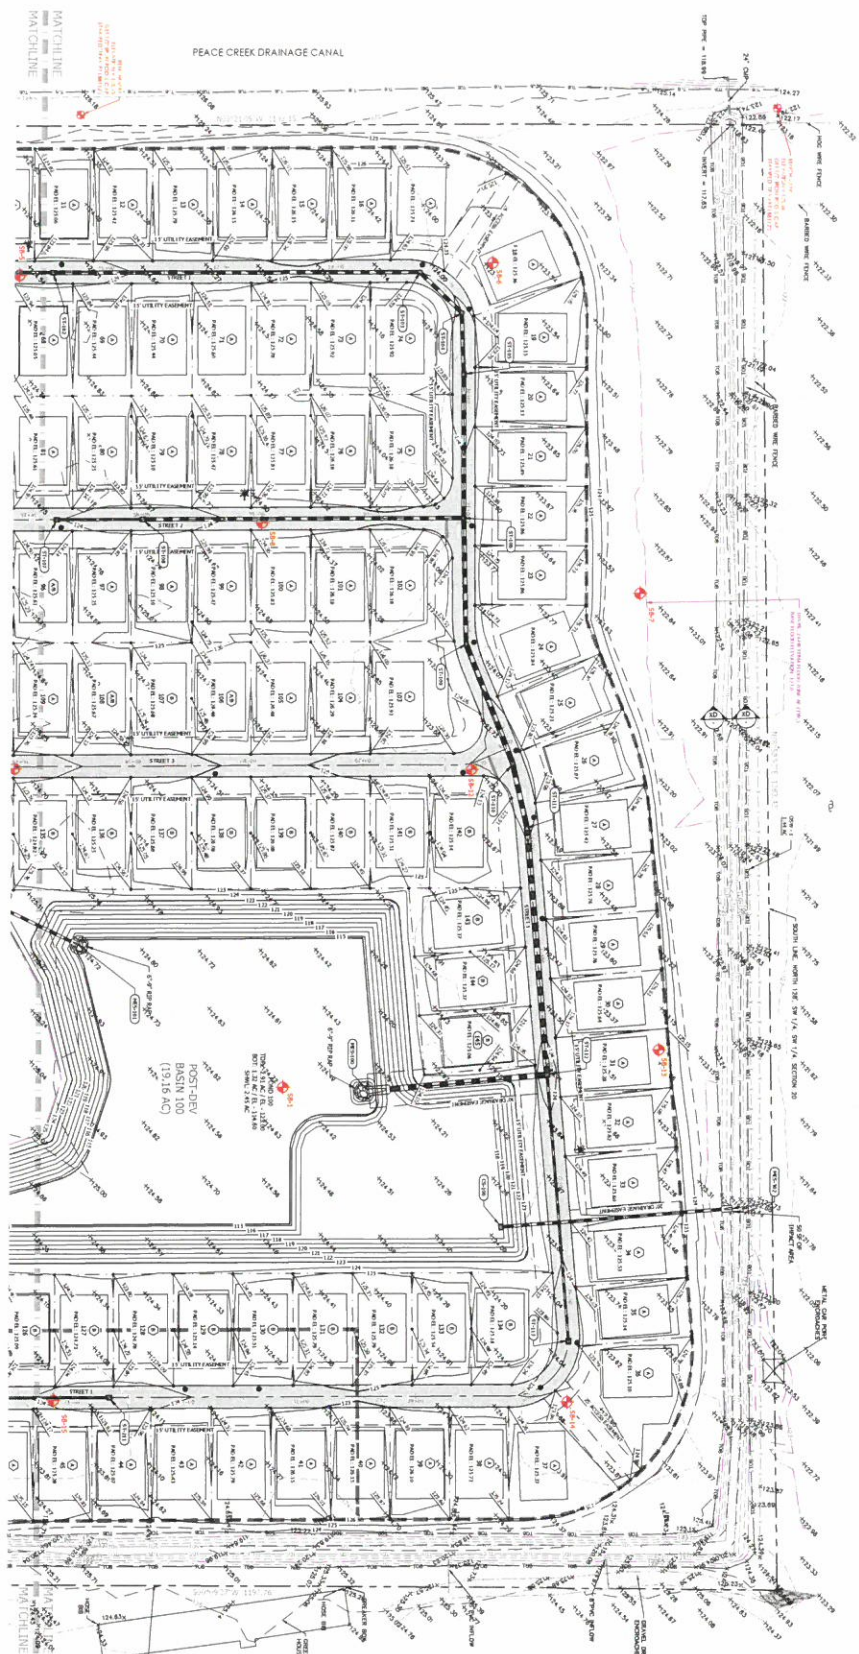[illegible][illegible]

PIPE NOTE.

- ALTERNATE FDOT APPROVED PIPE MATERIALS MAY BE UTILIZED IF ALLOWED BY THE APPLICABLE PERMITTING AGENCY AND WITH PRIOR WRITTEN APPROVAL FROM THE ENGINEER OF RECORD.

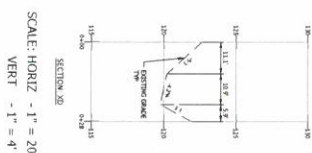

SCALE: HORIZ - 1" = 20'
VERT - 1" = 4'

[illegible]

GRAPHIC SCALE

0 25 50 75

SCALE 1 inch = 50 ft

PAVING, GRADING &
DRAINAGE PLAN

Construction Plans
For
Cypress Creek Village Phase V

Prepared For
CRF III, LTD.

4900 Dundee Road
Winter Haven, FL 33884
Telephone: 863-676-7770
Facsimile: 863-965-0181
C.A. #8394









HUNTER
ENGINEERING



C108






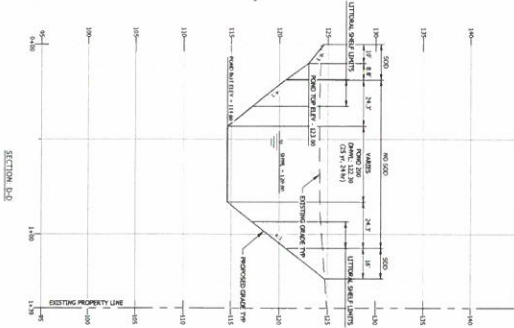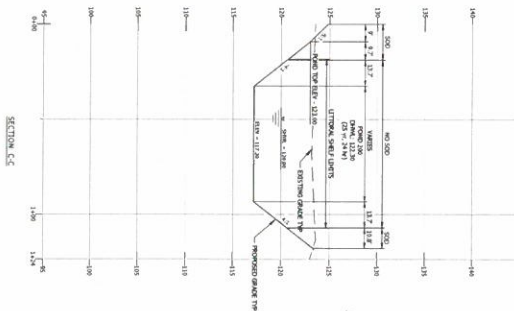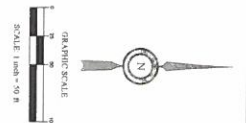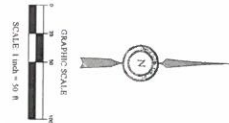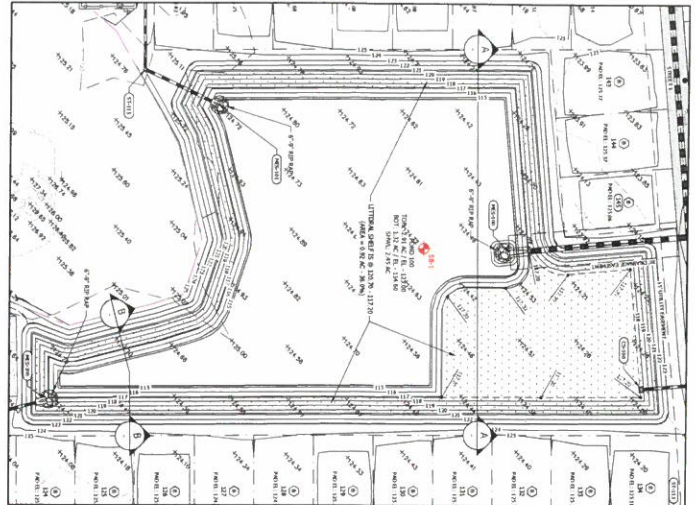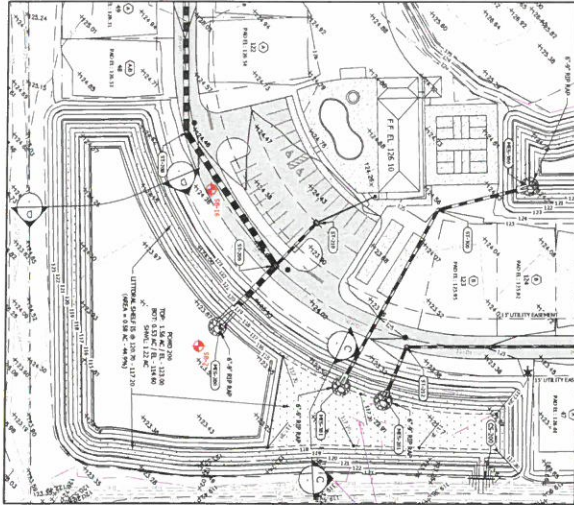

SCALE: HORIZ - 1" = 30'
VERT - 1" = 6'

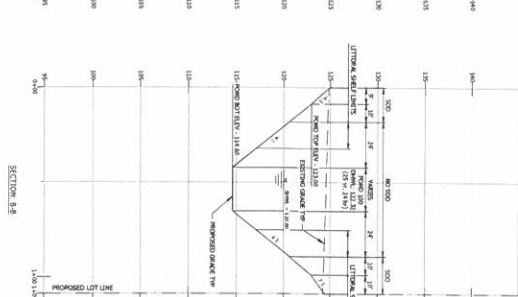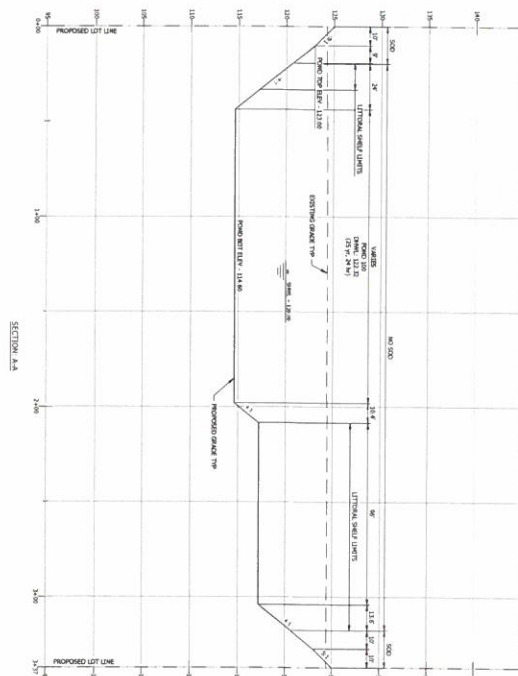

SCALE: HORIZ - 1" = 30'
VERT - 1" = 6'

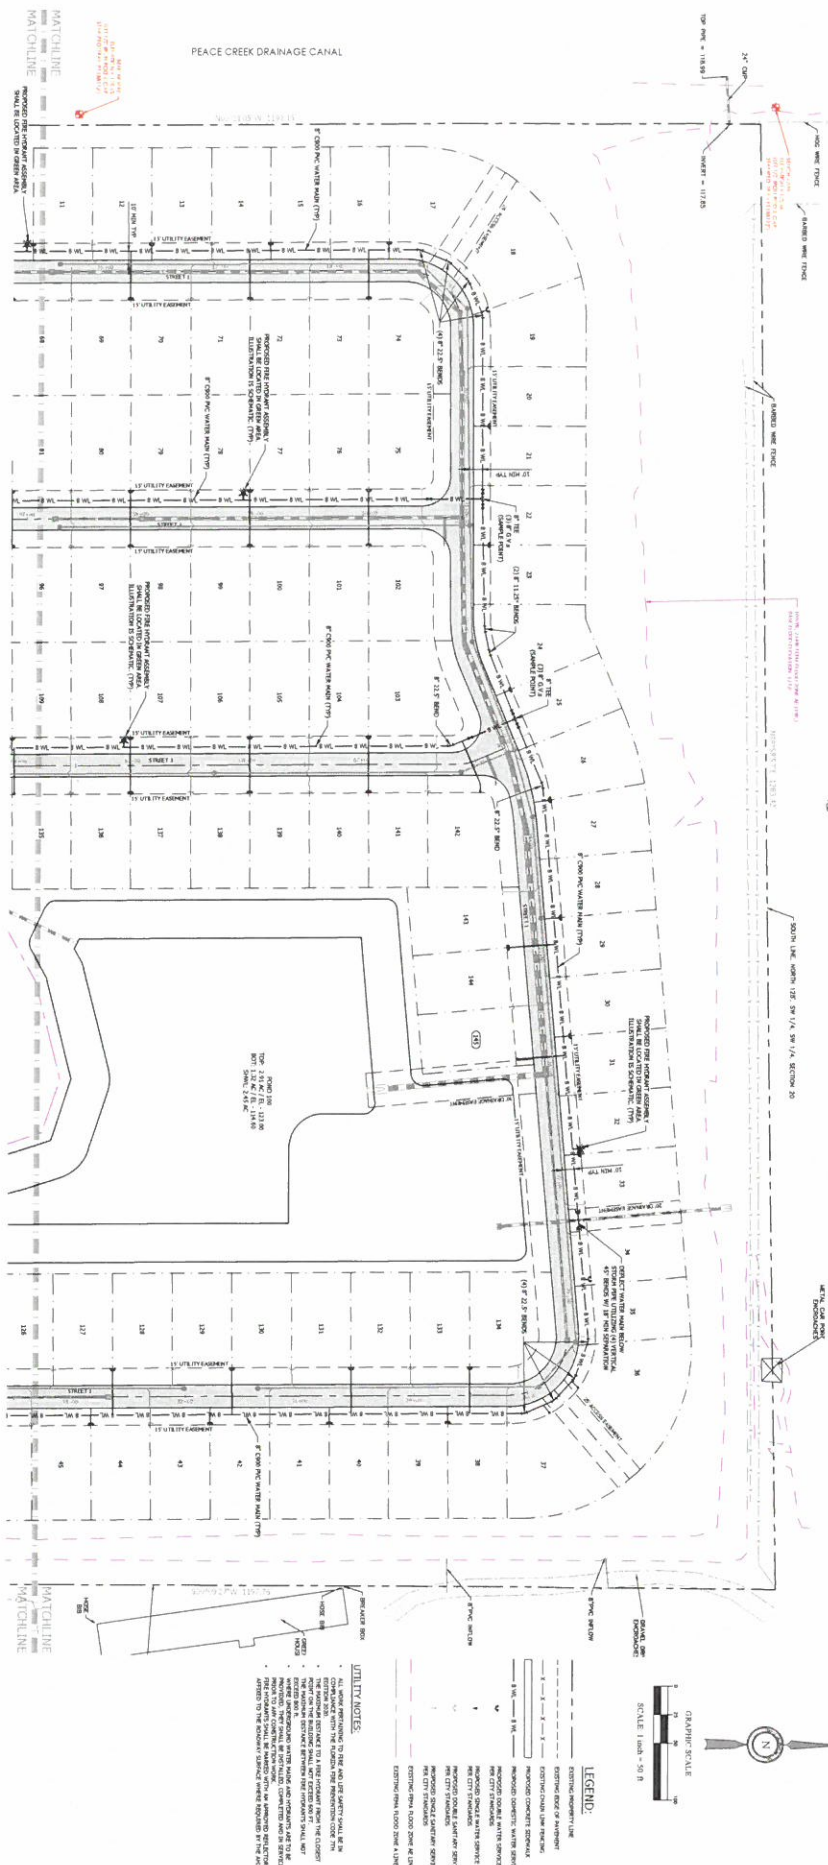



UTILITY NOTES




LEGEND

- [illegible]

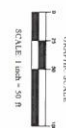



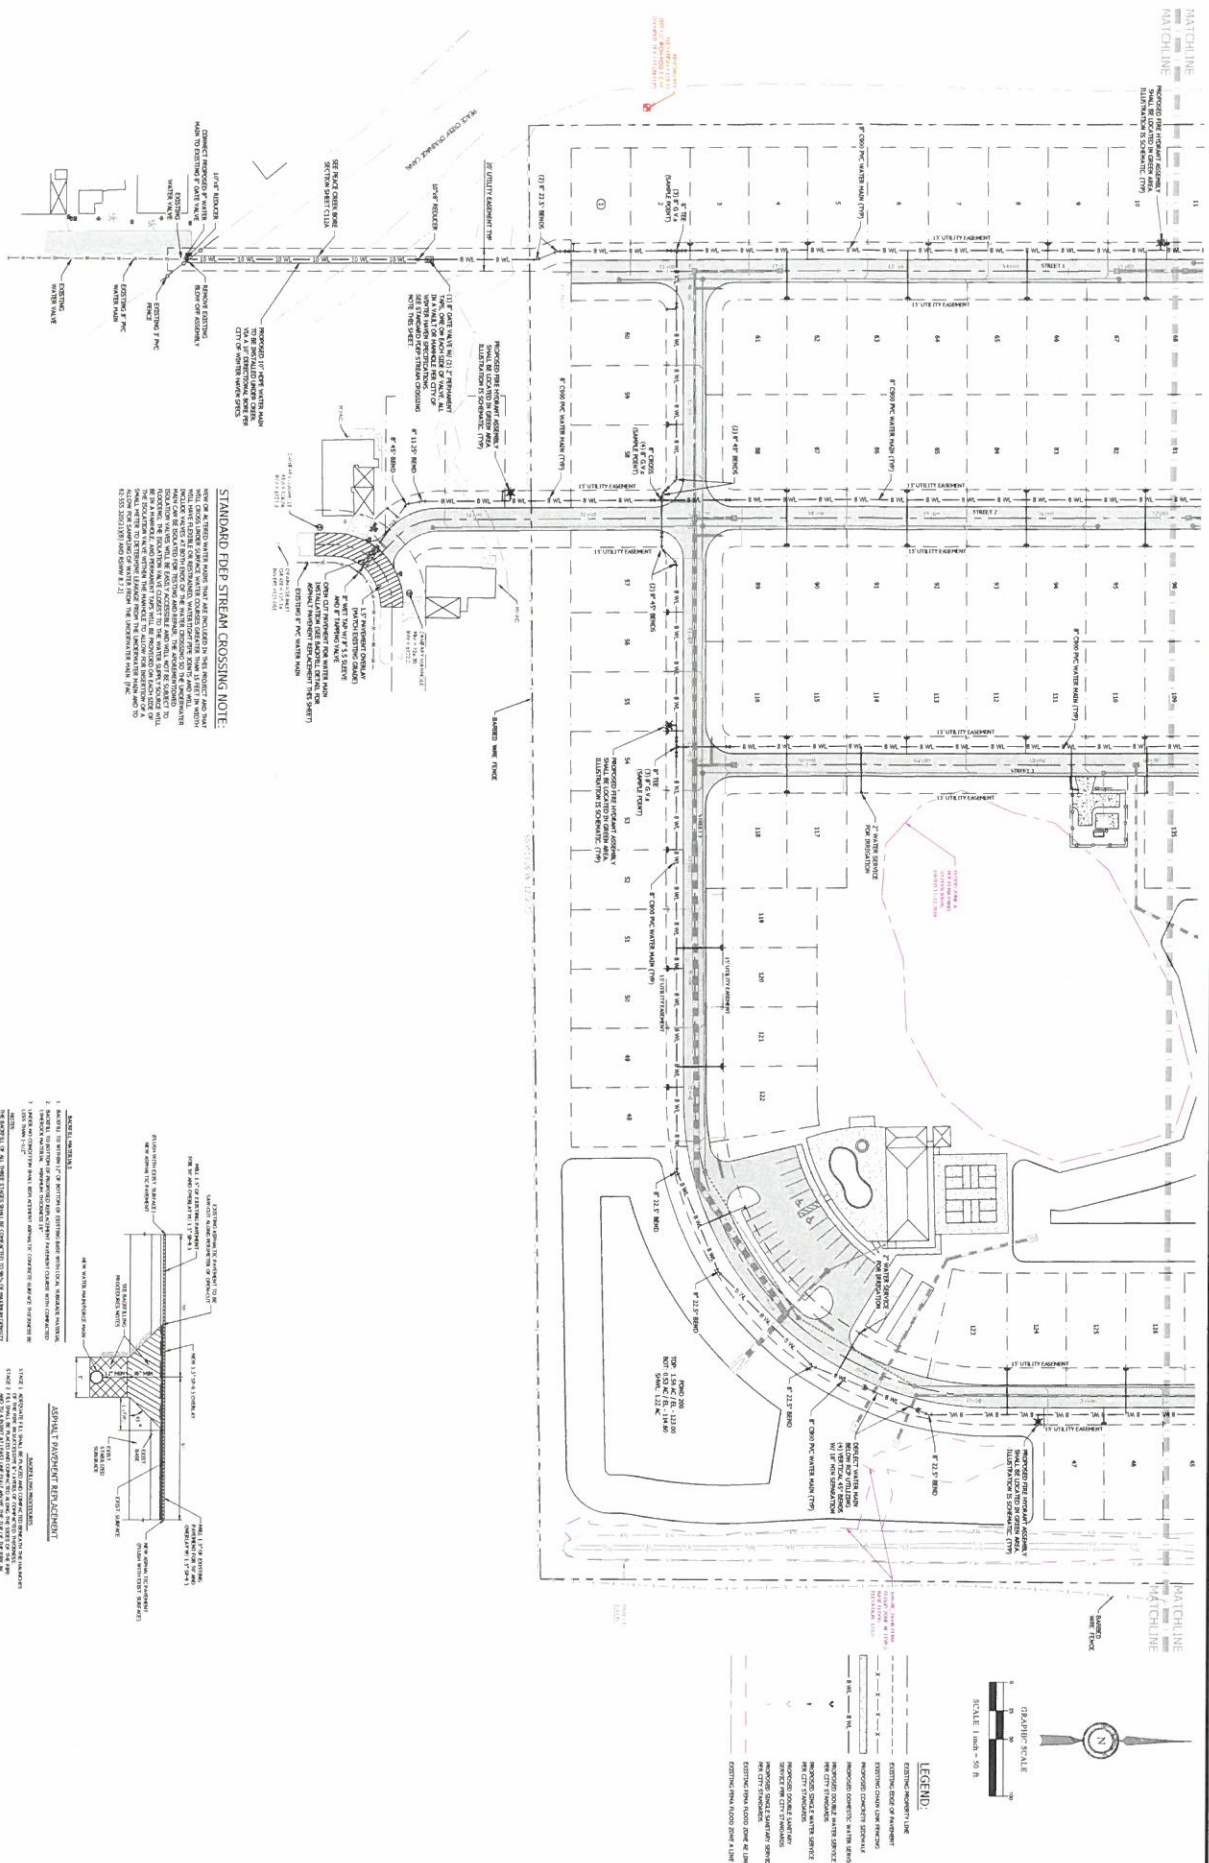



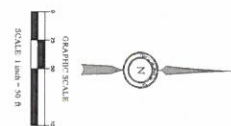


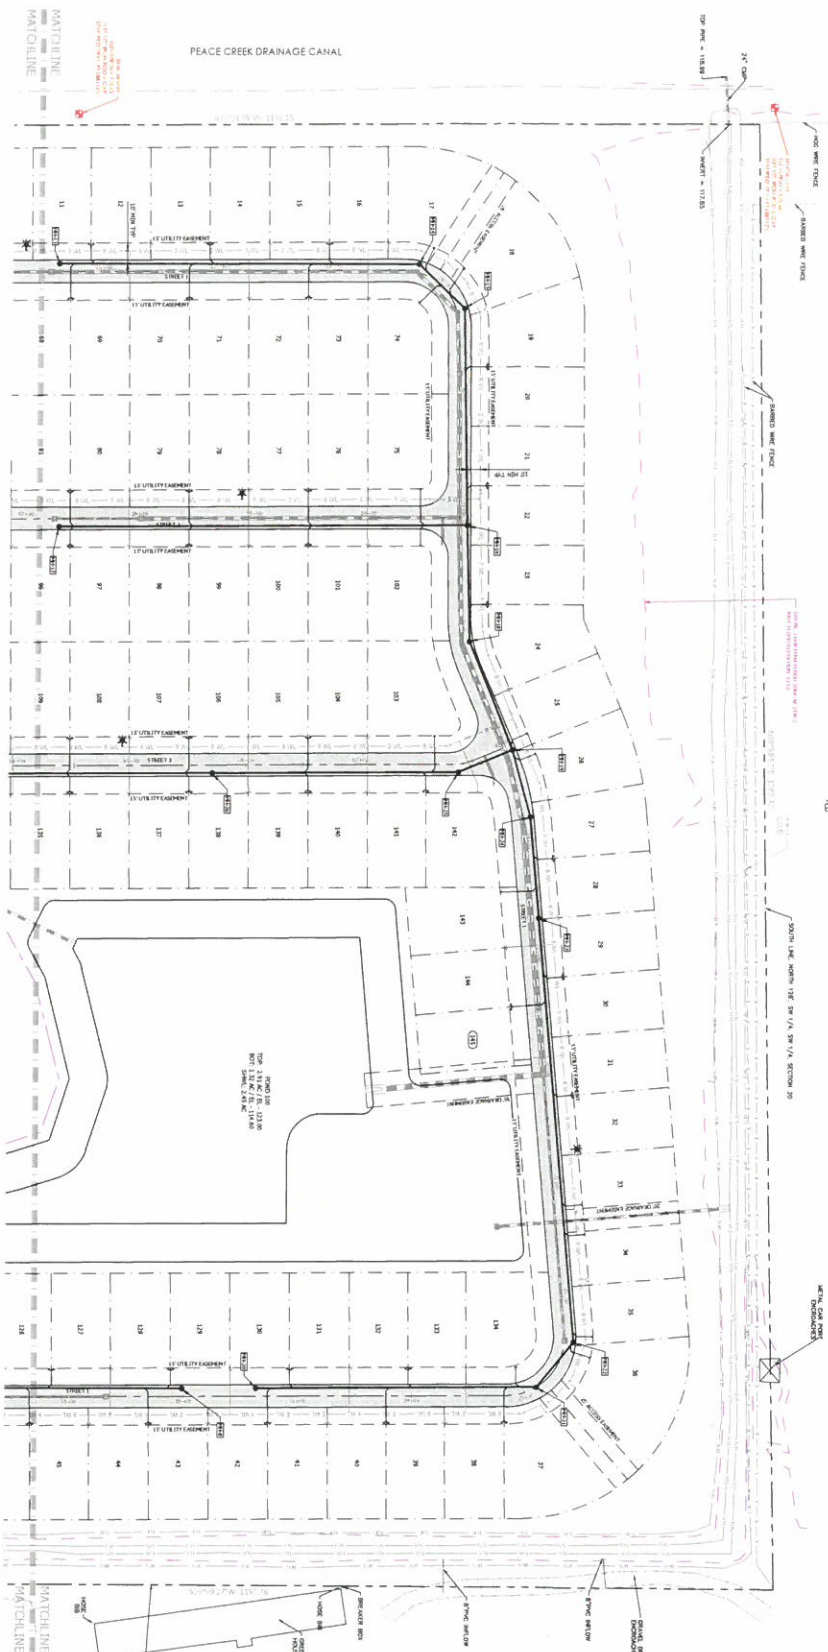



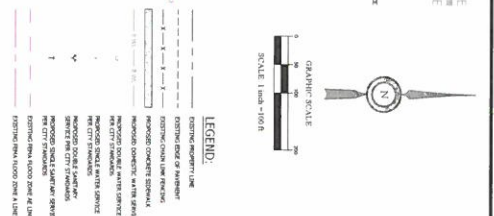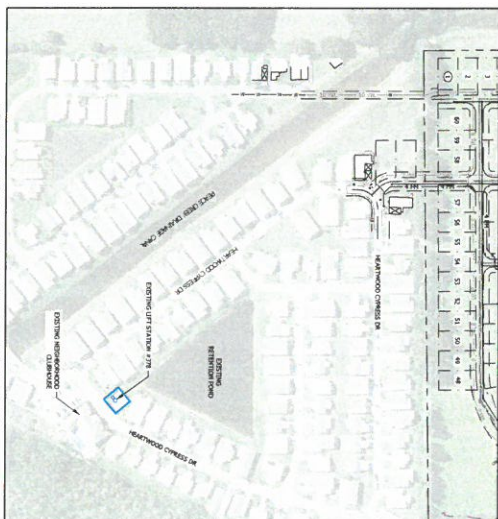
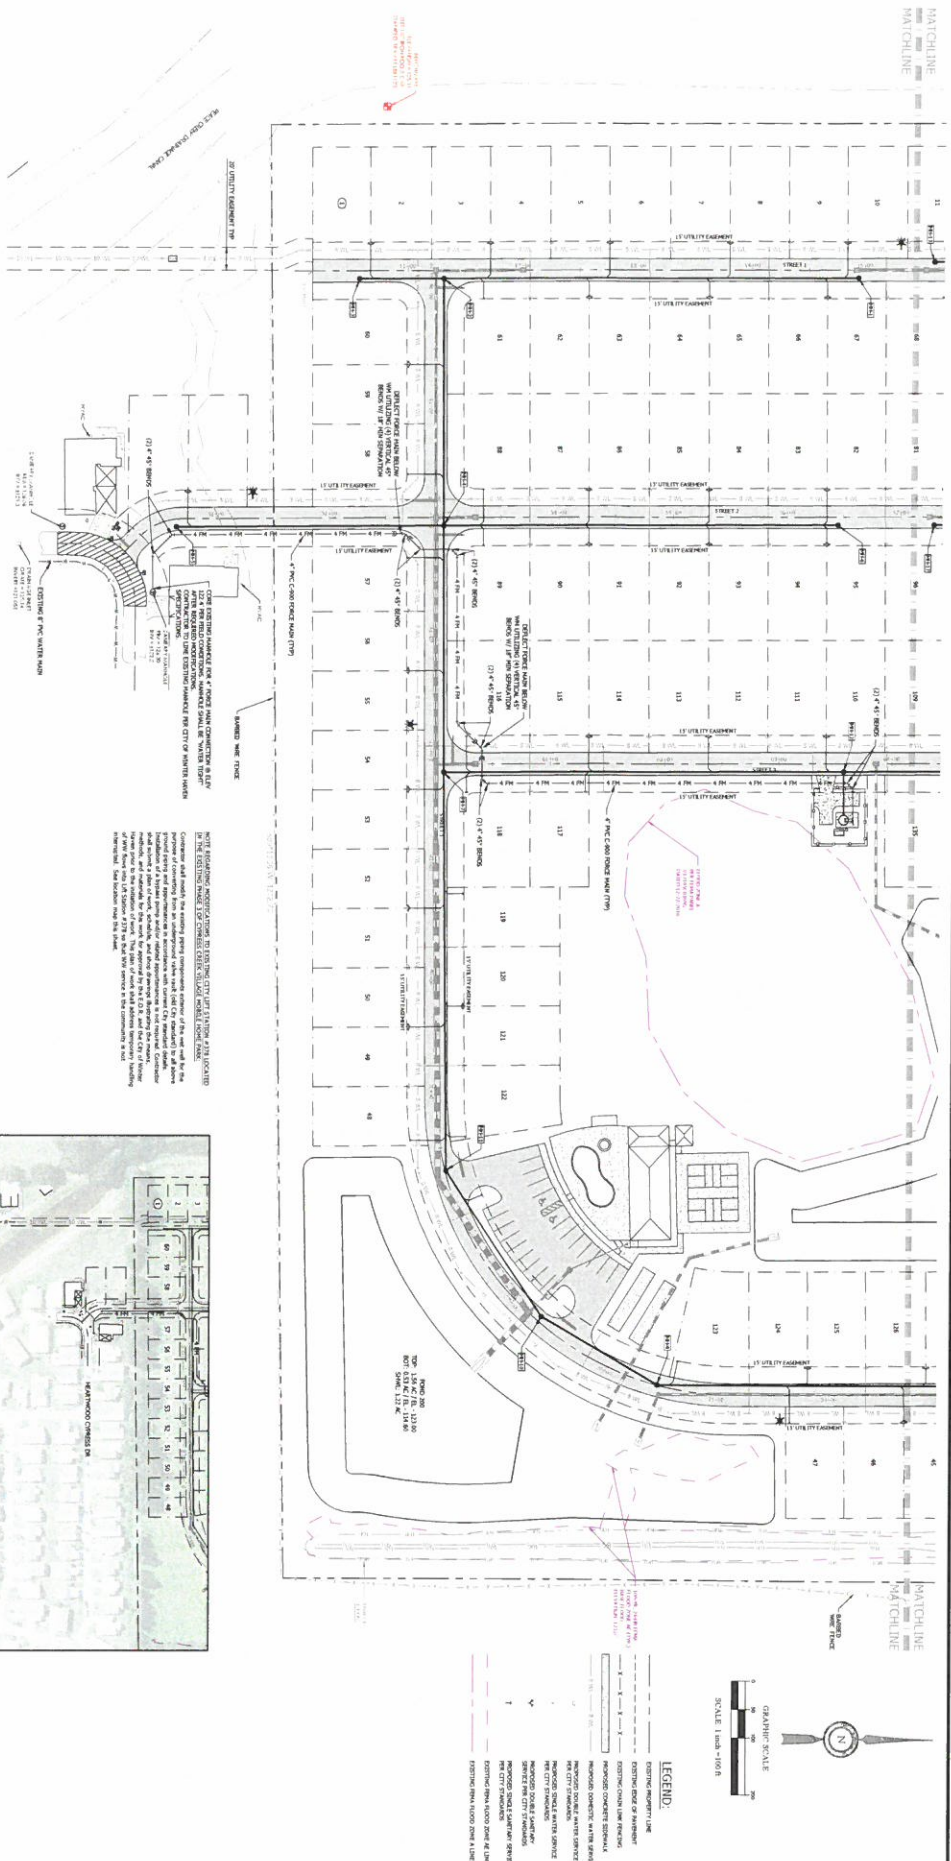


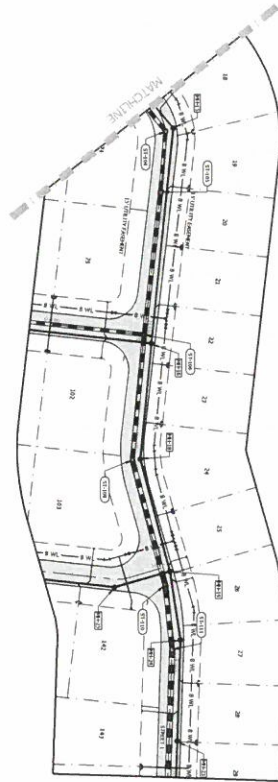
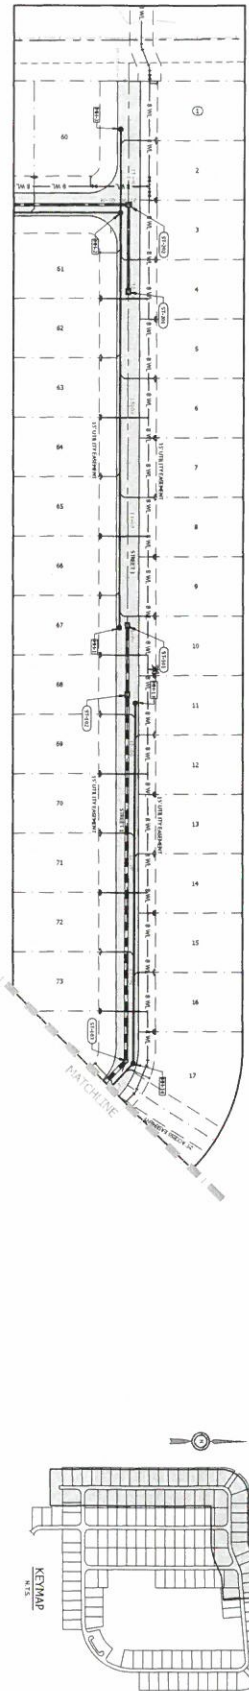


STREET 1

NOTE:
PROPOSED PROFILE MAIN IS NOT SHOWN IN PROFILE FOR CLARITY.

SCALE: HORIZ. - 1" = 50'
VERT. - 1" = 5'

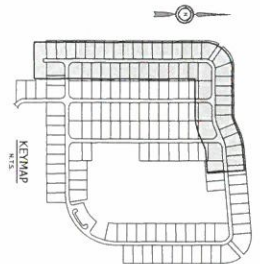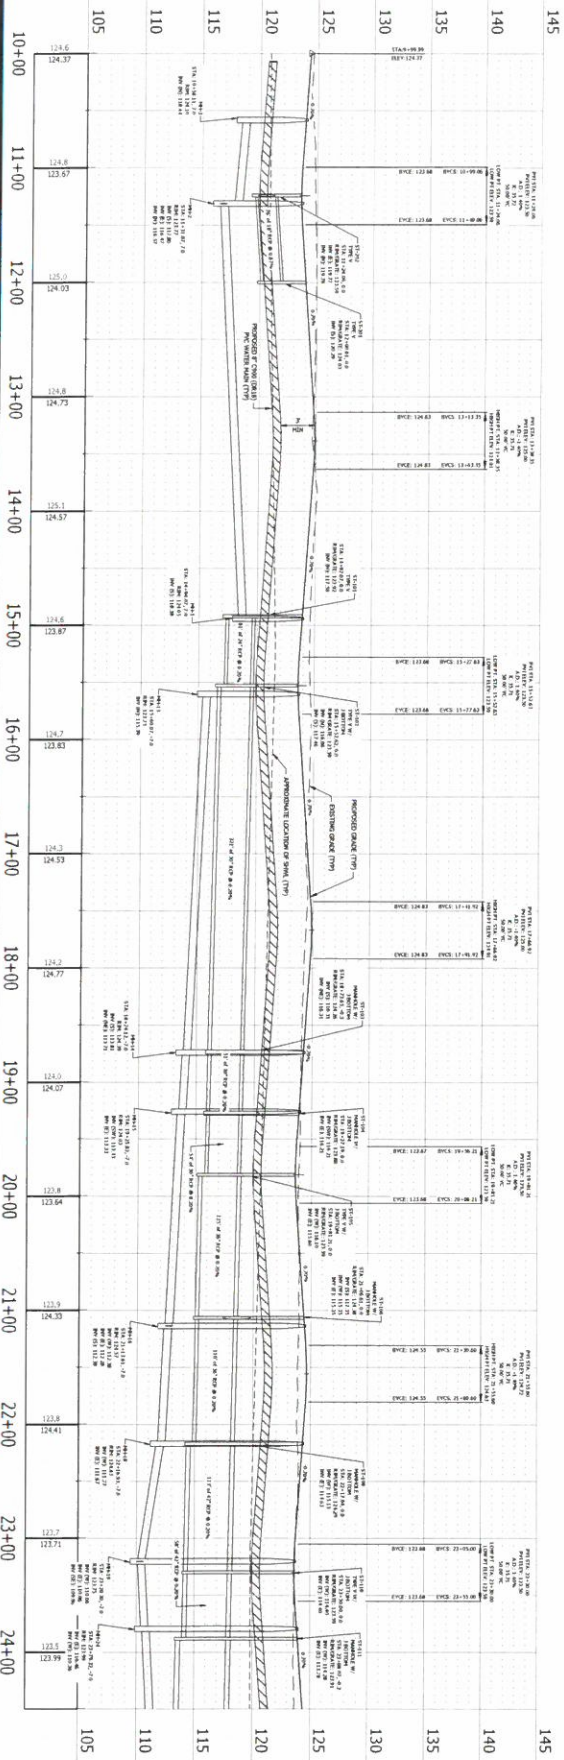


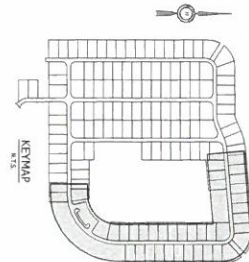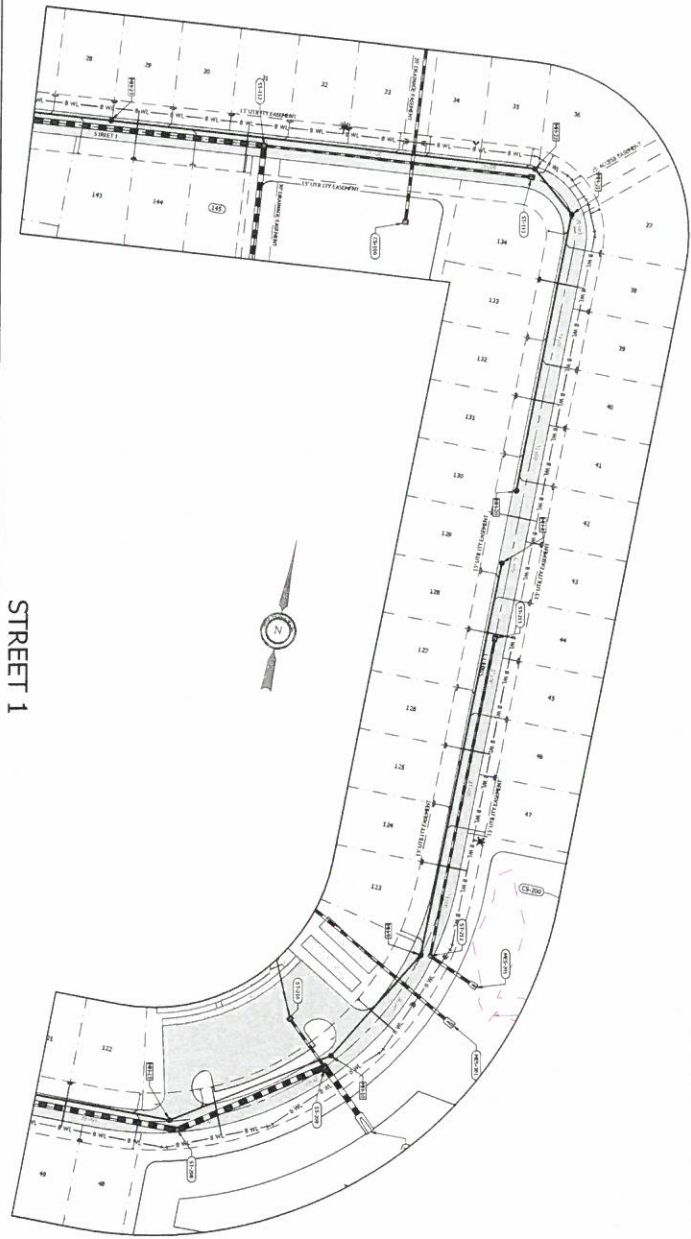


SCALE: HORIZ. - 1" = 50'
VERT. - 1" = 5'

STREET 1


NOTES:
PROPOSED ROAD MAIN IS NOT SHOWN IN PROFILE FOR CLARITY.

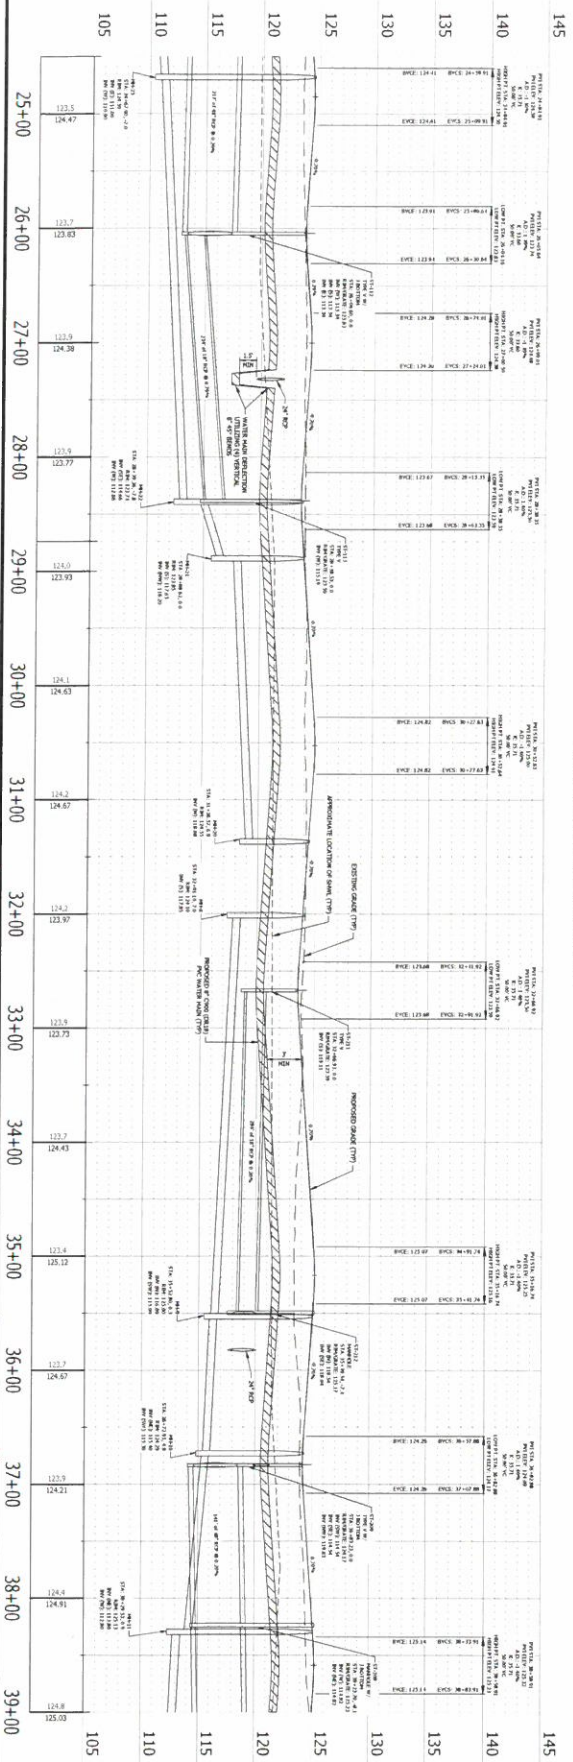

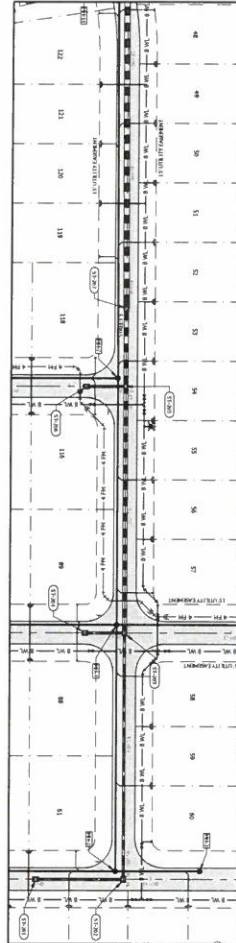



STREET 1

NOTE:
PROPOSED ROAD MAIN IS NOT SHOWN IN PROFILE FOR CLARITY.

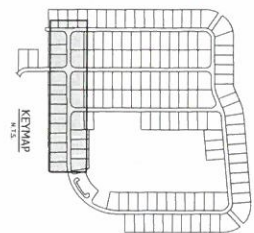

SCALE: HORIZ. - 1" = 50'
VERT. - 1" = 5'

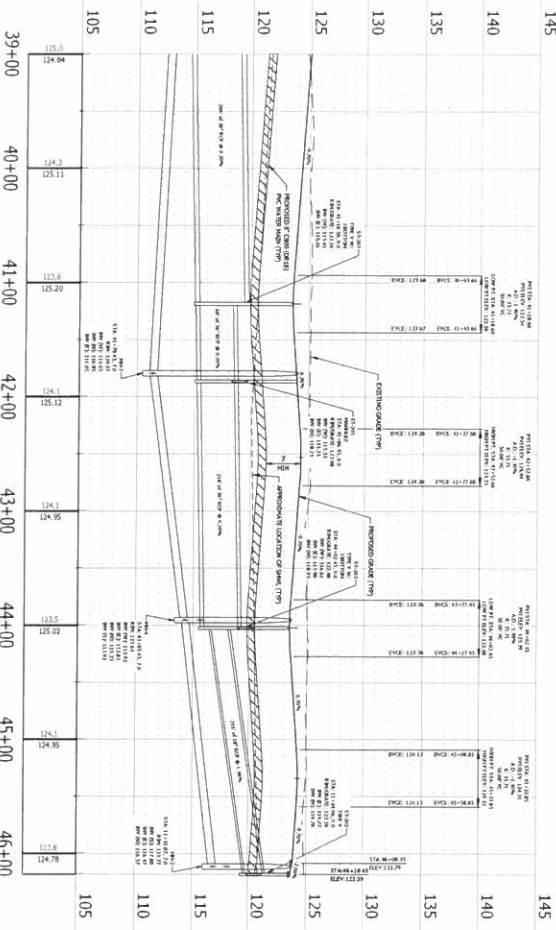



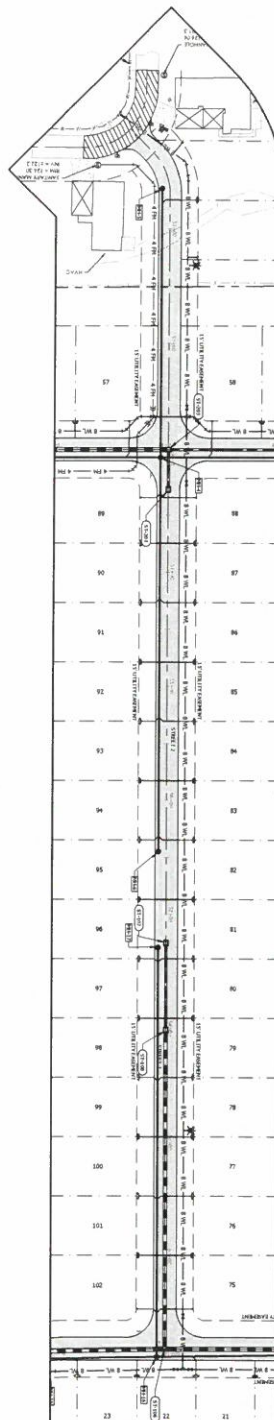


STREET 2

NOTES:
PROPOSED IMPROVEMENTS ARE NOT SHOWN IN PROFILE FOR CLARITY.

SCALE: HORIZ - 1" = 50'
VERT - 1" = 5'

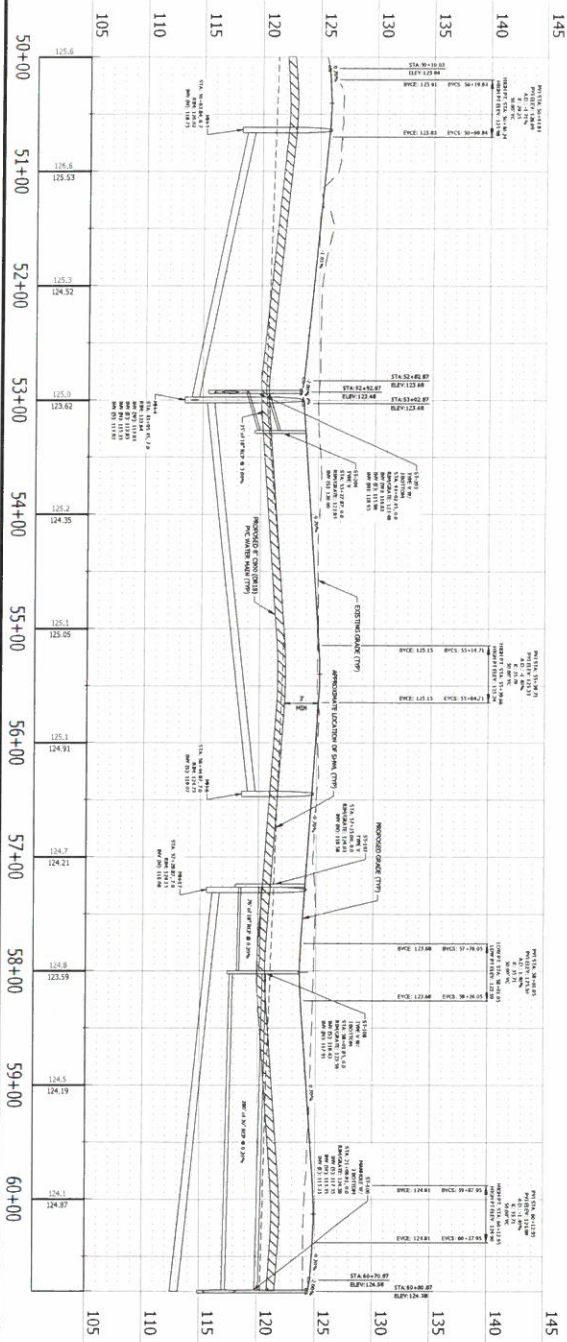


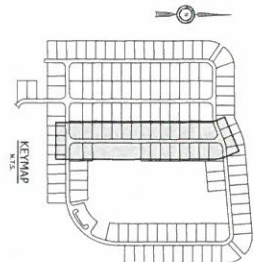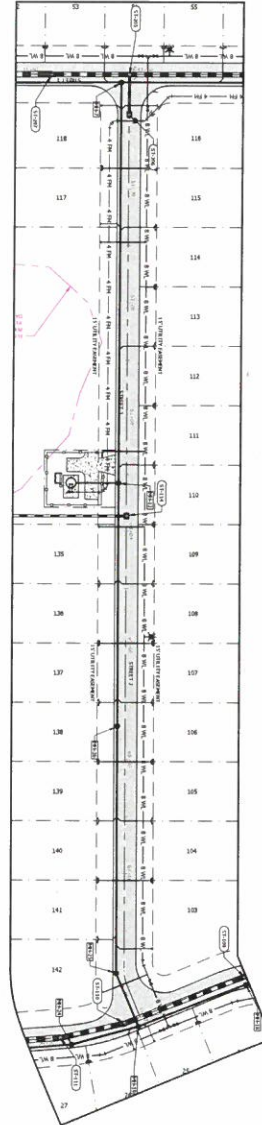

STREET 3

NOTE:

SCALE: HORIZ - 1" = 50'
VERT - 1" = 5'

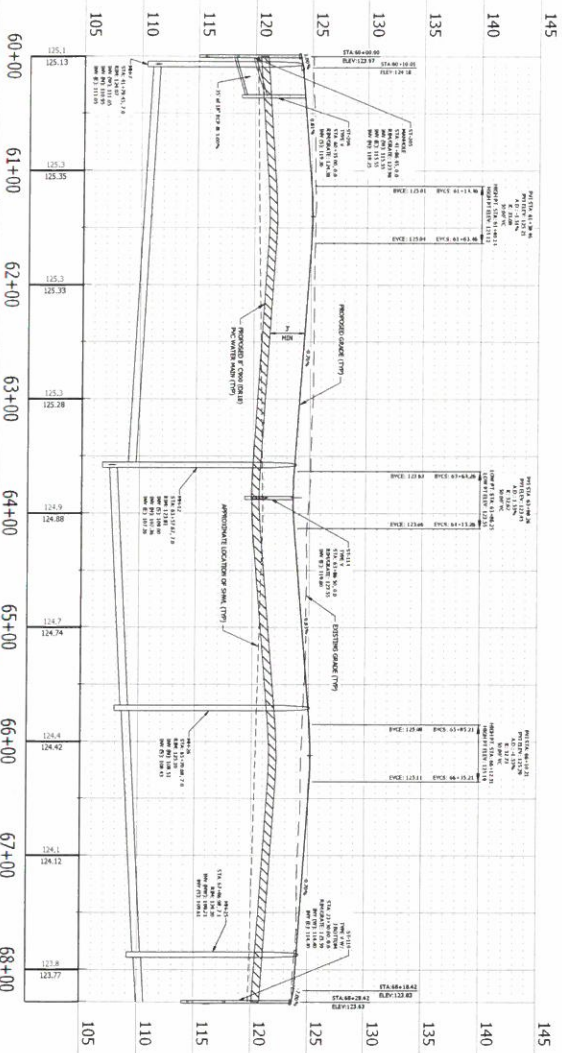



SIDEWALK DETAIL






TOTAL STOPPED NUMBER = 2.50

TYPICAL SUBDIVISION PAVEMENT DETAIL

NOT TO SCALE



CONTROL STRUCTURE CS-100 DETAIL



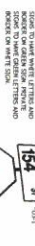


TYPICAL STOP SIGN & STREET SIGN DETAIL


NOT TO SCALE




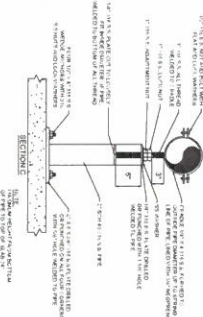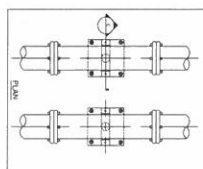 




CITY OF WINNER HAVEN	DISCHARGE PIPE SUPPORT	CONE: L3101
STANDARD DETAIL	STANDARD LIFT STATION	C&G: OCTOBER, 2011

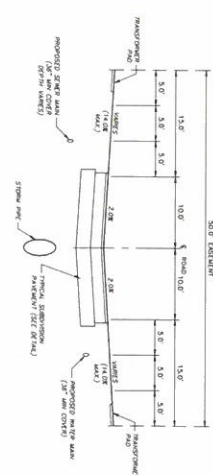

TYPICAL 20' INVERTED CROWN ROAD SECTION


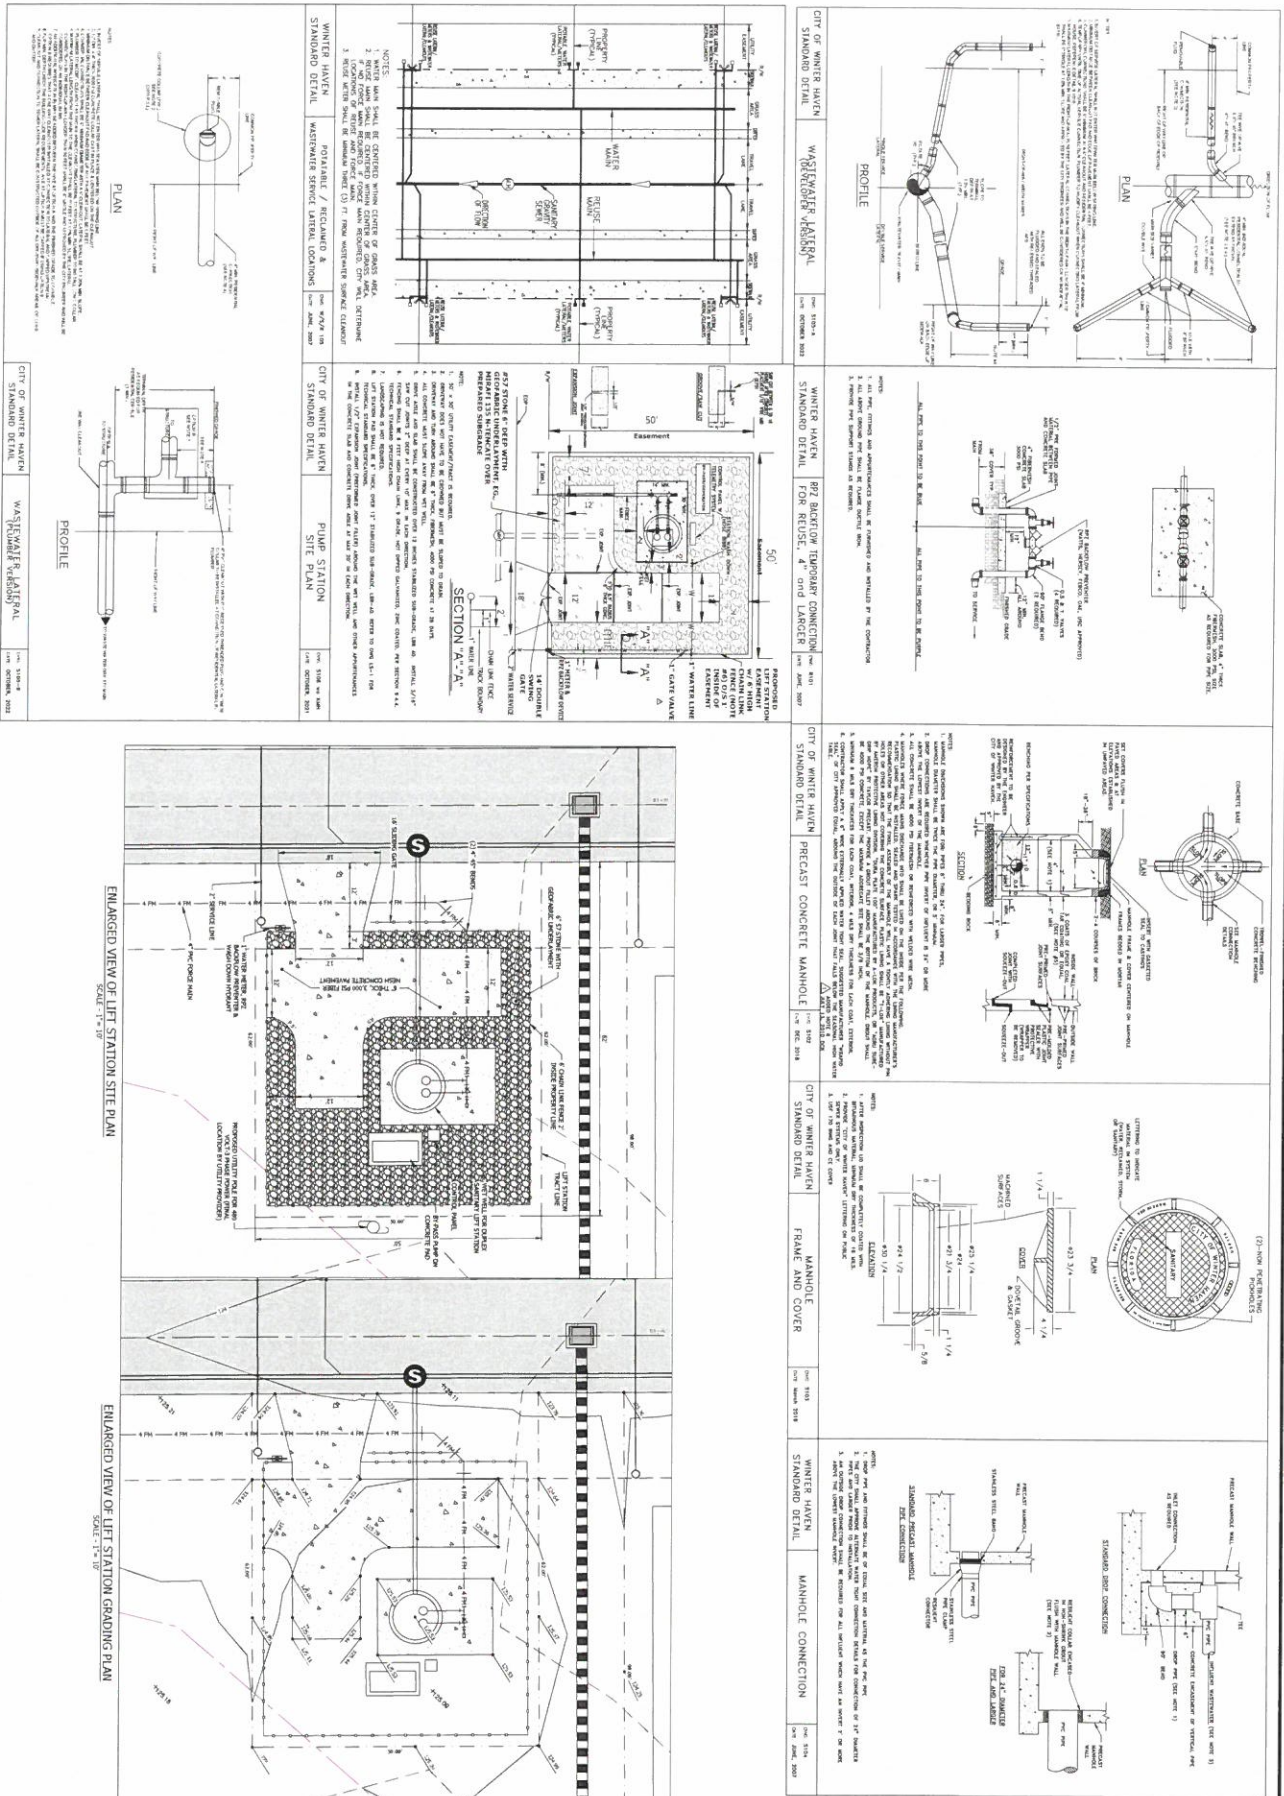

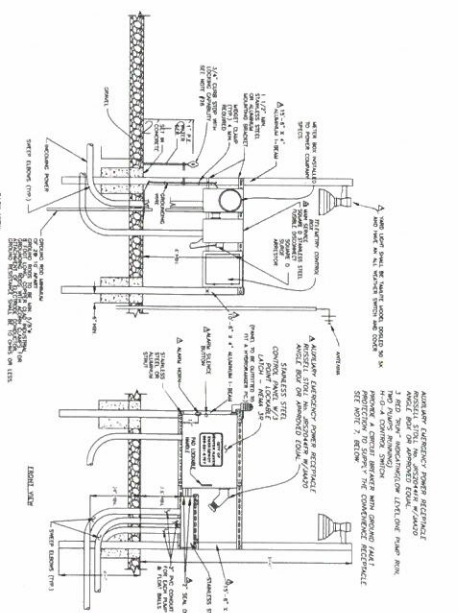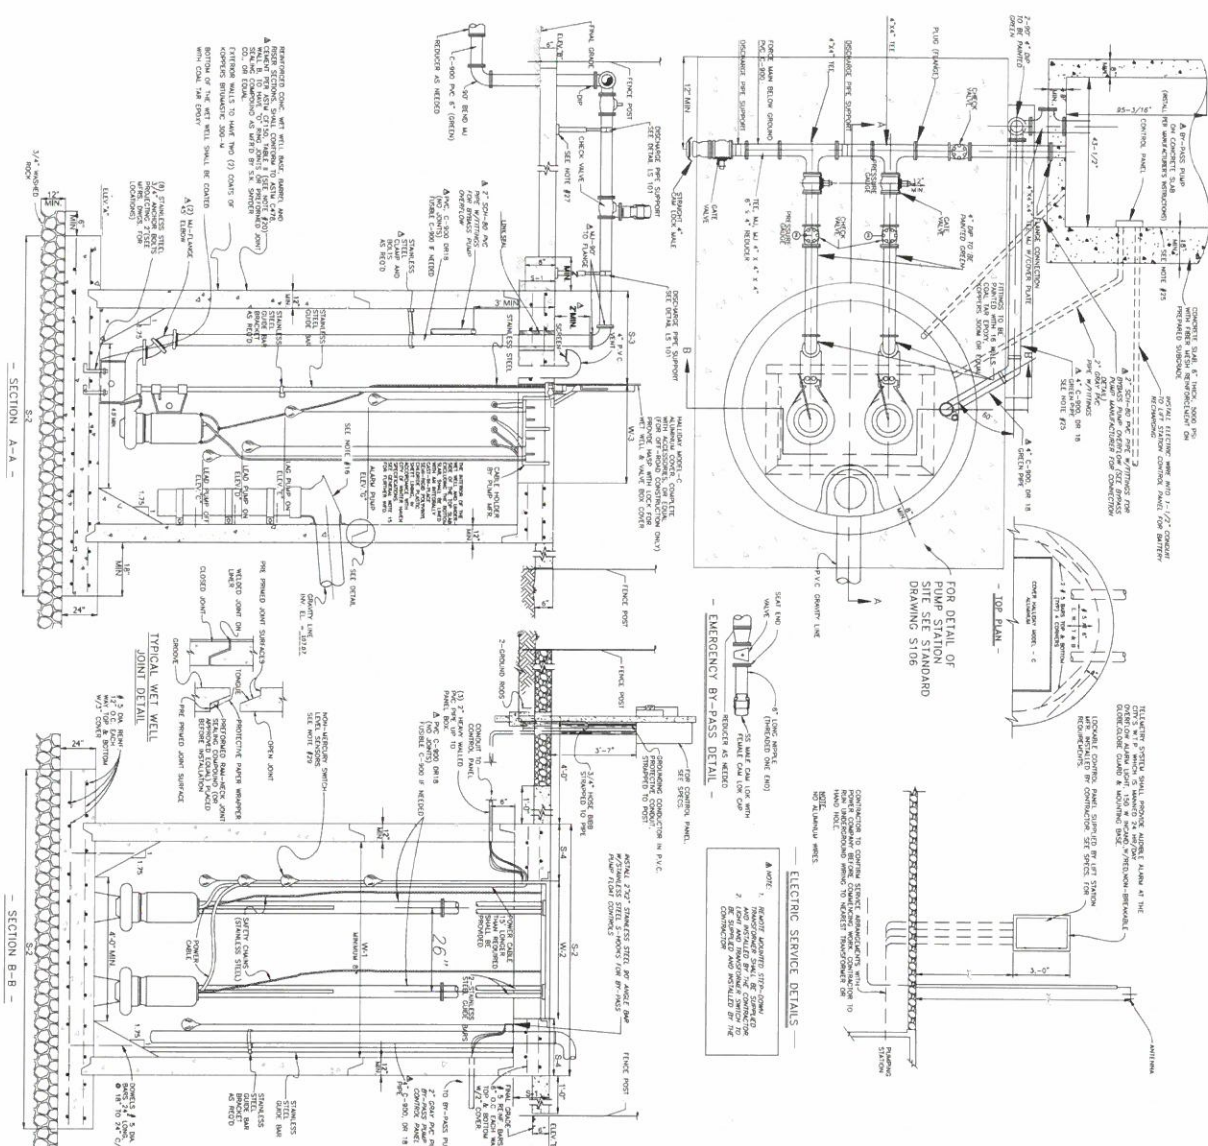[illegible][illegible]

