

RECORDER'S INDEX

LOCATION:


PART OF LOT 1 IN PART OF THE SOUTHWEST QUARTER OF SECTION 22 AND PART OF THE NORTHWEST QUARTER OF SECTION 27, ALL IN TOWNSHIP 89 NORTH, RANGE 2 WEST OF THE 5th P.M., DUBUQUE COUNTY, IOWA.
PART OF THE SOUTHWEST QUARTER OF SECTION 22 AND PART OF THE NORTHWEST QUARTER OF SECTION 27, ALL IN TOWNSHIP 89 NORTH, RANGE 2 WEST OF THE 5th P.M., CITY OF DYERSVILLE, DUBUQUE COUNTY, IOWA.

REQUESTOR: CITY OF DYERSVILLE c/o MICK MICHEL
PROPRIETOR: GO THE DISTANCE BASEBALL, LLC;
DENNIS L. SCHMIDT AND THERESA R. SCHMIDT
SURVEYOR: DAVID P. SCHNEIDER
SURVEYOR AND PLANNING, INC.
COMPANY:
RETURN TO: DAVID P. SCHNEIDER
P.O. BOX 128 FARLEY, IOWA
Ph#563-744-3631 davesyousq.net

EXHIBIT A

PLAT OF ANNEXATION AREA AND SEVERANCE AREA

PART OF LOT 1 IN PART OF THE SOUTHWEST QUARTER OF SECTION 22 AND PART OF THE NORTHWEST QUARTER OF SECTION 27, ALL IN TOWNSHIP 89 NORTH, RANGE 2 WEST OF THE 5th P.M., DUBUQUE COUNTY, IOWA.
PART OF THE SOUTHWEST QUARTER OF SECTION 22 AND PART OF THE NORTHWEST QUARTER OF SECTION 27, ALL IN TOWNSHIP 89 NORTH, RANGE 2 WEST OF THE 5th P.M., CITY OF DYERSVILLE, DUBUQUE COUNTY, IOWA.

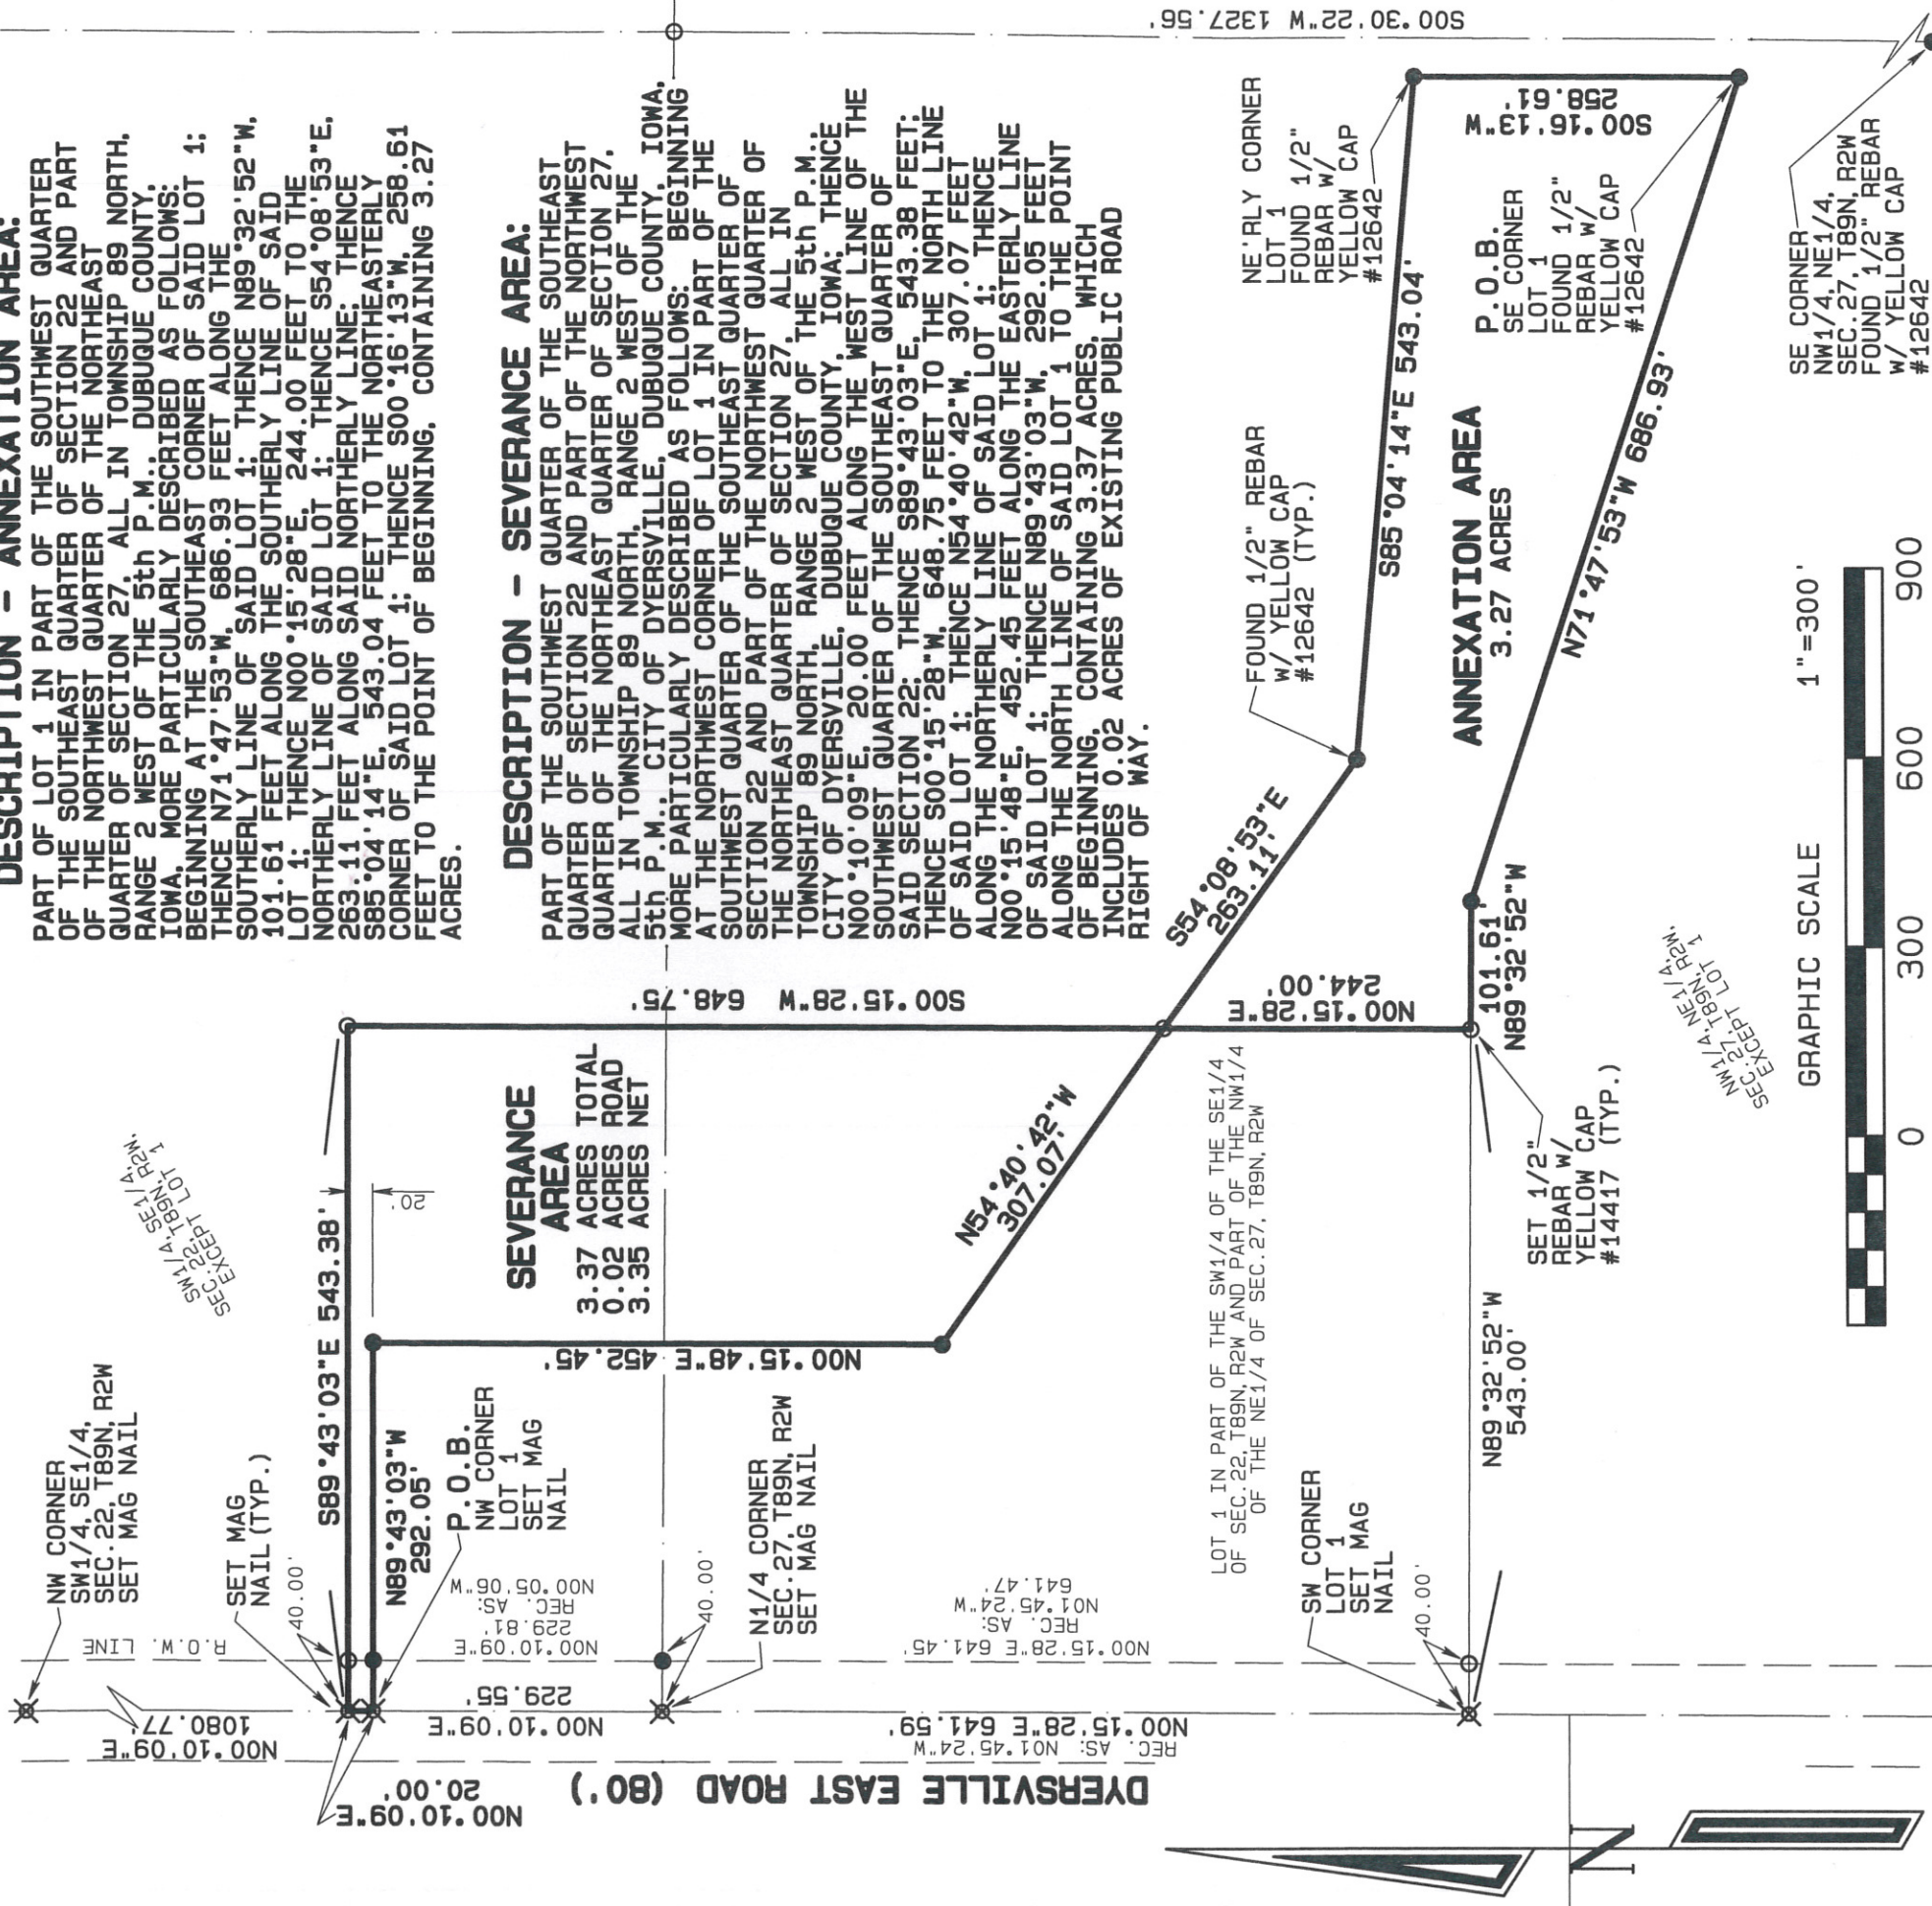

PLAT OF
ANNEXATION AREA
AND
SEVERANCE AREA

I hereby certify that this land surveying document was prepared and the related survey work was performed by me or under my direct personal supervision and that I am a duly licensed Land Surveyor under the laws of the State of Iowa.

David P. Schneider
Date: 8/24/2023

David P. Schneider P.L.S. P14417

My license renewal date is December 31, 2023.

Pages or sheets covered by this seal: THIS SHEET ONLY

SCHNEIDER
Land Surveying
&
Planning, Inc.
P.O. Box 128
Farley, Iowa 52046
Ph# 563-744-3631
davesyousq.net
Project: 2820ANNEX
Survey Date: 8/24/2023
Sheet: 1 of 1