


RECORDER'S INDEX

LOCATION: LOT 1 OF CITY VIEW ACRES 2ND ADDITION, DUBUQUE COUNTY, IOWA  
REQUESTOR: DANIEL J. LUECK  
PROPRIETOR: DANIEL J. LUECK AND LYNNE M. LUECK  
SURVEYOR: DAVID P. SCHNEIDER  
SURVEYOR COMPANY: SCHNEIDER LAND SURVEYING AND PLANNING, INC.  
RETURN TO: DAVID P. SCHNEIDER  
P.O. BOX 128 FARLEY, IOWA  
Ph#563-744-3631 daves@yousq.net

PLAT OF SURVEY  
CITY VIEW ACRES 3RD ADDITION, CITY OF DYERSVILLE, DUBUQUE COUNTY, IOWA  
LOT 1 OF CITY VIEW ACRES 2ND ADDITION, CITY OF DYERSVILLE, DUBUQUE COUNTY, IOWA

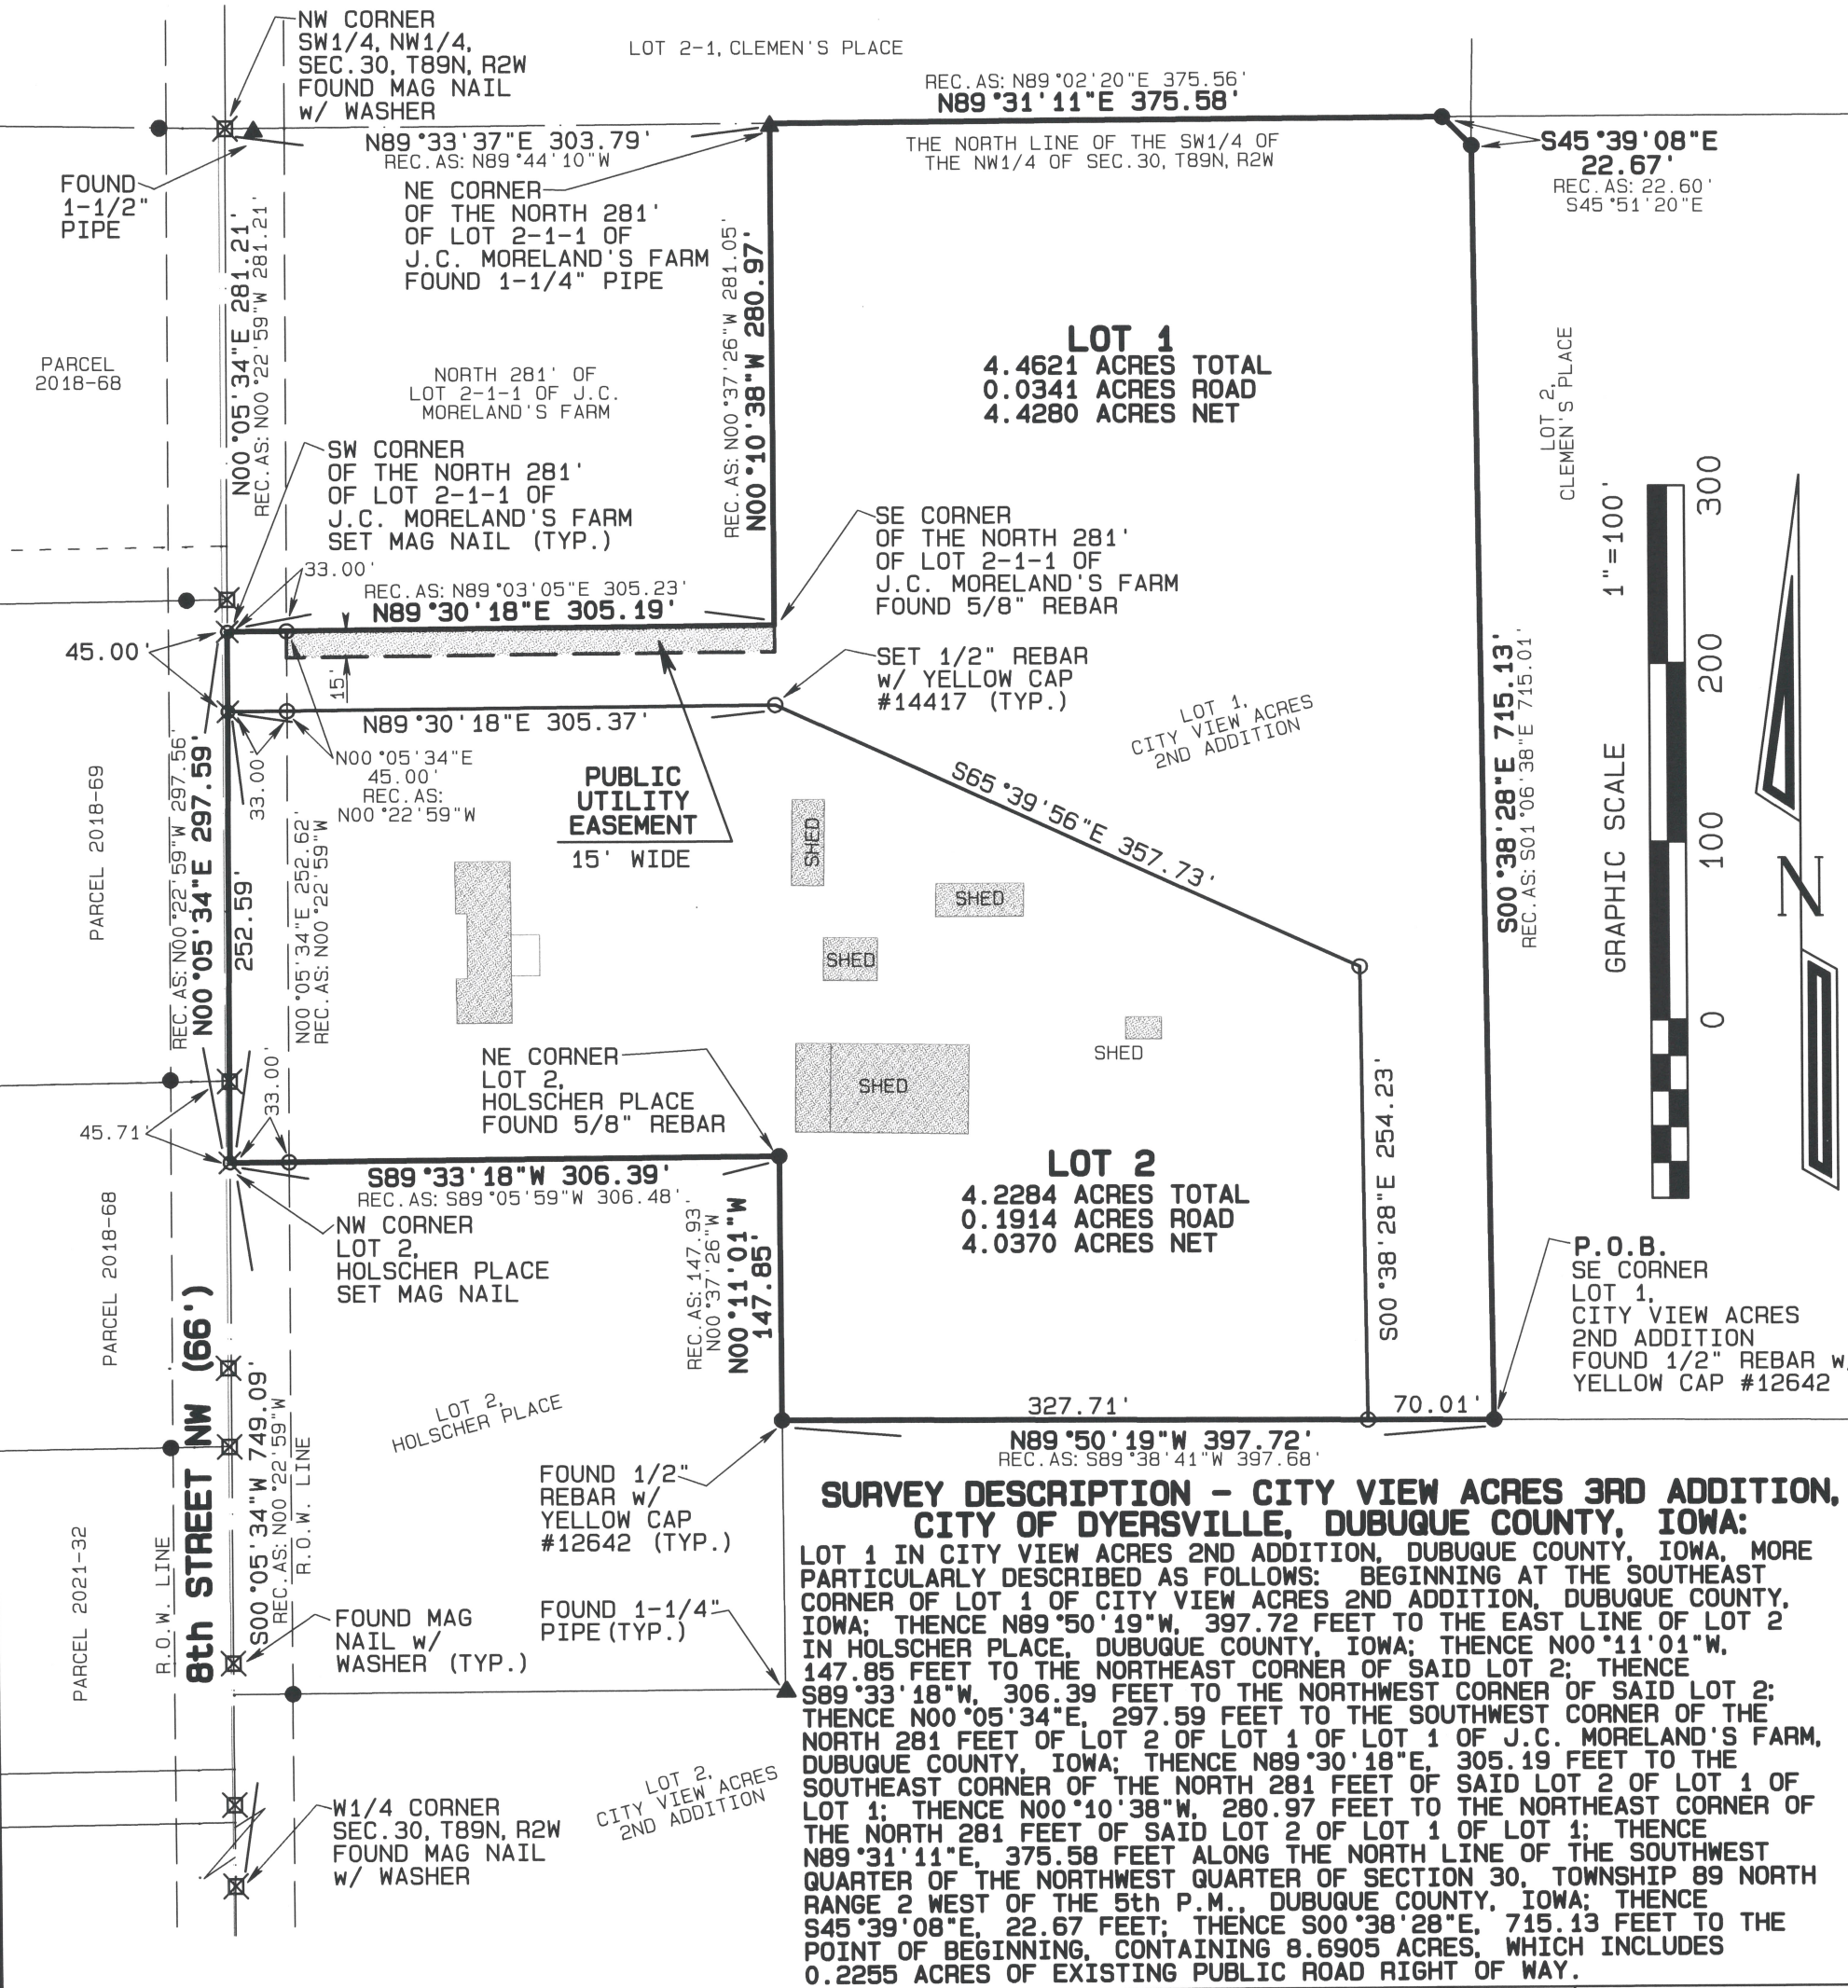

<p><b>TOTAL AREA</b> 8.6905 ACRES TOTAL 0.2255 ACRES ROAD 8.4650 ACRES NET</p>	<p>LICENSED LAND SURVEYOR DAVID P. SCHNEIDER P14417 IOWA</p>	<p>I hereby certify that this land surveying document was prepared and the related survey work was performed by me or under my direct personal supervision and that I am a duly licensed Land Surveyor under the laws of the State of Iowa.</p> <p>David P. Schneider P.L.S. P14417 Date: 10/7/2024 My license renewal date is December 31, 2025. Pages or sheets covered by this seal: THIS SHEET ONLY</p>	<p><b>SCHNEIDER</b> Land Surveying &amp; Planning, Inc. P.O. Box 128 Farley, Iowa 52046 Ph# 563-744-3631 daves@yousq.net</p> <p>Project: 2910A Survey Date: 9/19/2024 Sheet: 1 of 4</p>
--------------------------------------------------------------------------------------------	--------------------------------------------------------------------------	---	---