

RECORDER'S INDEX

LOCATION: LOT 4 OF WESTRIDGE ESTATES
9th ADDITION, CITY OF DYERSVILLE,
DELAWARE COUNTY, IOWA

REQUESTOR: JEANINE KOCH


PROPRIETORS: K & K BUILDING & SUPPLY, INC.

SURVEYOR: DAVID P. SCHNEIDER

SURVEYOR SCHNEIDER LAND SURVEYING
COMPANY: AND PLANNING, INC.

RETURN TO: DAVID P. SCHNEIDER
P.O. BOX 128 FARLEY, IOWA
Ph#563-744-3631 daves@yousq.net

FINAL PLAT
K & K ADDITION PLAT 3,
CITY OF DYERSVILLE, DELAWARE COUNTY, IOWA
LOT 4 OF WESTRIDGE ESTATES 9th ADDITION,
CITY OF DYERSVILLE, DELAWARE COUNTY, IOWA
TOTAL AREA
0.323 ACRES

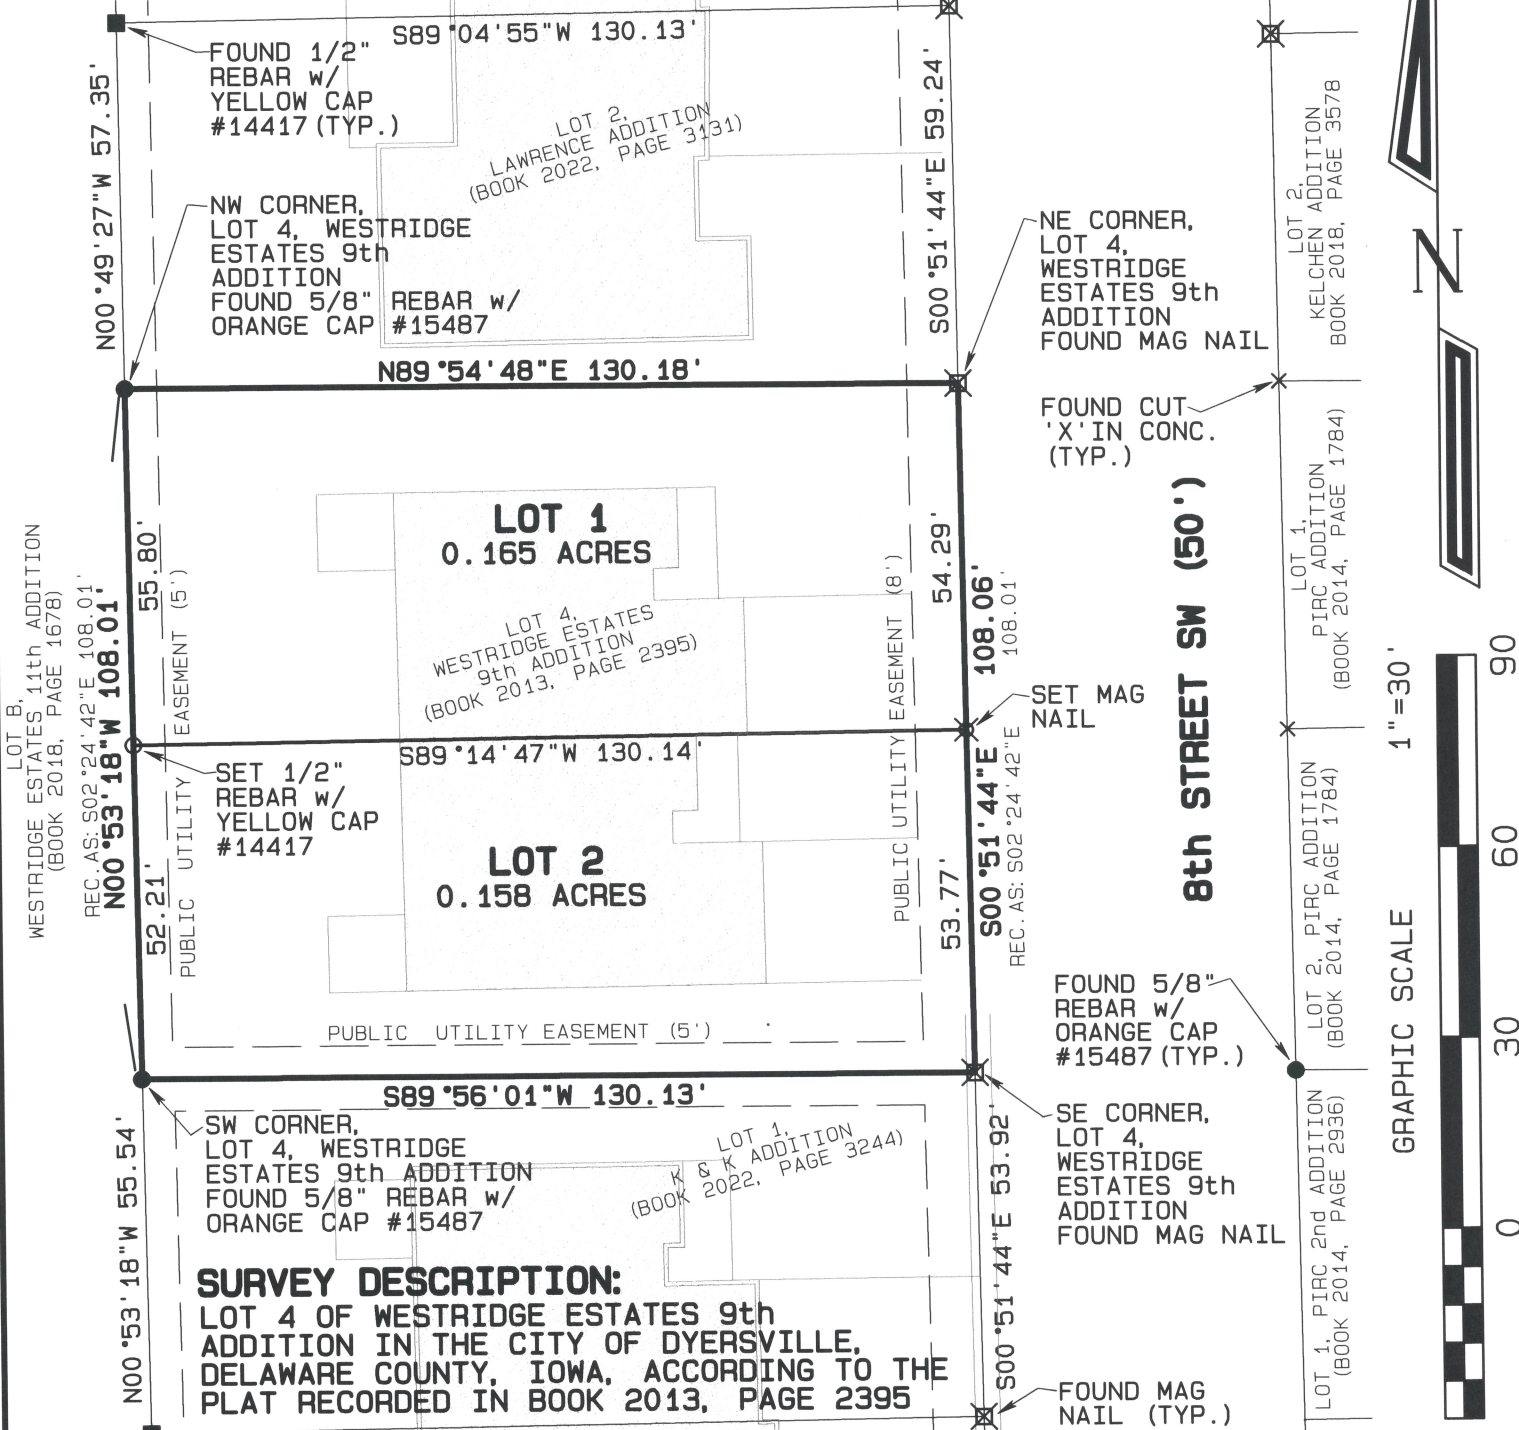


SURVEY DESCRIPTION:
LOT 4 OF WESTRIDGE ESTATES 9th
ADDITION IN THE CITY OF DYERSVILLE,
DELAWARE COUNTY, IOWA, ACCORDING TO THE
PLAT RECORDED IN BOOK 2013, PAGE 2395

I hereby certify that this land surveying document was prepared and the related survey work was performed by me or under my direct personal supervision and that I am a duly licensed Land Surveyor under the laws of the State of Iowa.

David P. Schneider 5/22/2024
Date: 5/22/2024
David P. Schneider P.L.S. P14417
My license renewal date is December 31, 2025.

Pages or sheets covered by this seal: THIS SHEET ONLY

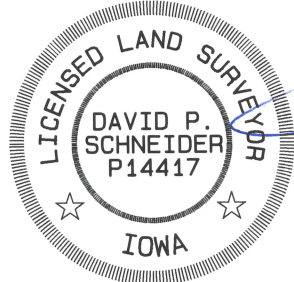

SCHNEIDER
Land Surveying
&
Planning, Inc.
P.O. Box 128
Farley, Iowa 52046
Ph# 563-744-3631
daves@yousq.net

Project: 2734A
Survey Date: 5/7/2024
Sheet: 1 of 4