

INDEX LEGEND

LOCATION: PARCEL B AND PART OF THE E1/2 OF NW1/4 OF SECTION 33, T89N, R3W

PROPRIETORS: WESSELS FARMS LLC

REQUESTOR: GARY WESSELS

SURVEYOR: BILL BURGER

SURVEYOR COMPANY: WM. BURGER LANDSURVEYOR

RETURN TO: BILL BURGER, 510 3RD STREET WEST COURT, WORTHINGTON, IA 52078 | (563) 855-2028



PREPARED BY BILL BURGER 510 3RD STREET WEST COURT, WORTHINGTON, IOWA 52078 (563) 855 2028

PLAT OF SURVEY

PARCEL 2026-14 PART OF THE EAST HALF (E1/2) OF THE NORTHWEST QUARTER (NW1/4) AND PART OF PARCEL B, ALL IN SECTION THORTY-THREE (33), TOWNSHIP EIGHTY-NINE NORTH (T89N), RANGE THREE WEST (R3W) OF THE FIFTH PRINCIPAL MERIDIAN, DELAWARE COUNTY, IOWA

PARCEL 2026-15 PART OF THE EAST HALF (E1/2) OF THE NORTHWEST QUARTER (NW1/4) AND PART OF PARCEL B, ALL IN SECTION THORTY-THREE (33), TOWNSHIP EIGHTY-NINE NORTH (T89N), RANGE THREE WEST (R3W) OF THE FIFTH PRINCIPAL MERIDIAN, DELAWARE COUNTY, IOWA

PARCEL 2026-16 PART OF PARCEL B IN SECTION THORTY-THREE (33), TOWNSHIP EIGHTY-NINE NORTH (T89N), RANGE THREE WEST (R3W) OF THE FIFTH PRINCIPAL MERIDIAN, DELAWARE COUNTY, IOWA

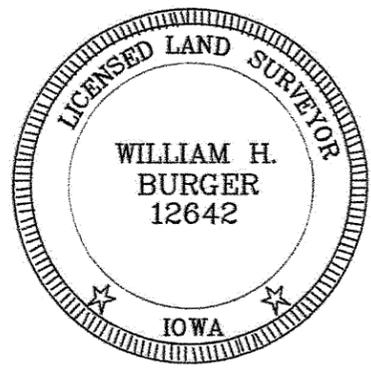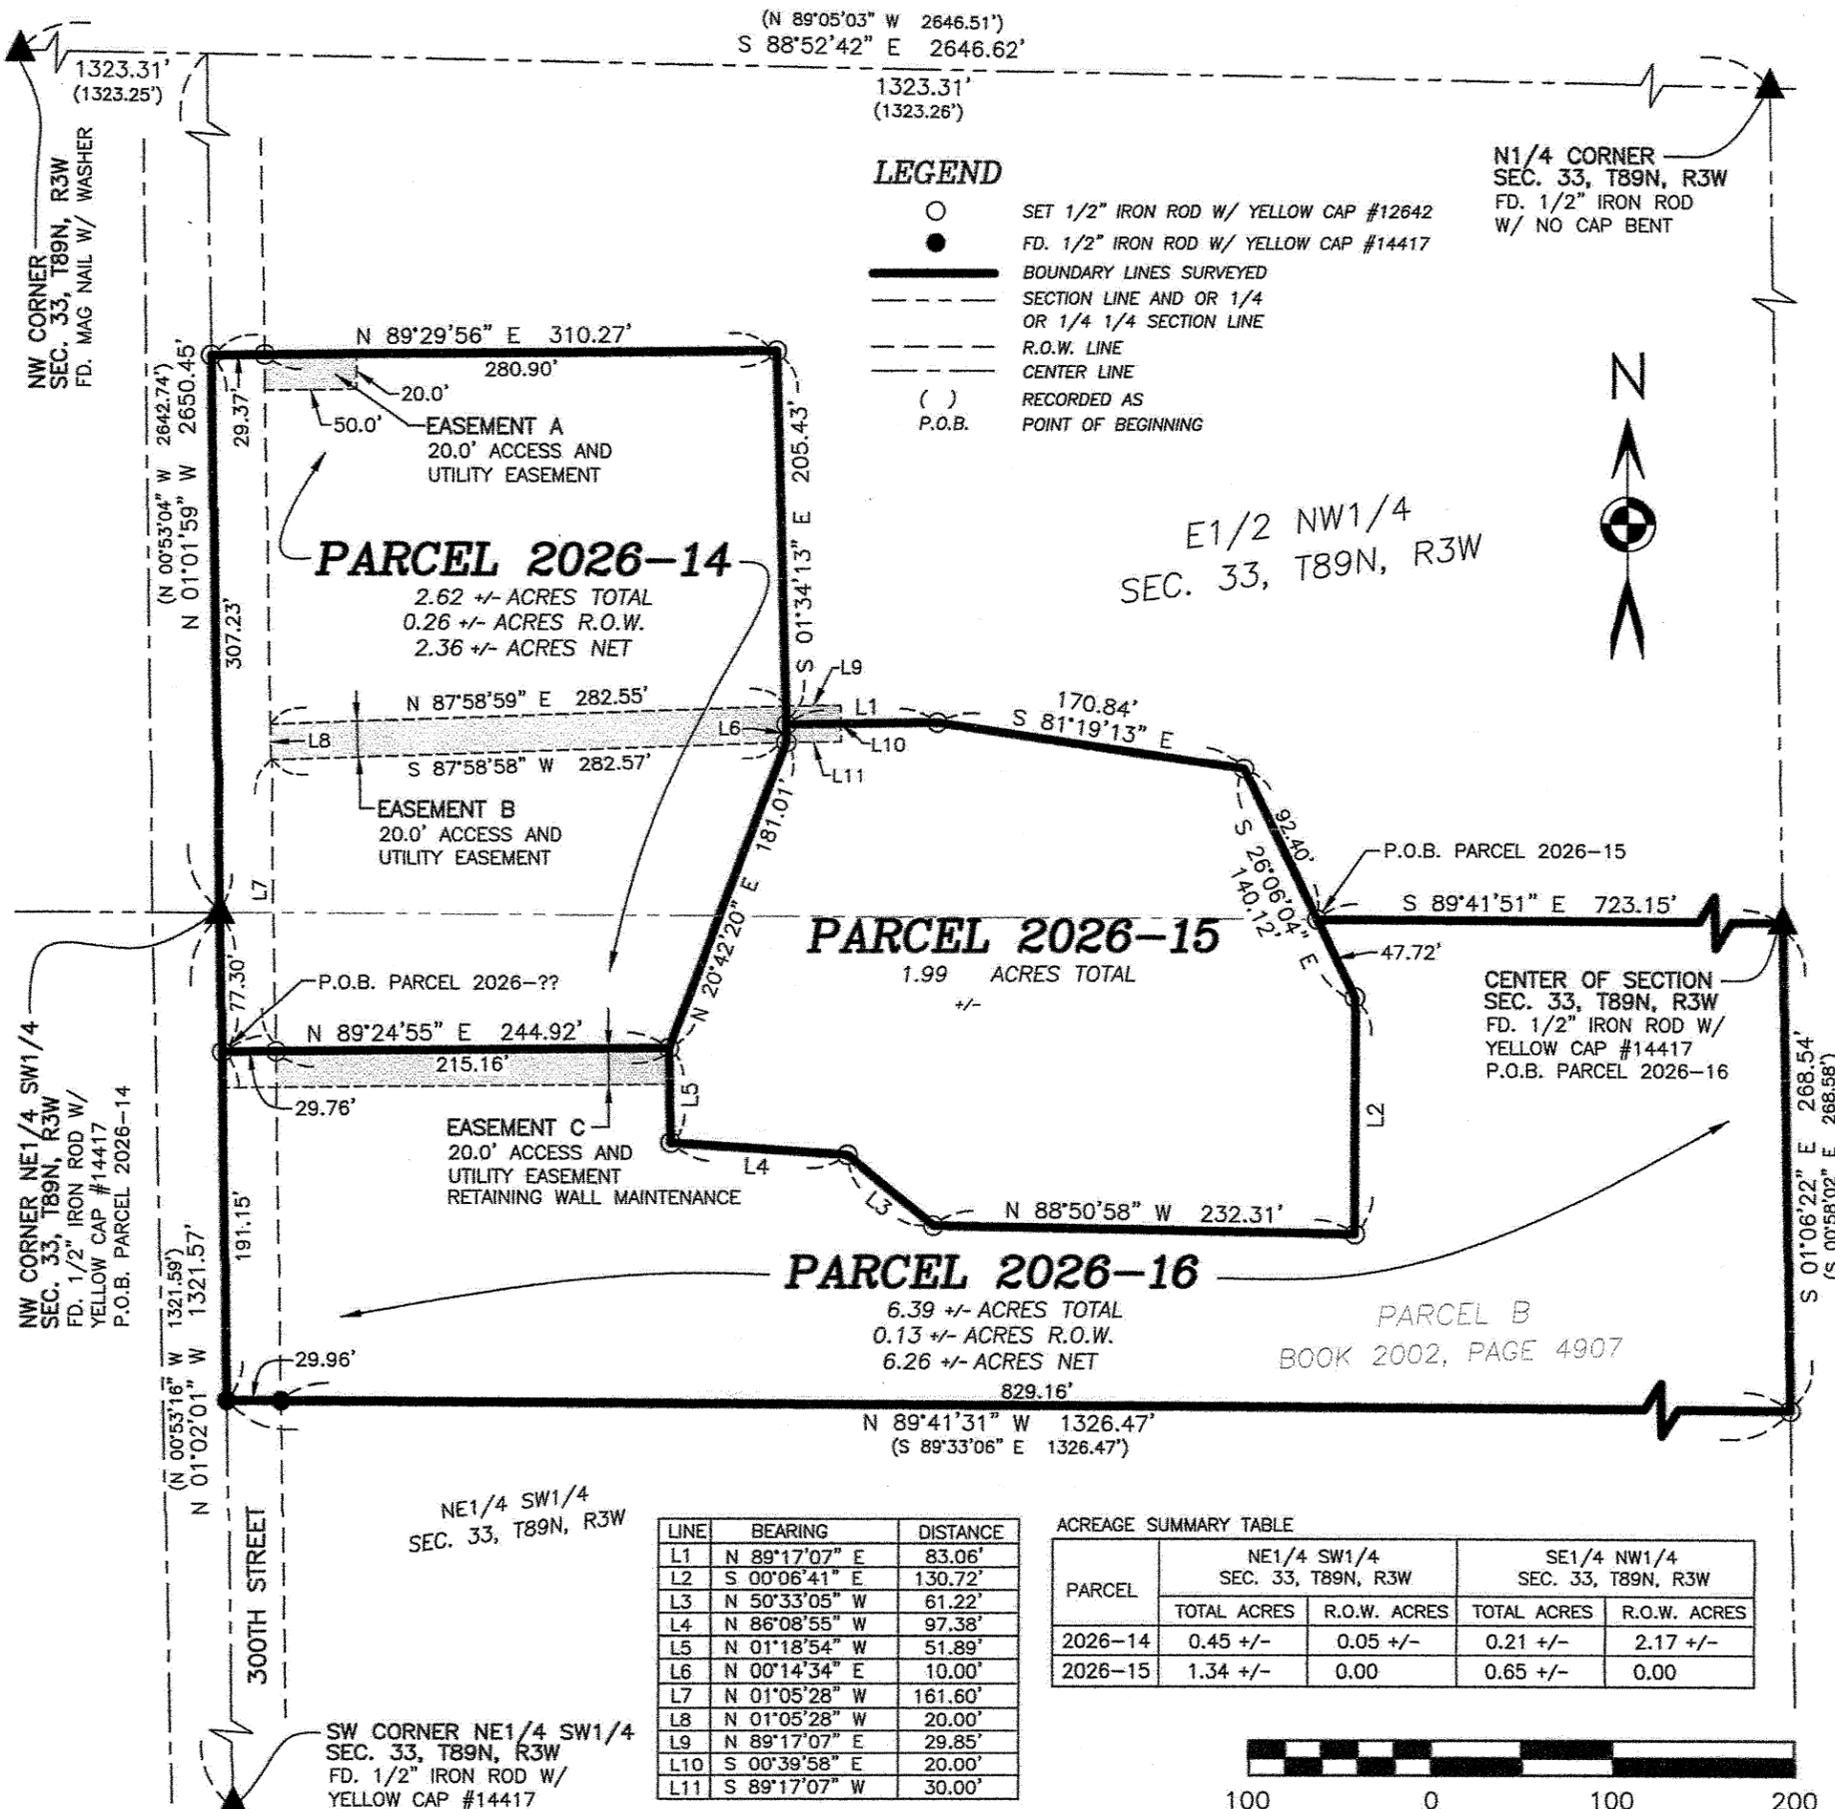

DATE OF SURVEY: 2/18/2026 SCALE: 1" = 100' SHEET 1 OF 5
 PROPRIETORS: SEE INDEX LEGEND

I HEREBY CERTIFY THAT THIS LANDSURVEYING DOCUMENT WAS PREPARED AND RELATED SURVEY WORK WAS PERFORMED BY ME OR UNDER MY DIRECT PERSONAL SUPERVISION AND THAT I AM A DULY LICENSED LAND SURVEYOR UNDER THE LAWS OF THE STATE OF IOWA. MY LICENSE RENEWAL DATE IS DECEMBER 31, 2026

William H. Burger 2/25/26
 WILLIAM H. BURGER #12642 DATE

Wm. Burger
 LandSurveyor
 510 3rd Street West Court
 Worthington, Iowa 52078