



RECEIVED
4/19/2022
CITY OF EDGEWOOD

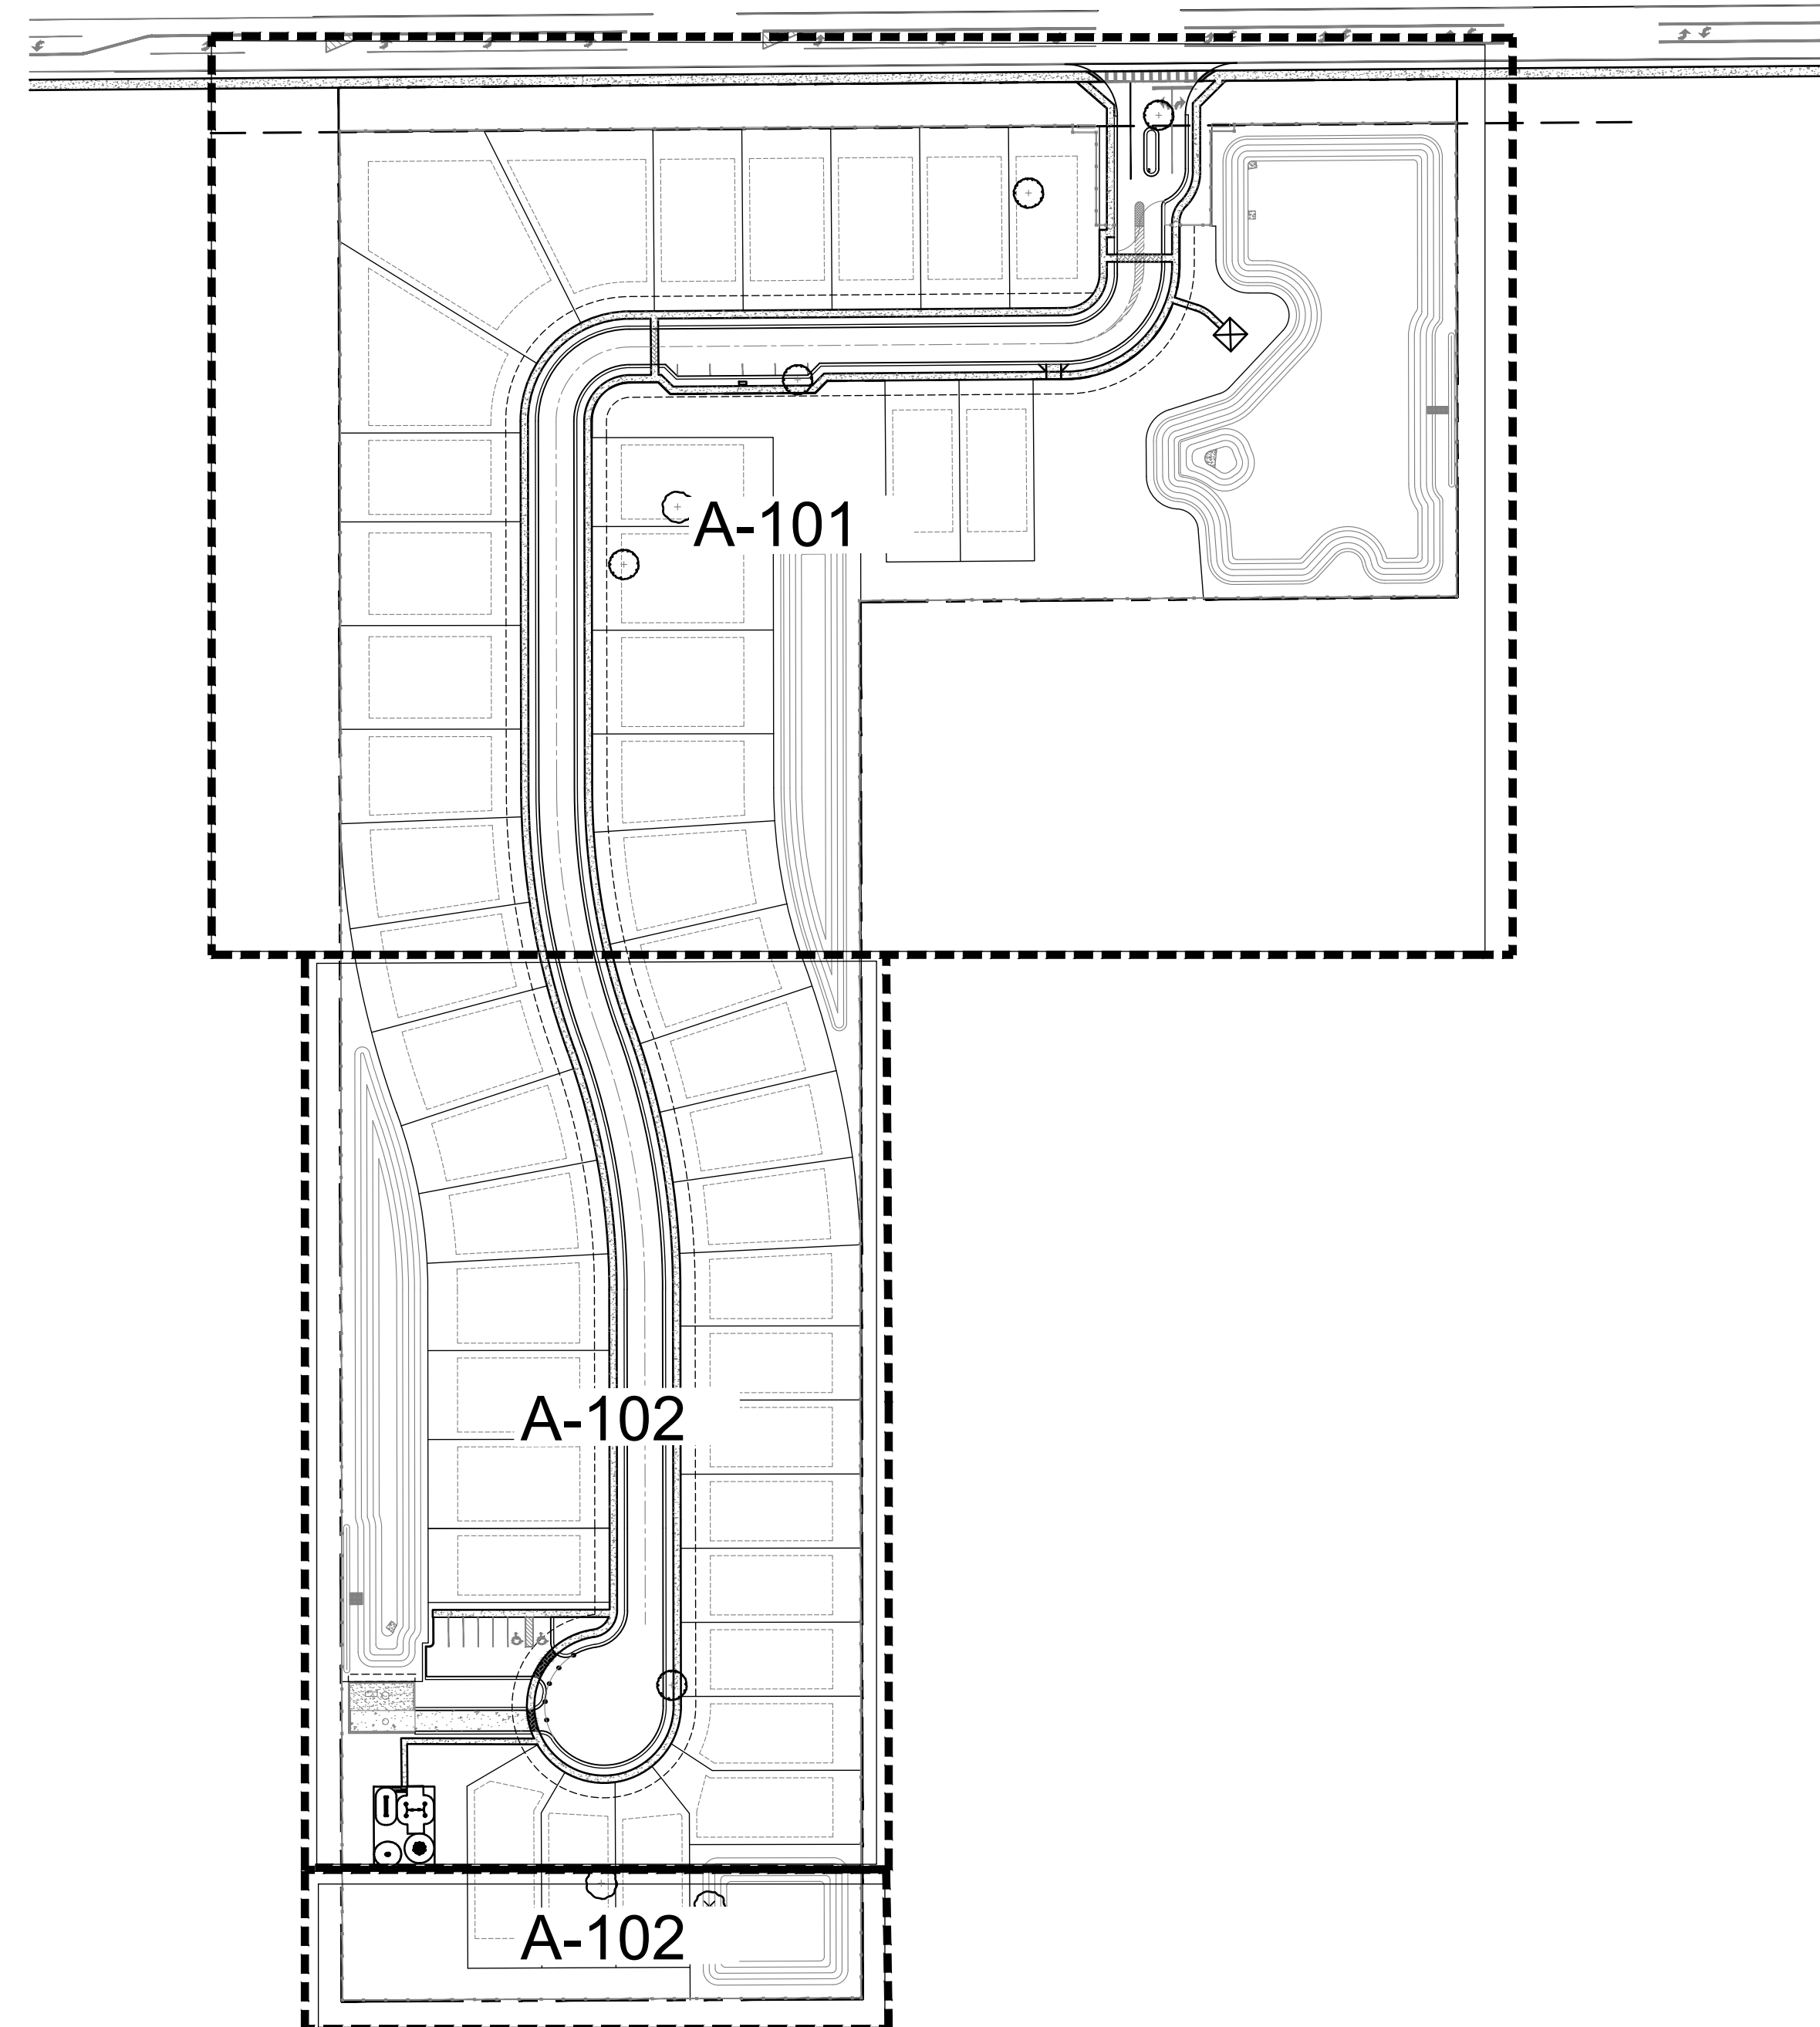


thomas
Daly

Digitally signed
by thomas Daly
Date: 2022.04.13
08:45:23 -04'00'

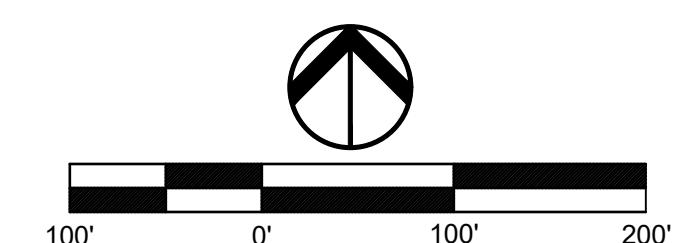

PROJECT NO.	1930
SCALE	1"=100'
DATE	Jan 2022
SHEET	K-100

Key Sheet
Arbor Plan
Haven Oak
Orlando, FL

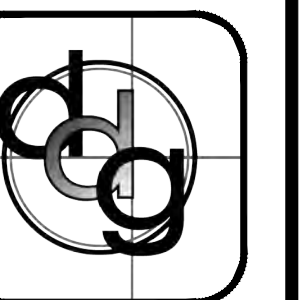

daly design group inc.
Urban Planning, Landscape Architecture, Project Management, Development Consulting
913 N Pennsylvania Ave, Winter Park, FL 32789 (407) 740-7373 www.dalydesign.com

REV	DATE	DESCRIPTION	BY

Tree ID	Tree Species	Tree Health	Tree DBH	Saved	Specimen 18" - 23"	Historic 24" >
3	Quercus laurifolia	Good	28	1		1
4	Quercus laurifolia	Good	25	1		1
6	Quercus laurifolia	Good	33	1		1
13	Quercus virginiana	Good	24	1		1
15	Quercus virginiana	Good	35	1		1
16	Quercus virginiana	Good	54	1		1
17	Quercus virginiana	Good	28	1		1
21	Quercus virginiana	Good	51	1		1
32	Quercus laurifolia	Good	25	1		1
33	Quercus laurifolia	Good	33	1		1
37	Quercus laurifolia	Good	19	1	1	
38	Quercus laurifolia	Good	26	1		1
39	Quercus laurifolia	Good	19	1	1	
52	Quercus laurifolia	Good	23	1	1	
53	Quercus laurifolia	Good	22	1	1	
64	Quercus virginiana	Good	31	1		1
65	Quercus virginiana	Good	31	1		1
72	Quercus virginiana	Good	31	1		1
73	Quercus laurifolia	Good	18	1	1	
74	Quercus virginiana	Good	38	1		1
76	Quercus virginiana	Good	73	1		1
77	Quercus virginiana	Good	55	1		1
			Totals	22	5	17

Tree ID	Tree Species	Tree Health	Tree DBH	Saved	Removed	Specimen 18" - 23"	Historic 24" >
19	Quercus laurifolia	Good	19		1	1	
20	Quercus virginiana	Good	18		1	1	
24	Quercus laurifolia	Good	27		1		1
35	Quercus laurifolia	Good	24		1		1
36	Quercus virginiana	Good	18		1	1	
40	Quercus laurifolia	Good	25		1		1
41	Quercus laurifolia	Good	24		1		1
82	Quercus virginiana	Good	38		1		1
84	Quercus virginiana	Good	30		1		1
			Totals	0	9	3	6

Totals Trees to be saved:	22
Totals Trees to be removed:	9
Totals Trees to be replace:	9
The 9 trees to be replace, each tree is 6" DBH, 18' ht. and will be planted in the Park Tracts on the property.	

Totals Trees to be saved:	57
Totals Trees to be removed:	375
Totals Trees to be replace:	375

375 Tree shall be planted as replacement. Replacement Trees shall be a min. 15 gal., 8' ht. Trees will be planted on Lots, Buffers or Common Areas. The applicant shall have the option of contributing to the city tree replacement fund for some or all of the replacement trees.

Total Replacement Requirements:	375	Trees	(15 gal. 8' ht., 1 1/2")
Total Street Trees on Lots:	43	Trees	(3" DBH)
Total Rear Yard Lot Trees:	86	Trees	(2" DBH)
Total Trees Planted on Lots:	129	Trees	
Total Replacement Inches Required:	562.5	Inches	(375 x 1.5)
Total Replacement Inches on Lot:	301	Inches	(2" & 3" Trees)
Equivalent Inches Required for Replacement:	261.5	Inches	
Equivalent 15 gal. Trees @ 1.5 DBH:	174	Trees	



Tree ID	Tree Species	Tree Health	Tree DBH
1	Quercus laurifolia	Poor	31
2	Quercus laurifolia	Poor	35
5	Quercus laurifolia	Poor	25
7	Quercus laurifolia	Poor	47
8	Quercus laurifolia	Poor	23
9	Quercus laurifolia	Poor	28
10	Quercus laurifolia	Poor	19
11	Quercus laurifolia	Poor	21
12	Quercus laurifolia	Poor	20
14	Quercus virginiana	Poor	55
18	Quercus laurifolia	Poor	38
22	Quercus laurifolia	Poor	38
23	Quercus laurifolia	Poor	28
25	Quercus laurifolia	Poor	24
26	Quercus virginiana	Poor	23
27	Quercus laurifolia	Poor	19
28	Quercus laurifolia	Poor	19
29	Quercus laurifolia	Poor	23
30	Quercus laurifolia	Poor	32
31	Quercus laurifolia	Poor	23
34	Quercus laurifolia	Poor	18
42	Quercus laurifolia	Poor	23
43	Quercus laurifolia	Poor	26
44	Quercus laurifolia	Poor	27
45	Quercus laurifolia	Poor	22
46	Quercus laurifolia	Poor	28
47	Quercus laurifolia	Poor	28
48	Quercus laurifolia	Poor	64
49	Quercus virginiana	Poor	25
50	Quercus laurifolia	Poor	25
51	Quercus virginiana	Poor	19
54	Quercus laurifolia	Poor	28
55	Quercus virginiana	Poor	42
56	Quercus virginiana	Poor	24
57	Quercus virginiana	Poor	61
58	Quercus virginiana	Poor	43
59	Quercus virginiana	Poor	32
60	Quercus laurifolia	Poor	42
61	Quercus laurifolia	Poor	20
62	Quercus laurifolia	Poor	28
63	Quercus laurifolia	Poor	21
66	Quercus virginiana	Poor	27
67	Quercus virginiana	Poor	30
68	Quercus virginiana	Poor	56
69	Quercus laurifolia	Poor	32
70	Quercus virginiana	Poor	28
71	Quercus virginiana	Poor	31
75	Quercus virginiana	Poor	21
78	Quercus virginiana	Poor	43
79	Quercus virginiana	Poor	49
80	Quercus virginiana	Poor	41
81	Quercus laurifolia	Poor	42
83	Quercus laurifolia	Poor	34
85	Quercus virginiana	Poor	27
86	Quercus laurifolia	Poor	25
Total Trees in Poor Condition			55

Date: _____



PROJECT NO.
1930
SCALE
NTS
DATE
Jan 2022
SHEET
A-001

daly design group inc.

913 N Pennsylvania Ave, Winter Park, FL 32789 (407) 740-7373 www.dalydesign.com

Non Specimen & Non Historic Trees

Trees to be Saved

Tree ID	Tree Species	Tree DBH	Saved, Removed, Out Of Property
89	Quercus laurifolia	7	Saved
90	Quercus laurifolia	11	Saved
91	Quercus laurifolia	9	Saved
92	Quercus laurifolia	10	Saved
94	Quercus laurifolia	10	Saved
105	Prunus caroliniana	6	Saved
109	Quercus laurifolia	9	Saved
112	Quercus laurifolia	14	Saved
113	Quercus laurifolia	8	Saved
115	Quercus virginiana	6	Saved
116	Quercus virginiana	7	Saved
117	Prunus serotina	7	Saved
118	Quercus virginiana	8	Saved
120	Quercus laurifolia	4	Saved
121	Quercus laurifolia	5	Saved
122	Prunus serotina	5	Saved
124	Prunus caroliniana	6	Saved
125	Prunus serotina	5	Saved
126	Prunus serotina	6	Saved
127	Prunus serotina	6	Saved
128	Prunus serotina	8	Saved
129	Prunus serotina	5	Saved
130	Prunus serotina	4	Saved
135	Prunus serotina	5	Saved
136	Prunus serotina	8	Saved
137	Prunus serotina	4	Saved
140	Quercus laurifolia	8	Saved
141	Quercus laurifolia	8	Saved
142	Quercus laurifolia	5	Saved
143	Quercus laurifolia	4	Saved
178	Quercus laurifolia	13	Saved
179	Quercus laurifolia	13	Saved
187	Prunus serotina	6	Saved
189	Prunus serotina	5	Saved
190	Prunus serotina	5	Saved
191	Prunus serotina	6	Saved
192	Prunus serotina	6	Saved
435	Quercus laurifolia	7	Saved
460	Quercus laurifolia	14	Saved
461	Quercus laurifolia	7	Saved
462	Quercus laurifolia	6	Saved
466	Quercus laurifolia	7	Saved
467	Quercus laurifolia	14	Saved
469	Quercus laurifolia	15	Saved
479	Sabal Palmetto	16	Saved
480	Prunus serotina	4	Saved
481	Quercus laurifolia	8	Saved
527	Prunus serotina	8	Saved
528	Sabal Palmetto	10	Saved
529	Quercus laurifolia	15	Saved
530	Prunus serotina	5	Saved
531	Prunus caroliniana	11	Saved
532	Sabal Palmetto	14	Saved
535	Prunus caroliniana	7	Saved
538	Syagrus romanzoffiana	10	Saved
539	Quercus virginiana	15	Saved
547	Prunus serotina	6	Saved


Trees to be Removed

Tree ID	Tree Species	Tree DBH	Saved, Removed, Out Of Property
96	Quercus laurifolia	4	Removed
97	Sabal Palmetto	13	Removed
98	Ulmus americana	9	Removed
101	Prunus caroliniana	7	Removed
102	Prunus caroliniana	8	Removed
103	Prunus caroliniana	6	Removed
106	Prunus caroliniana	8	Removed
107	Prunus caroliniana	4	Removed
111	Sabal Palmetto	12	Removed
114	Quercus virginiana	13	Removed
123	Prunus caroliniana	4	Removed
139	Prunus serotina	5	Removed
144	Prunus caroliniana	4	Removed
145	Quercus virginiana	6	Removed
146	Quercus virginiana	10	Removed
147	Quercus virginiana	4	Removed
148	Quercus virginiana	5	Removed
149	Quercus virginiana	8	Removed
150	Quercus virginiana	5	Removed
151	Quercus virginiana	6	Removed
152	Quercus laurifolia	11	Removed
153	Quercus laurifolia	15	Removed
154	Quercus laurifolia	5	Removed
155	Quercus laurifolia	8	Removed
156	Prunus caroliniana	6	Removed
157	Quercus virginiana	7	Removed
158	Quercus virginiana	7	Removed
159	Quercus virginiana	15	Removed
160	Quercus virginiana	12	Removed
161	Prunus serotina	6	Removed
162	Prunus caroliniana	6	Removed
163	Quercus virginiana	11	Removed
164	Quercus virginiana	5	Removed
165	Quercus laurifolia	9	Removed
166	Quercus laurifolia	4	Removed
167	Quercus laurifolia	4	Removed
168	Quercus laurifolia	4	Removed
169	Quercus laurifolia	9	Removed
170	Quercus laurifolia	4	Removed
171	Quercus laurifolia	6	Removed
172	Quercus virginiana	10	Removed
173	Prunus caroliniana	5	Removed
174	Quercus laurifolia	9	Removed
175	Quercus laurifolia	10	Removed
176	Quercus laurifolia	13	Removed
177	Quercus laurifolia	5	Removed
180	Prunus serotina	5	Removed
183	Prunus serotina	5	Removed
184	Quercus laurifolia	7	Removed
185	Prunus serotina	4	Removed
186	Prunus caroliniana	7	Removed
193	Prunus serotina	5	Removed
194	Prunus serotina	7	Removed
195	Prunus serotina	4	Removed
196	Prunus serotina	5	Removed
200	Syagrus romanzoffiana	10	Removed
201	Prunus caroliniana	4	Removed
202	Quercus laurifolia	6	Removed
203	Quercus laurifolia	9	Removed
204	Quercus laurifolia	4	Removed
205	Quercus laurifolia	5	Removed
206	Quercus laurifolia	5	Removed
207	Quercus laurifolia	4	Removed
208	Quercus laurifolia	10	Removed
209	Quercus laurifolia	5	Removed
210	Quercus laurifolia	8	Removed
211	Quercus laurifolia	7	Removed
212	Quercus laurifolia	12	Removed
213	Quercus laurifolia	6	Removed
214	Quercus laurifolia	10	Removed
215	Quercus virginiana	11	Removed
216	Quercus virginiana	9	Removed
217	Quercus laurifolia	14	Removed
218	Quercus laurifolia	10	Removed
219	Quercus laurifolia	4	Removed
220	Quercus laurifolia	8	Removed
221	Quercus laurifolia	14	Removed
222	Prunus caroliniana	9	Removed
223	Prunus caroliniana	6	Removed
224	Prunus caroliniana	8	Removed
225	Quercus laurifolia	13	Removed
226	Quercus virginiana	14	Removed
227	Quercus laurifolia	7	Removed
228	Quercus laurifolia	6	Removed
229	Quercus laurifolia	10	Removed
230	Quercus laurifolia	7	Removed
231	Quercus laurifolia	6	Removed

Tree ID	Tree Species	Tree DBH	Saved, Removed, Out Of Property
233	Quercus laurifolia	7	Removed
234	Quercus virginiana	10	Removed
235	Prunus caroliniana	12	Removed
236	Prunus caroliniana	5	Removed
237	Quercus laurifolia	14	Removed
238	Quercus laurifolia	13	Removed
239	Quercus laurifolia	7	Removed
240	Prunus caroliniana	5	Removed
241	Sabal Palmetto	4	Removed
242	Quercus laurifolia	5	Removed
243	Quercus laurifolia	4	Removed
244	Quercus laurifolia	5	Removed
245	Quercus virginiana	9	Removed
246	Quercus virginiana	4	Removed
247	Quercus laurifolia	6	Removed
248	Quercus laurifolia	12	Removed
249	Prunus caroliniana	10	Removed
250	Prunus caroliniana	5	Removed
251	Quercus laurifolia	5	Removed
252	Quercus laurifolia	5	Removed
253	Quercus laurifolia	6	Removed
254	Prunus caroliniana	4	Removed
255	Quercus laurifolia	7	Removed
256	Quercus laurifolia	7	Removed
257	Quercus laurifolia	8	Removed
258	Quercus laurifolia	6	Removed
259	Quercus laurifolia	5	Removed
260	Quercus laurifolia	5	Removed
261	Quercus laurifolia	5	Removed
262	Quercus laurifolia	7	Removed
263	Prunus serotina	4	Removed
264	Quercus virginiana	14	Removed
265	Quercus laurifolia	14	Removed
267	Quercus laurifolia	8	Removed
268	Quercus laurifolia	6	Removed
269	Quercus laurifolia	5	Removed
270	Quercus laurifolia	12	Removed
271	Quercus laurifolia	9	Removed
272	Quercus laurifolia	11	Removed
273	Quercus laurifolia	8	Removed
274	Quercus laurifolia	8	Removed
275	Quercus laurifolia	8	Removed
276	Quercus laurifolia	6	Removed
277	Quercus laurifolia	5	Removed
278	Sabal Palmetto	12	Removed
279	Prunus caroliniana	8	Removed
280	Quercus virginiana	11	Removed
281	Quercus laurifolia	8	Removed
282	Quercus laurifolia	4	Removed
283	Quercus laurifolia	12	Removed
284	Quercus laurifolia	5	Removed
285	Quercus laurifolia	12	Removed
286	Prunus serotina	6	Removed
287	Quercus laurifolia	6	Removed
288	Quercus laurifolia	6	Removed
289	Quercus laurifolia	4	Removed
290	Quercus virginiana	5	Removed
291	Quercus laurifolia	6	Removed
292	Quercus laurifolia	5	Removed
293	Quercus laurifolia	9	Removed
294	Quercus virginiana	16	Removed
295	Quercus laurifolia	11	Removed
296	Quercus laurifolia	16	Removed
299	Prunus serotina	4	Removed
300	Quercus laurifolia	7	Removed
301	Quercus virginiana	10	Removed
302	Quercus laurifolia	6	Removed
303	Quercus laurifolia	4	Removed
304	Quercus laurifolia	9	Removed
305	Quercus laurifolia	6	Removed
306	Quercus laurifolia	5	Removed
307	Quercus laurifolia	5	Removed
308	Quercus laurifolia	5	Removed
309	Quercus laurifolia	5	Removed
310	Quercus laurifolia	8	Removed
311	Quercus laurifolia	9	Removed
312	Quercus laurifolia	5	Removed
313	Prunus serotina	4	Removed
314	Quercus laurifolia	5	Removed
315	Quercus laurifolia	7	Removed
316	Quercus laurifolia	5	Removed
317	Quercus laurifolia	10	Removed
318	Quercus laurifolia	10	Removed
319	Quercus laurifolia	6	Removed
320	Quercus laurifolia	4	Removed
321	Quercus laurifolia	8	Removed
322	Quercus laurifolia	8	Removed
323	Quercus laurifolia	4	Removed

Tree ID	Tree Species	Tree DBH	Saved, Removed, Out Of Property
412	Prunus caroliniana	3	Removed
413	Quercus laurifolia	10	Removed
414	Quercus laurifolia	8	Removed
415	Quercus laurifolia	10	Removed
416	Quercus laurifolia	6	Removed
417	Quercus laurifolia	9	Removed
418	Quercus laurifolia	10	Removed
419	Quercus virginiana	12	Removed
420	Quercus virginiana	10	Removed
421	Quercus laurifolia	8	Removed
422	Quercus laurifolia	15	Removed
423	Quercus laurifolia	8	Removed
424	Quercus laurifolia	10	Removed
425	Quercus virginiana	11	Removed
426	Quercus laurifolia	8	Removed
427	Quercus laurifolia	9	Removed
428	Quercus laurifolia	14	Removed
429	Quercus laurifolia	5	Removed
430	Prunus serotina	4	Removed
431	Prunus serotina	4	Removed
432	Quercus laurifolia	4	Removed
433	Quercus laurifolia	10	Removed
434	Quercus laurifolia	10	Removed
437	Syagrus romanzoffiana	7	Removed
438	Quercus laurifolia	10	Removed
439	Quercus laurifolia	4	Removed
440	Prunus serotina	4	Removed
441	Quercus laurifolia	8	Removed
442	Quercus laurifolia	4	Removed
443	Quercus laurifolia	11	Removed
444	Quercus laurifolia	8	Removed
445	Quercus laurifolia	8	Removed
446	Quercus laurifolia	11	Removed
447	Prunus caroliniana	4	Removed
448	Quercus laurifolia	4	Removed
449	Quercus laurifolia	6	Removed
450	Quercus laurifolia	9	Removed
451	Quercus laurifolia	4	Removed
452	Quercus laurifolia	4	Removed
453	Quercus laurifolia	4	Removed
454	Prunus caroliniana	7	Removed
455	Quercus laurifolia	7	Removed
456	Quercus laurifolia	12	Removed
457	Quercus laurifolia	8	Removed
470	Quercus laurifolia	13	Removed
471	Quercus laurifolia	4	Removed
472	Quercus laurifolia	16	Removed
473	Quercus laurifolia	4	Removed
474	Quercus laurifolia	14	Removed
475	Quercus laurifolia	8	Removed
476	Quercus laurifolia	7	Removed
477	Quercus laurifolia	11	Removed
478	Quercus laurifolia	14	Removed
482	Quercus laurifolia	11	Removed
483	Quercus laurifolia	10	Removed
484	Quercus laurifolia	7	Removed
485	Quercus laurifolia	14	Removed
486	Quercus laurifolia	4	Removed
487	Quercus laurifolia	12	Removed
488	Quercus laurifolia	6	Removed
489	Quercus laurifolia	4	Removed
490	Prunus serotina	13	Removed
491	Quercus laurifolia	6	Removed
492	Prunus serotina	6	Removed
493	Quercus laurifolia	5	Removed
494	Prunus serotina	4	Removed
495	Prunus serotina	5	Removed
496	Prunus serotina	7	Removed
497	Prunus serotina	10	Removed
498	Prunus serotina	11	Removed
499	Prunus serotina	5	Removed
500	Prunus serotina	6	Removed
501	Prunus serotina	7	Removed
502	Prunus serotina	4	Removed
503	Prunus serotina	8	Removed
504	Sabal Palmetto	14	Removed
505	Quercus virginiana	10	Removed
506	Quercus virginiana	12	Removed
507	Quercus virginiana	13	Removed
508	Magnolia grandiflora	5	Removed
509	Prunus serotina	7	Removed
510	Prunus serotina	6	Removed
511	Prunus serotina	6	Removed
512	Sabal Palmetto	11	Removed
515	Sabal Palmetto	14	Removed
516	Sabal Palmetto	11	Removed
517	Prunus serotina	5	Removed
518	Prunus serotina	5	Removed


Tree ID	Tree Species	Tree DBH	Saved, Removed, Out Of Property
519	Prunus serotina	4	Removed
520	Prunus serotina	5	Removed
521	Prunus serotina	5	Removed
522	Prunus serotina	5	Removed
523	Prunus serotina	5	Removed
524	Prunus serotina	6	Removed
525	Quercus laurifolia	8	Removed
526	Sabal Palmetto	15	Removed
533	Prunus caroliniana	7	Removed
534	Prunus caroliniana	6	Removed
536	Prunus serotina	6	Removed
537	Prunus serotina	9	Removed
542	Prunus serotina	7	Removed
543	Prunus serotina	5	Removed
544	Magnolia grandiflora	7	Removed
545	Magnolia grandiflora	8	Removed
546	Quercus laurifolia	6	Removed
548	Sabal Palmetto	13	Removed
549	Prunus serotina	5	Removed
550	Prunus serotina	7	Removed
551	Quercus virginiana	7	Removed
552	Sabal Palmetto	14	Removed
553	Sabal Palmetto	14	Removed

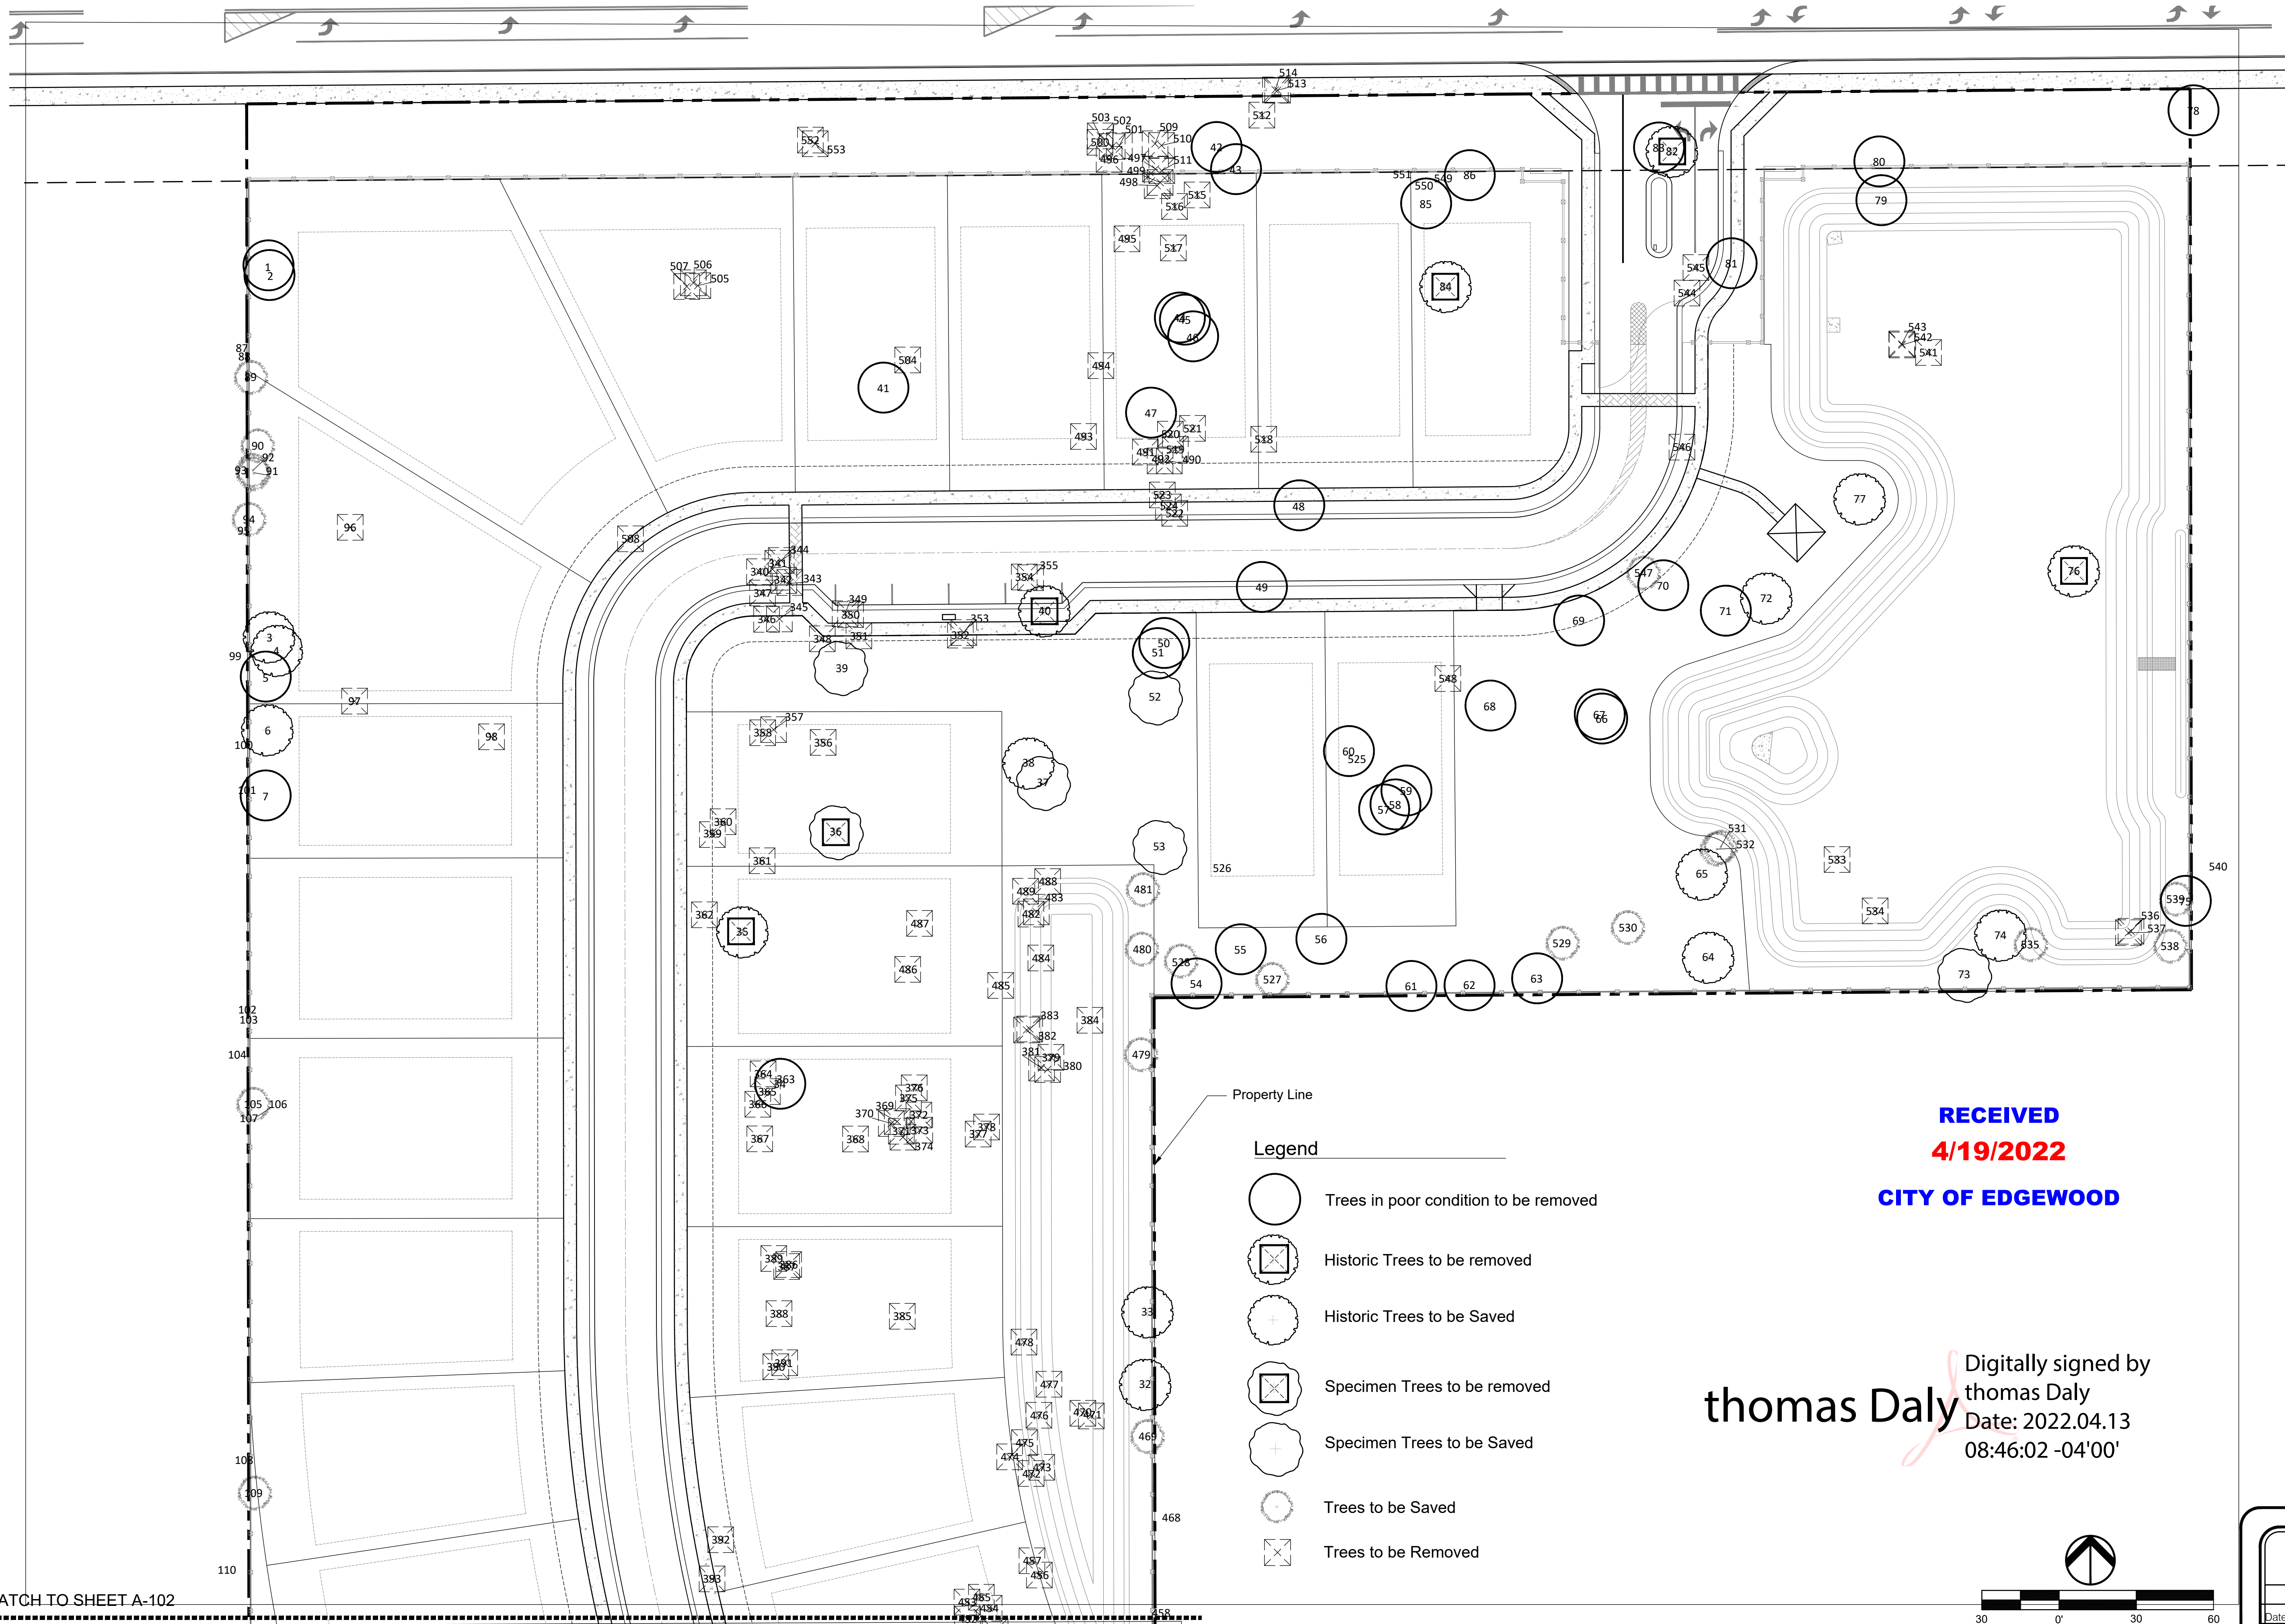

MATCH TO SHEET A-102
MATCH TO SHEET A-101

RECEIVED
4/19/2022
CITY OF EDGEWOOD


Digitally signed by
thomas Daly
Date: 2022.04.13
08:46:02 -04'00'

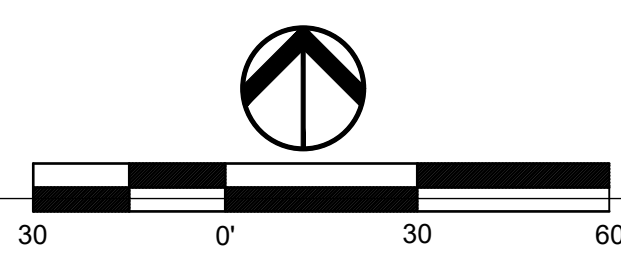

daly design group inc.
Urban Planning, Landscape Architecture, Project Management, Development Consulting
913 N Pennsylvania Ave, Winter Park, FL 32789 (407) 740-7373 www.dalydesign.com


REV	DATE	DESCRIPTION	BY

Trees Removal & Saved Plan
Arbor Plan
Haven Oak
Orlando, FL

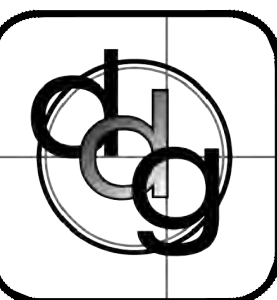

PROJECT NO.
1930
SCALE
1"=30'
DATE
Jan 2022
SHEET
A-101

MATCH TO SHEET A-102
MATCH TO SHEET A-101

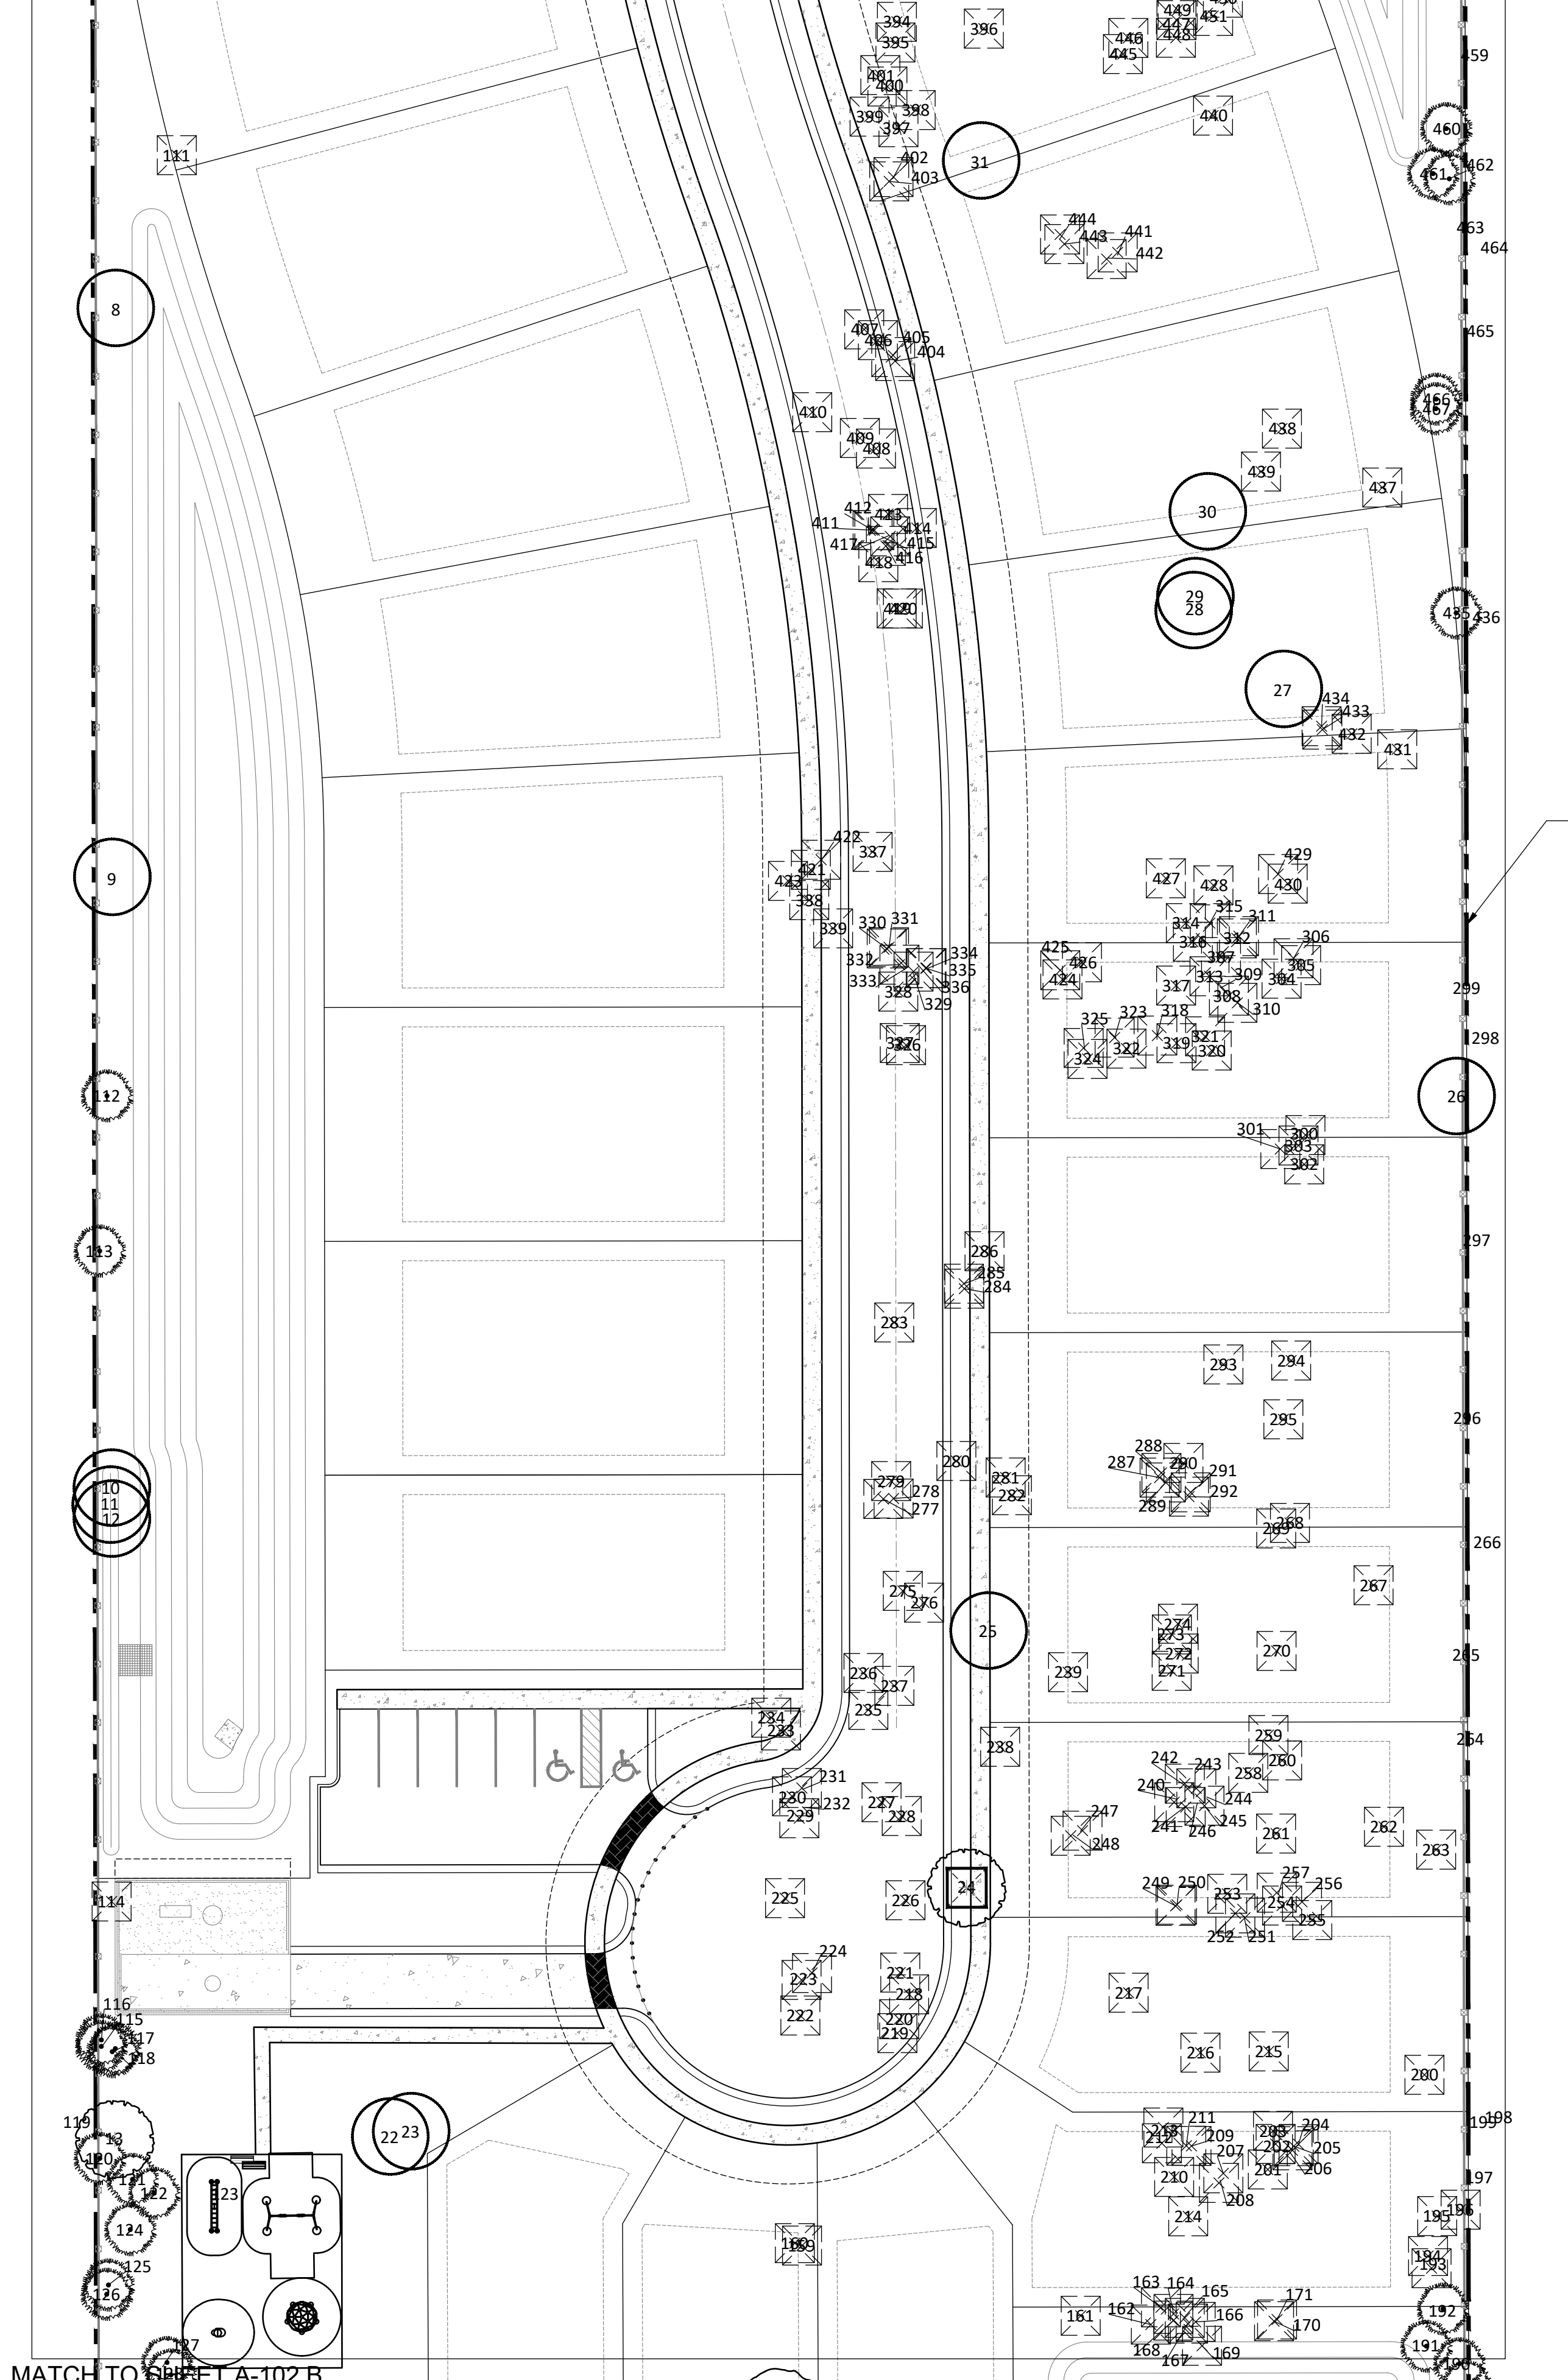


MATCH TO SHEET A-102 B
MATCH TO SHEET A-102 A

PLAN VIEW


SCALE: 1"=30'

Property Line

Legend

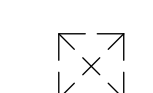-  Trees in poor condition to be removed
-  Historic Trees to be removed
-  Historic Trees to be Saved
-  Specimen Trees to be removed
-  Specimen Trees to be Saved
-  Trees to be Saved
-  Trees to be Removed

MATCH TO SHEET A-102 B
MATCH TO SHEET A-102 A

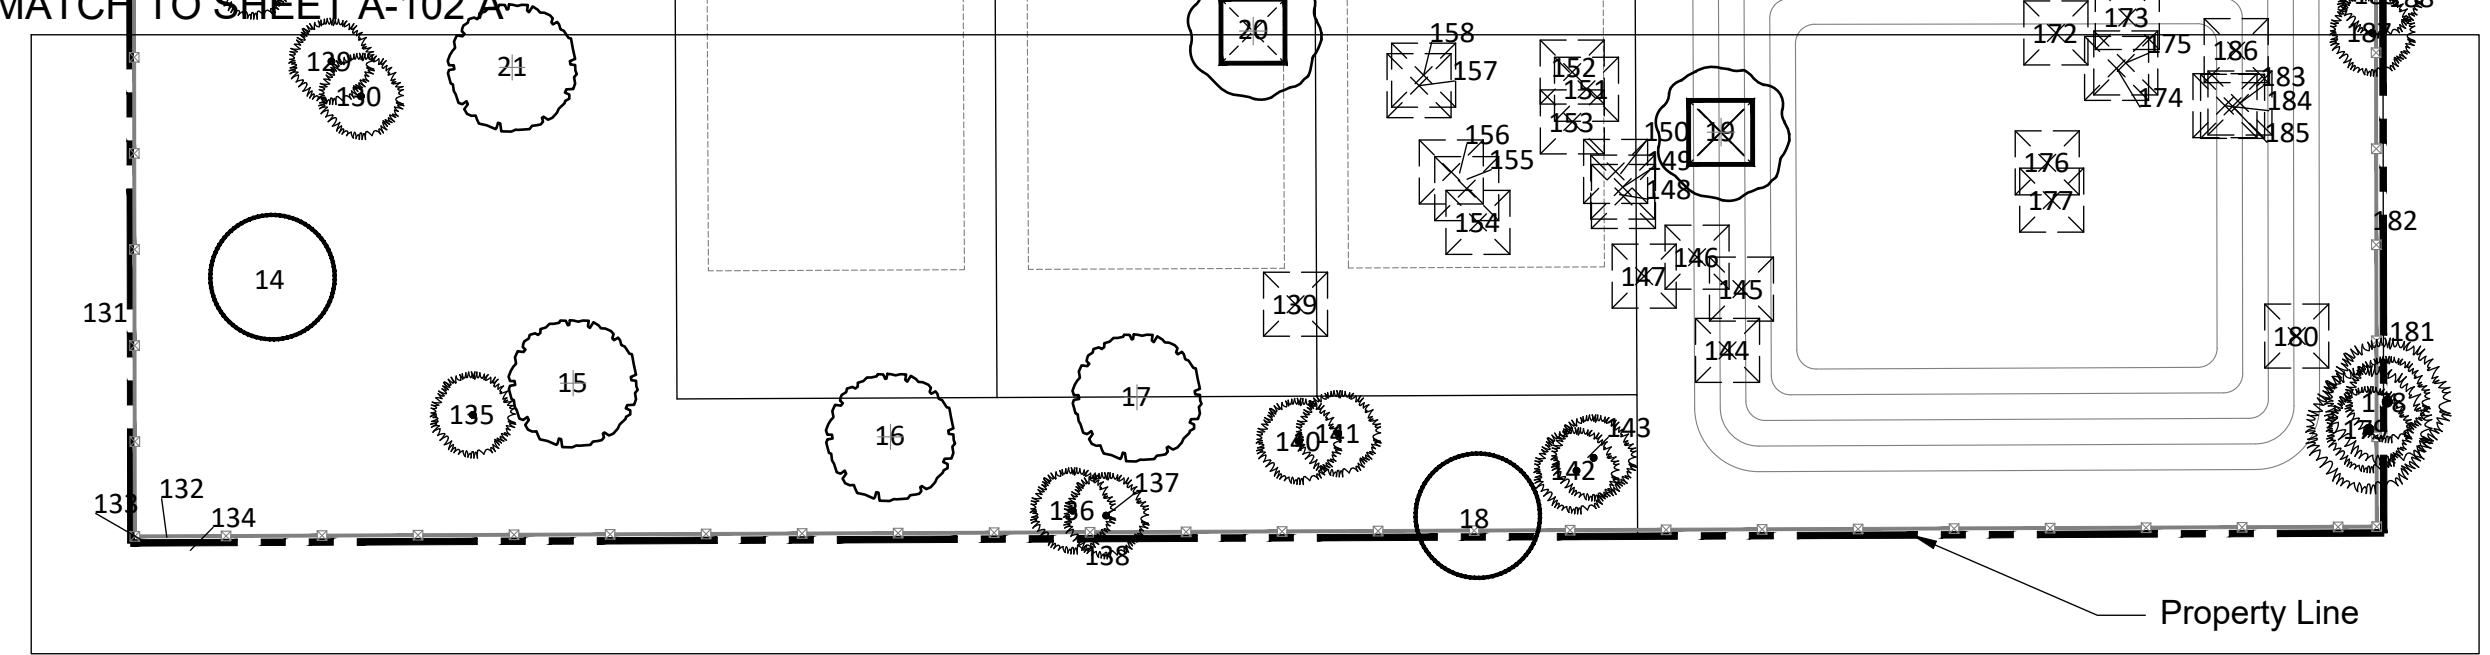

PLAN VIEW

SCALE: 1"=30'


**thomas
Daly**

Digitally signed
by thomas Daly
Date: 2022.04.13
08:46:16 -04'00'

RECEIVED


4/19/2022

CITY OF EDGEWOOD

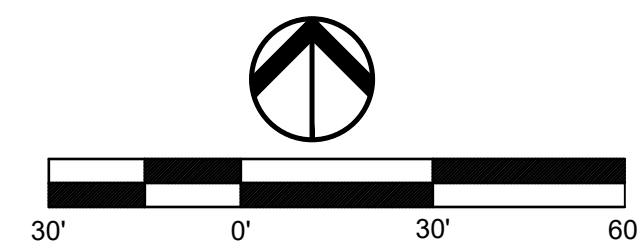

Date:

Tree Removal & Saved Plan
Arbor Plan
Haven Oak
Orlando, FL

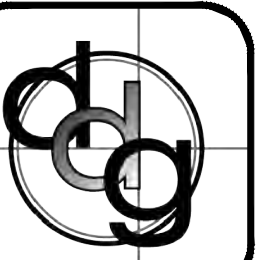

PROJECT NO.
1930
SCALE
1"=30'
DATE
Jan 2022
SHEET
A-102

daly design group inc.
Urban Planning, Landscape Architecture, Project Management, Development Consulting
913 N Pennsylvania Ave, Winter Park, FL 32789 (407) 740-7373 www.dalydesign.com

REV	DATE	DESCRIPTION
1	03.03.2022	Revision by City Comments

GH BY