


4723963158
PARTICIPANT ID

BK:28 PG:795-795
P202000066

FILED IN OFFICE
CLERK OF COURT
05/13/2020 04:57 PM
ELIZABETH Z. HURSEY, CLERK
SUPERIOR COURT
EFFINGHAM COUNTY, GA

Elizabeth Z. Hursey
THIS BOARD RESERVED THE SUPERIOR COURT CLERK'S FILING INFORMATION

SURVEYORS CERTIFICATION



Wesley P. Watman
GA REG. L. S. NO. 3343

As required by subsection (d) of O.C.G.A. Section 15-6-67, this plat has been prepared by a land surveyor and approved by all applicable local jurisdictions for recording as evidenced by approval certificates, signatures, stamps, or statements hereon. Such approvals or affirmations should be confirmed with the appropriate governmental bodies by any purchaser or user of this plat as intended use of any parcel. Furthermore, the undersigned land surveyor certifies that this plat complies with the minimum technical standards for property surveys in Georgia as set forth in the rules and regulations of the Georgia Board of Registration for Professional Engineers and Land Surveyors and as set forth in O.C.G.A. Section 15-6-67.

I hereby certify that this plat is a true, corrected and accurate survey as required by Springfield Subdivision Regulations, and was prepared from an actual survey of the property made under my supervision, and that the monuments shown have been located and placed to the specifications set forth in said regulations.

Wesley P. Watman
DATE: 5/6/2020

NO.	REVISION DESCRIPTION	DATE




EMC ENGINEERING SERVICES, INC.
 1211 Macrae Way, Suite 201
 Statesboro, GA 30468
 Ph: (912) 764-7022
 Fax: (912) 233-4660
 statesboro@emc-eng.com
 www.emc-eng.com

CIVIL
MARINE
ENVIRONMENTAL

ALBANY • ATLANTA • AUGUSTA • BRUNSWICK • COLUMBUS
SAVANNAH • STATESBORO • THOMASTON • VALDOSTA • WARNER ROBINS

FINAL SUBDIVISION PLAT
DASHER POINTE - PHASE I
 10TH G.M. DISTRICT
 SPRINGFIELD, EFFINGHAM COUNTY, GEORGIA
 Prepared for:
ALLEN BURNS LAND INVESTORS, LLC

PROJECT NO.: 18-0113
 DRAWN BY: SAC
 DESIGNED BY: MDM
 SURVEYED BY: JDB/TDW
 SURVEY DATE: 04/30/2020
 CHECKED BY: WPW
 SCALE: 1" = 40'
 DATE: 05/06/2020

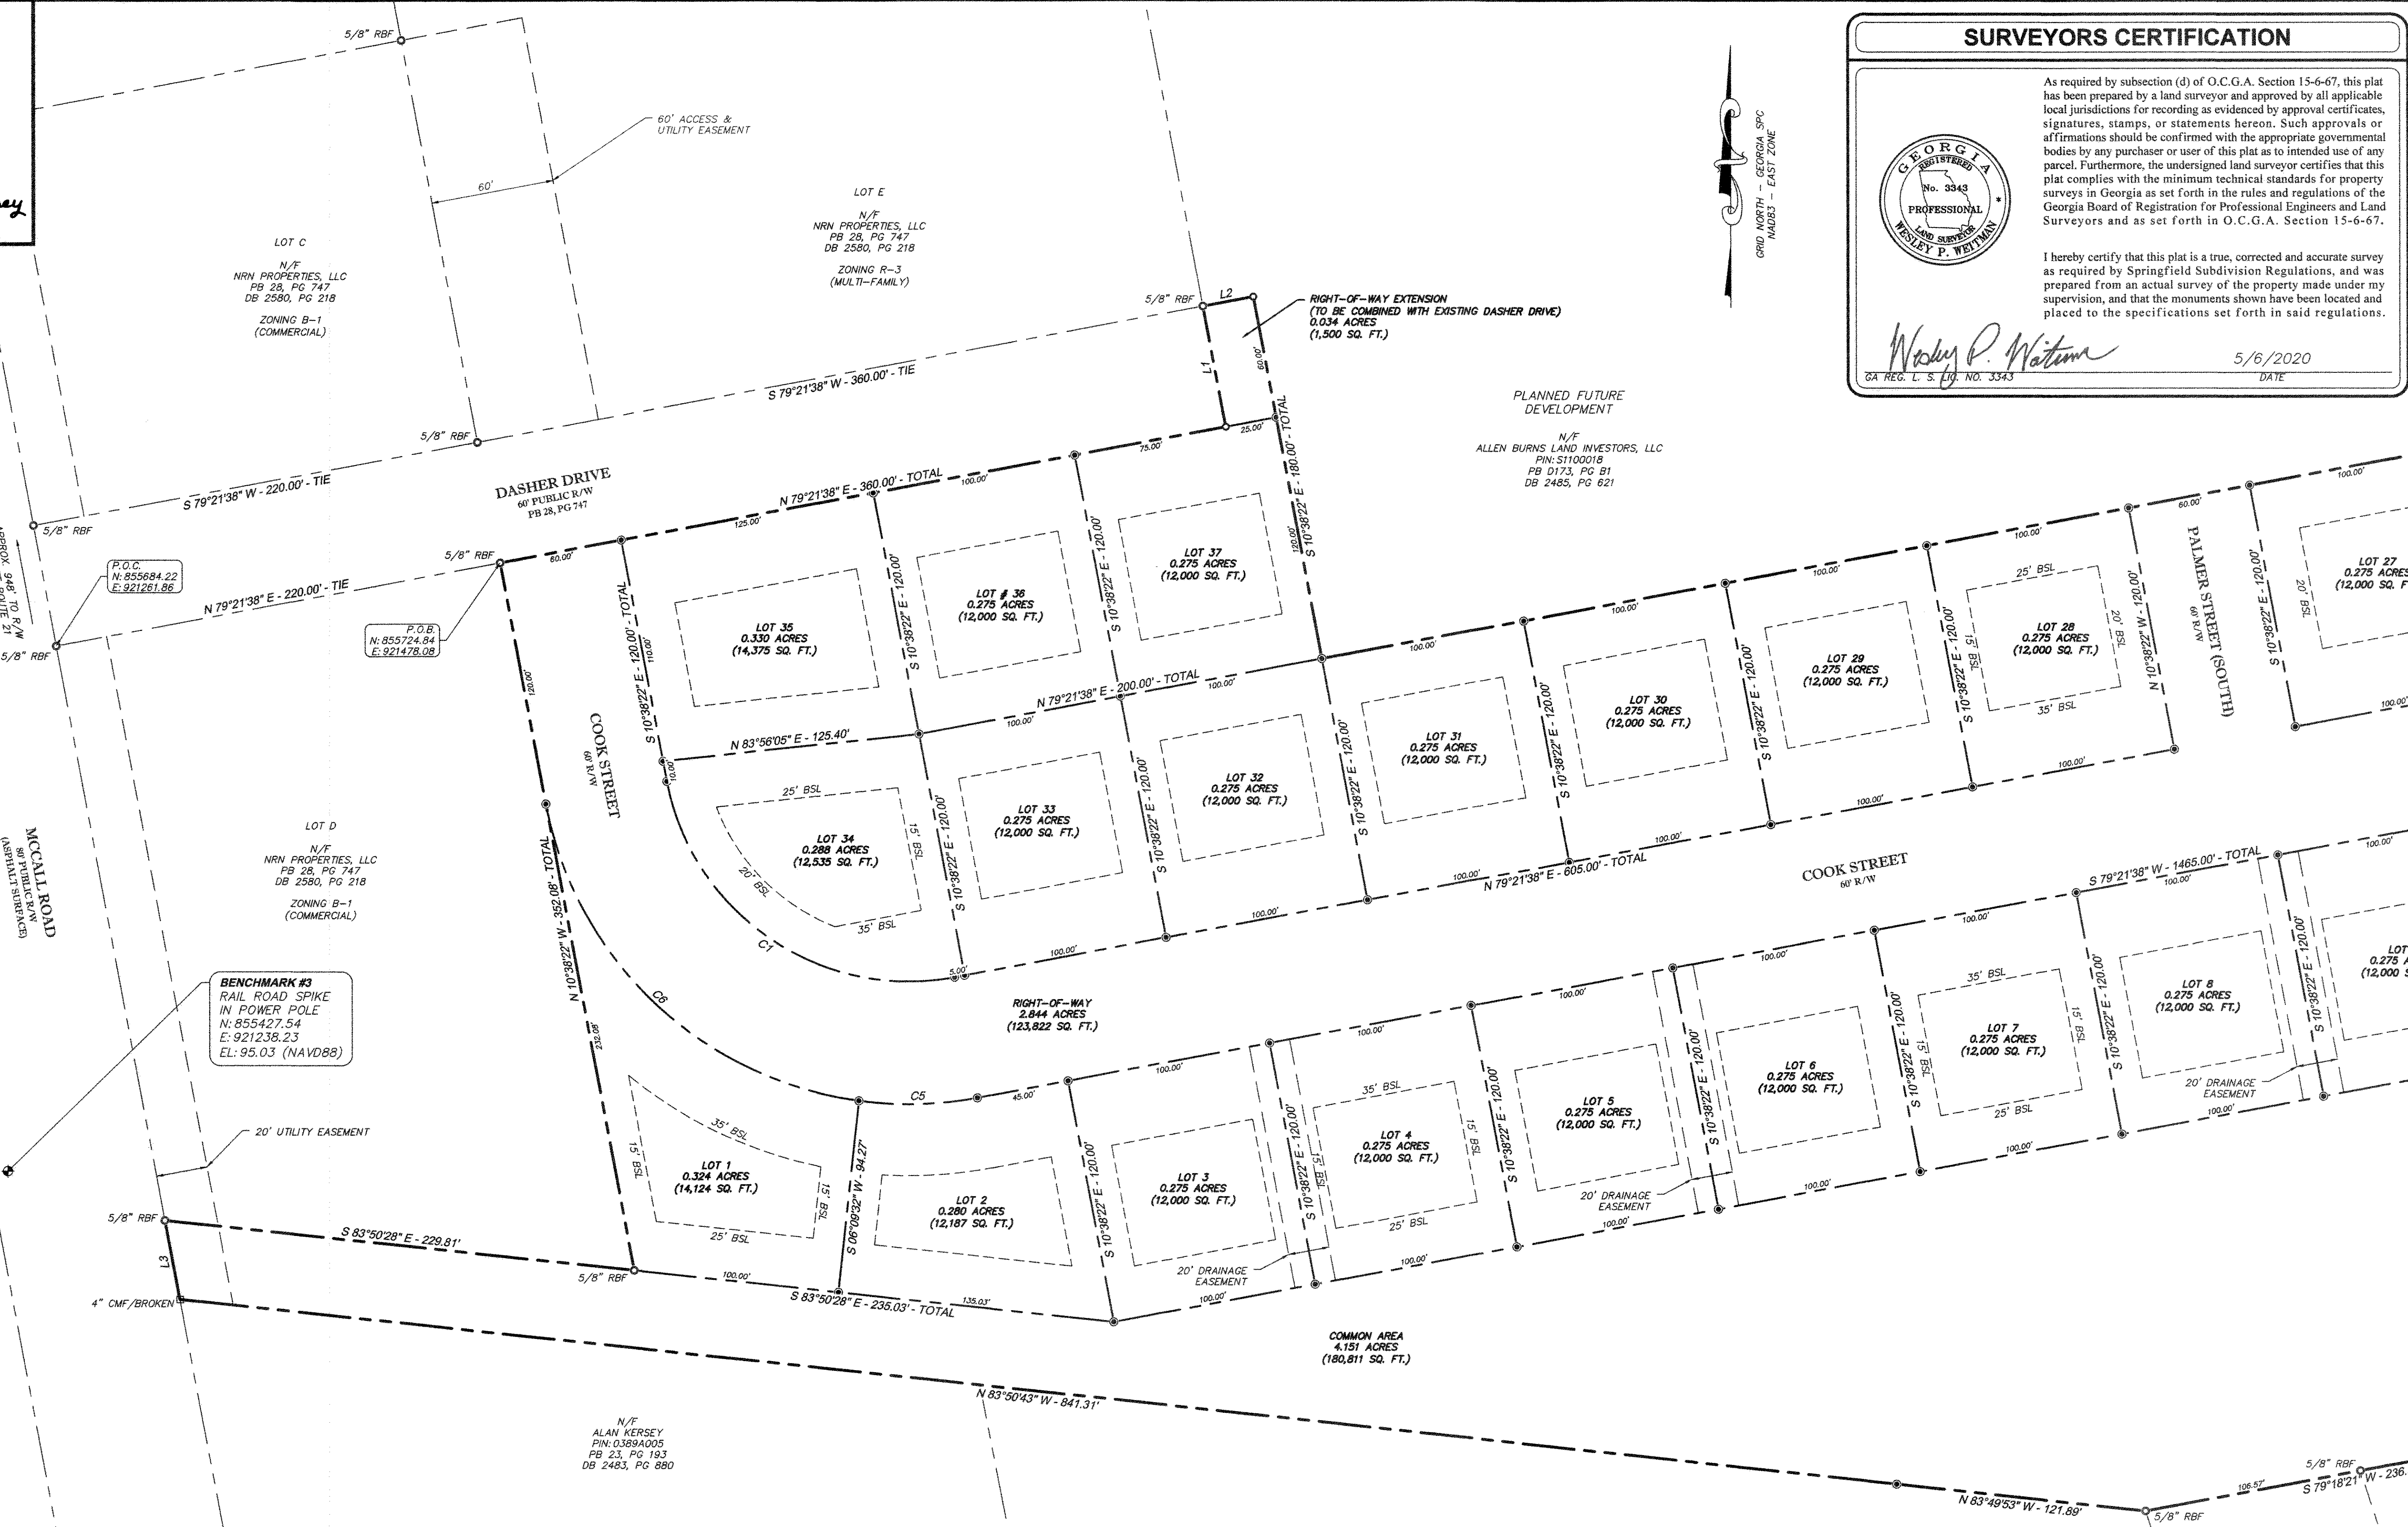

G:\2018\18-0113 DASHER POINTE SUBDIVISION.DWG 5/6/2020 1:31 PM

CERTIFICATIONS

CERTIFICATE OF OWNERSHIP & DEDICATION
 It is hereby certified that ALLEN BURNS LAND INVESTORS, LLC, a corporation duly organized and existing under the laws of the State of Georgia, is the owner of the property shown and described hereon and that I (we) hereby dedicate all streets, alleys, walks, parks, and other sites to public or private use as noted.

(Corporate Seal Required)

Alan Kersey
 Witness Name

Alan Kersey
 Witness Name

Allen Burns
 Print Corporation Name & Address
 Allen Burns Land Investors LLC
 613 JUNE PARK WEST SUITE 106
 BUNNELL GA 31226

David A. Burns
 Print Name & Title of Principle Authorized to Sign
 Zoning Administrator

CERTIFICATE OF APPROVAL FOR RECORDING
 The subdivision plat known as DASHER POINTE - PHASE I has been found to comply with the City of Springfield Subdivision Regulations and was approved at the meeting of the City on 5/13/2020, for recording in the office of Clerk of Court of Effingham County in Springfield, Georgia.

Barton A. Alderman
 Mayor
 Date: 5/13/2020

Erin Phillips
 Zoning Administrator
 Date: 5/13/2020

N/F
 VELMA CAROLYN WITKAMP
 PIN: 03890023
 PB 12, PG 30
 DB 2272, PG 823

N/F
 PAMELA L. ANDERSON
 PIN: 03860025
 DB 2202, PG 206

