


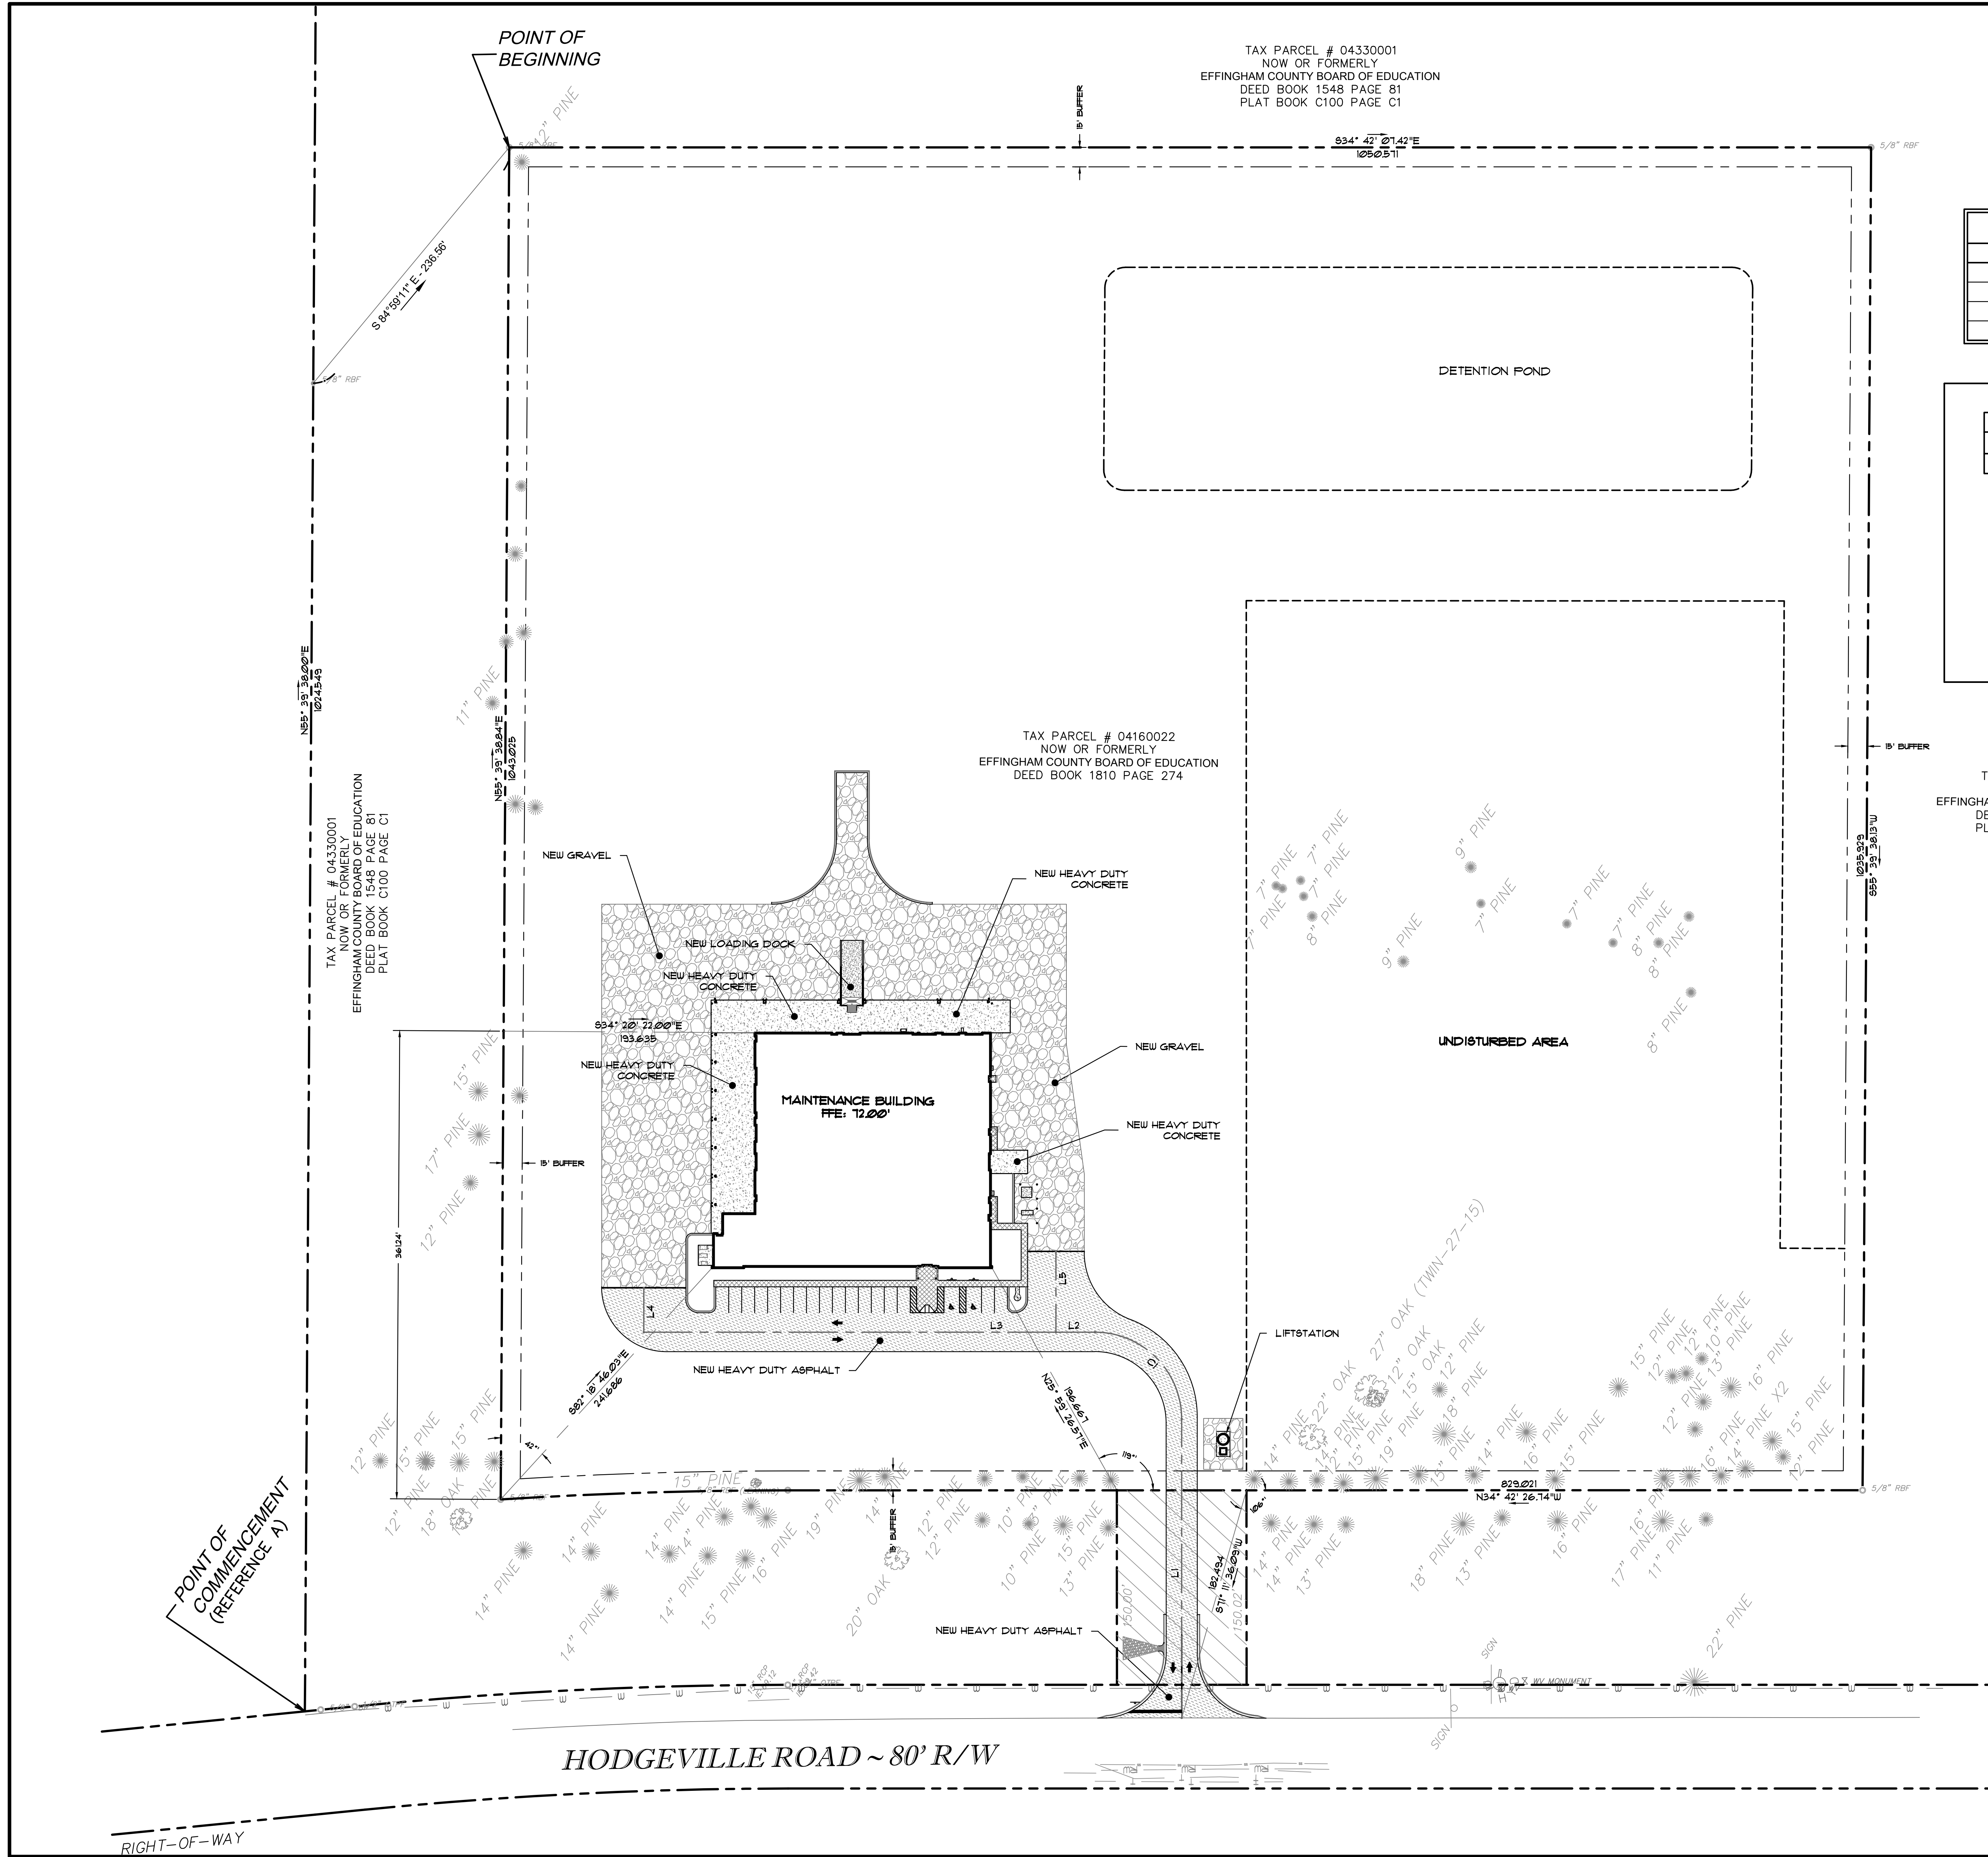


PARKING SPACE TABLE		
PARKING LOT	TOTAL SPACES	HC SPACES
A	17	2
TOTAL	17	2

Curve Table					
Curve #	Length	Radius	Delta	Bearing	Chord
C1	105.24	67.00	90.00	N10° 11' 32.24"E	94.75

Line Table		
Line #	Length	Direction
L1	230.519	S55° 11' 31.21"W
L2	300.001	S34° 42' 26.74"E
L3	317.917	S34° 42' 26.74"E
L4	33.993	S55° 11' 33.26"W
L5	62.090	S55° 11' 33.26"W

TAX PARCEL # 04330001
NOW OR FORMERLY
EFFINGHAM COUNTY BOARD OF EDUCATION
DEED BOOK 1548 PAGE 81
PLAT BOOK C100 PAGE C1

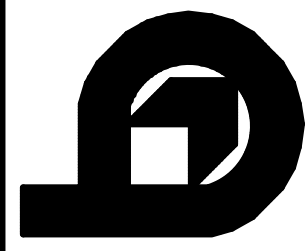

EFFINGHAM COUNTY B.O.E. MAINTENANCE FACILITY
GUYTON
EFFINGHAM COUNTY BOARD OF EDUCATION
GEORGIA
JAMES W. BUCKLEY & ASSOCIATES INC. - ARCHITECTS, CIVIL ENGINEERS
SWANSBORO, ALBANY, ROME AND SAVANNAH
GEORGIA

WARNING: Computer, submittals, windows and supplies are provided that the contract documents consist of the contract documents, including all amendments, addendums, and change orders only. Documents reproduced by parties other than the architect, whether in hard copy or electronic form, shall not be considered part of the contract documents and do not constitute a part of the contract. The architect shall not be responsible for verification of information used in bidding, development of shop drawings and construction of facility are identical to the contract documents.



ISSUED FOR
BID

DESIGNED BY
GOG

CHECKED BY
WDM
APPROVED BY
12-20-2024

DATE
22-065
PROJECT NO.

SHEET NUMBER

C2.0

COPYRIGHT (c) 2016. ALL RIGHTS RESERVED.