


# Attachment 3

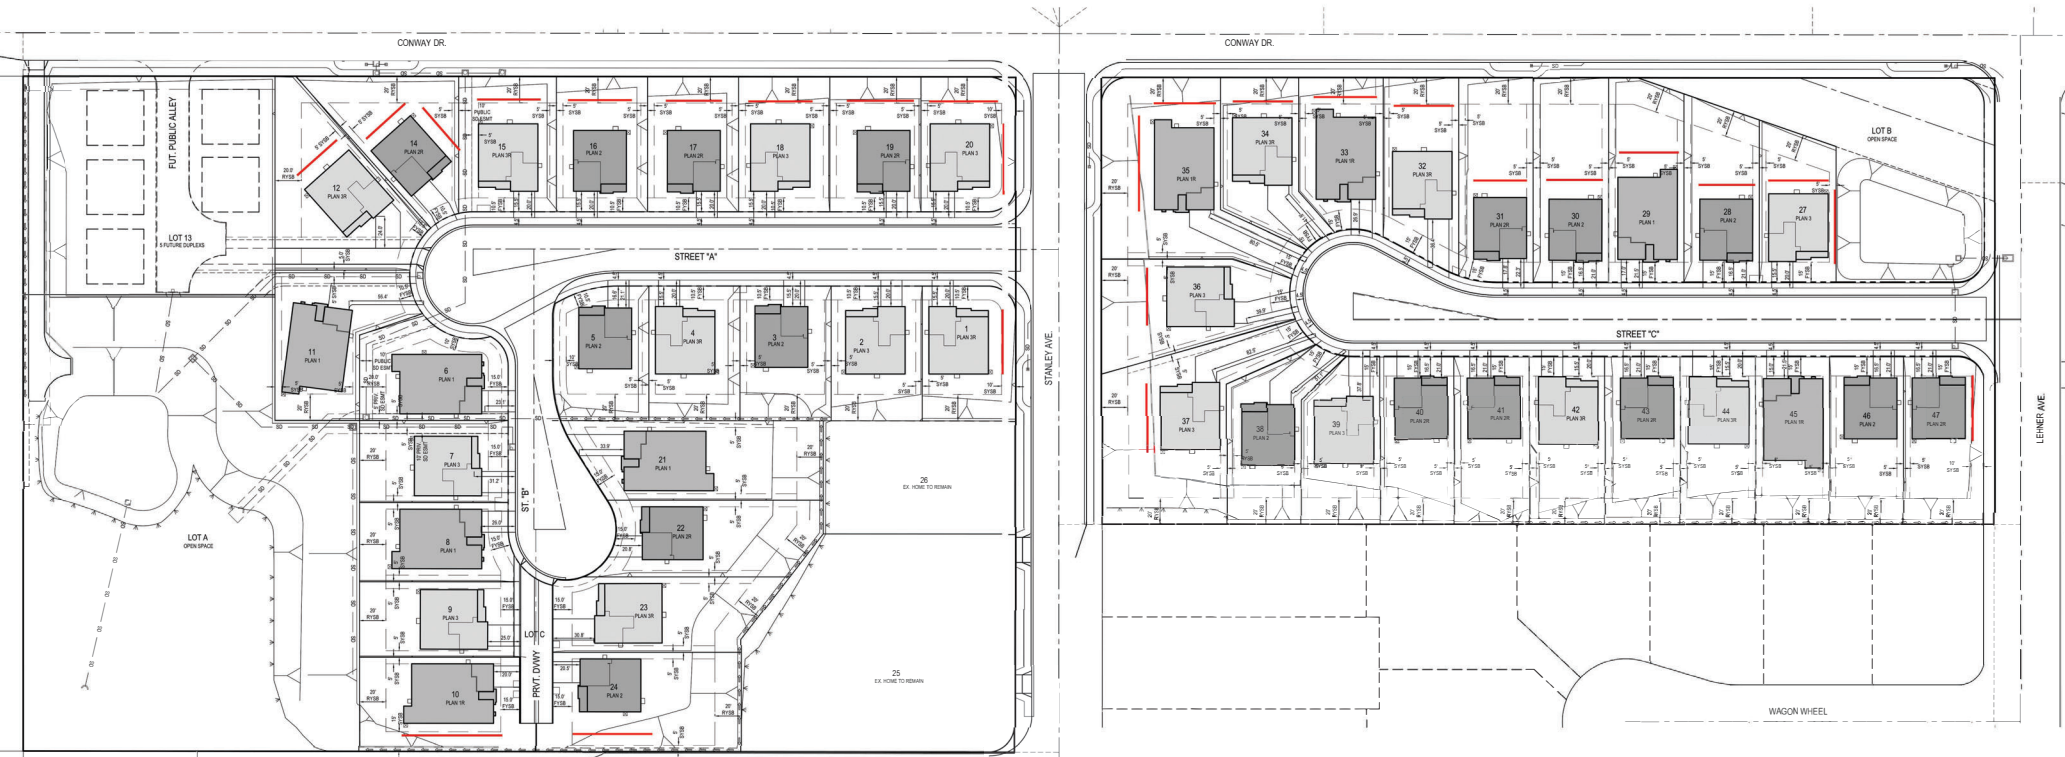

## NOTES

FOR REFERENCE ONLY, SEE SITE PLANS

SEE SITE PLANS BY CIVIL ENGINEER- AND LANDSCAPE ARCHITECT FOR ADDITIONAL INFORMATION.

ALL PROPERTY LINES, BASEMENTS AND BUILDINGS, BOTH EXISTING AND PROPOSED, ARE SHOWN ON THIS PLAN BY CIVIL ENGINEER.

— ENHANCED ELEVATION



## CONWAY SITE PLAN

CAPISTRANO - ESCONDIDO, CA

23100.00

JUNE 17, 2024

**DANIELIAN**  
ASSOCIATES  
architects + planners