



PLAN VIEW OF ALUMINUM GANGWAY
SCALE: N.T.S.

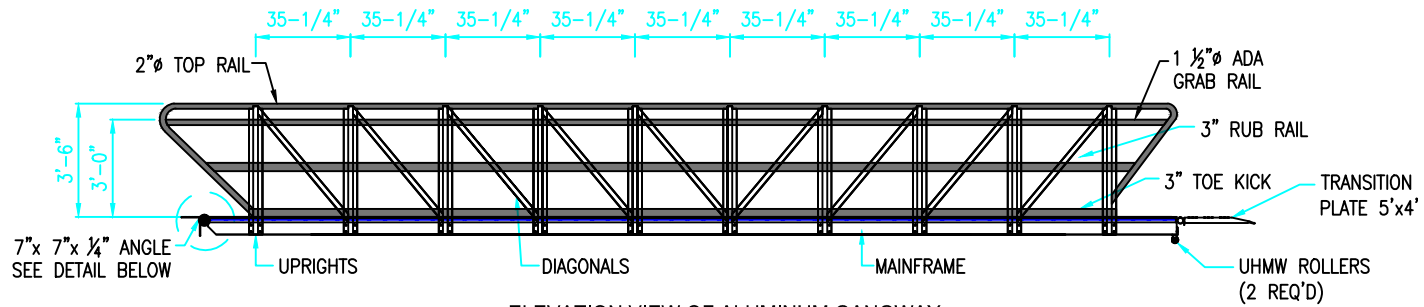

ELEVATION VIEW OF ALUMINUM GANGWAY
SCALE: N.T.S.

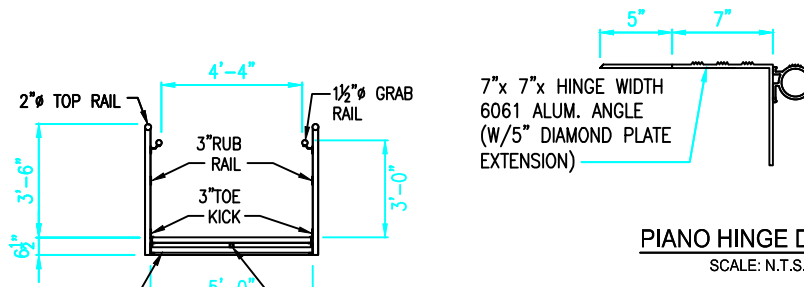

SECTION A-A
SCALE: N.T.S.

PIANO HINGE DETAIL
SCALE: N.T.S.

NOTES:

- BRISTOL INDUSTRIES OF PENNSYLVANIA, INC. GANGWAYS ARE FABRICATED FROM 6000 SERIES EXTRUDED ALUMINUM - INDICATED BY THE ALUMINUM ASSOCIATION OF AMERICA AS THE MOST DURABLE ALLOY IN A SALT MARINE ENVIRONMENT. ALL FASTENERS ARE STAINLESS STEEL.
- HANDRAILS ARE DESIGNED TO WITHSTAND A 200 POUND LOADING APPLIED FROM ANY DIRECTIONS AT ANY POINT ON THE HANDRAIL.
- MAX DESIGN LIVE LOAD 50 PSF.
- WALKWAY SURFACE HAS INTEGRAL "ROTEX" NON-SKID PLANKING WITH 3/8" SPACING BETWEEN PLANKS.
- PIANO HINGE INSTALLATION: DUE TO VARIABILITY OF FIELD CONDITIONS AND MATERIALS, INSTALLATION CONTRACTOR RESPONSIBLE FOR LOCATING AND FASTENING HINGE, POSITIONING AND DRILLING BOLT HOLES FOR MOUNTING. (MANUFACTURER RECOMMENDS 1/2" NON CORROSIVE MOUNTING BOLTS)

APPROVED

AS IS
 WITH CHANGES

SIGN: _____ DATE: _____

DISCLAIMER
INFORMATION CONTAINED HEREIN IS PROPRIETARY TO BRISTOL INDUSTRIES OF PENNSYLVANIA, INC. AND IS NOT TO BE COPIED, ALTERED, USED OR DISCLOSED IN ANY MANNER WITHOUT WRITTEN CONSENT OF BRISTOL INDUSTRIES OF PENNSYLVANIA, INC.

NUM:	DATE:	REVISIONS:
1	3/14/23	SHOP DRAWINGS
2		
3		



BRISTOL INDUSTRIES OF PENNSYLVANIA INC.

PROJECT:
EZ DOCKS, The City Of Eustis

TITLE:
5' x 32' GANGWAY

SCALE: N.T.S.
DRAWN BY: R.W.D.
DWG NUM:
5X32

5' x 32' ADA Gangway.dwg