



HORIZON HEIGHTS TOWNHOMES

A REPLAT OF A PORTION OF LOTS 117 AND 118
ORANGE AVENUE HEIGHTS
PLAT BOOK 5, PAGE 24
SECTION 7, TOWNSHIP 19 SOUTH, RANGE 27 EAST
CITY OF EUSTIS, LAKE COUNTY, FLORIDA

SHEET 2 OF 2

PLAT
BOOK

PAGE

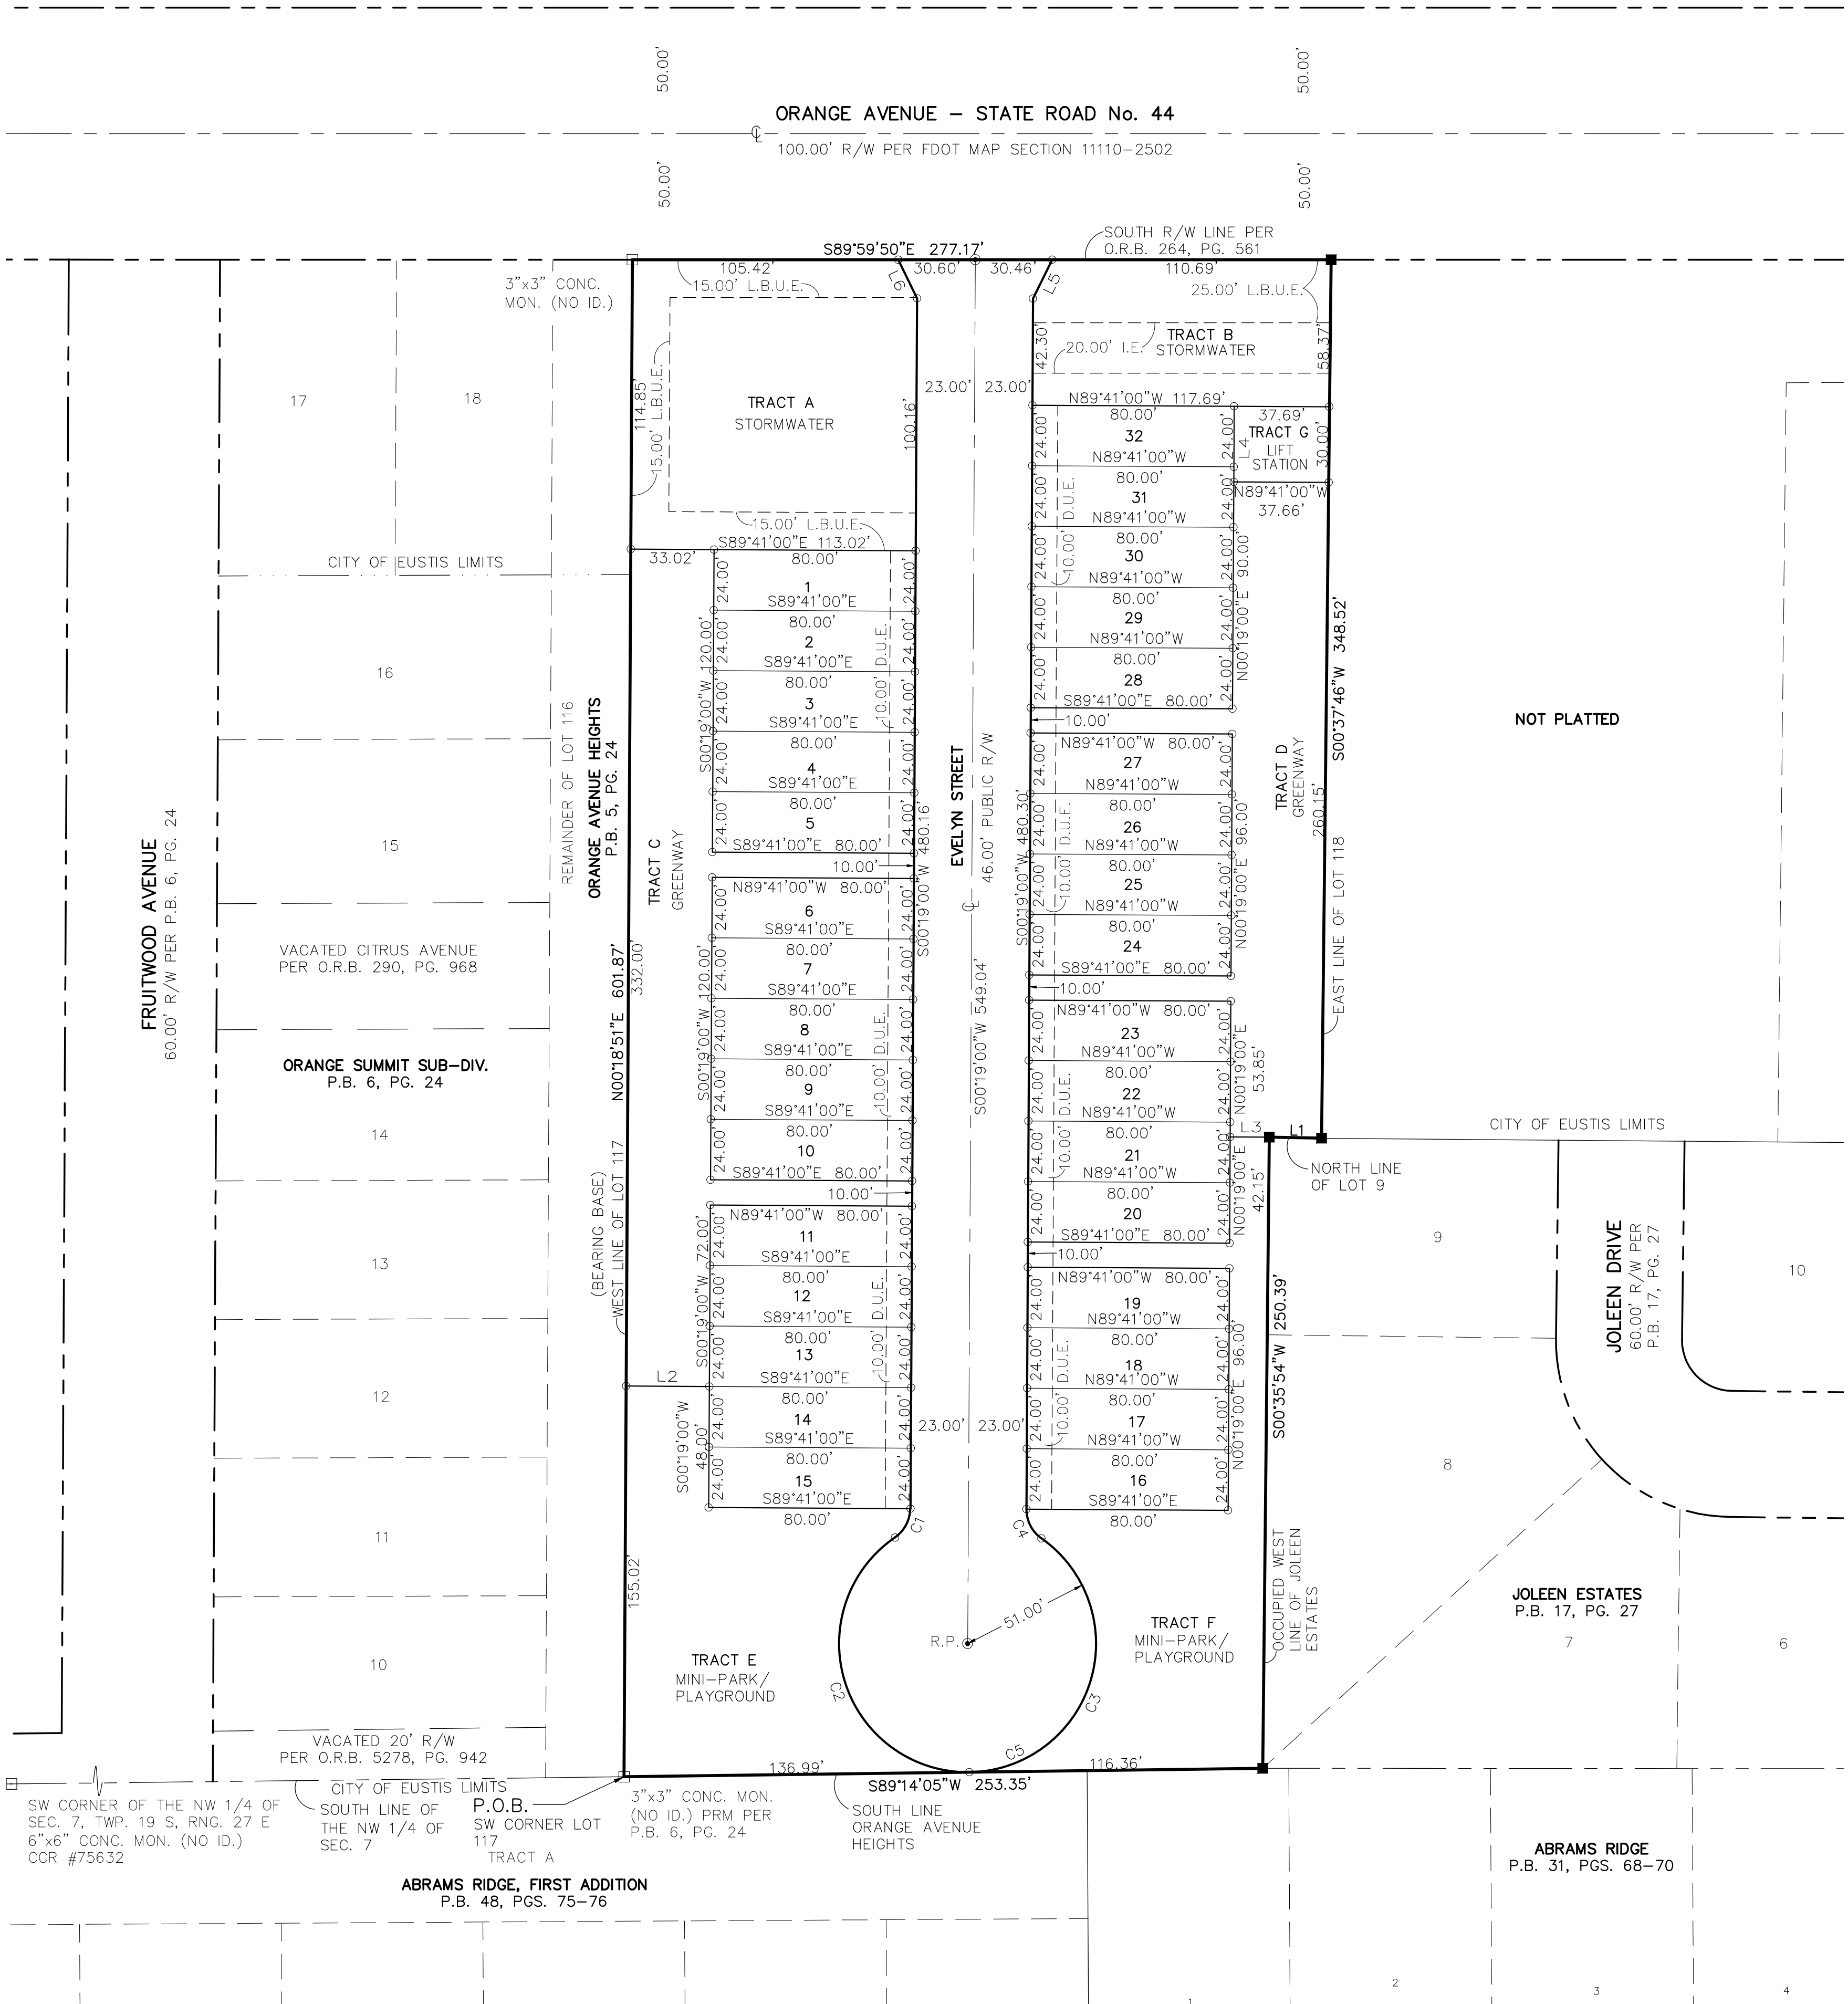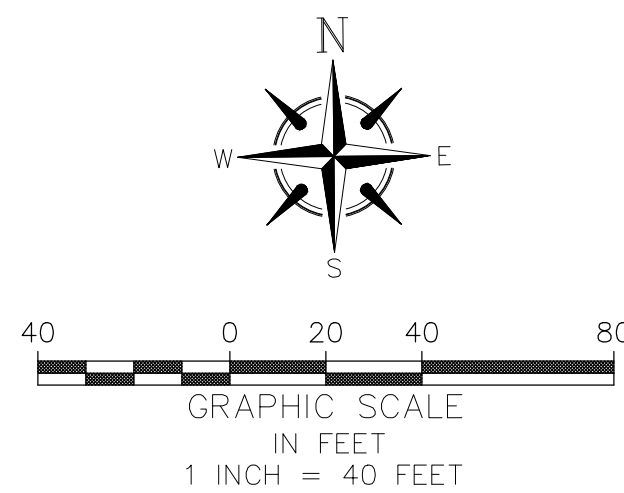

LINE TABLE		
LINE #	DIRECTION	LENGTH
L1	N88°51'56"W	20.71'
L2	N89°41'00"W	33.00'
L3	S89°41'09"E	15.53'
L4	N00°19'00"E	30.00'
L5	S26°02'51"W	17.17'
L6	S26°08'32"E	17.06'

CURVE TABLE					
CURVE #	RADIUS	DELTA	LENGTH	CHD. BEARING	CHORD LENGTH
C1	14.00'	55°18'12"	13.51'	N27°58'06"E	12.99'
C2	51.00'	146°23'07"	130.30'	S17°34'21"E	97.64'
C3	51.00'	144°13'17"	128.37'	N17°07'26"E	97.07'
C4	14.00'	55°18'12"	13.51'	S27°20'06"E	12.99'
C5	51.00'	290°36'24"	258.67'	S89°41'00"E	58.06'

JOHNSTON'S
SURVEYING, LLC

900 Cross Prairie Parkway
Kissimmee, Florida 34744
Tel. (407) 847-2179 Fax (407) 847-6140
LB #966