


ATTACHMENT A

ORIGINAL

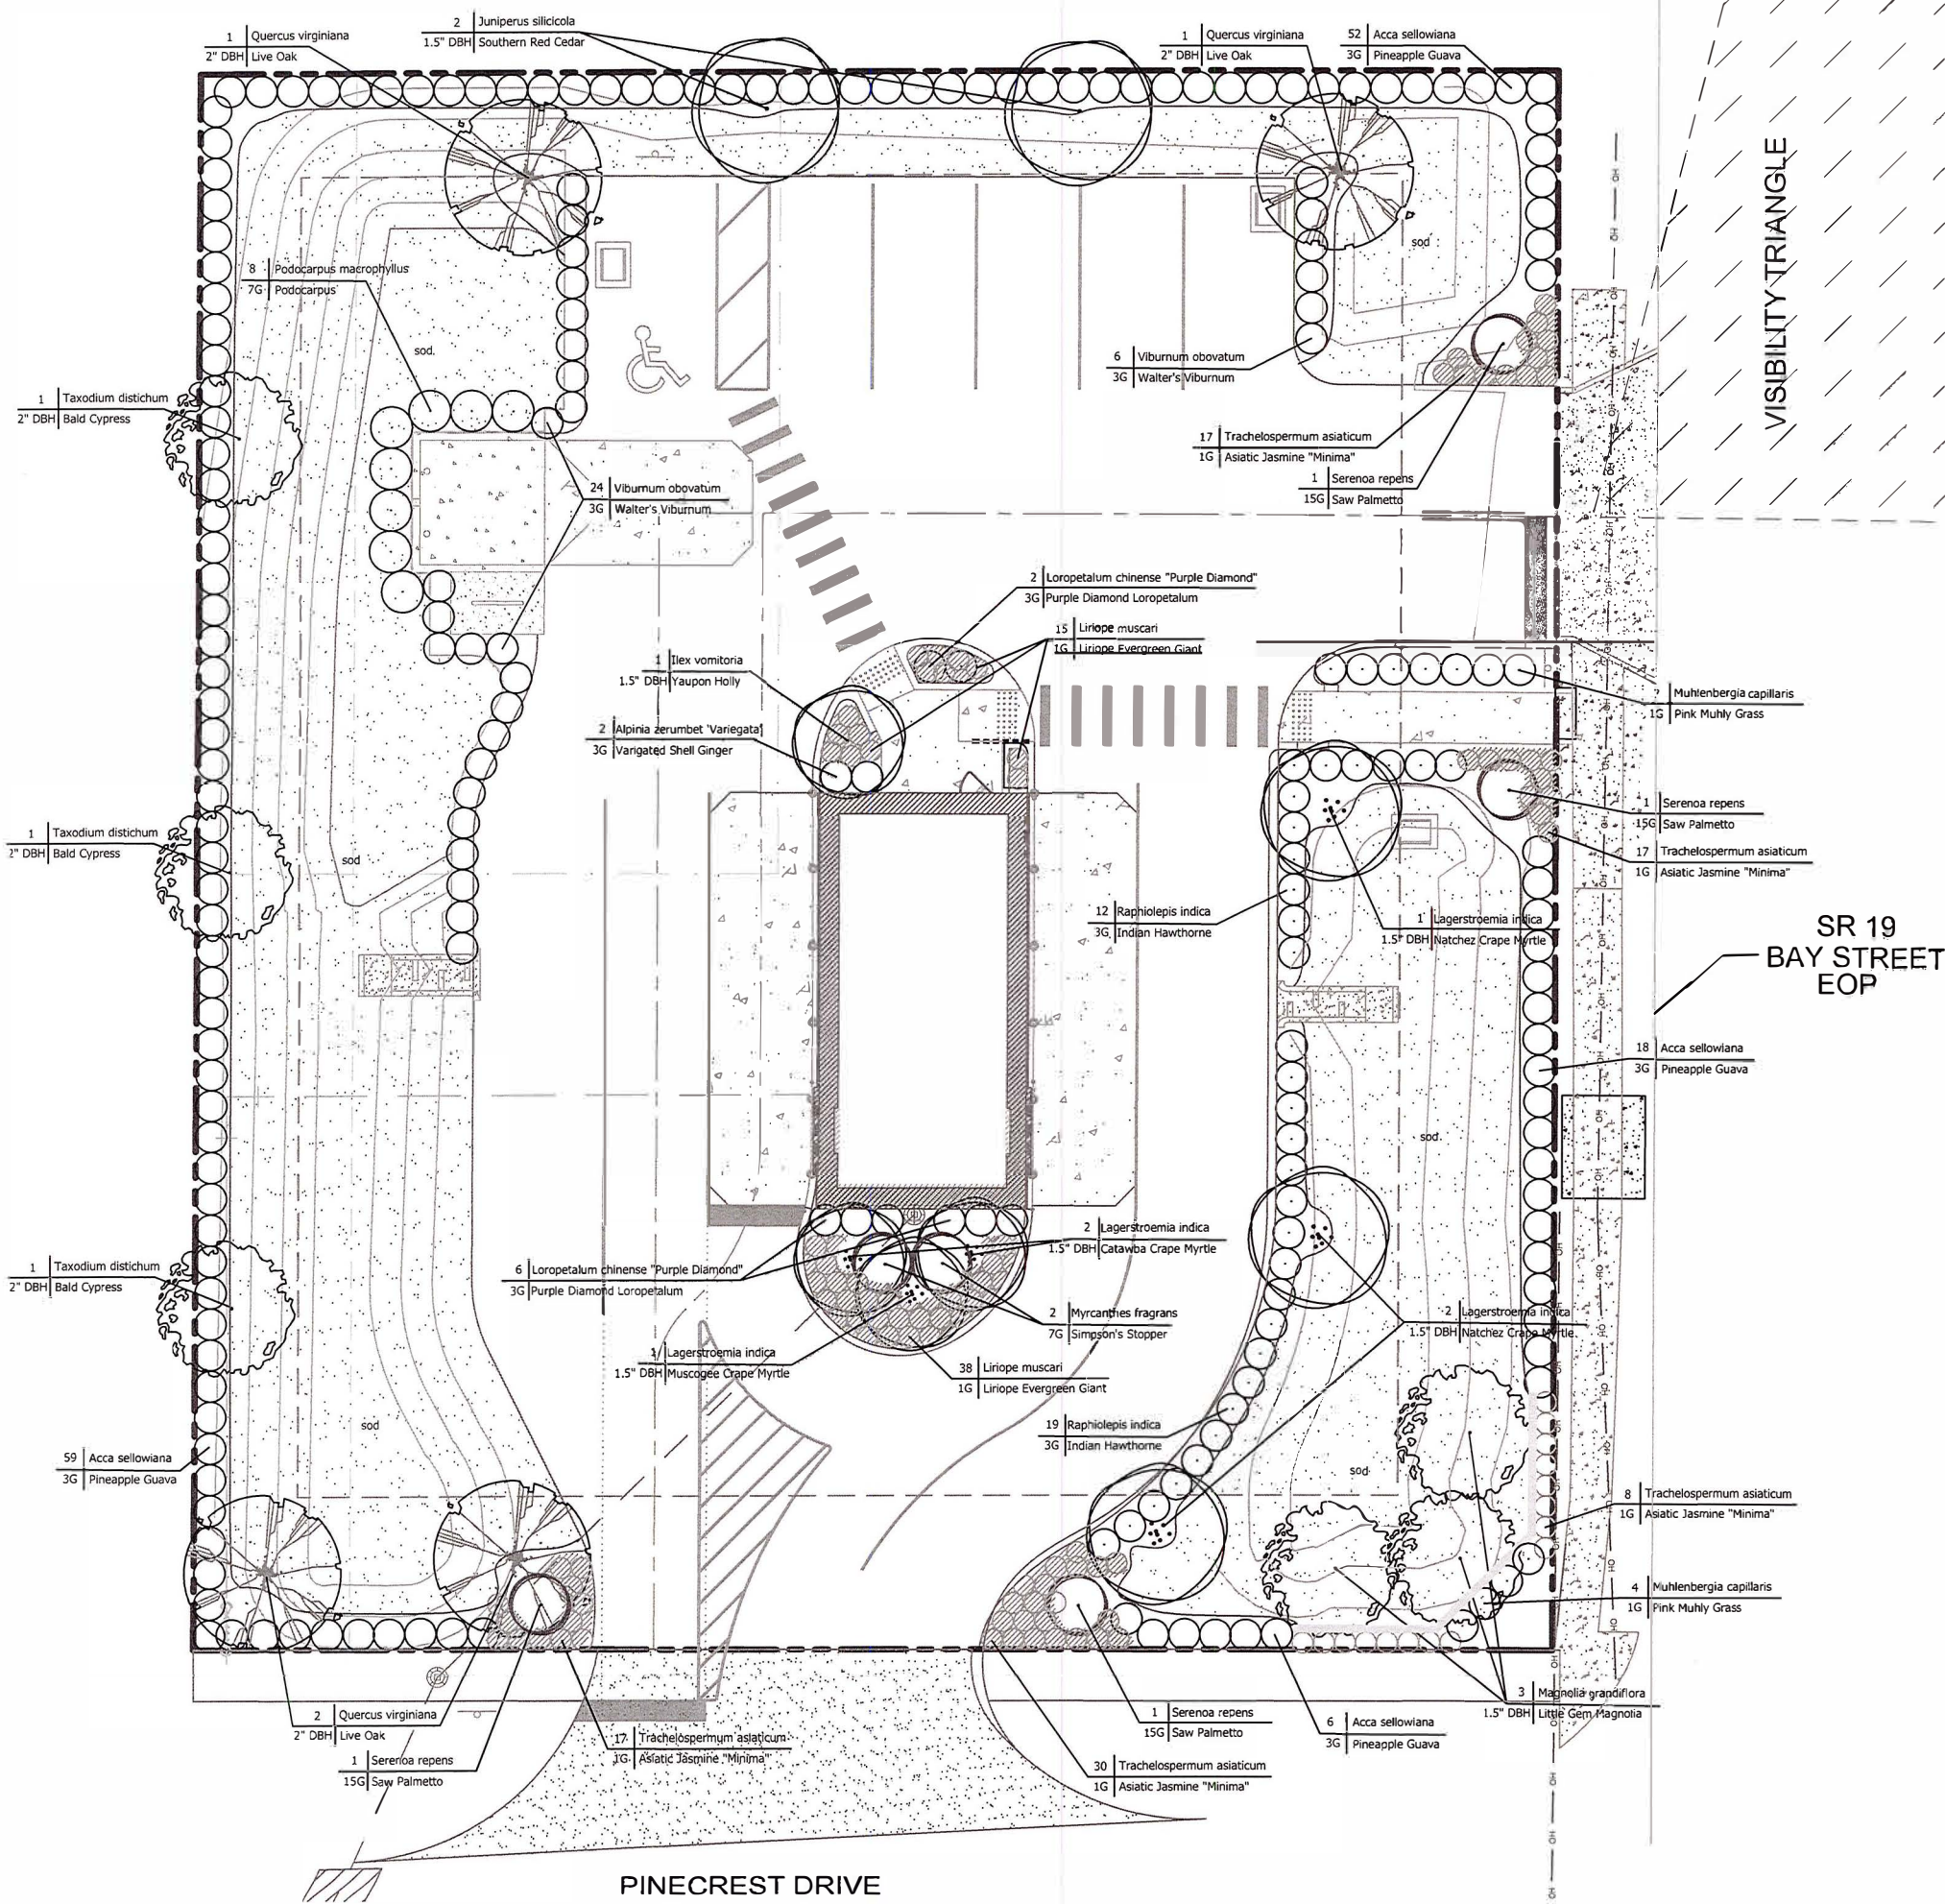

ATTACHMENT A

ORIGINAL LANDSCAPE PLAN
ELLIANO'S COFFEE

