

N. Forest Hill

N0° 41'41"W 192.49"



108 N. Forest
Hill Dr, Everman

30 Parking

N89° 21'19"E 229.83'

S89° 3'19"E 229.83'

E. Enon Ave

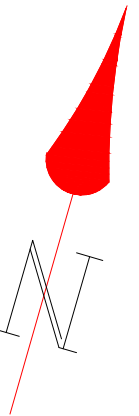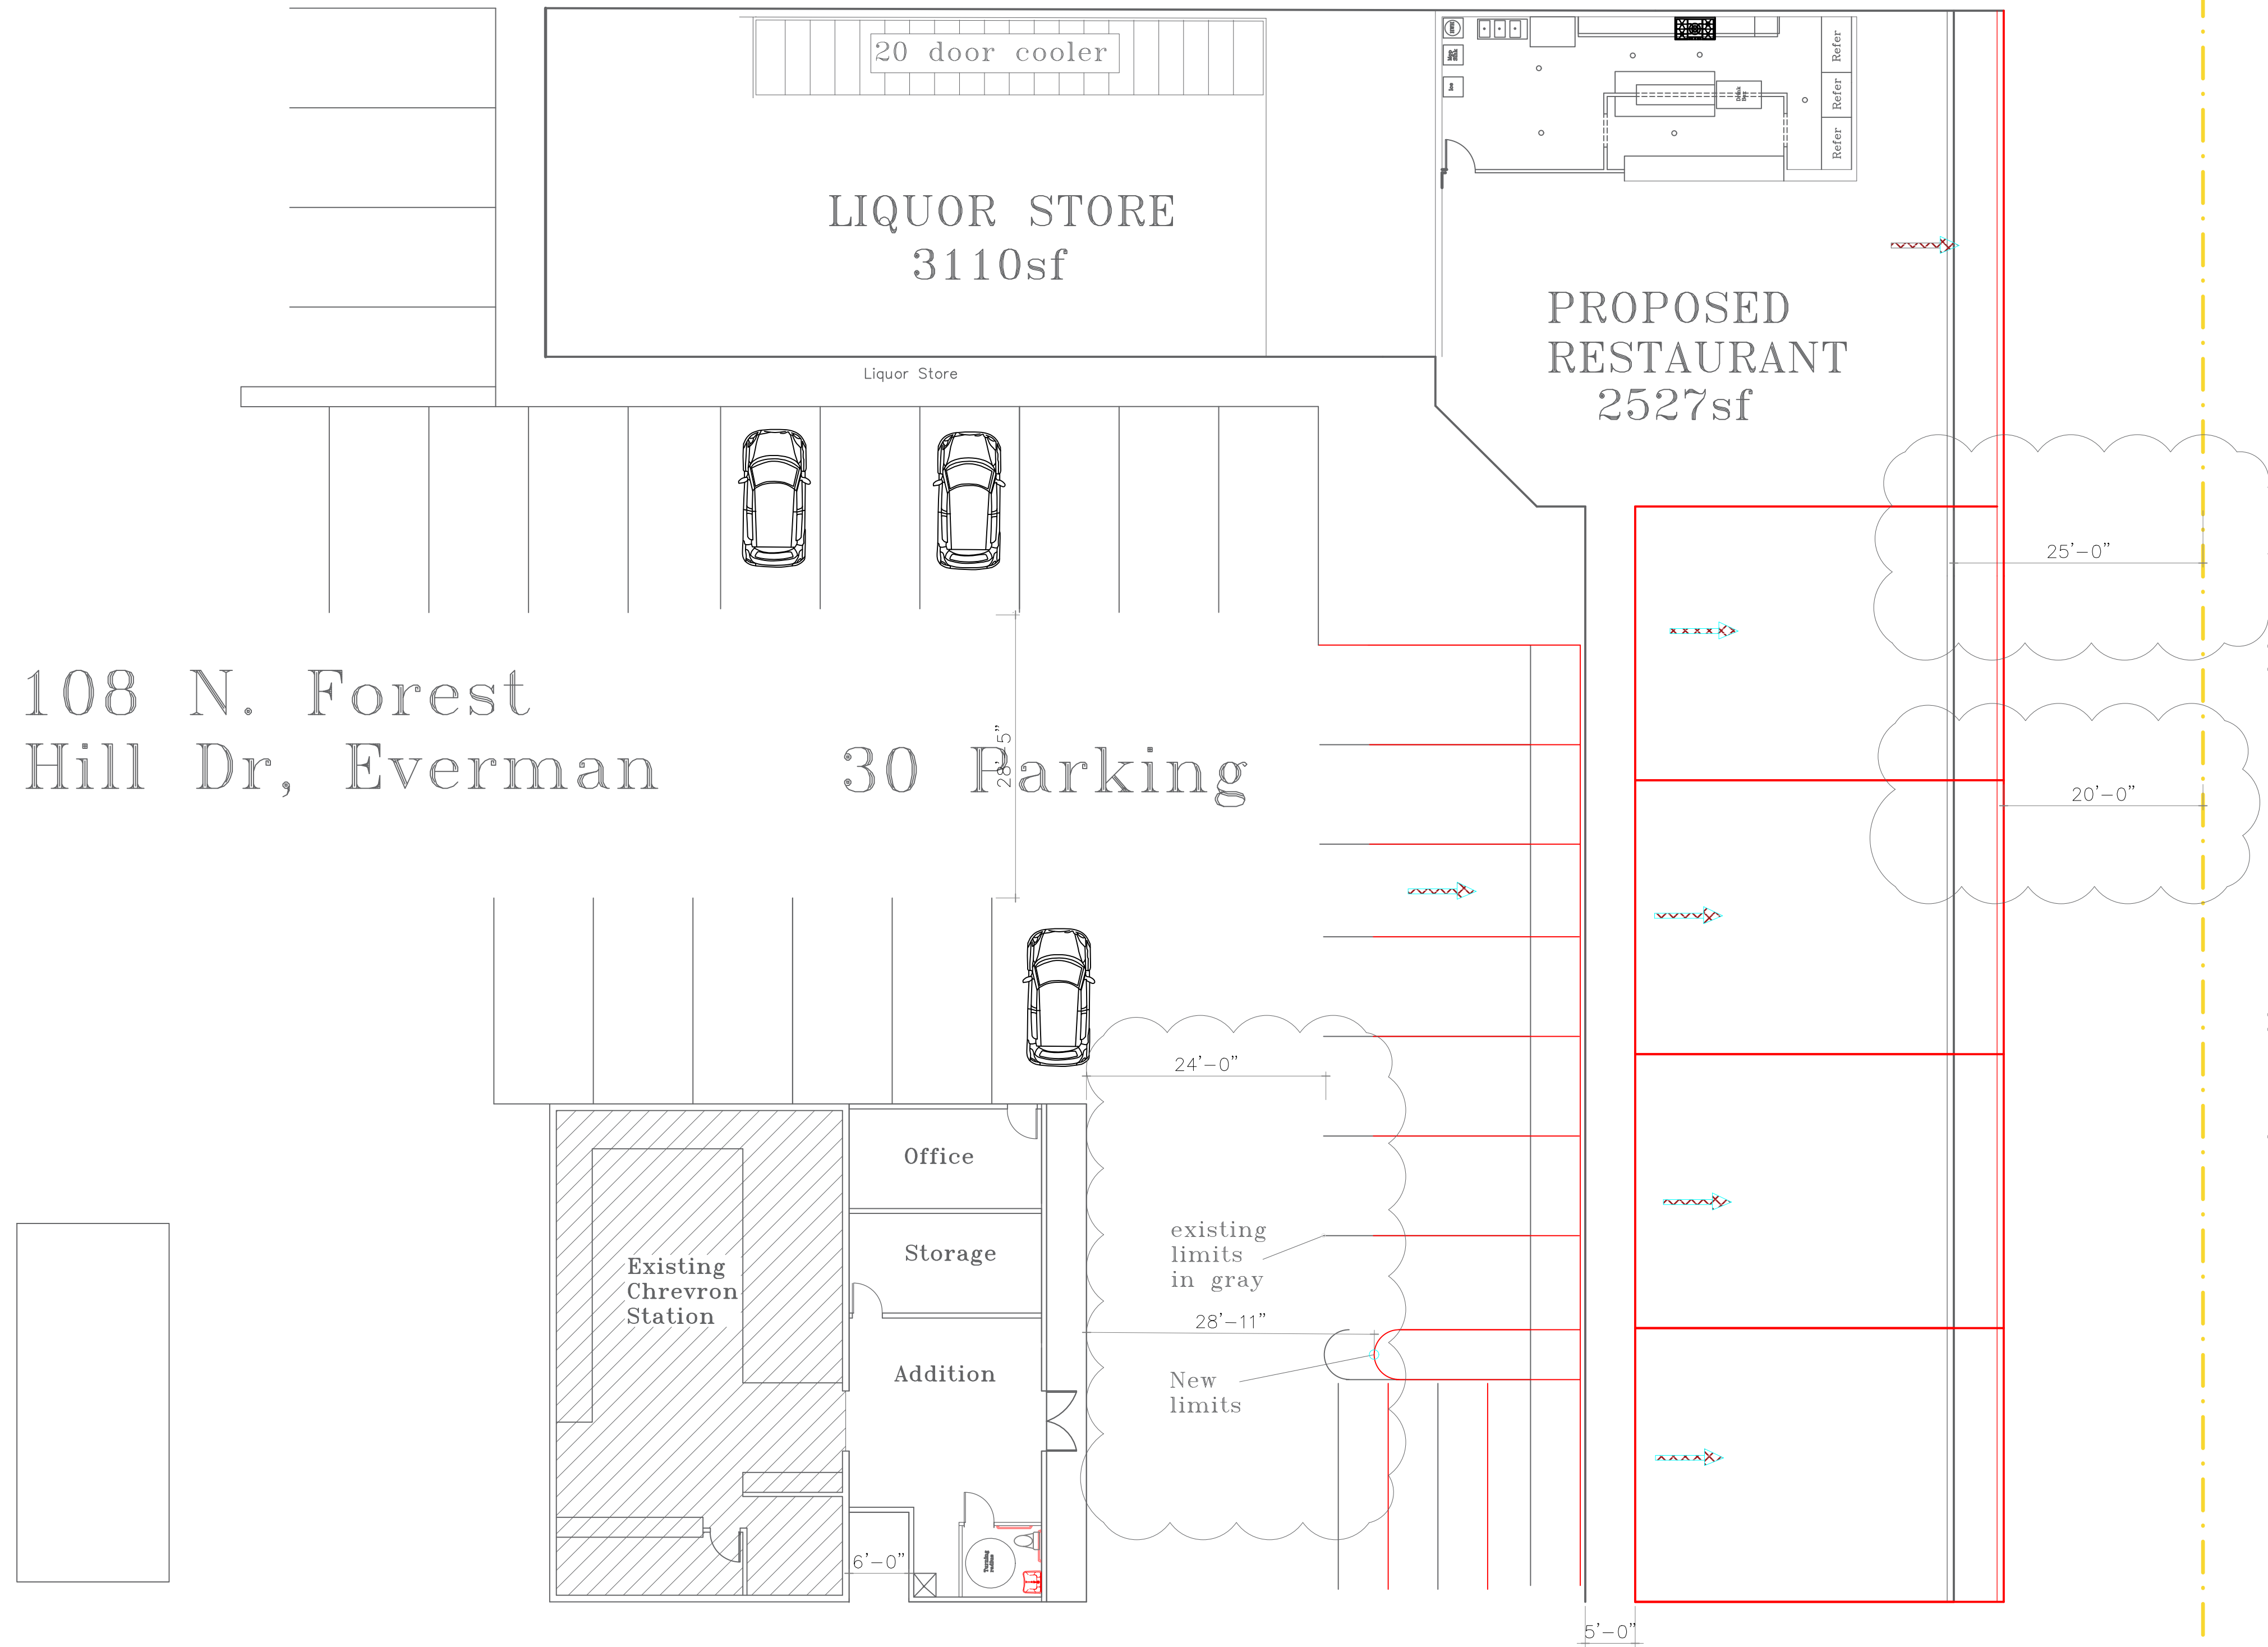

Site Plan

SCALE: 1"=0" = 20'

JLEC, Inc
5216 Saratoga
Arlington, TX 76017

L&E CROSS
JLEC, INC

100 N Forest Hill Dr.
Everman, Tarrant County, Texas

Dwg By:
ECC

5/5/2022

Site