


EXHIBIT C

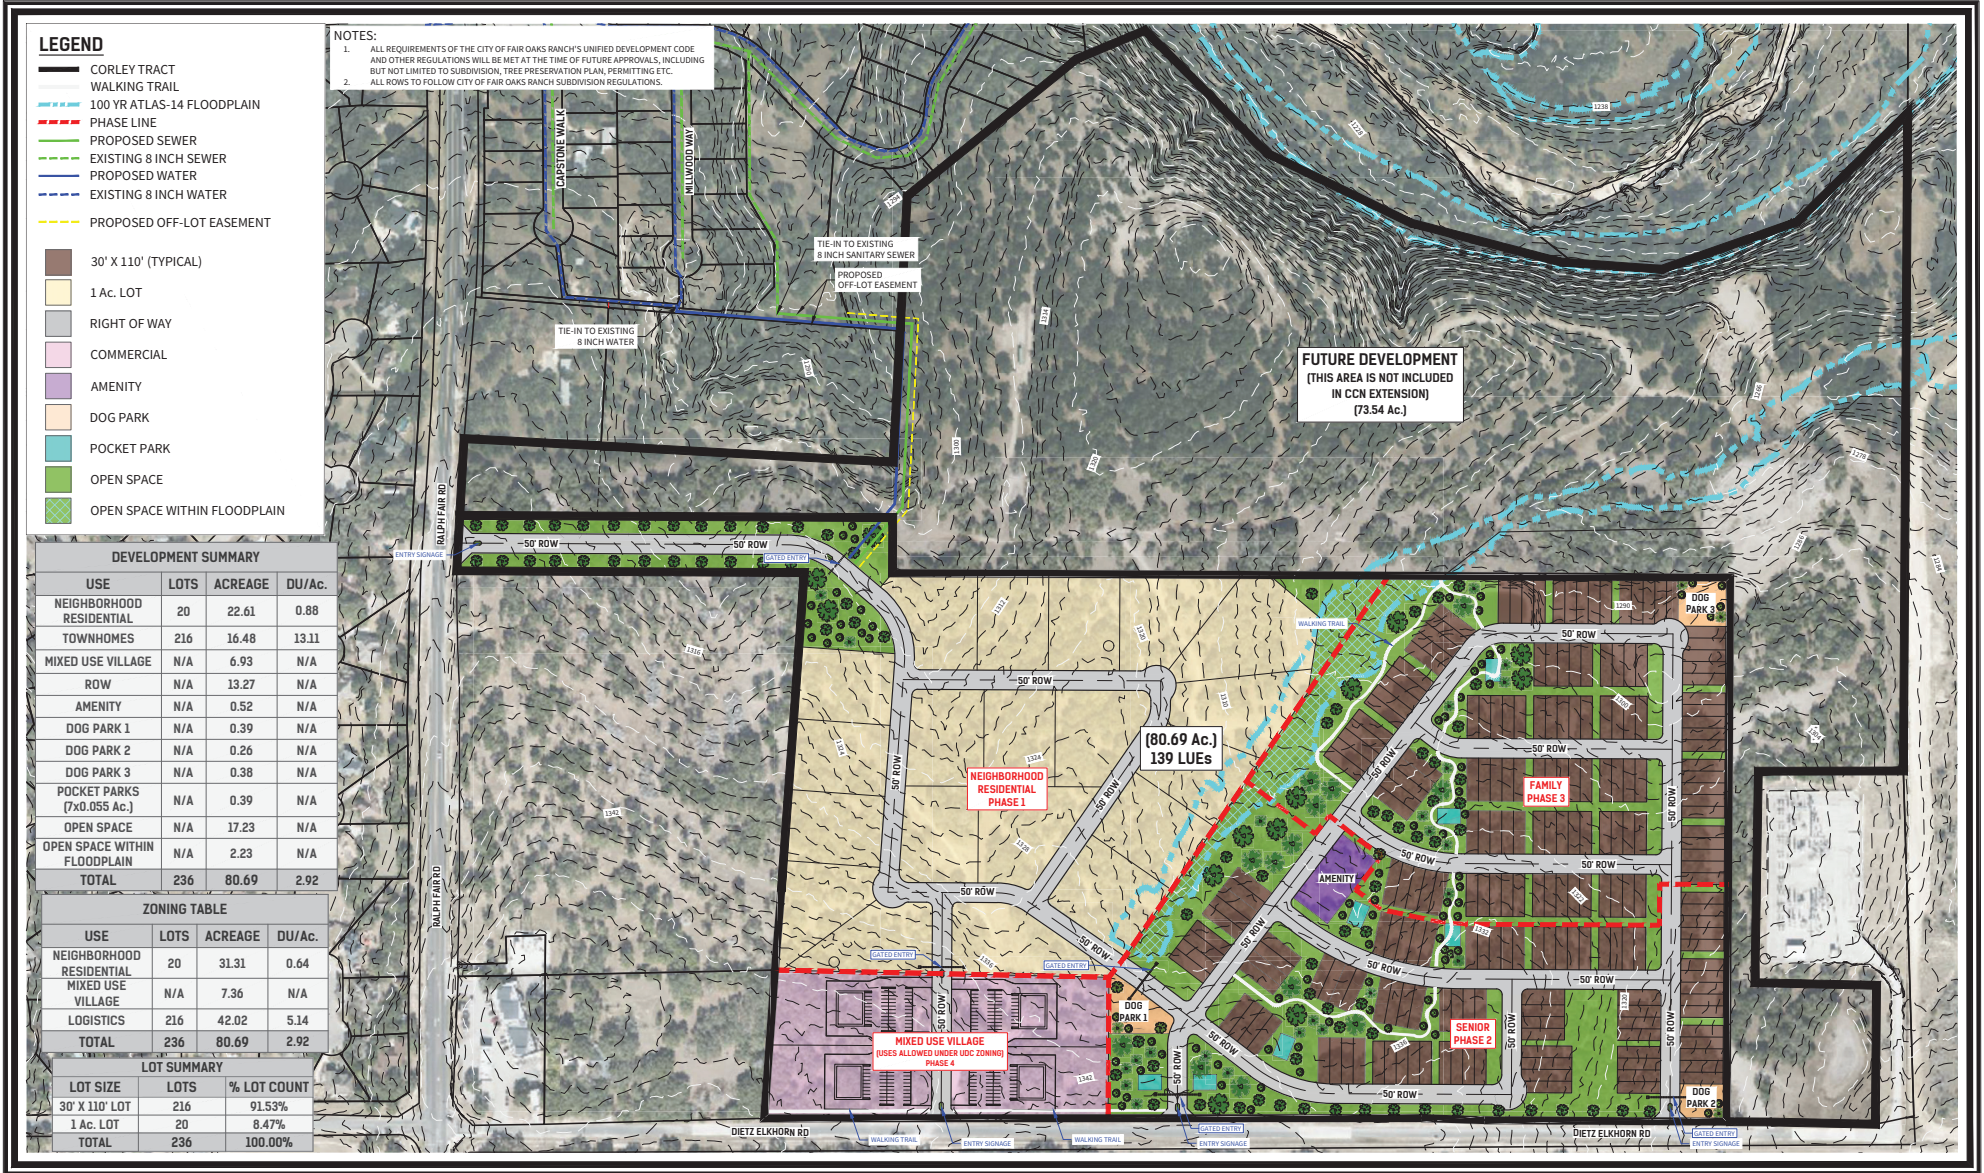

CORLEY TRACT / MASTER LAND PLAN - 139 LUEs

CITY OF FAIR OAKS RANCH

OCTOBER 2024



SCALE: 1"=150'

CUDE ENGINEERS
4122 POND HILL ROAD, SUITE 101
SAN ANTONIO, TEXAS 78231
P:(210) 681.2951 F: (210) 523.7112



SAN ANTONIO | JUSTIN | SAN MARCOS