


Dec 08, 2022 - 1:41pm
R:\2742-008\Engineering\DWG\2742008ak_tree_plan.dwg

DRAWN BY: DS

CHECKED BY: PAS


APPROVED BY: DHS

REVISED 12/8/2022

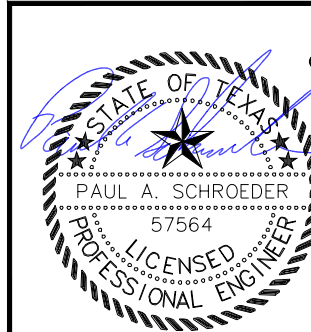



SHEET		OF
19		21
PROJ NO. 2742-008		

TREE PLAN
FRONT GATE UNIT 6
FAIR OAKS RANCH, TEXAS

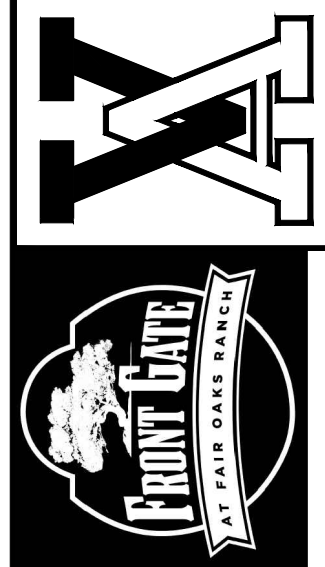


VICKREY & ASSOCIATES, LLC
CONSULTING ENGINEERS
CIVIL • ENVIRONMENTAL • SURVEY
12940 Country Parkway, San Antonio, TX 78216
Telephone: (210) 549-3271
Firm Registration No. F-159

REVISIONS		DATE
Δ	REMOVE TREE #83	12/8/2022
2		
3		
4		
Δ	DESC.	

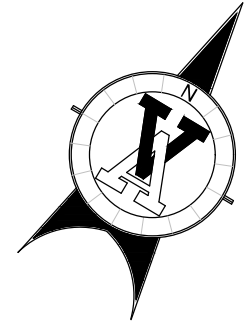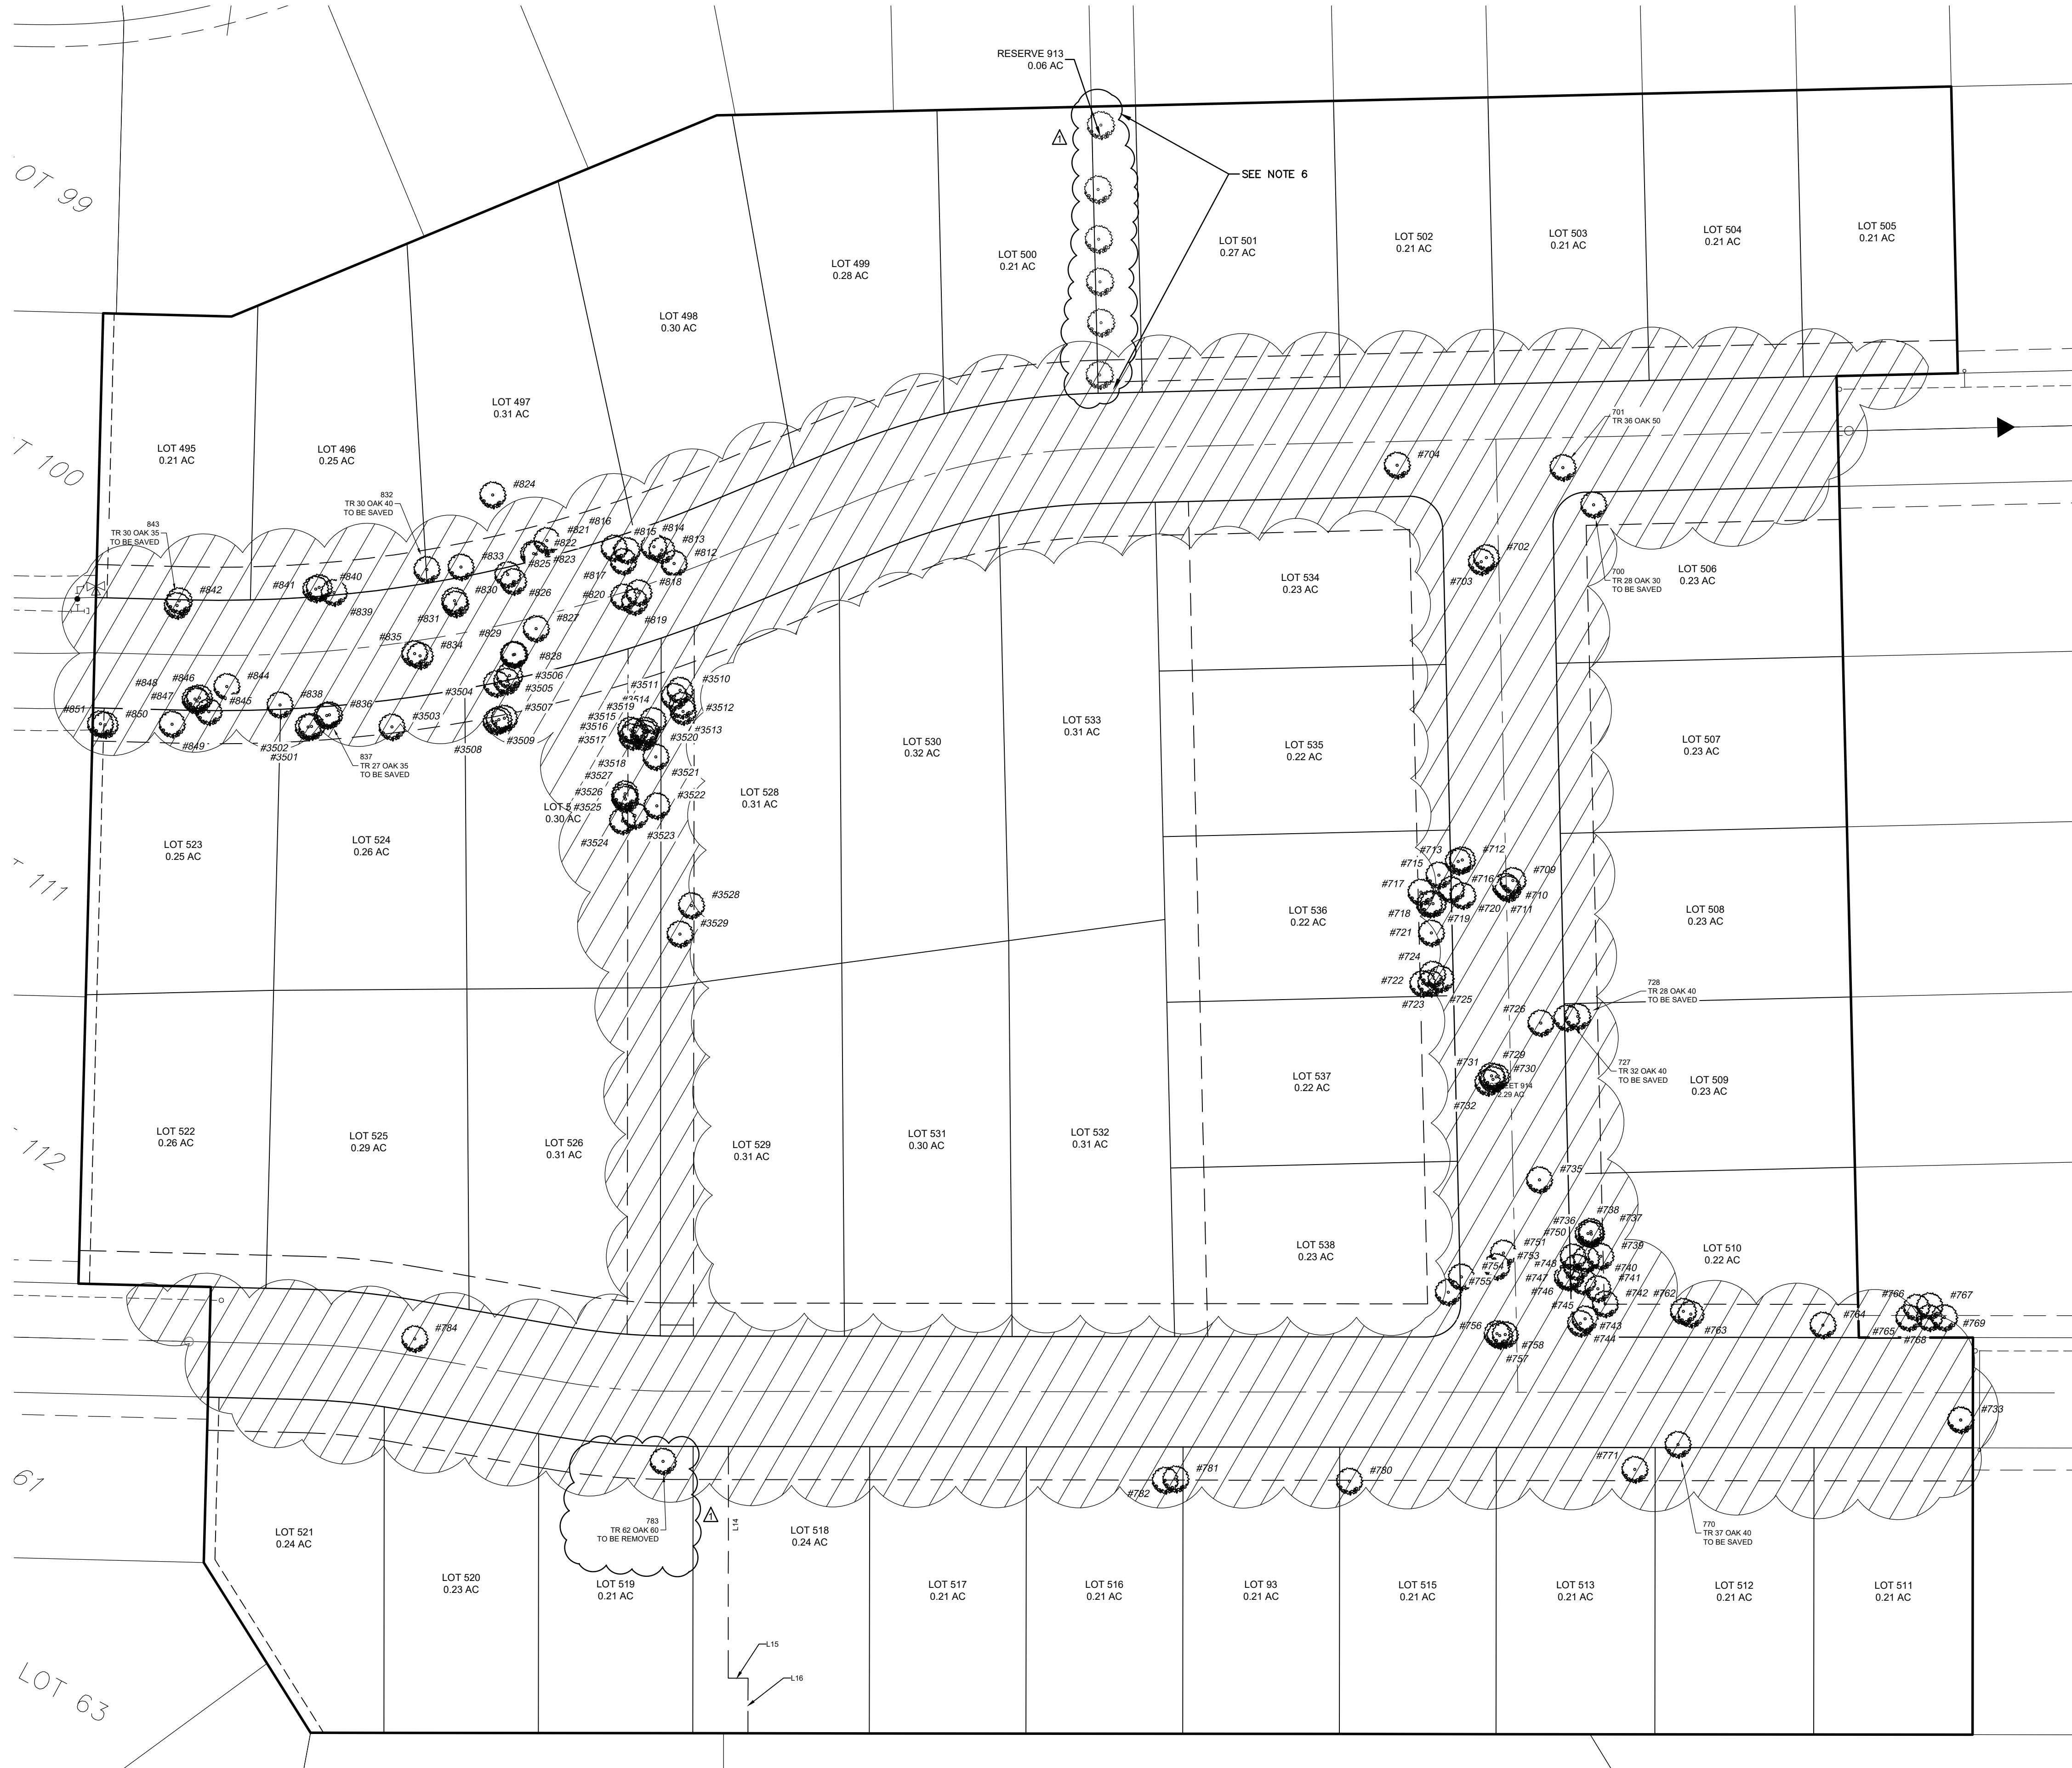

SCALE: 1"=40'

- NOTES:
- 1) NO OLD GROWTH CEDAR.
 - 2) EACH BUILDER WILL BE REQUIRED TO PLANT TWO TREES.
 - 3) ALL TREE REMOVAL WILL BE PERFORMED IN COMPLIANCE WITH THE CITY'S TREE MAINTENANCE ORDINANCE.
 - 4) FOR EACH TREE GREATER THAN 24" TO BE REMOVED, 3 TREES WITH A CALIPER OF AT LEAST 2-1/8" EACH SHALL BE PLANTED.
 - 5) THERE ARE 9 HERITAGE TREES. 2 TO BE REMOVED, 7 TO BE SAVED.
 - 6) TREES TO BE PLANTED TO MITIGATE TREES #701 AND #783.
 - 7) A PRECONSTRUCTION TREE WALK IS REQUIRED PRIOR TO THE REMOVAL OF ANY TREE

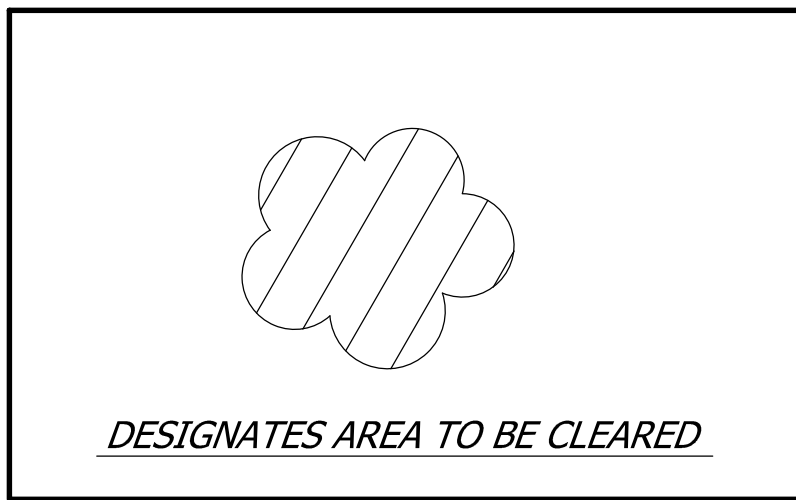

Dec 08, 2022 - 1:49pm
R:\2742-000\Engineering\DWG\27420000a_tree_plan.dwg

DRAWN BY: DS

CHECKED BY: PAS

APPROVED BY: DHS

TREE INVENTORY		
Point #	DESCRIPTION	
** 700	TR 28	OAK 30
* 701	TR 36	OAK 50
702	TR 12	OAK 20
703	TR 12	OAK 25
704	TR 18	OAK 25
709	TR 11	OAK 20
710	TR 13	OAK 25
711	TR 9	OAK 20
712	TR 10	OAK 20
713	TR 11	OAK 20
715	TR 8	OAK 20
716	TR 8	OAK 20
717	TR 17	OAK 25
718	TR 13	OAK 25
719	TR 16	OAK 25
720	TR 8	OAK 25
721	TR 11	OAK 25
722	TR 12	OAK 25
723	TR 6	OAK 20
724	TR 9	OAK 20
725	TR 9	OAK 20
726	TR 8	ELM 10
** 727	TR 32	OAK 40
** 728	TR 28	OAK 40
729	TR 9	OAK 20
730	TR 11	OAK 25
731	TR 10	OAK 20
732	TR 10	OAK 20
733	TR 12	OAK 25
735	TR 12	OAK 30
736	TR 9	OAK 20
737	TR 11	OAK 20
738	TR 7	OAK 20
739	TR 6	OAK 20
740	TR 7	OAK 15

**



Δ

*

TREE INVENTORY		
Point #	DESCRIPTION	
741	TR 6	OAK 15
742	TR 6	OAK 15
743	TR 8	OAK 20
744	TR 6	OAK 15
745	TR 8	OAK 20
746	TR 7	OAK 20
747	TR 8	OAK 20
748	TR 6	OAK 20
750	TR 6	OAK 15
751	TR 9	OAK 20
753	TR 18	OAK 30
754	TR 12	OAK 25
755	TR 11	OAK 20
756	TR 17	OAK 25
757	TR 18	OAK 30
758	TR 11	OAK 25
762	TR 8	OAK 20
763	TR 14	OAK 30
764	TR 12	OAK 25
765	TR 7	OAK 20
766	TR 10	OAK 20
767	TR 6	OAK 10
768	TR 6	OAK 15
769	TR 9	OAK 15
** 770	TR 37	OAK 40
771	TR 13	OAK 25
780	TR 12	OAK 30
781	TR 8	OAK 20
782	TR 9	OAK 20
* 783	TR 62	OAK 60
784	TR 17	MES 30
812	TR 10	OAK 20
813	TR 13	OAK 20
814	TR 9	OAK 20
815	TR 14	OAK 25


TREE INVENTORY		
Point #	DESCRIPTION	
816	TR 9	OAK 20
817	TR 12	OAK 20
818	TR 17	OAK 25
819	TR 17	OAK 25
820	TR 11	OAK 20
821	TR 10	OAK 20
822	TR 7	OAK 15
823	TR 9	OAK 15
824	TR 13	OAK 25
825	TR 7-5	OAK 20
826	TR 7	OAK 15
827	TR 10	OAK 25
828	TR 9	OAK 20
829	TR 10	OAK 25
830	TR 9	OAK 20
831	TR 9	OAK 20
** 832	TR 30	OAK 40
833	TR 6	OAK 15
834	TR 9	OAK 25
835	TR 9	OAK 25
836	TR 20	OAK 25
** 837	TR 27	OAK 35
838	TR 19	OAK 30
839	TR 9	OAK 25
840	TR 7	OAK 15
841	TR 12	OAK 25
842	TR 11	OAK 25
** 843	TR 30	OAK 35
844	TR 14	OAK 35
845	TR 8	OAK 20
846	TR 12	OAK 25
847	TR 9	OAK 20
848	TR 11	OAK 25
849	TR 13	OAK 25
850	TR 13	OAK 25

TREE INVENTORY		
Point #	DESCRIPTION	
851	TR 9	OAK 20
3501	TR 13	OAK 20
3502	TR 7	OAK 10
3503	TR 22	OAK 40
3504	TR 10	OAK 25
3505	TR 9	OAK 20
3506	TR 7	OAK 10
3507	TR 9	OAK 10
3508	TR 10	OAK 15
3509	TR 9	OAK 15
3510	TR 9	OAK 15
3511	TR 8	OAK 15
3512	TR 10	OAK 20
3513	TR 9-4	OAK 20
3514	TR 7	OAK 20
3515	TR 7	OAK 20
3516	TR 9	OAK 20
3517	TR 7	OAK 20
3518	TR 8	OAK 20
3519	TR 7	OAK 20
3520	TR 7	OAK 20
3521	TR 7	OAK 20
3522	TR 8-5	OAK 20
3523	TR 8	OAK 20
3524	TR 6	OAK 15
3525	TR 7	OAK 15
3526	TR 7	OAK 15
3527	TR 7	OAK 15
3528	TR 10	OAK 20
3529	TR 17	OAK 30

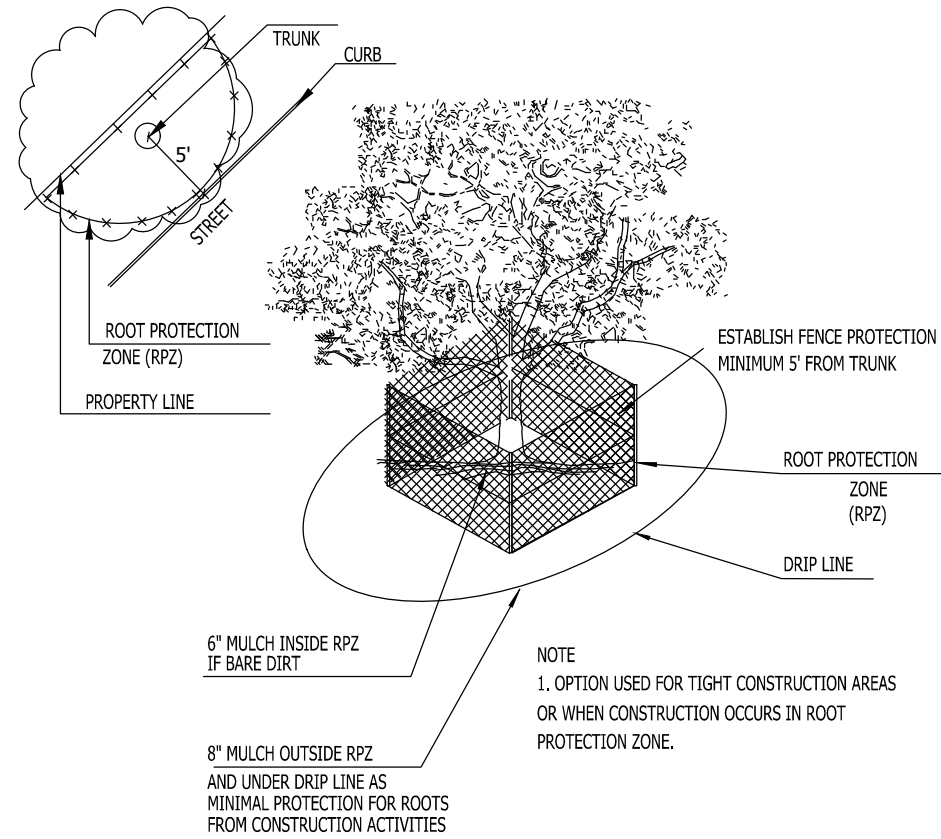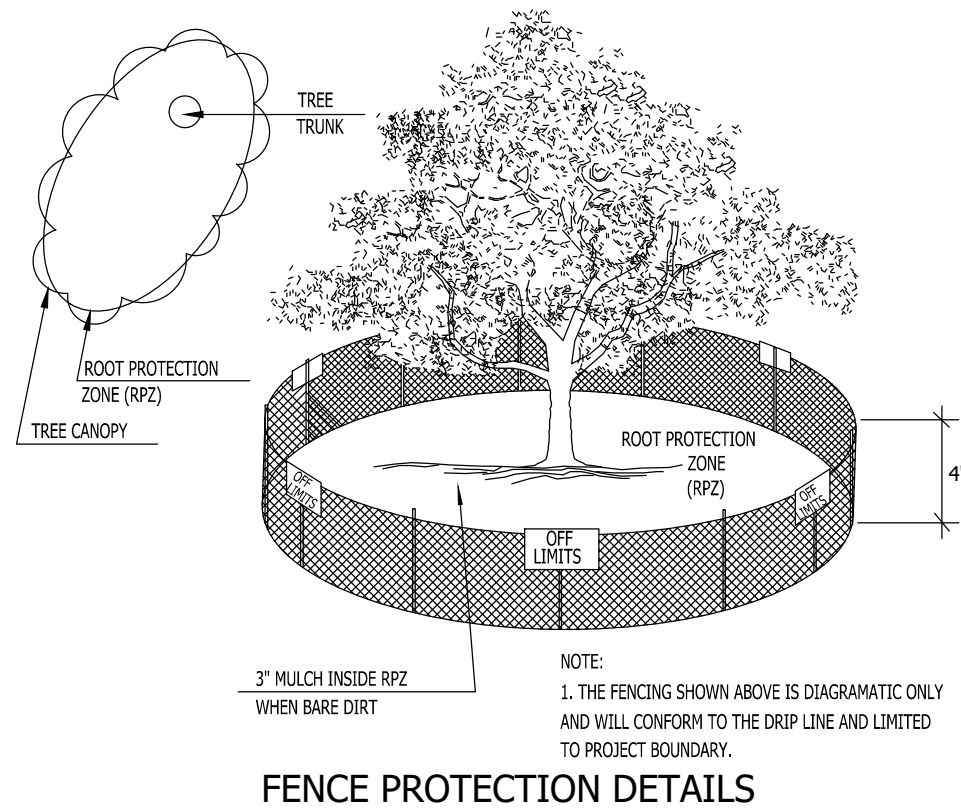


HERITAGE TREES
* - TO BE REMOVED
** - TO BE SAVED

DESCRIPTION KEY
TREE 19 OAK 25
SIZE OF EACH TRUNK (IN INCHES)
SIZE OF CANOPY (IN FEET)
TYPE OF TREE
LEGEND
OAK -LIVE OAK
HACK-HACKBARRY
ASJ -ASHE JUNIPER
ELM - ELM TREE

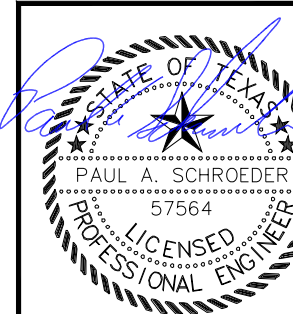

REVISED 12/8/2022

VICKREY & ASSOCIATES, LLC
CONSULTING ENGINEERS
CIVIL • ENVIRONMENTAL • SURVEY
12940 Country Parkway San Antonio, TX 78216
Telephone: (210) 549-3271
Firm Registration No: F-159

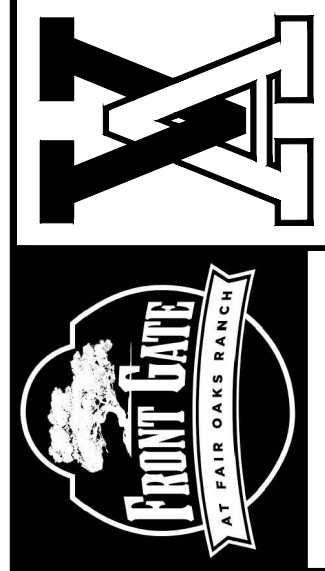

TREE PLAN
FRONT GATE UNIT 6
FAIR OAKS RANCH, TEXAS

DATE:
Vertical Scale 1"= ##'
Horizontal Scale 1"= ##'
SHEET 20 OF 21
PROJ NO. 2742-000

REVISIONS		DATE
Δ	REMOVE TREE 783	12/8/2022
2		
3		
4		
Δ	DESC.	