


Exhibit A

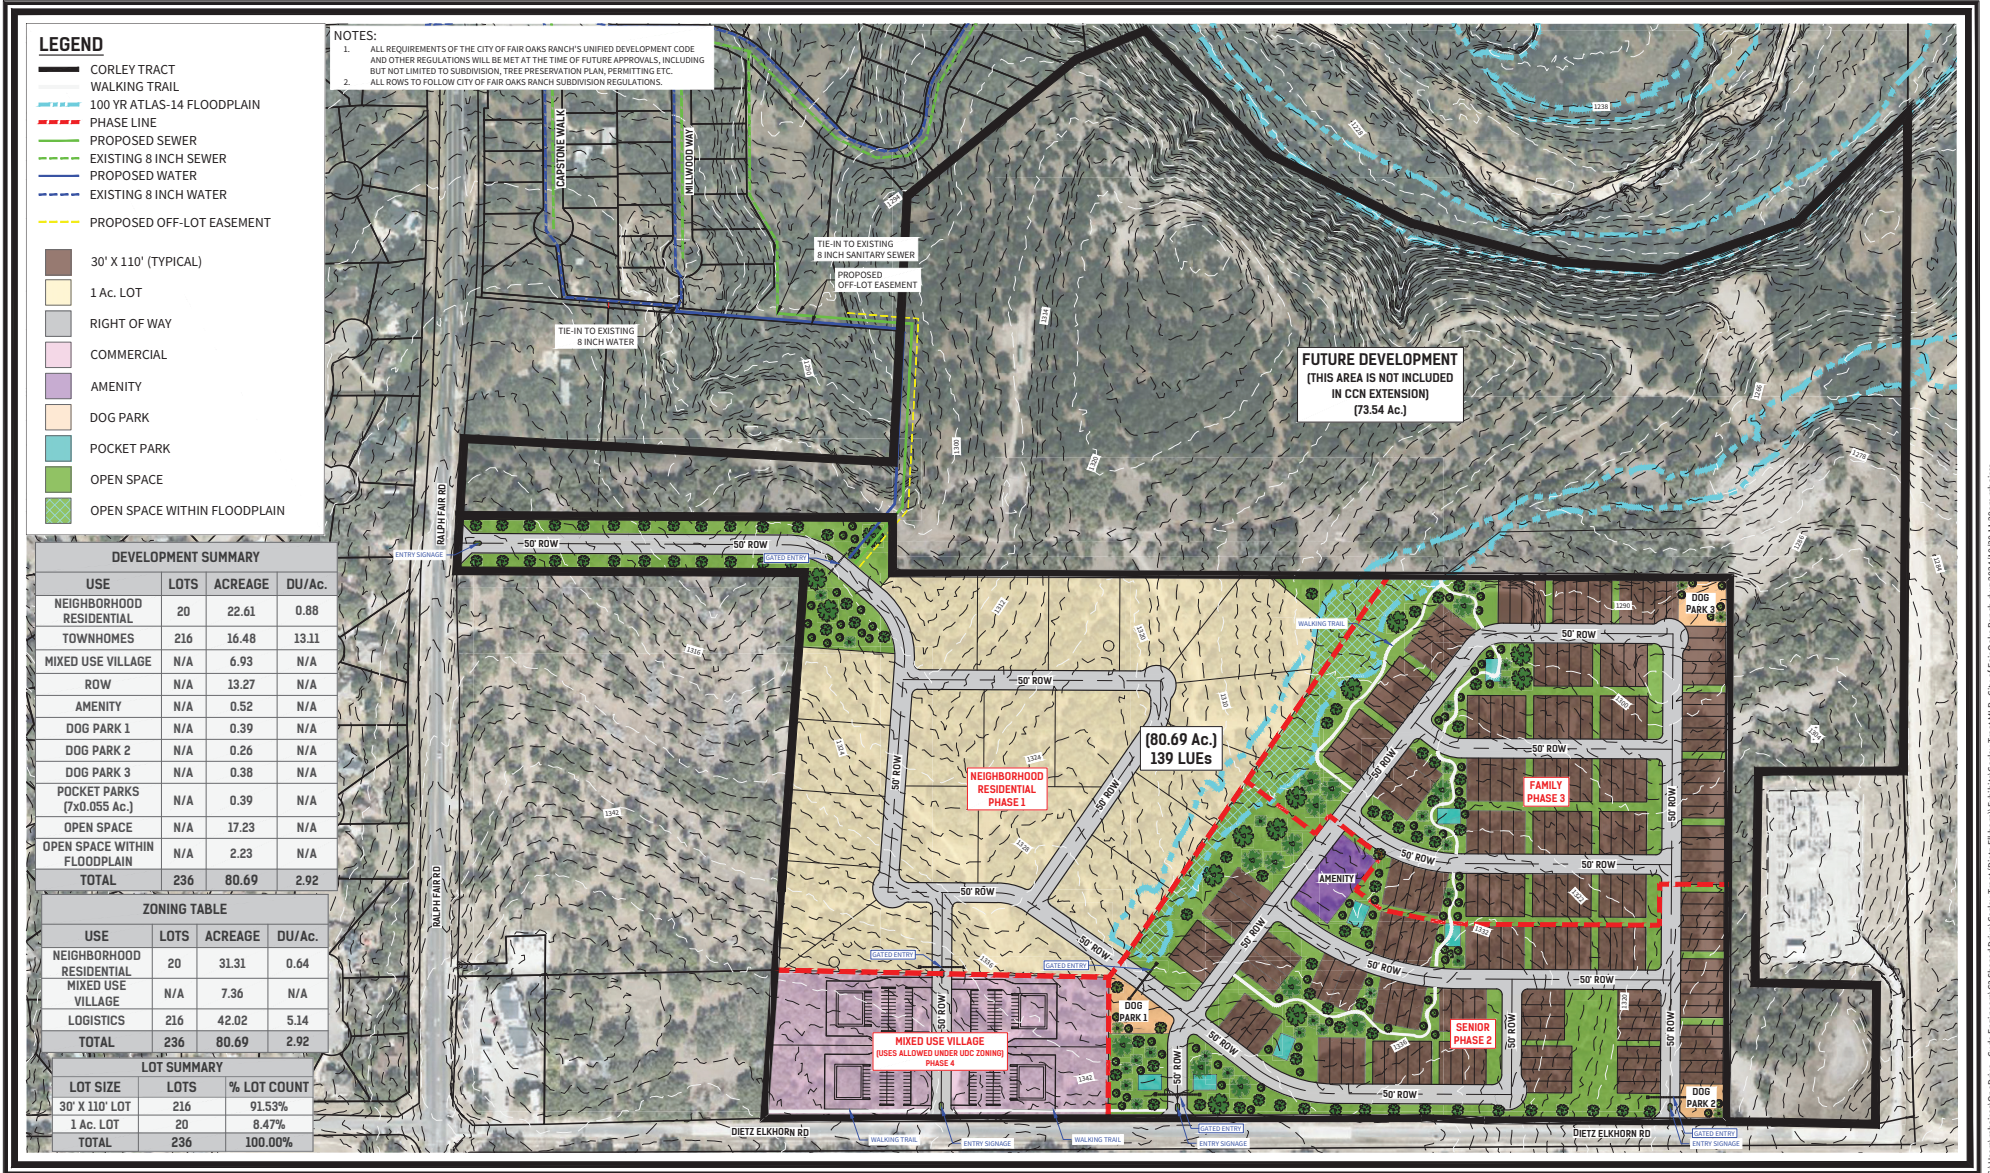

CORLEY TRACT / MASTER LAND PLAN - 139 LUEs

CITY OF FAIR OAKS RANCH

OCTOBER 2024



SCALE: 1"=150'

A horizontal graphic scale bar with alternating black and white segments. It is labeled with the numbers 150, 75, 0, and 150 from left to right, indicating distances in feet. The total length of the bar represents 300 feet.

CUDE ENGINEERS
4122 POND HILL ROAD, SUITE 101
SAN ANTONIO, TEXAS 78231
P:(210) 681.2951 F: (210) 523.7112

