


EXISTING TREE TABLE				
TAG#	SIZE (IN)	SPECIES	CLASSIFICATION	STATUS
8001	8	OAK	Not Protected	Remove
8002	11	OAK	Protected	Remove
8003	9	OAK	Protected	Remove
8004	8	OAK	Not Protected	Remove
8005	8	OAK	Not Protected	Remove
8006	8	OAK	Not Protected	Remove
8007	7	OAK	Not Protected	Remove
8008	8	OAK	Not Protected	Remove
8009	6	OAK	Not Protected	Remove
8010	6	OAK	Not Protected	Remove
8011	6	OAK	Not Protected	Remove
8012	10	OAK	Protected	Remove
8013	7	ELM	Not Protected	Remove
8014	8	OAK	Not Protected	Remove
8015	9	OAK	Protected	Remove
8016	8	OAK	Not Protected	Remove
8017	6	ELM	Not Protected	Remove
8018	6	OAK	Not Protected	Dead
8019	16	CDR	Protected	Remove
8020	15	CDR	Protected	Remove
8021	9	ELM	Protected	Remove
8022	10	OAK	Protected	Remove
8023	9	OAK	Protected	Remove
8024	7	OAK	Not Protected	Remove
8025	11	OAK	Protected	Remove
8026	9	OAK	Protected	Remove
8027	10	OAK	Protected	Remove
8028	16	OAK	Protected	Remove
8029	12	OAK	Protected	Remove
8030	17	OAK	Protected	Remove
8031	16	CDR	Protected	Remove
8032	6	OAK	Not Protected	Remove
8033	10	OAK	Protected	Remove
8034	10	OAK	Protected	Remove
8035	10	OAK	Protected	Remove
8036	14	OAK	Protected	Remove
8037	6	OAK	Not Protected	Remove
8038	8	OAK	Not Protected	Remove
8039	11	OAK	Protected	Remove
8040	14	OAK	Protected	Remove
8041	16	OAK	Protected	Remove
8042	10	OAK	Protected	Remove
8043	12	OAK	Protected	Remove
8044	15	OAK	Protected	Remove
8045	15	CDR	Protected	Remove
8046	17	OAK	Protected	Remove
8047	20	OAK	Protected	Dead
8048	15	CDR	Protected	Remove
8049	12	OAK	Protected	Remove
8050	8	OAK	Not Protected	Remove
8051	12	OAK	Protected	Remove
8052	8	OAK	Not Protected	Remove
8053	12	ELM	Protected	Remove
8054	9	OAK	Protected	Remove
8055	7	OAK	Not Protected	Remove
8056	10	ELM	Protected	Remove
8057	9	ELM	Protected	Remove
8058	12	OAK	Protected	Remove
8059	6	OAK	Not Protected	Remove
8060	6	ELM	Not Protected	Remove
8061	6	ELM	Not Protected	Remove
8062	6	ELM	Not Protected	Remove
8063	8	ELM	Not Protected	Remove
8064	16	OAK	Protected	Remove
8065	6	OAK	Not Protected	Remove
8066	6	OAK	Not Protected	Remove
8067	8	OAK	Not Protected	Remove
8068	7	OAK	Not Protected	Remove
8069	12	ELM	Protected	Remove
8070	6	ELM	Not Protected	Remove
8071	10	ELM	Protected	Remove
8072	11	ELM	Protected	Remove
8073	9	ELM	Protected	Remove
8074	8	ELM	Not Protected	Remove
8075	8	ELM	Not Protected	Remove
8076	9	OAK	Protected	Remove
8077	17	OAK	Protected	Remove
8078	11	OAK	Protected	Remove
8079	14	OAK	Protected	Remove
8080	14	OAK	Protected	Remove
8081	10	OAK	Protected	Remove
8082	6	OAK	Not Protected	Remove
8083	8	OAK	Not Protected	Remove
8084	8	OAK	Not Protected	Remove
8085	9	OAK	Protected	Remove
8086	10	OAK	Protected	Remove
8087	6	OAK	Not Protected	Remove
8088	15	OAK	Protected	Remove
8089	12	OAK	Protected	Remove
8090	7	ELM	Not Protected	Remove
8091	12	OAK	Protected	Remove
8092	15	OAK	Protected	Remove
8093	7	OAK	Not Protected	Remove
8094	7	OAK	Not Protected	Remove
8095	7	OAK	Not Protected	Remove
8096	6	OAK	Not Protected	Remove
8097	10	OAK	Protected	Remove
8098	7	OAK	Not Protected	Remove
8099	9	OAK	Protected	Remove
8100	10	OAK	Protected	Remove
8101	8	OAK	Not Protected	Remove
8102	8	OAK	Not Protected	Remove
8103	9	OAK	Protected	Remove
8104	11	OAK	Protected	Remove
8105	9	ELM	Protected	Remove
8106	8	ELM	Not Protected	Remove
8107	14	OAK	Protected	Dead
8108	10	ELM	Protected	Remove
8109	9	OAK	Protected	Dead
8110	6	OAK	Not Protected	Remove
8111	11	OAK	Protected	Remove
8112	10	OAK	Protected	Remove
8113	8	OAK	Not Protected	Dead
8114	8	OAK	Not Protected	Remove
8115	12	OAK	Protected	Remove
8116	11	ELM	Protected	Remove
8117	10	ELM	Protected	Remove
8118	13	ELM	Protected	Remove
8119	11	OAK	Protected	Remove
8120	12	OAK	Protected	Remove
8121	14	OAK	Protected	Remove
8122	6	OAK	Not Protected	Remove
8123	10	OAK	Protected	Remove
8124	8	OAK	Not Protected	Remove
8125	8	OAK	Not Protected	Remove
8126	12	OAK	Protected	Remove
8127	6	OAK	Not Protected	Remove


EXISTING TREE TABLE				
TAG#	SIZE (IN)	SPECIES	CLASSIFICATION	STATUS
8128	9	OAK	Protected	Remove
8129	10	OAK	Protected	Remove
8130	12	OAK	Protected	Remove
8131	7	OAK	Not Protected	Remove
8132	10	OAK	Protected	Remove
8133	9	OAK	Protected	Remove
8134	12	OAK	Protected	Remove
8135	15	OAK	Protected	Remove
8136	12	OAK	Protected	Remove
8137	11	OAK	Protected	Remove
8138	12	OAK	Protected	Remove
8139	10	OAK	Protected	Remove
8140	12	OAK	Protected	Remove
8141	9	OAK	Protected	Remove
8142	4	OAK	Not Protected	Remove
8143	7	OAK	Not Protected	Remove
8144	8	OAK	Not Protected	Remove
8145	8	OAK	Not Protected	Remove
8146	10	OAK	Protected	Remove
8147	7	OAK	Not Protected	Remove
8148	10	OAK	Protected	Remove
8149	10	OAK	Protected	Remove
8150	8	OAK	Not Protected	Remove
8151	9	OAK	Protected	Remove
8152	8	OAK	Not Protected	Remove
8153	8	OAK	Not Protected	Remove
8154	10	OAK	Protected	Remove
8155	17	OAK	Protected	Remove
8156	19	OAK	Protected	Remove
8157	20	OAK	Protected	Remove
8158	27	OAK	Heritage	Remove
8159	20	OAK	Protected	Remove
8160	23	OAK	Protected	Remove
8161	11	OAK	Protected	Remove
8162	18	OAK	Protected	Remove
8163	12	OAK	Protected	Remove
8164	23	OAK	Protected	Remove
8165	10	OAK	Protected	Remove
8166	22	OAK	Protected	Remove
8167	14	ELM	Protected	Remove
8168	15	ELM	Protected	Remove
8169	10	ELM	Protected	Remove
8170	15	ELM	Protected	Remove
8171	24	OAK	Heritage	Remove
8172	15	ELM	Protected	Remove
8173	9	OAK	Protected	Remove
8174	9	OAK	Protected	Remove
8175	9	OAK	Protected	Remove
8176	7	OAK	Not Protected	Remove
8177	9	OAK	Protected	Remove
8178	10	OAK	Protected	Remove
8179	15	OAK	Protected	Remove
8180	8	OAK	Not Protected	Remove
8181	12	OAK	Protected	Remove
8182	24	OAK	Heritage	Remove
8183	11	OAK	Protected	Remove
8184	11	OAK	Protected	Remove
8185	6	OAK	Not Protected	Remove
8186	15	OAK	Protected	Remove
8187	13	OAK	Protected	Remove
8188	16	OAK	Protected	Remove
8189	22	OAK	Protected	Remove
8190	22	OAK	Protected	Remove
8191	25	OAK	Heritage	Remove
8192	15	OAK	Protected	Remove
8193	18	OAK	Protected	Remove
8194	14	OAK	Protected	Remove
8195	27	OAK	Heritage	Remove
8196	21	OAK	Protected	Remove
8197	22	OAK	Protected	Remove
8198	32	OAK	Heritage	Remove
8199	7	ELM	Not Protected	Remove
8200	21	OAK	Protected	Remove
8201	21	ELM	Protected	Remove
8202	8	OAK	Not Protected	Remove
8203	8	OAK	Not Protected	Remove
8204	15	ELM	Protected	Remove
8205	15	ELM	Protected	Remove
8206	7	OAK	Not Protected	Remove
8207	8	OAK	Not Protected	Remove
8208	12	OAK	Protected	Remove
8209	10	OAK	Protected	Remove
8210	12	OAK	Protected	Remove
8211	12	OAK	Protected	Remove
8212	8	OAK	Not Protected	Remove
8213	9	OAK	Protected	Remove
8214	15	OAK	Protected	Remove
8215	13	OAK	Protected	Remove
8216	8	OAK	Not Protected	Remove
8217	6	OAK	Not Protected	Remove
8218	6	OAK	Not Protected	Remove
8219	28	OAK	Heritage	Remove
8220	15	OAK	Protected	Remove
8221	12	OAK	Protected	Remove
8222	22	OAK	Protected	Remove
8223	14	OAK	Protected	Remove
8224	15	OAK	Protected	Remove
8225	10	OAK	Protected	Remove
8226	10	OAK	Protected	Remove
8227	17	OAK	Protected	Remove
8228	22	OAK	Protected	Remove
8229	17	OAK	Protected	Remove
8230	20	OAK	Protected	Remove
8231	23	OAK	Protected	Remove
8232	24	OAK	Heritage	Remove
8233	13	OAK	Protected	Remove
8234	13	OAK	Protected	Remove
8235	13	OAK	Protected	Remove
8236	13	OAK	Protected	Remove
8237	23	OAK	Protected	Remove
8238	17	ELM	Protected	Remove
8239	22	OAK	Protected	Remove
8240	16	ELM	Protected	Remove
8241	12	OAK	Protected	Remove
8242	12	OAK	Protected	Remove
8243	20	OAK	Protected	Remove
8244	12	OAK	Protected	Remove
8245	10	OAK	Protected	Remove
8246	11	OAK	Protected	Remove
8247	18	OAK	Protected	Remove
8248	19	OAK	Protected	Remove
8249	22	OAK	Protected	Remove
8250	20	OAK	Protected	Remove
8251	21	OAK	Protected	Remove
8252	12	OAK	Protected	Remove
8253	12	OAK	Protected	Remove
8254	12	OAK	Protected	Remove
8255	10	OAK	Protected	Remove

NOTES:


- ALL TREE REMOVAL WILL BE PERFORMED IN COMPLIANCE WITH THE CITY'S TREE MAINTENANCE ORDINANCE.
- TREE REMOVAL SHALL ADHERE TO THE CITY OF FAIR OAKS RANCH "OAK WILT ORDINANCE" FOUND IN ARTICLE 1.07 (TREES AND SHRUBS), DIVISION 2 TITLED OAK WILT CONTROL. FOR EACH TREE GREATER THAN 24" TO BE REMOVED: 3 TREES WITH A CALIPER OF AT LEAST 2-1/2" EACH SHALL BE PLANTED.
- ANY TREE REMOVAL SHALL BE APPROVED BY THE CITY OF FAIR OAKS RANCH. THERE ARE 8 HERITAGE TREES (8 TO BE REMOVED, 0 TO BE SAVED).
- TREE(S) TO BE PLANTED TO MITIGATE TREES INCLUDE:(24) 2-1/2" CALIPER TREES TO BE PLANTED IN THE PARK/OPEN SPACE LOT 19. MITIGATION TREES SHALL BE LIVE OAK OR MONTERREY OAK.
- A PRECONSTRUCTION "TREE WALK" IS REQUIRED PRIOR TO THE REMOVAL OF ANY TREE.
- NO WORK SHALL BEGIN WHERE TREE PROTECTION FENCING HAS NOT BEEN COMPLETED AND APPROVED. TREE PROTECTION FENCING SHALL BE INSTALLED, MAINTAINED, AND REPAIRED BY THE CONTRACTOR DURING CONSTRUCTION. THE FENCING WILL BE A MINIMUM OF 4' HEIGHT.
- ALL ROOTS LARGER THAN ONE-INCH IN DIAMETER ARE TO BE CUT CLEANLY AND OAK WOUNDS PAINTED WITHIN 30 MINUTES.
- EXPOSED ROOTS SHALL BE COVERED AT THE END OF THE WORK DAY USING TECHNIQUES SUCH AS COVERING WITH SOIL, MULCH, OR WET BURLAP.
- NO EQUIPMENT, VEHICLES, OR MATERIALS SHALL BE OPERATED OR STORED WITHIN THE ROOT PROTECTION ZONE. NO CLEAN-OUT AREAS WILL BE CONSTRUCTED SO THAT THE MATERIAL WILL BE IN OR MIGRATE TO THE ROOT PROTECTION ZONE.
- NO GRADE CHANGE MORE THAN 3" IS ALLOWED WITHIN THE ROOT PROTECTION ZONE.
- ROOTS OR BRANCHES IN CONFLICT WITH CONSTRUCTION SHALL BE CUT CLEANLY ACCORDING TO PROPER PRUNING METHODS. ALL OAK WOUNDS SHALL BE OINTED WITHIN 30 MINUTES TO PREVENT OAK WILT INFECTION.
- TREES WHICH ARE DAMAGED OR LOST DUE TO THE CONTRACTOR'S NEGLIGENCE DURING CONSTRUCTION SHALL BE MITIGATED.
- TREES MUST BE MAINTAINED IN GOOD HEALTH THROUGHOUT THE CONSTRUCTION PROCESS. MAINTENANCE MAY INCLUDE WATERING THE ROOT PROTECTION ZONE AND/OR WASHING FOLIAGE.
- NO WIRES, NAILS, OR OTHER MATERIALS MAY BE ATTACHED TO PROTECTED TREES.

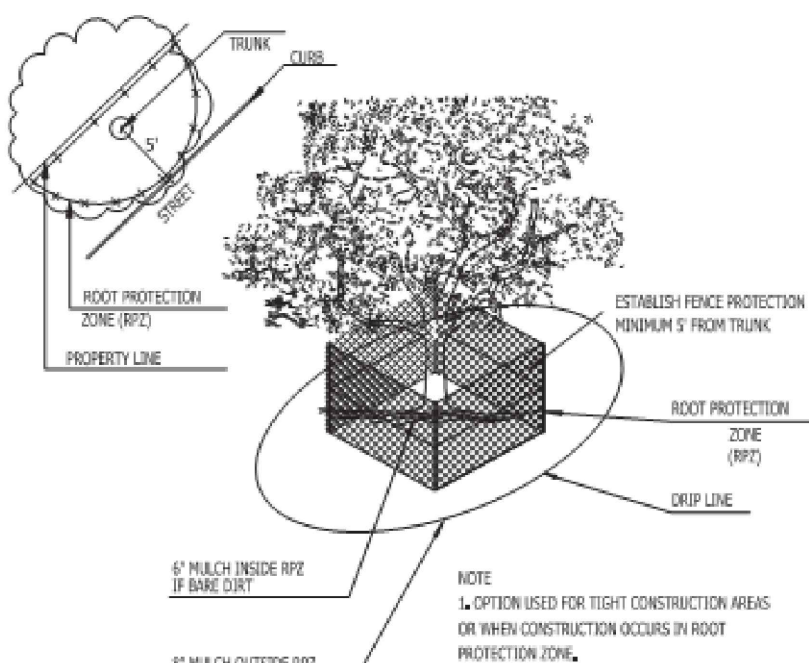

FENCE PROTECTION DETAILS

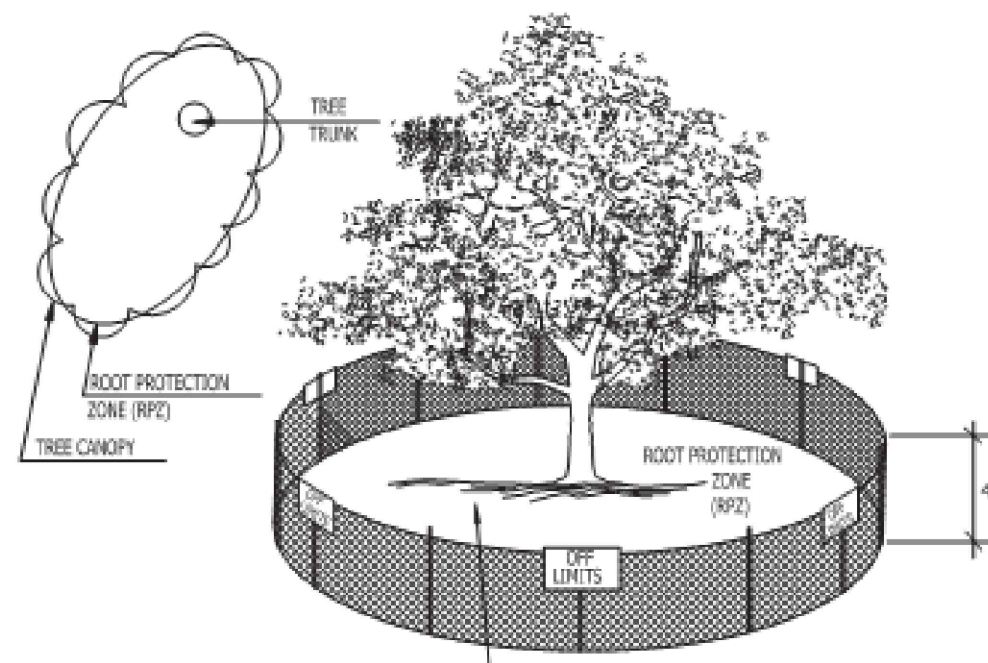

FENCE PROTECTION DETAILS

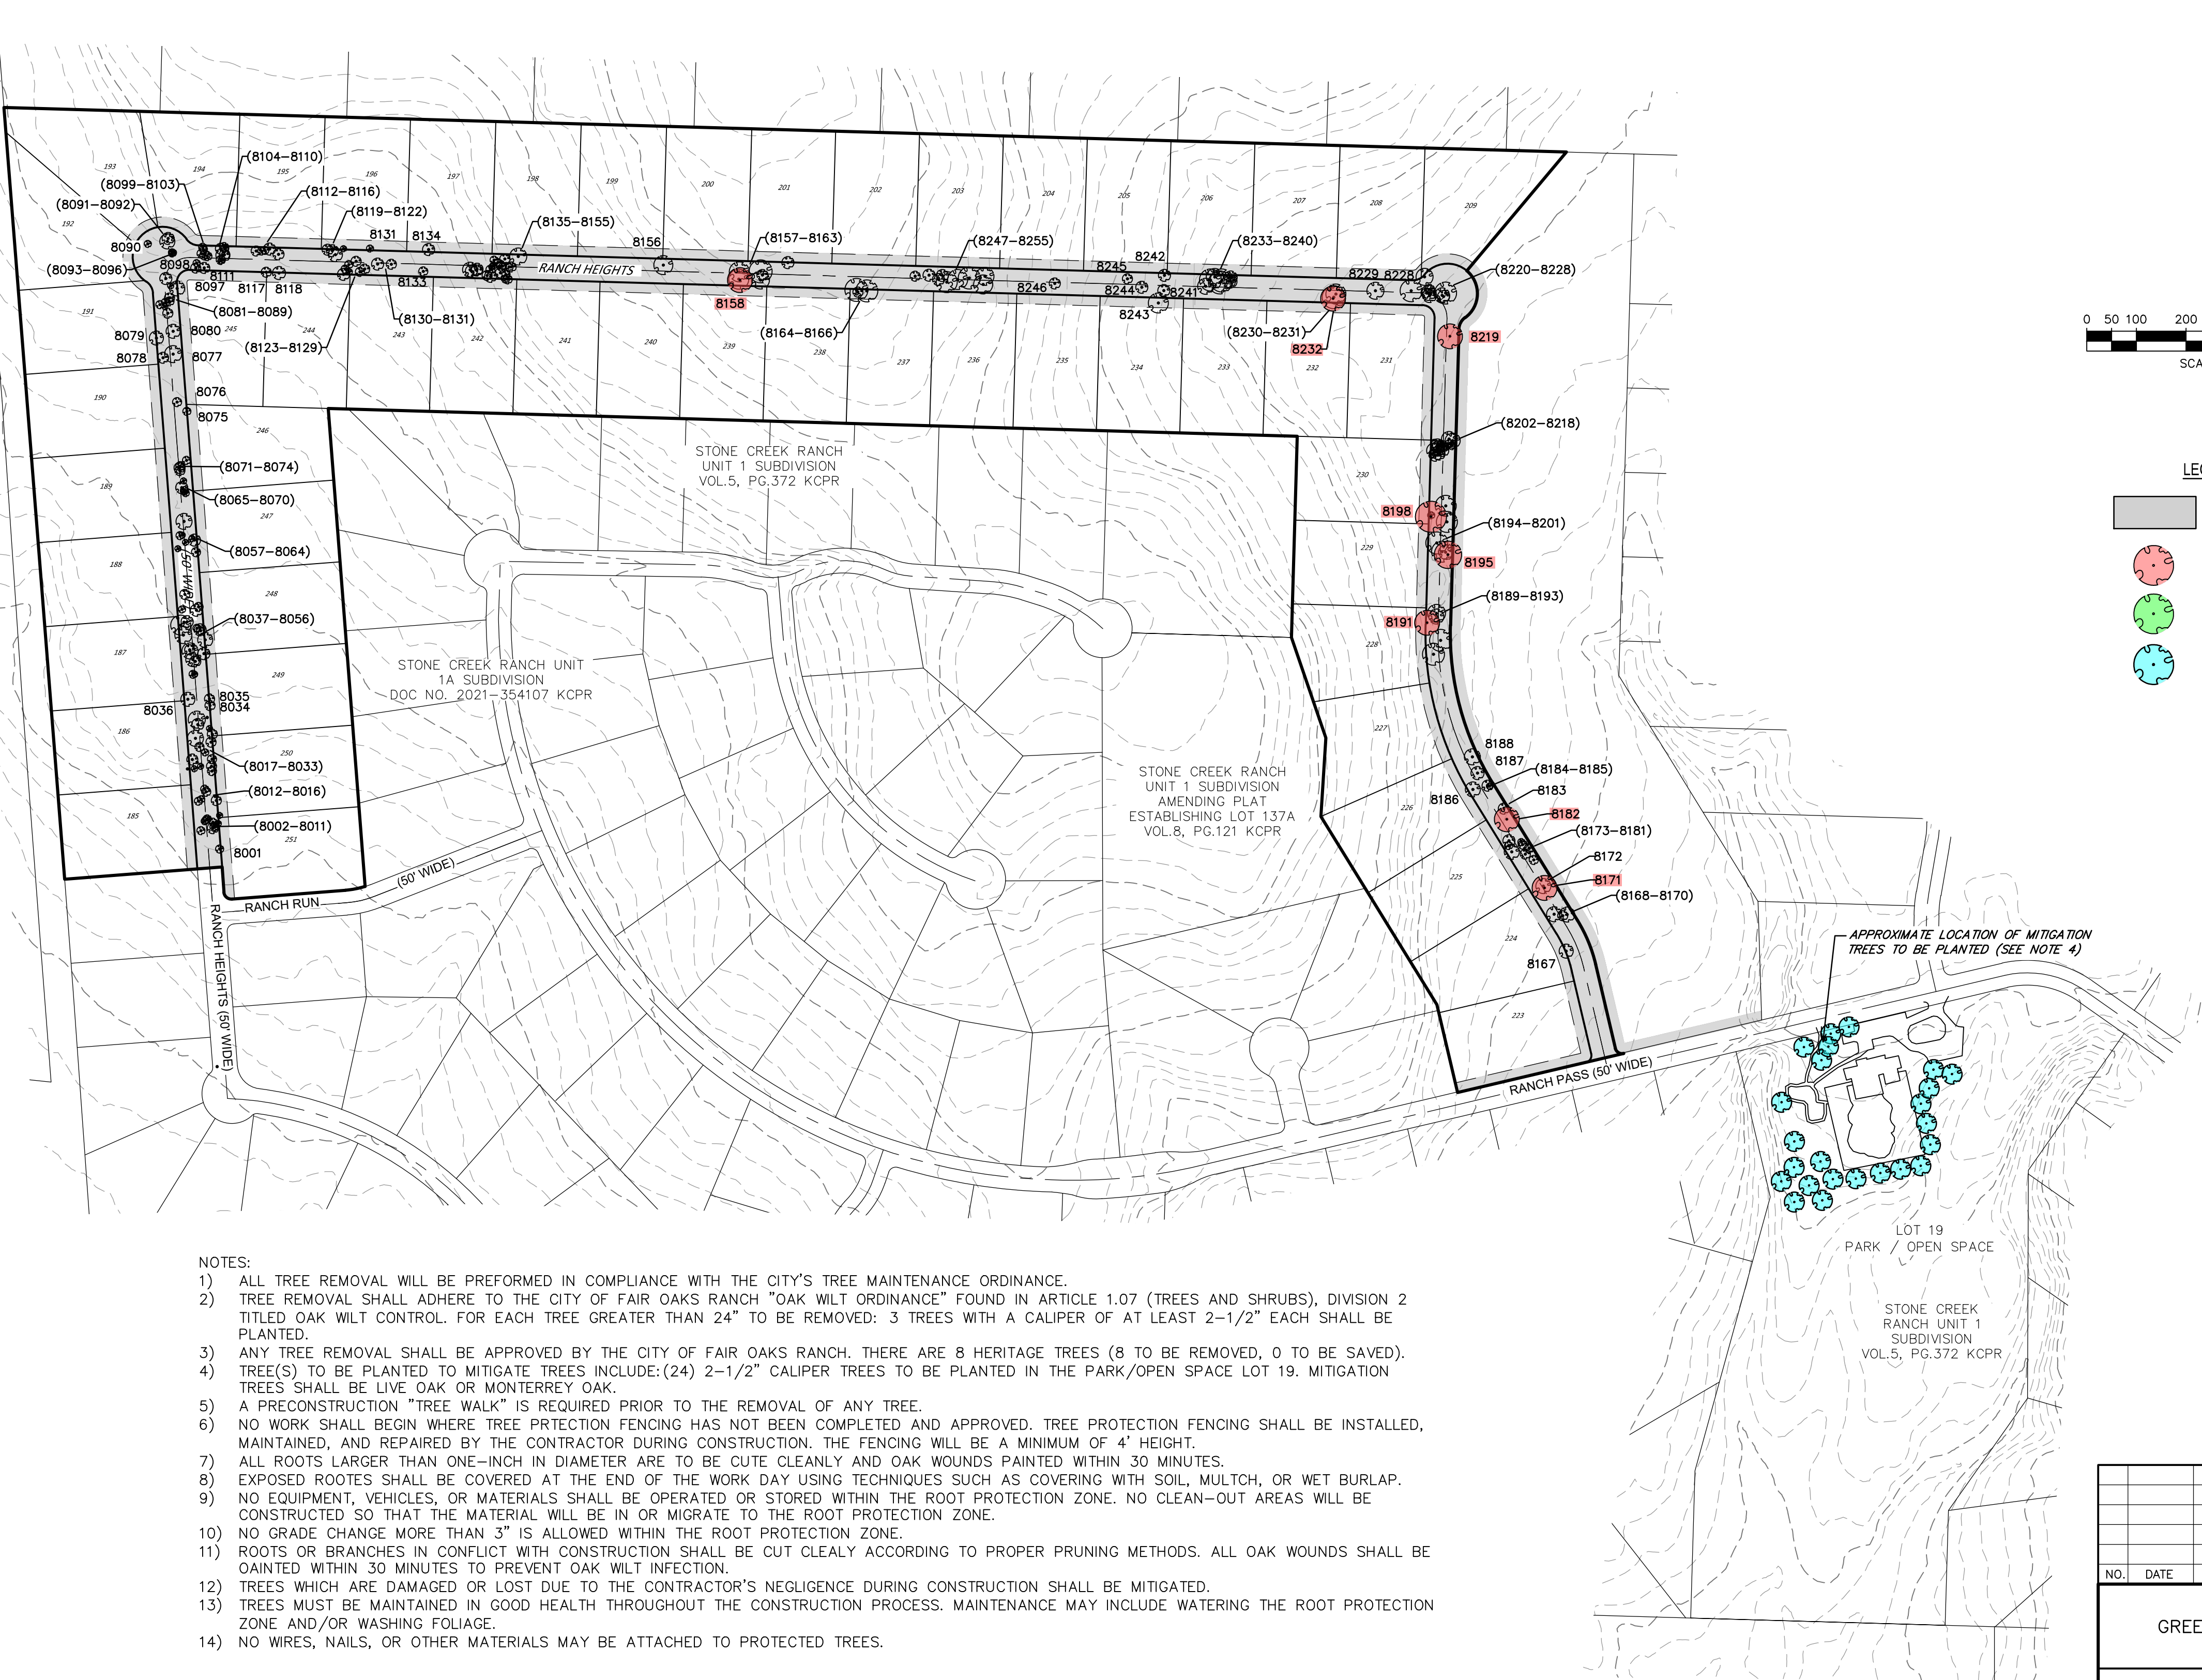

LEGEND

- ROW & EASEMENTS TO BE CLEARED
- HERITAGE TREE TO BE REMOVED
- HERITAGE TREE TO BE PRESERVED
- MITIGATION TREE TO BE PLANTED

NO.	DATE	REVISIONS	APP.

GREEN LAND VENTURES, LTD

STONE CREEK RANCH UNIT 2C

TREE PLAN

JONES CARTER
Texas Board of Professional Engineers Registration No. F-439
4350 Lockhill-Selma Road, Suite 100 • San Antonio, Texas 78249 • 210.494.5511

SCALE: AS SHOWN DGN. BY: DM
DATE: FEBRUARY 2022 DWN. BY: JS/CG
JOB NO. 16502-0012-00 DWG. NO. NONE
SUBMITTED: SURV. BY: JONES & CARTER INC.
F.B. NO. NONE

DARREN J. MCAFFEE
137808
LICENSED PROFESSIONAL ENGINEER

SHEET NO. 1 OF 1