



HISTORIC DISTRICT CONNECTIVITY PROJECT

RILEY STREET PRELIMINARY LAYOUT

MAY 2022

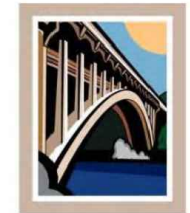

CITY OF
FOLSOM
DISTINCTIVE BY NATURE

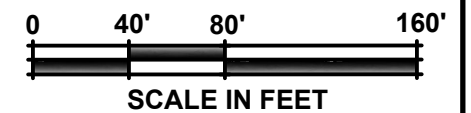

HISTORIC DOWNTOWN COMMERCIAL DISTRICT

SUTTER ST


SUTTER ST -
FIGUEROA ST ALLEY

FIGUEROA ST

FIGUEROA ST -
MORMON ST ALLEY

MORMON ST

MORMON ST -
NATOMA ST ALLEY

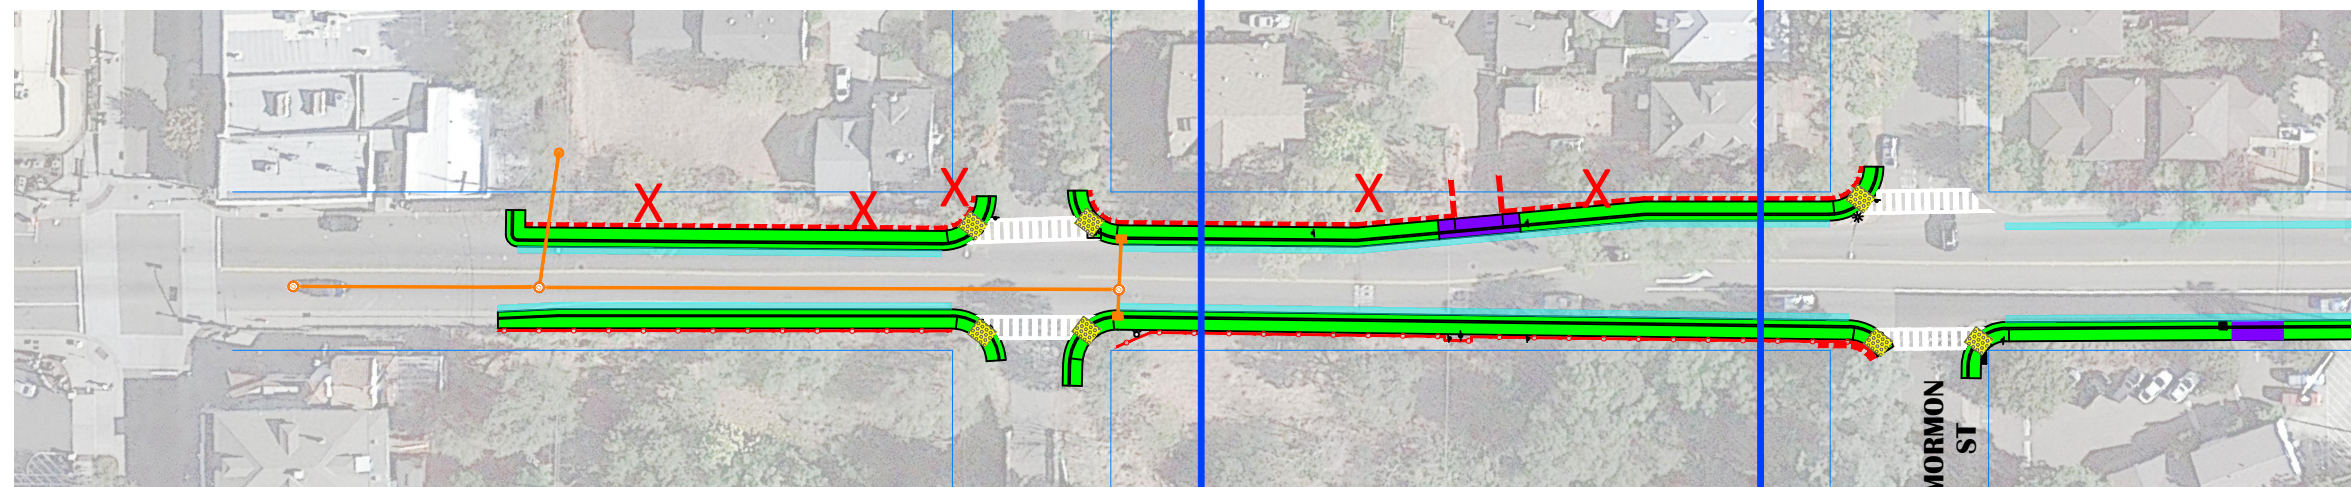

SUTTER ST

SUTTER ST -
FIGUEROA ST ALLEY

FIGUEROA ST

FIGUEROA ST -
MORMON ST ALLEY

MORMON ST


HISTORIC DOWNTOWN COMMERCIAL DISTRICT

MORMON ST -
NATOMA ST ALLEY

NATOMA ST

PERSIFER ST

SUTTER MIDDLE SCHOOL

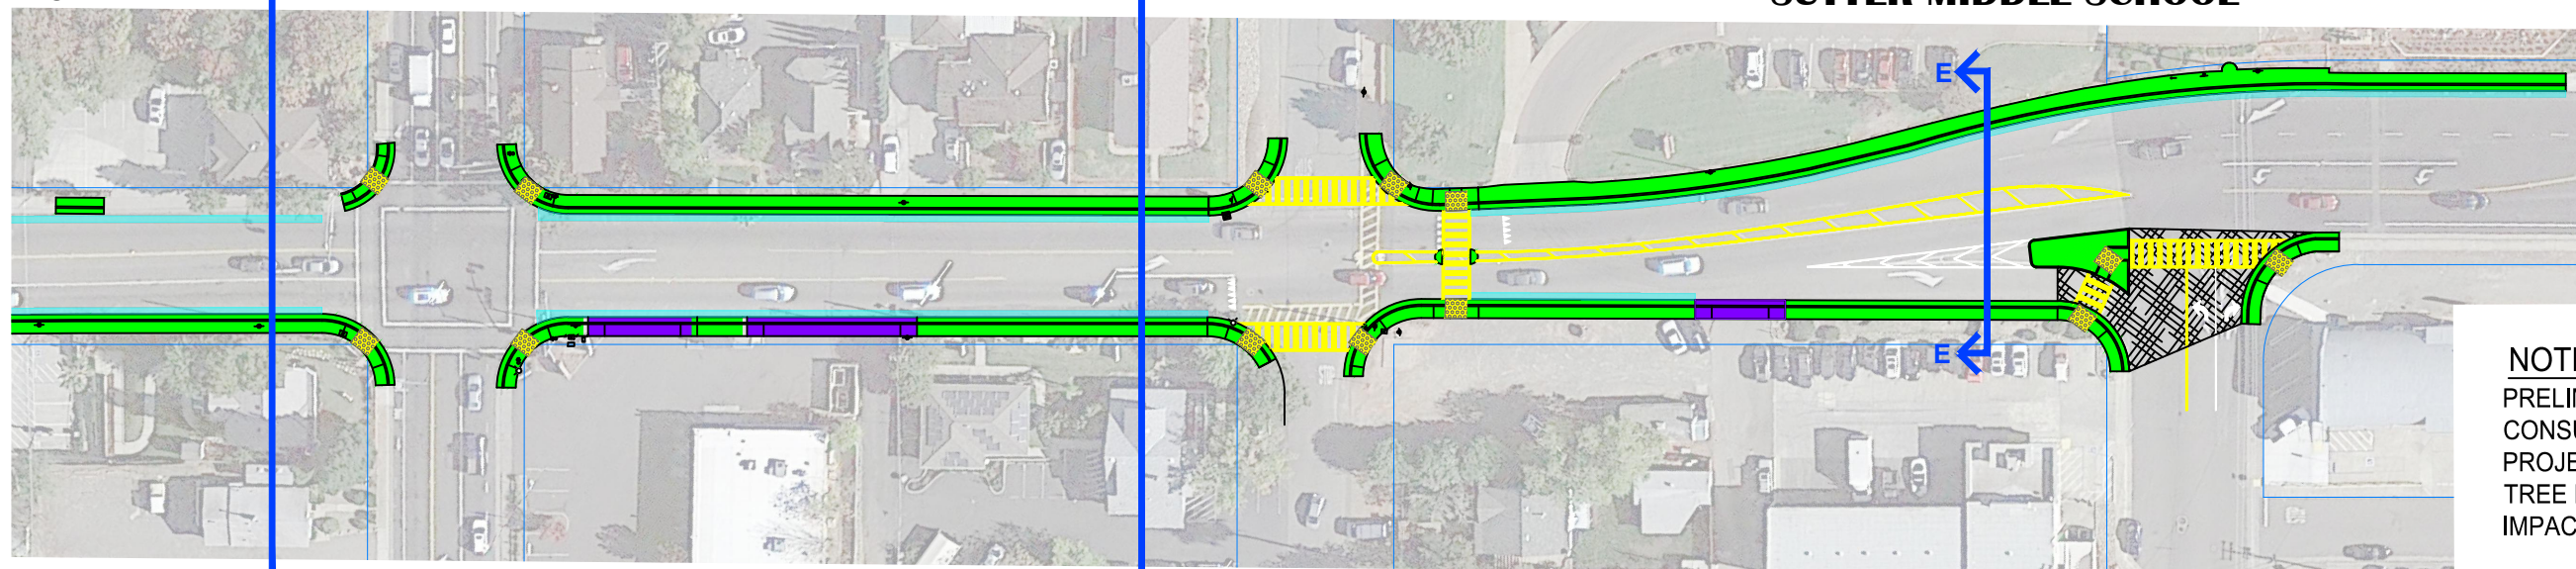

MORMON ST -
NATOMA ST ALLEY

NATOMA ST

PERSIFER ST

BIDWELL ST

CENTRAL COMMERCIAL DISTRICT

NOTE:
PRELIMINARY ENVIRONMENTAL
CONSULTATION SHOWS THAT THE
PROJECT WOULD LIKELY REQUIRE A
TREE PERMIT FROM THE CITY FOR
IMPACTS TO NATIVE OAKS.