
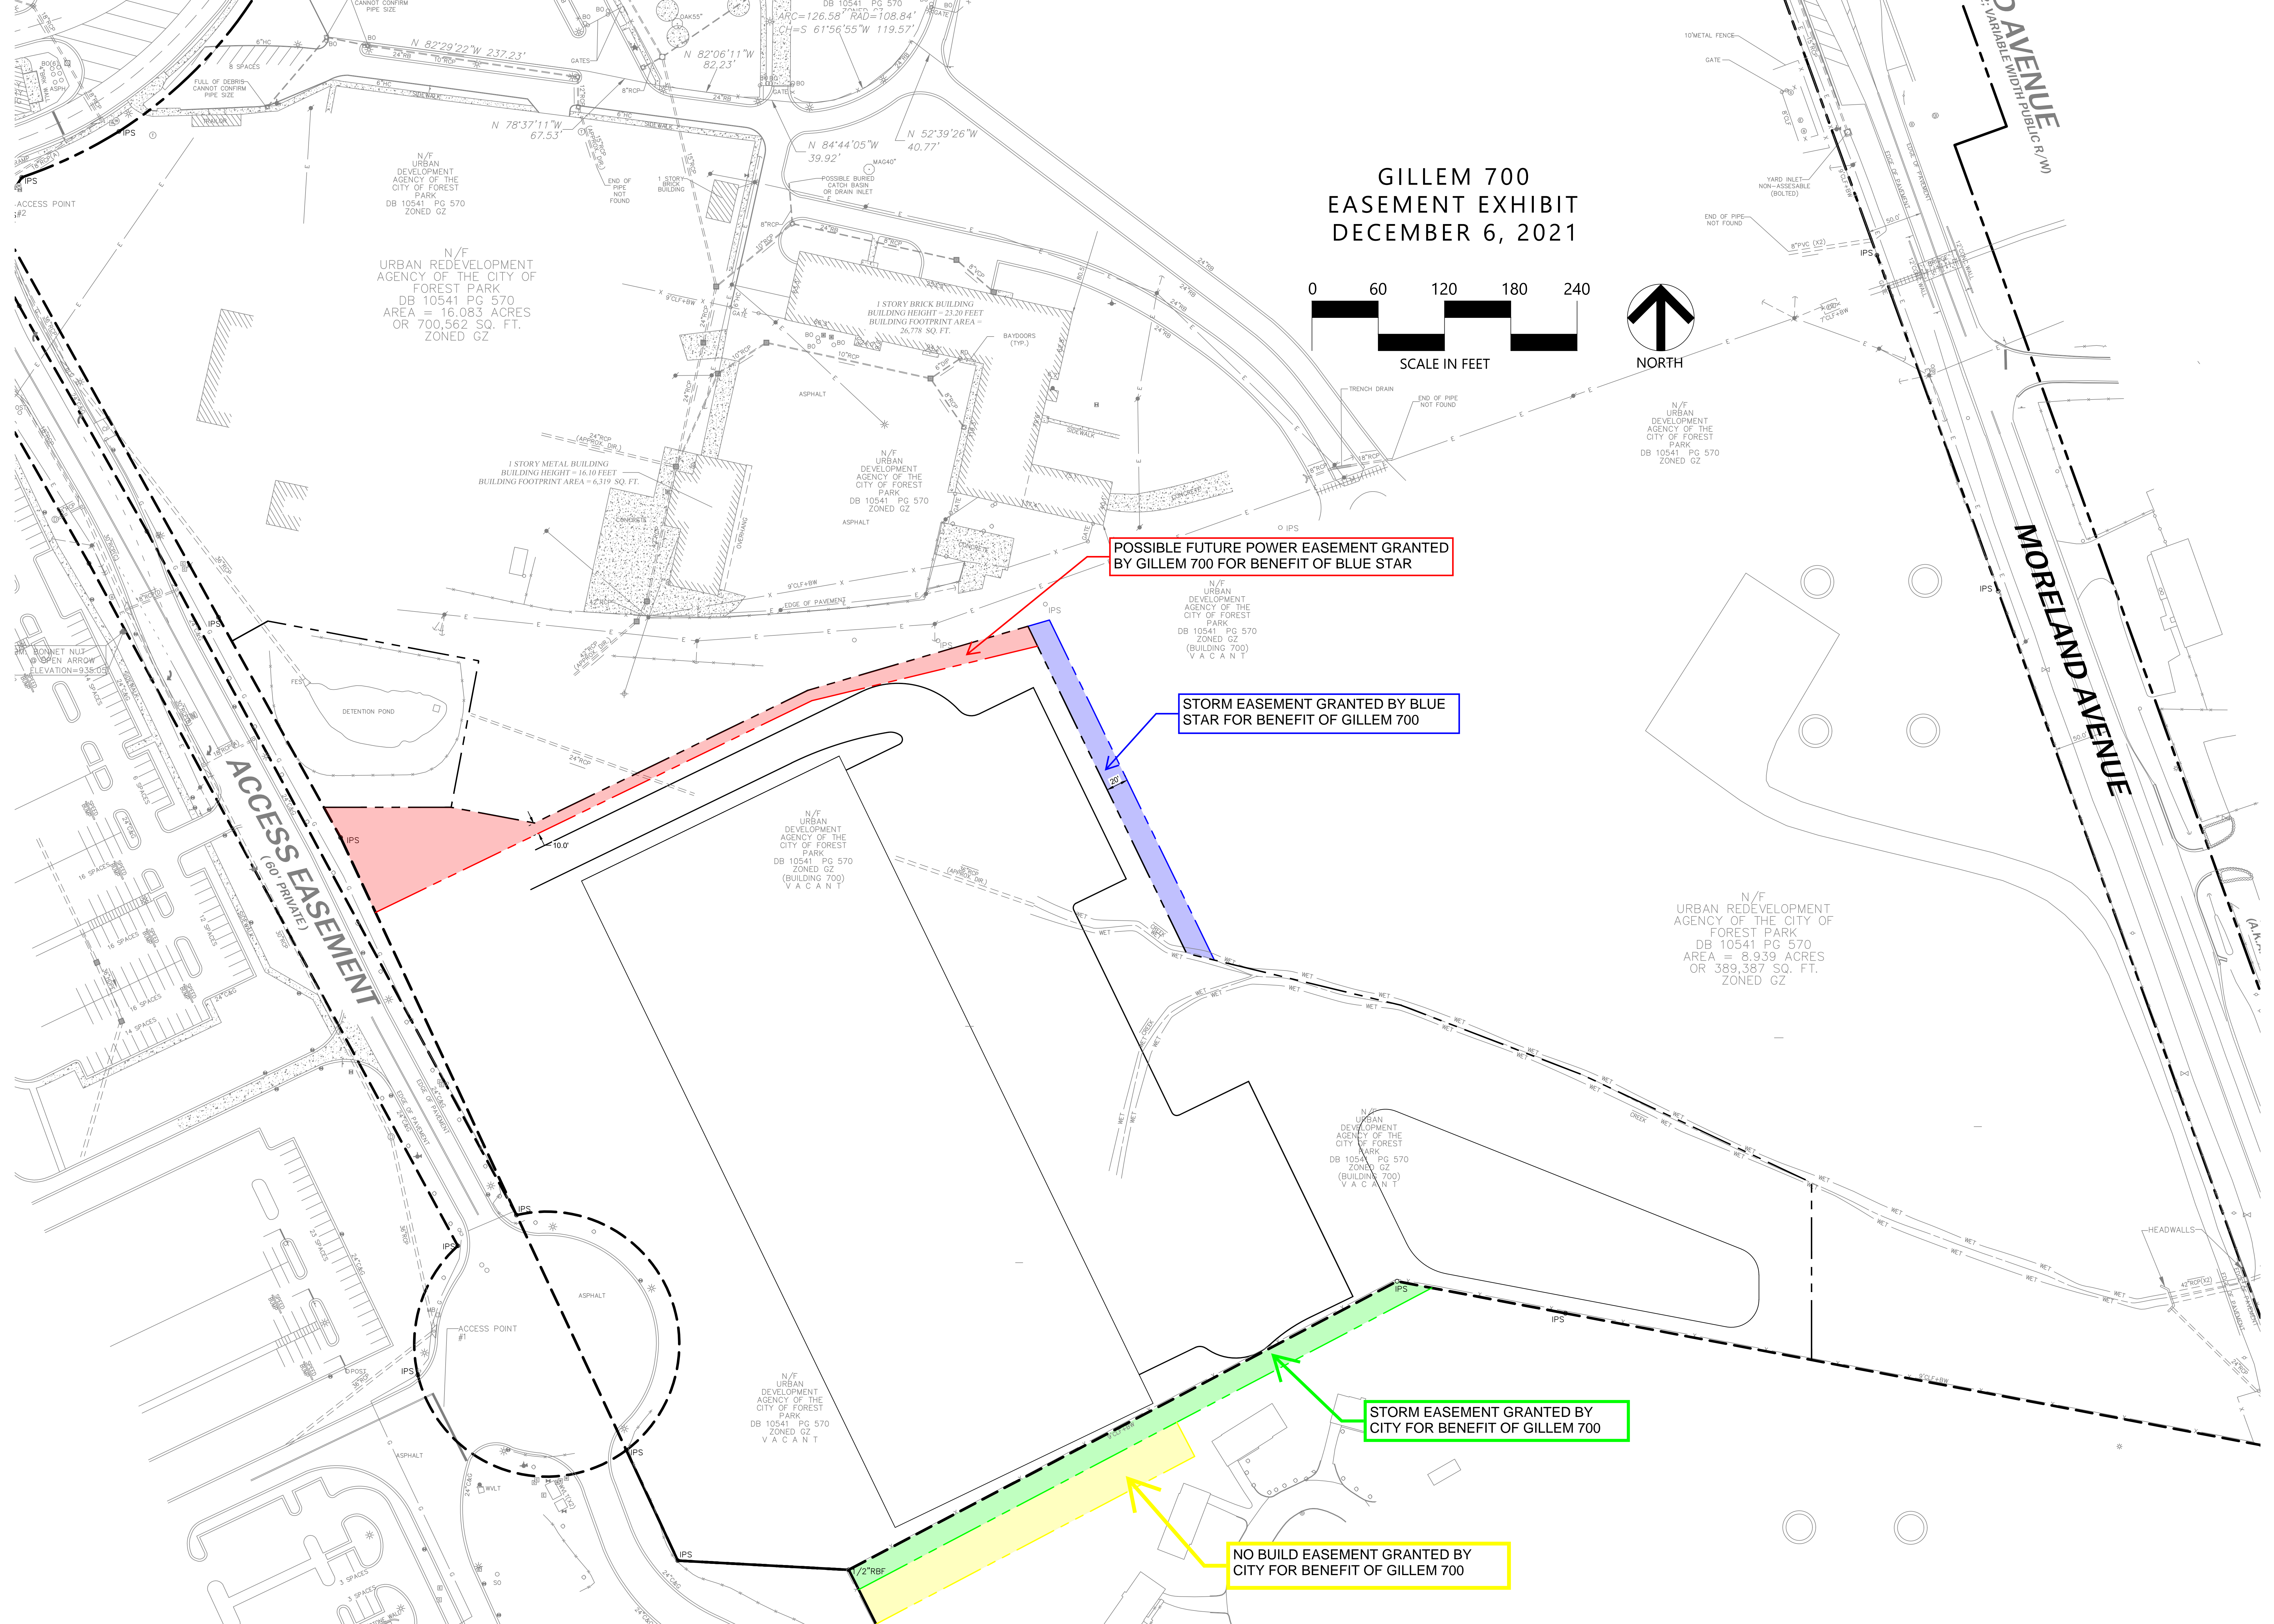


GILLEM 700
EASEMENT EXHIBIT
DECEMBER 6, 2021

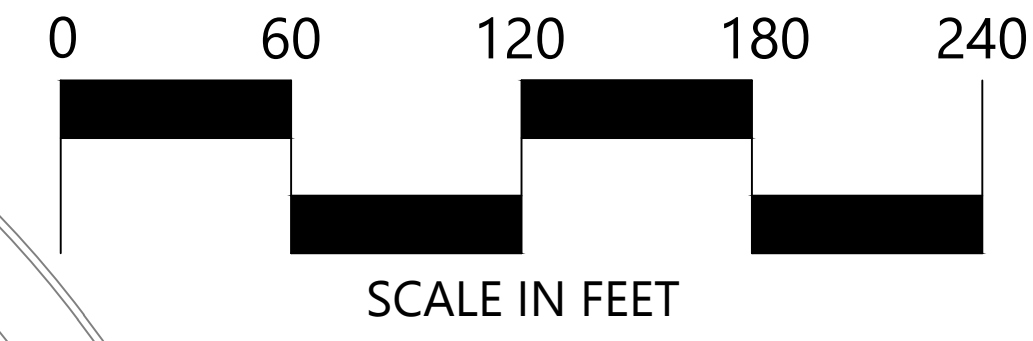

N/F URBAN REDEVELOPMENT AGENCY OF THE CITY OF FOREST PARK DB 10541 PG 570 AREA = 16.083 ACRES OR 700,562 SQ. FT. ZONED GZ

POSSIBLE FUTURE POWER EASEMENT GRANTED BY GILLEM 700 FOR BENEFIT OF BLUE STAR

STORM EASEMENT GRANTED BY BLUE STAR FOR BENEFIT OF GILLEM 700

STORM EASEMENT GRANTED BY CITY FOR BENEFIT OF GILLEM 700

NO BUILD EASEMENT GRANTED BY CITY FOR BENEFIT OF GILLEM 700

N/F URBAN REDEVELOPMENT AGENCY OF THE CITY OF FOREST PARK DB 10541 PG 570 AREA = 8.939 ACRES OR 389,387 SQ. FT. ZONED GZ

N/F URBAN REDEVELOPMENT AGENCY OF THE CITY OF FOREST PARK DB 10541 PG 570 ZONED GZ VACANT

N/F URBAN REDEVELOPMENT AGENCY OF THE CITY OF FOREST PARK DB 10541 PG 570 ZONED GZ VACANT

ACCESS POINT #2

ACCESS POINT #1