

DEPARTMENT OF TRANSPORTATION STATE OF COLORADO CITY OF FORT COLLINS - ENGINEERING DEPT.

CONSTRUCTION BID PLANS OF PROPOSED FEDERAL AID PROJECT NO. STU M455 - 129 TAFT HILL ROAD - HORSETOOTH TO HARMONY IMPROVEMENTS CITY OF FORT COLLINS, LARIMER COUNTY CONSTRUCTION PROJECT CODE NO. 23047


Related Projects:
P.E. UNDER PROJECT
STU M455-129
PROJECT CODE: 23047

R.O.W. Projects:
CITY OF FORT COLLINS & LARIMER COUNTY
TAFT HILL ROAD IMPROVEMENTS
HORSETOOTH ROAD TO HARMONY ROAD
AQC M455-129
PROJECT CODE: 23047

TABULATION OF LENGTH and DESIGN DATA

STATION	DESCRIPTION	ROADWAY	
		LINEAR FEET	MILES
STA -1+20.00	BEGIN PROJECT LIMITS		
STA 46+00.00	END PROJECT LIMITS	4720	0.894
TOTAL		4720	0.894
DESIGN DATA		FEET	
	MAXIMUM RADIUS OF CURVE	1,064	
	MAXIMUM GRADE	2.68%	
	MINIMUM S.S.D. HORIZONTAL	> 425'	
	MINIMUM S.S.D. VERTICAL	> 425'	
	MAXIMUM DESIGN SPEED	50 MPH	
	2040 DESIGN TRAFFIC	41,200 ADT	
	DHV TRUCKS %	2%	

* FOR INFORMATION ONLY

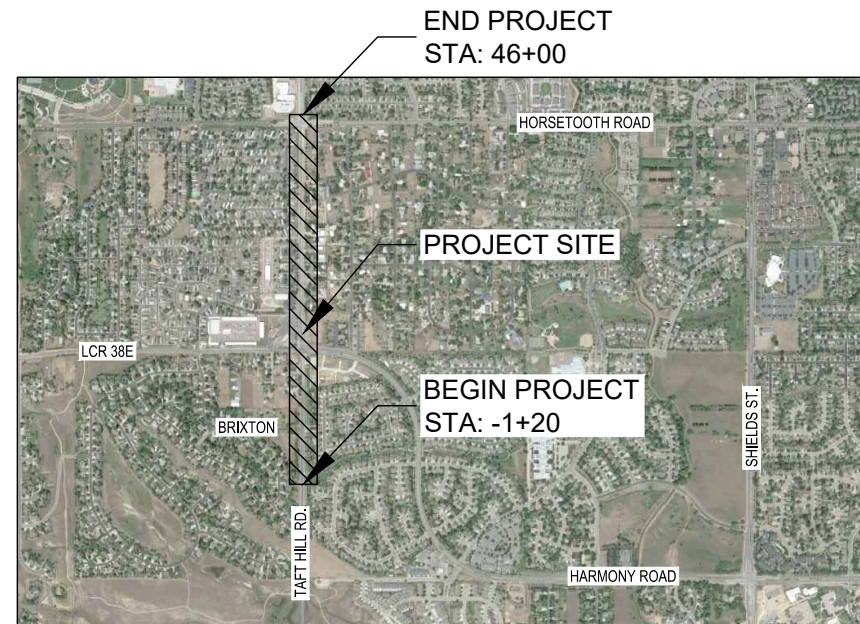

PROJECT LOCATION MAP
SCALE: 1"=2000'

INDEX OF SHEETS

Sheet No.	Description of Sheets
1	TITLE SHEET
2	STANDARDS PLANS LIST
3 - 5	GENERAL NOTES
6 - 7	TYPICAL SECTIONS
8	SUMMARY OF APPROXIMATE QUANTITIES
9	TABULATION OF REMOVALS
10	TABULATION OF RESETS, ADJUSTMENTS, & STORM
11	TABULATION OF C&G AND SURFACE QUANTITIES
13	TABULATION OF SURVEY
14	SURVEY CONTROL PLAN
15 - 25	REMOVAL PLANS
26 - 36	ROADWAY PLANS
37 - 44	ROADWAY PROFILES
45 - 54	GRADING PLANS
55	MEDIAN GRADING DETAILS
56	CONCRETE PAVEMENT JOINT PLAN
57 - 65	INTERSECTION & DRIVEWAY GRADING DETAILS
66 - 76	EROSION CONTROL SHEETS
77 - 82	STORMWATER MANAGEMENT PLANS
83 - 91	STORMWATER PLAN AND PROFILES
92 - 102	SIGNING & STRIPING PLANS
103 - 111	CONSTRUCTION DETAILS
114 - 121	CROSS SECTIONS
TRA 1 - 4	TRAFFIC SIGNAL PLANS (4 SHEETS)
LS 1 - 10	LANDSCAPE PLANS (10 SHEETS)
SUE 1-18	SUE PLANS (18 SHEETS)

BID SET
NOT FOR CONSTRUCTION



CALL COLORADO 811
811
CALL 3-BUSINESS DAYS IN ADVANCE
BEFORE YOU DIG, GRADE, OR EXCAVATE
FOR THE MARKING OF UNDERGROUND
MEMBER UTILITIES.

Computer File Information	
Creation Date:	20/22/22 Initials: JDL
Last Modification Date:	12/12/2025 Initials: JDL
Full Path:	
Drawing File Name:	2121600_CV.dwg
Acad Ver.	2018 Scale: N/A Units: ENGLISH

Index of Revisions	



As Constructed	Contract Information	Project No./Code
No Revisions:	Contractor:	STU M455-129
Revised:	Resident Engineer:	
Void:	Project Engineer:	23047
	PROJECT STARTED: // ACCEPTED: //	SHEET NUMBER 1
	Comments:	