
COMMENCE AT THE SOUTHWEST CORNER OF SECTION 3, TOWNSHIP 9 SOUTH, RANGE 8 WEST, FRANKLIN COUNTY, FLORIDA AND PROCEED NORTH 00 DEGREES 34 MINUTES 59 SECONDS EAST, ALONG THE WEST LINE OF SAID SECTION 3, FOR A DISTANCE OF 1,051.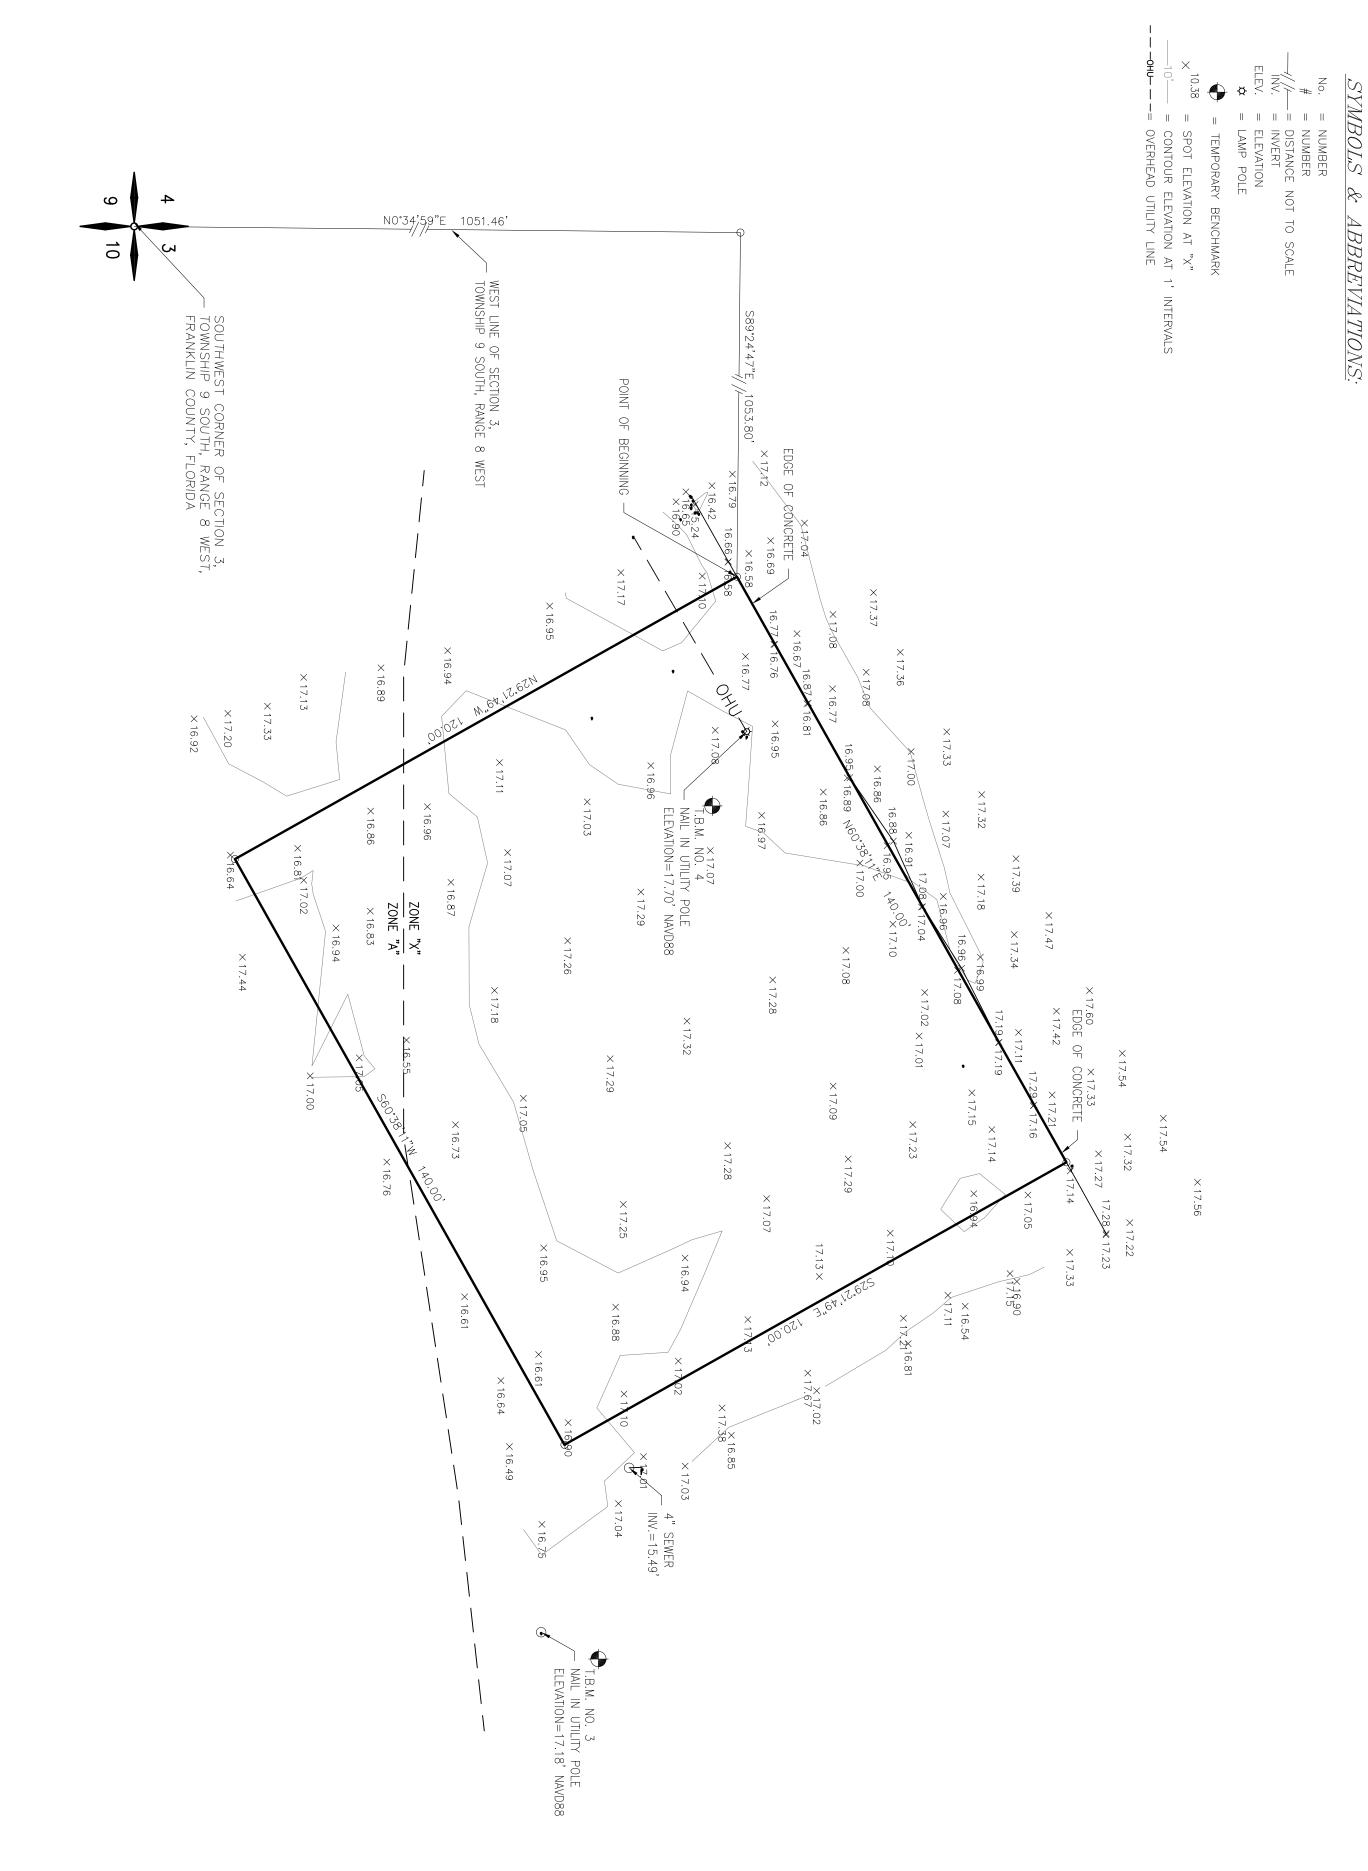


NO UNDERGROUND UTILITIES, UTILITY LINES, FOUNDATIONS, OR OTHER UNDERGROUND STRUCTURES HAVE BEEN LOCATED BY DEWBERRY, EXCEPT AS SHOWN.

NO ATTEMPT HAS BEEN MADE BY DEWBERRY TO LOCATE OR DETERMINE ENVIRONMENTAL WETLAND LINES, IF ANY EXIST.


SURVEYOR'S NOTES:

1. BEARINGS SHOWN HEREON ARE REFERENCED TO FLORIDA STATE PLANE COORDINATES, NORTH ZONE, NAD 1983/2011, U.S. SURVEY FEET, BASED ON CONCRETE MONUMENT APALPORT

2. VERTICAL DATUM SHOWN HEREON IS REFERENCED TO NAVD 1988 BASED ON CONCRETE MONUMENT APALPORT NO TITLE SEARCH, TITLE OPINION OR ABSTRACT WAS PERFORMED BY, NOR PROVIDED TO DEWBERRY FOR THE SUBJECT PROPERTY. THERE MAY BE DEEDS OF RECORD, UNRECORDED DEEDS, EASEMENTS, ENCROACHMENTS, RIGHT—OF—WAYS, BUILDING SETBACKS, RESTRICTIVE COVENANTS OR OTHER INSTRUMENTS WHICH COULD AFFECT THE BOUNDARIES OR USE OF THE SUBJECT PROPERTY.

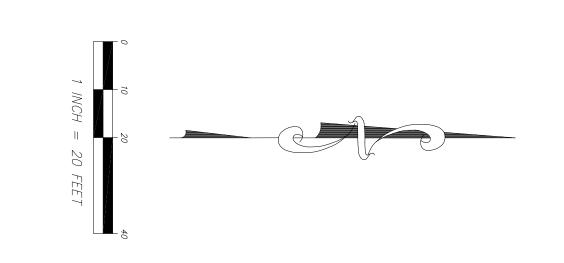

S	SCALE 1" = 20'	50118319	PROJECT NO.	OP	DJB	ВҮ	3/31/2020	DRAWING DATE	3-29-2020	FIELD DATE	248/56	TOPOGRAPHIC SURVEY  SKETCH OF DESCRIPTION  KASPER HANGAR  APALACHICOLA AIRPORT  FRANKLIN COUNTY, FLORIDA PROFESSIONAL SURVEYOR & MAPPER No. LS40	18

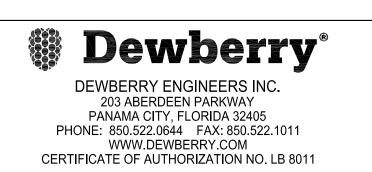

			REVISIONS	
FB/PG	DATE	DRAWN	REVISION	CKD
	I	1		