

ALTERNATIVE SITE 2:
WEST APRON - AIRSIDE

ALTERNATIVE SITE 1:
EAST APRON - LANDSIDE


ALTERNATIVE SITE 3:
EAST APRON - LANDSIDE



AVCON, INC.
ENGINEERS & PLANNERS
320 BAYSHORE DRIVE, SUITE A - NICEVILLE, FL 32578-2425
OFFICE: (850) 678-0050 - FAX: (850) 678-0040
CORPORATE CERTIFICATE OF AUTHORIZATION NUMBER: 5057
www.avconinc.com

KEY MAP


**PRELIMINARY FUEL FARM
REPLACEMENT EVALUATION
APALACHICOLA REGIONAL AIRPORT**

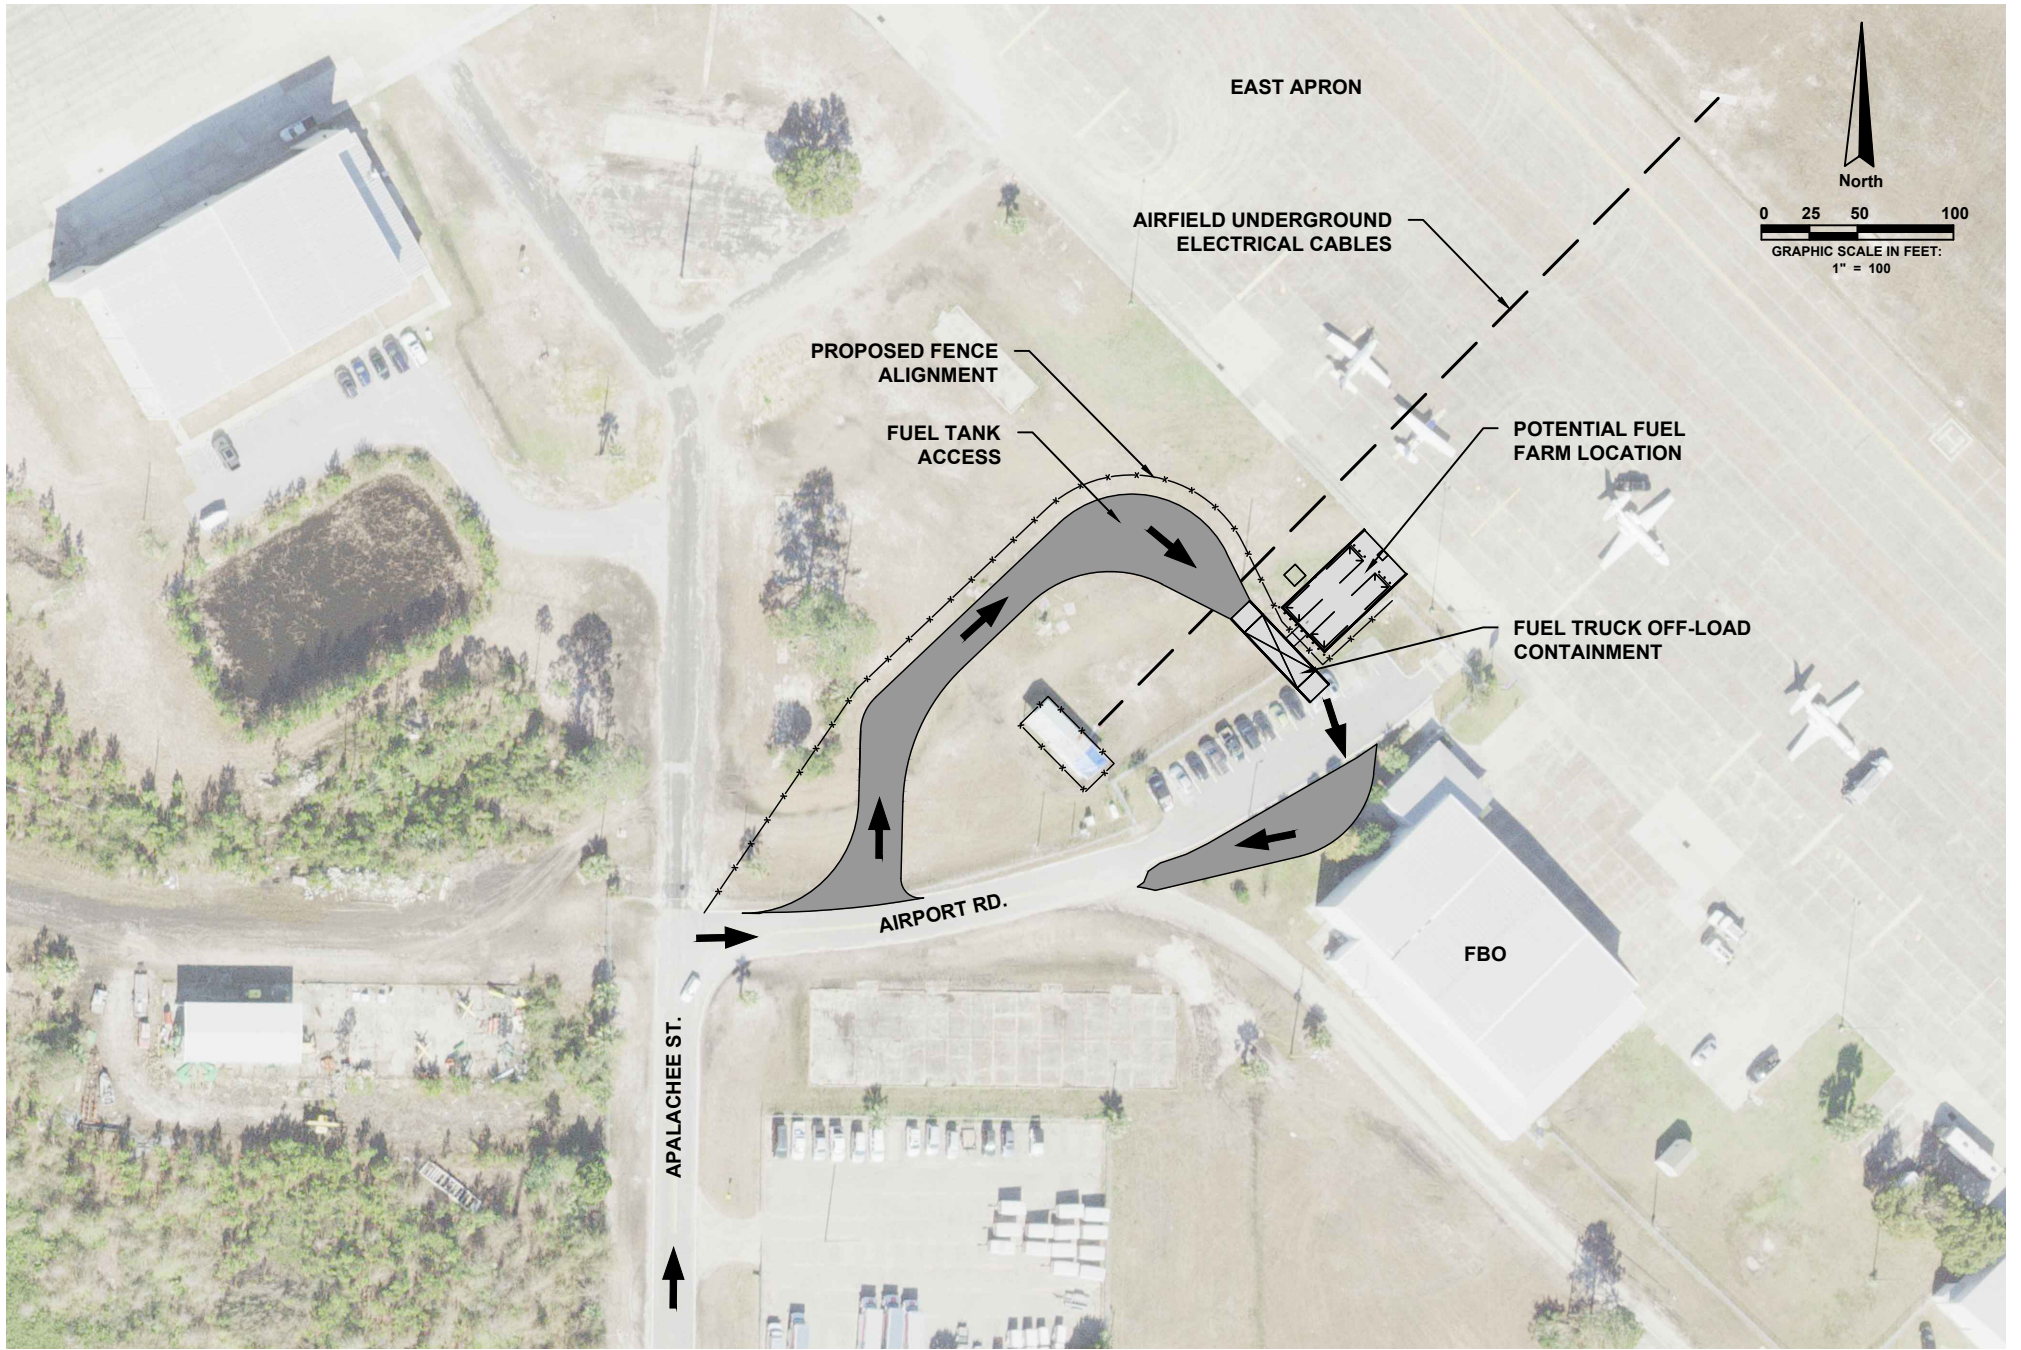

AVCON, INC.
 ENGINEERS & PLANNERS
 320 BAYSHORE DRIVE, SUITE A - NICEVILLE, FL 32578-2425
 OFFICE: (850) 678-0050 - FAX: (850) 678-0040
 CORPORATE CERTIFICATE OF AUTHORIZATION NUMBER: 5057
 www.avconinc.com

**ALTERNATIVE SITE 1A:
 EAST APRON - LANDSIDE
 (ADJACENT TO APRON)**


**PRELIMINARY FUEL FARM
 REPLACEMENT EVALUATION
 APALACHICOLA REGIONAL AIRPORT**

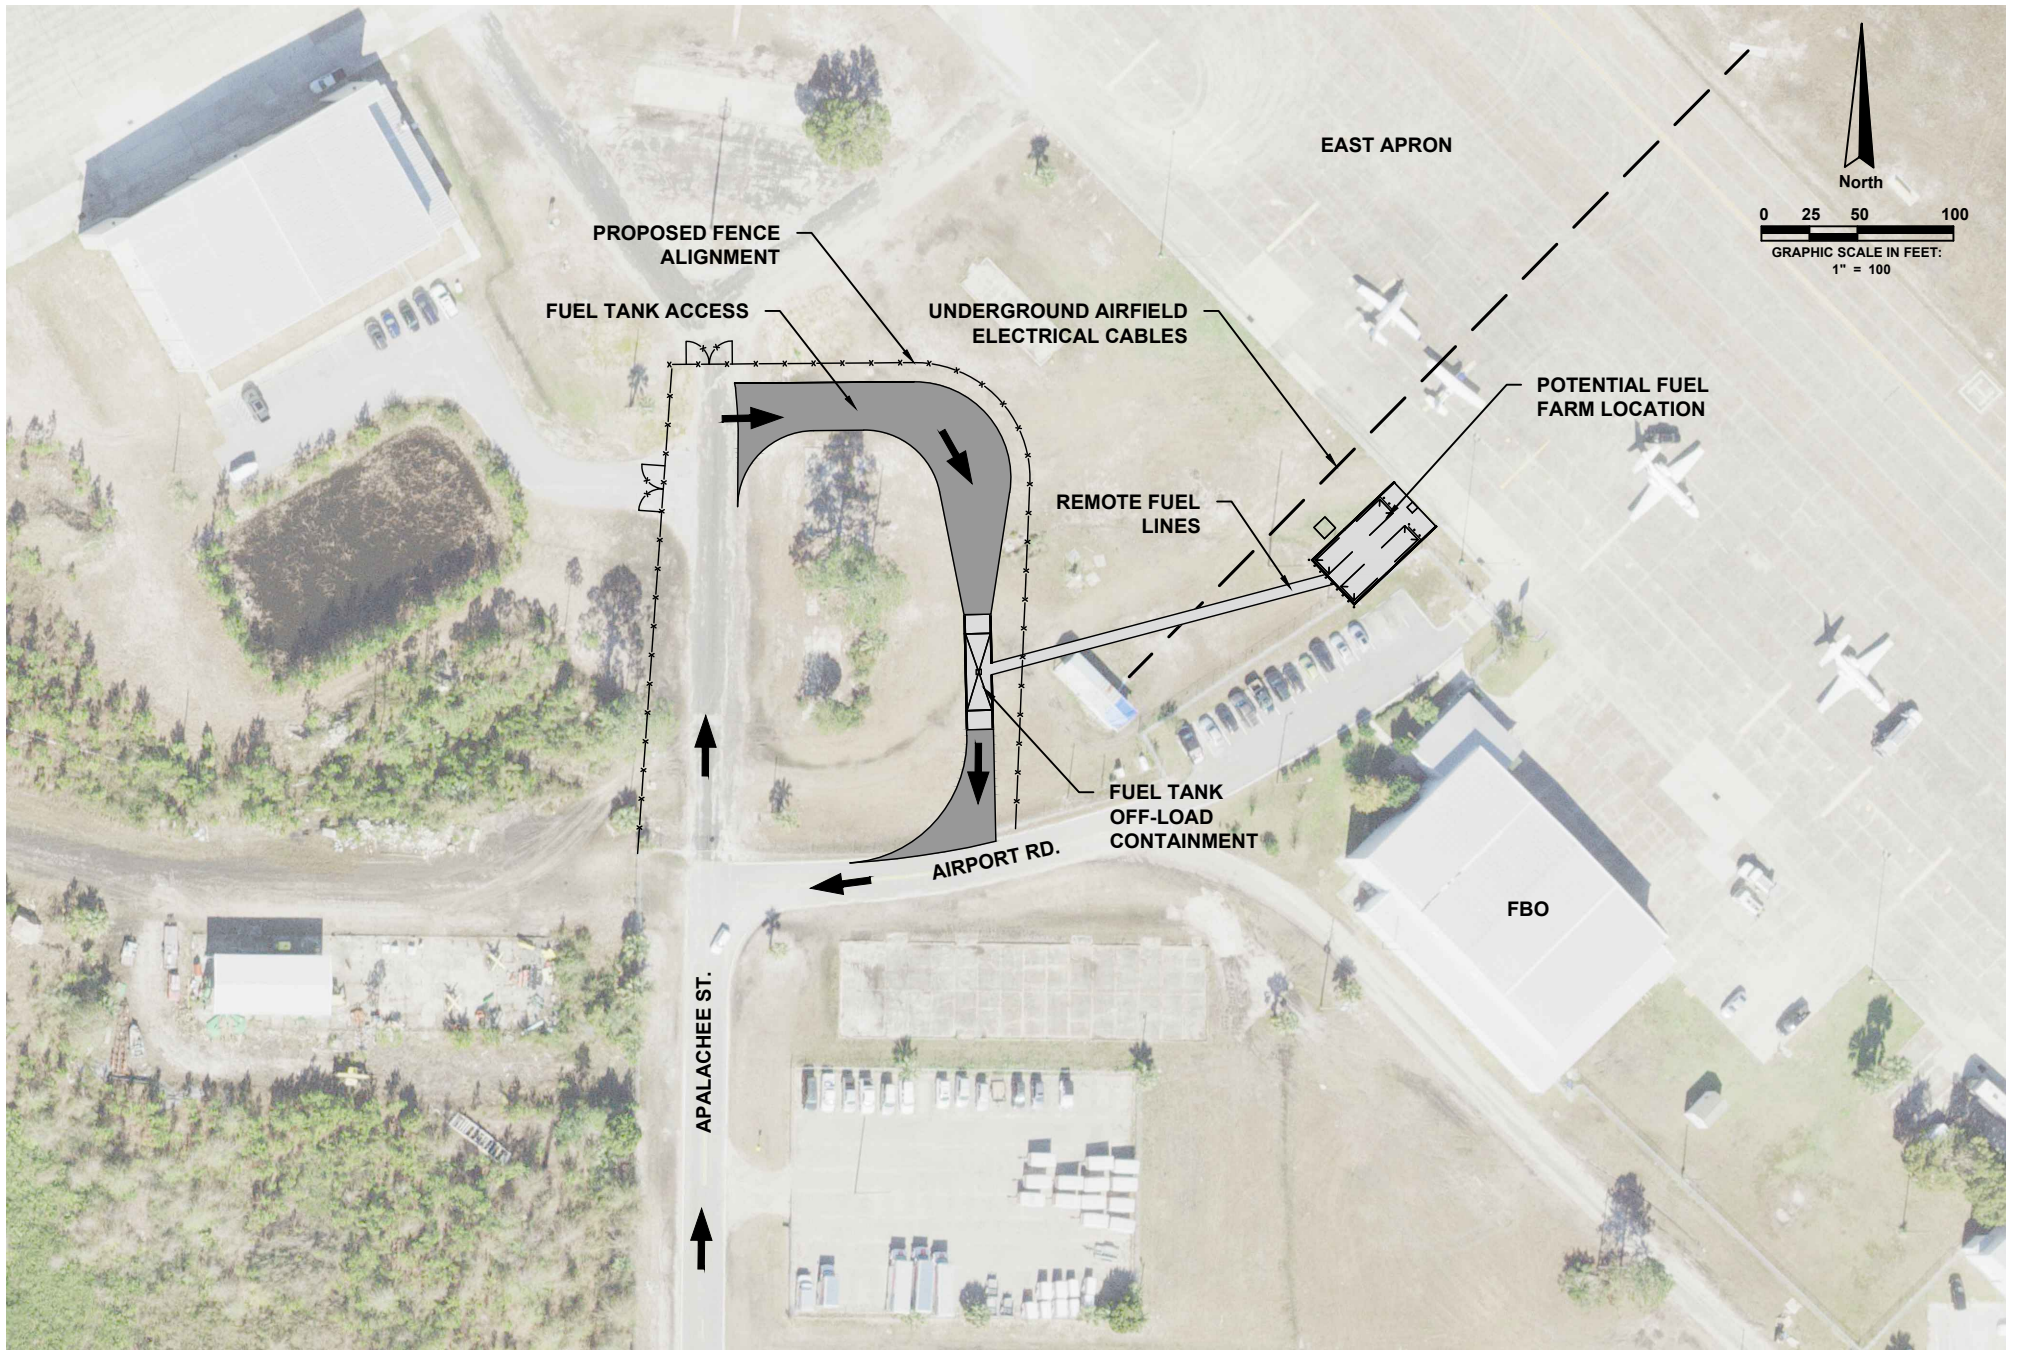

AVCON, INC.
 ENGINEERS & PLANNERS
 320 BAYSHORE DRIVE, SUITE A - NICEVILLE, FL 32578-2425
 OFFICE: (850) 678-0050 - FAX: (850) 678-0040
 CORPORATE CERTIFICATE OF AUTHORIZATION NUMBER: 5057
 www.avconinc.com

**ALTERNATIVE SITE 1B:
 EAST APRON - LANDSIDE
 (SET BACK FROM APRON)**


**PRELIMINARY FUEL FARM
 REPLACEMENT EVALUATION
 APALACHICOLA REGIONAL AIRPORT**

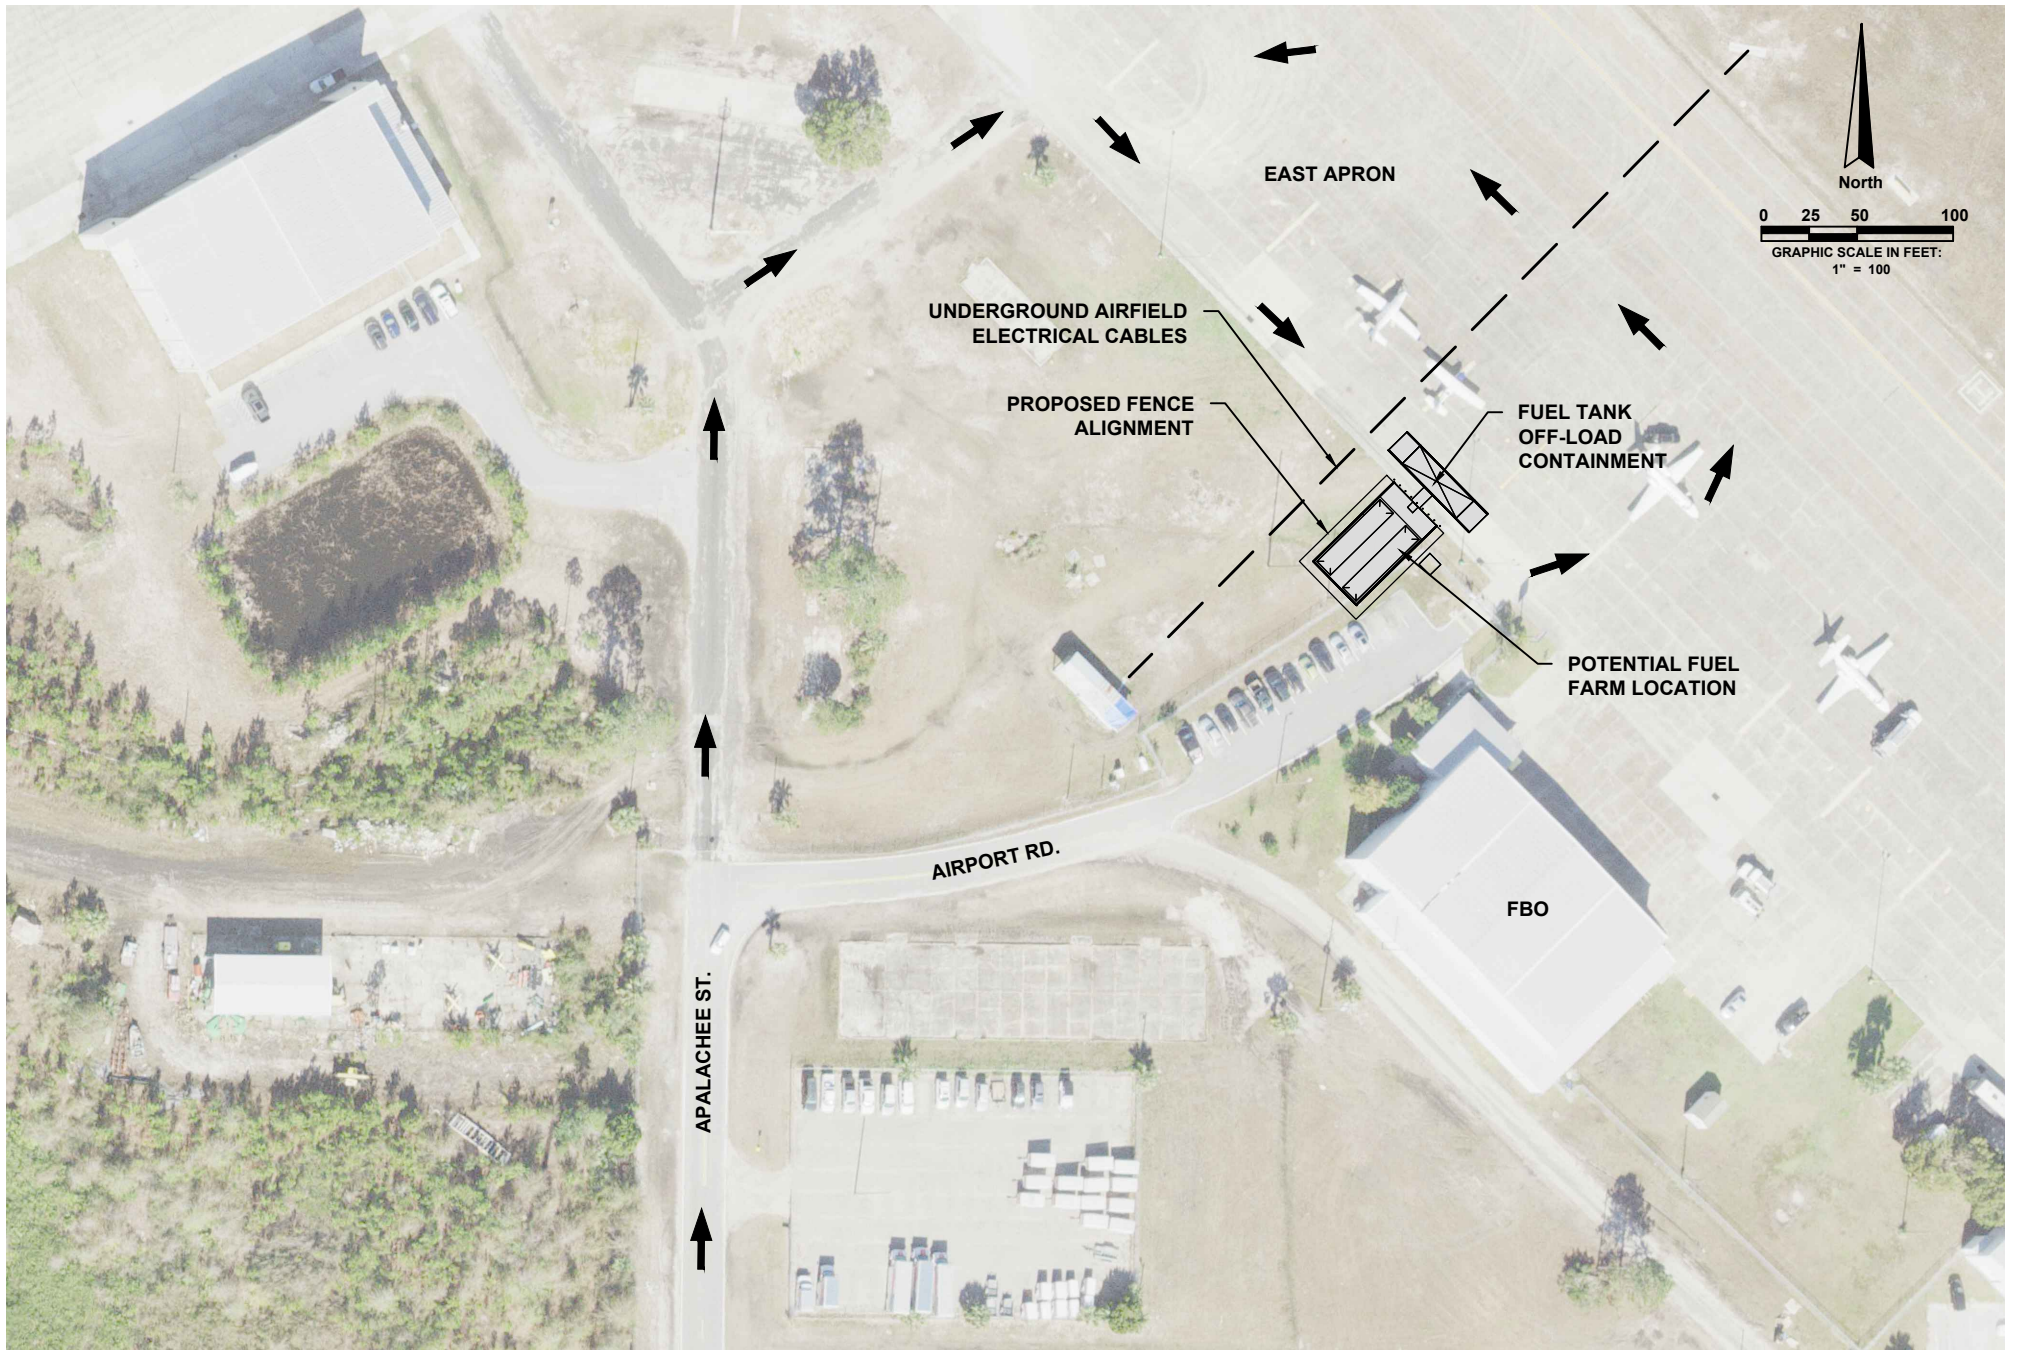

AVCON, INC.
 ENGINEERS & PLANNERS
 320 BAYSHORE DRIVE, SUITE A - NICEVILLE, FL 32578-2425
 OFFICE: (850) 678-0050 - FAX: (850) 678-0040
 CORPORATE CERTIFICATE OF AUTHORIZATION NUMBER: 5057
 www.avconinc.com

**ALTERNATIVE SITE 1C:
 EAST APRON - AIRSIDE**


**PRELIMINARY FUEL FARM
 REPLACEMENT EVALUATION
 APALACHICOLA REGIONAL AIRPORT**

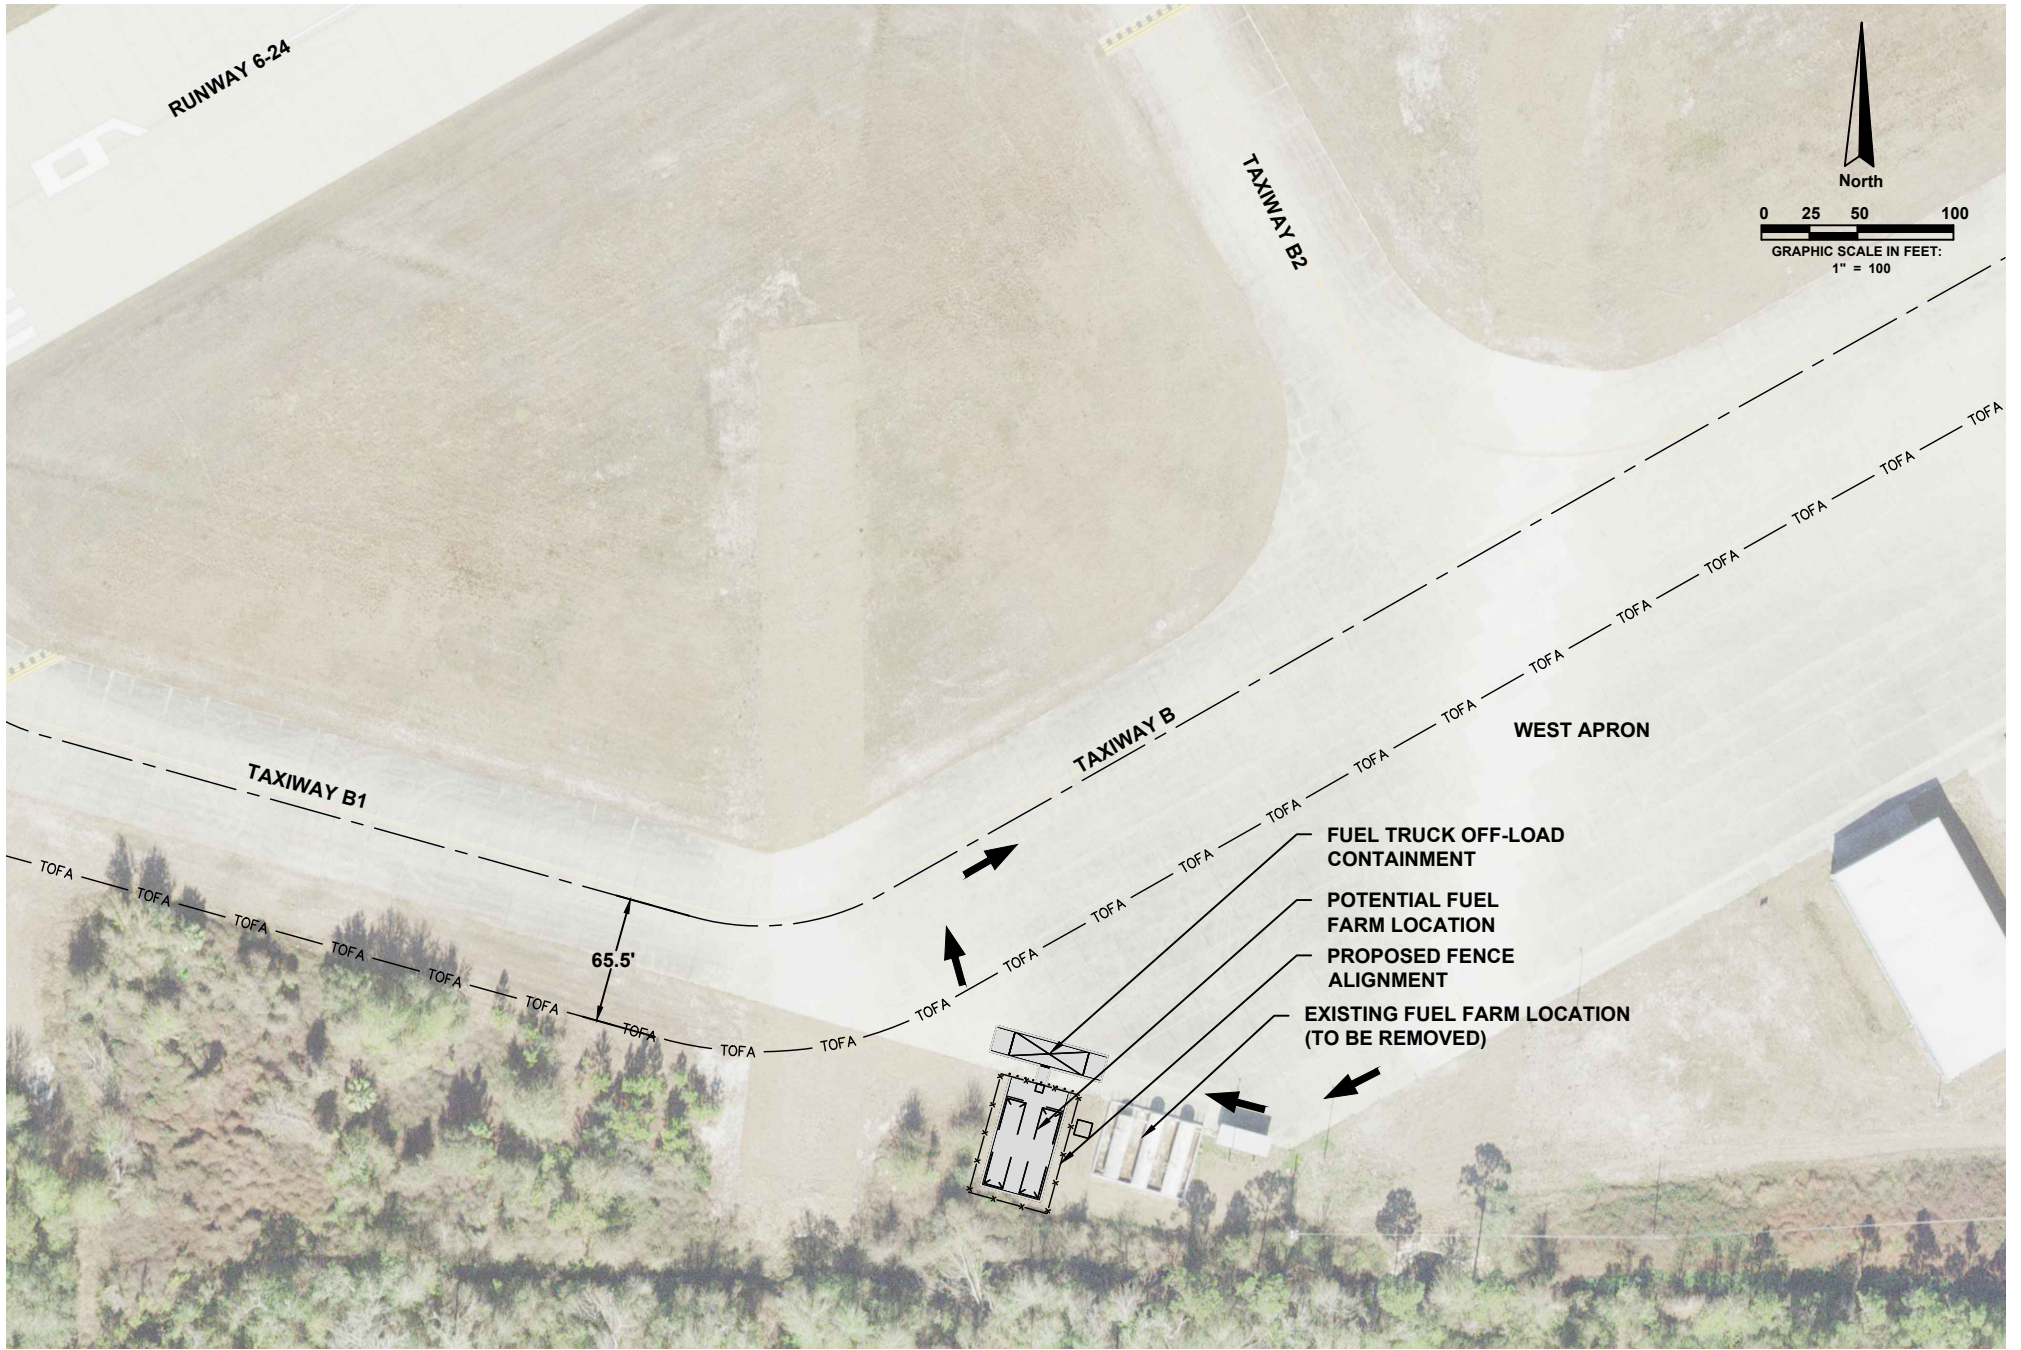

AVCON, INC.
 ENGINEERS & PLANNERS
 320 BAYSHORE DRIVE, SUITE A - NICEVILLE, FL 32578-2425
 OFFICE: (850) 678-0050 - FAX: (850) 678-0040
 CORPORATE CERTIFICATE OF AUTHORIZATION NUMBER: 5057
 www.avconinc.com

**ALTERNATIVE SITE 2:
 WEST APRON - AIRSIDE**

**PRELIMINARY FUEL FARM
 REPLACEMENT EVALUATION
 APALACHICOLA REGIONAL AIRPORT**

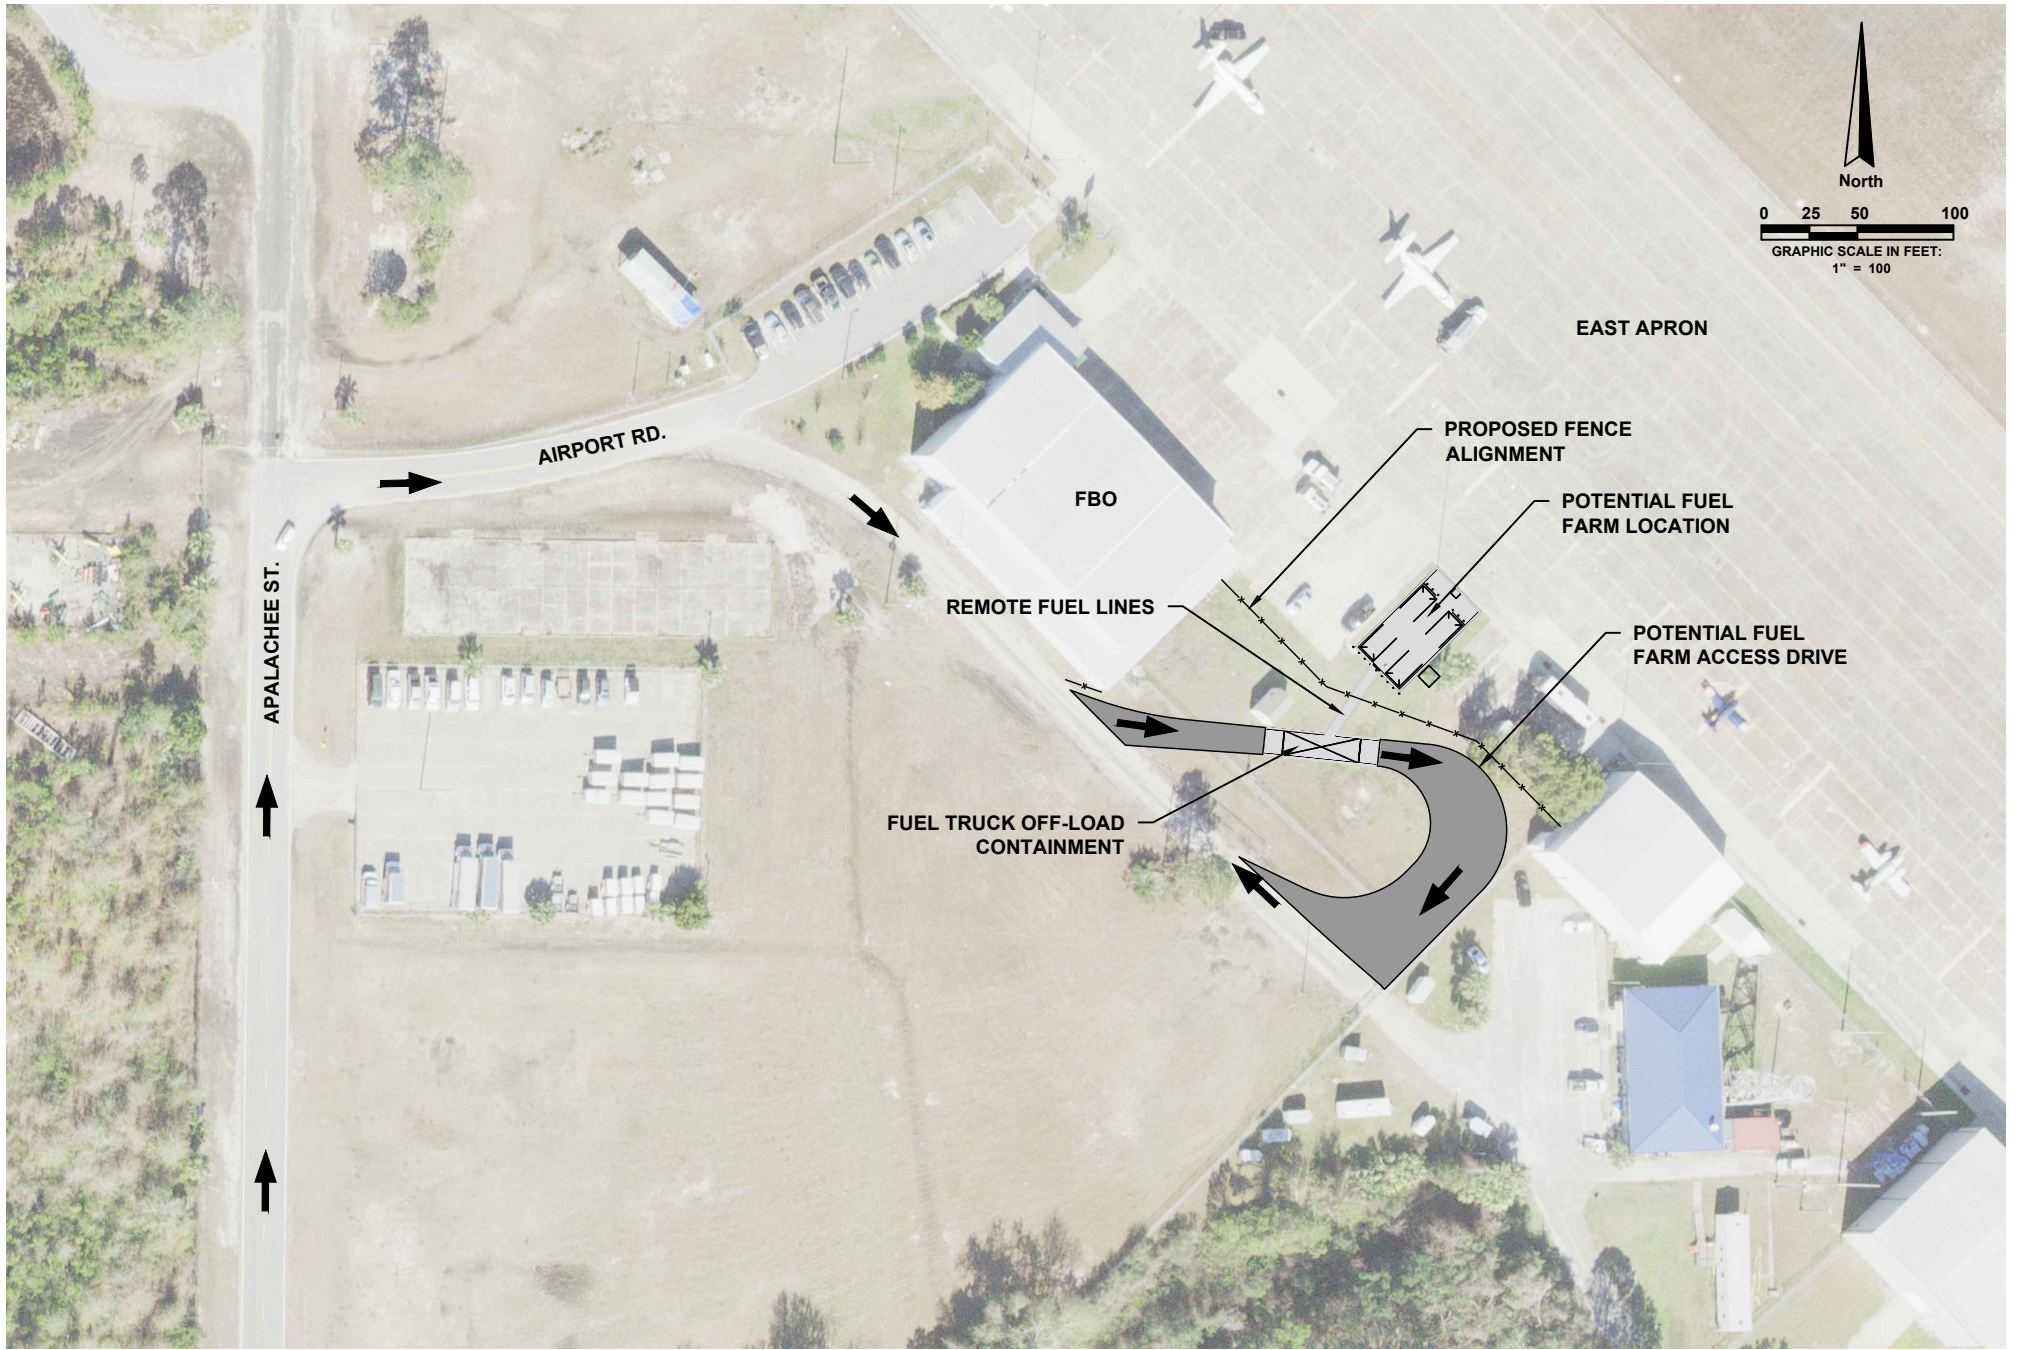

AVCON, INC.
 ENGINEERS & PLANNERS
 320 BAYSHORE DRIVE, SUITE A - NICEVILLE, FL 32578-2425
 OFFICE: (850) 678-0050 - FAX: (850) 678-0040
 CORPORATE CERTIFICATE OF AUTHORIZATION NUMBER: 5057
 www.avconinc.com

**ALTERNATIVE SITE 3:
 EAST APRON - LANDSIDE**

**PRELIMINARY FUEL FARM
 REPLACEMENT EVALUATION
 APALACHICOLA REGIONAL AIRPORT**