

Michael Dingeldein License OH 8820
Expiration Date 12.31.19


THE ARCHITECT INDICATED ABOVE HAS BEEN RETAINED SOLELY TO PREPARE DRAWINGS FROM INFORMATION FURNISHED BY THE OWNER AND OTHERS FOR THE PURPOSE OF OBTAINING BUILDING OR OTHER PERMITS FROM APPROPRIATE AGENCIES AS REQUIRED BY THE APPLICABLE BUILDING AND ZONING CODES OR OTHER REGULATIONS, STATUTES, OR ORDINANCES.

ALL WORK OF THE OWNER OR PERSONS PERFORMING WORK SHALL CONFORM TO THE REQUIREMENTS OF ALL CODES, LAWS, REGULATIONS, ETC. HAVING JURISDICTION OVER THE WORK.



Design Consultant:
Moonglight
DESIGN STUDIO
853.306.7712 | info@moonglightdesignstudio.com


New Place of Celebration - PHASE 2
Grace Point Fellowship Church
1455 E. Second Street
Franklin, Ohio 45005

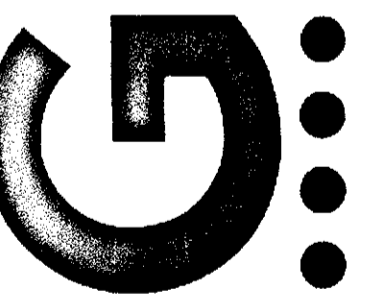

New Construction Plan - Upper



DATE May 6, 2019
COMM NO
SHEET NO.

1.02

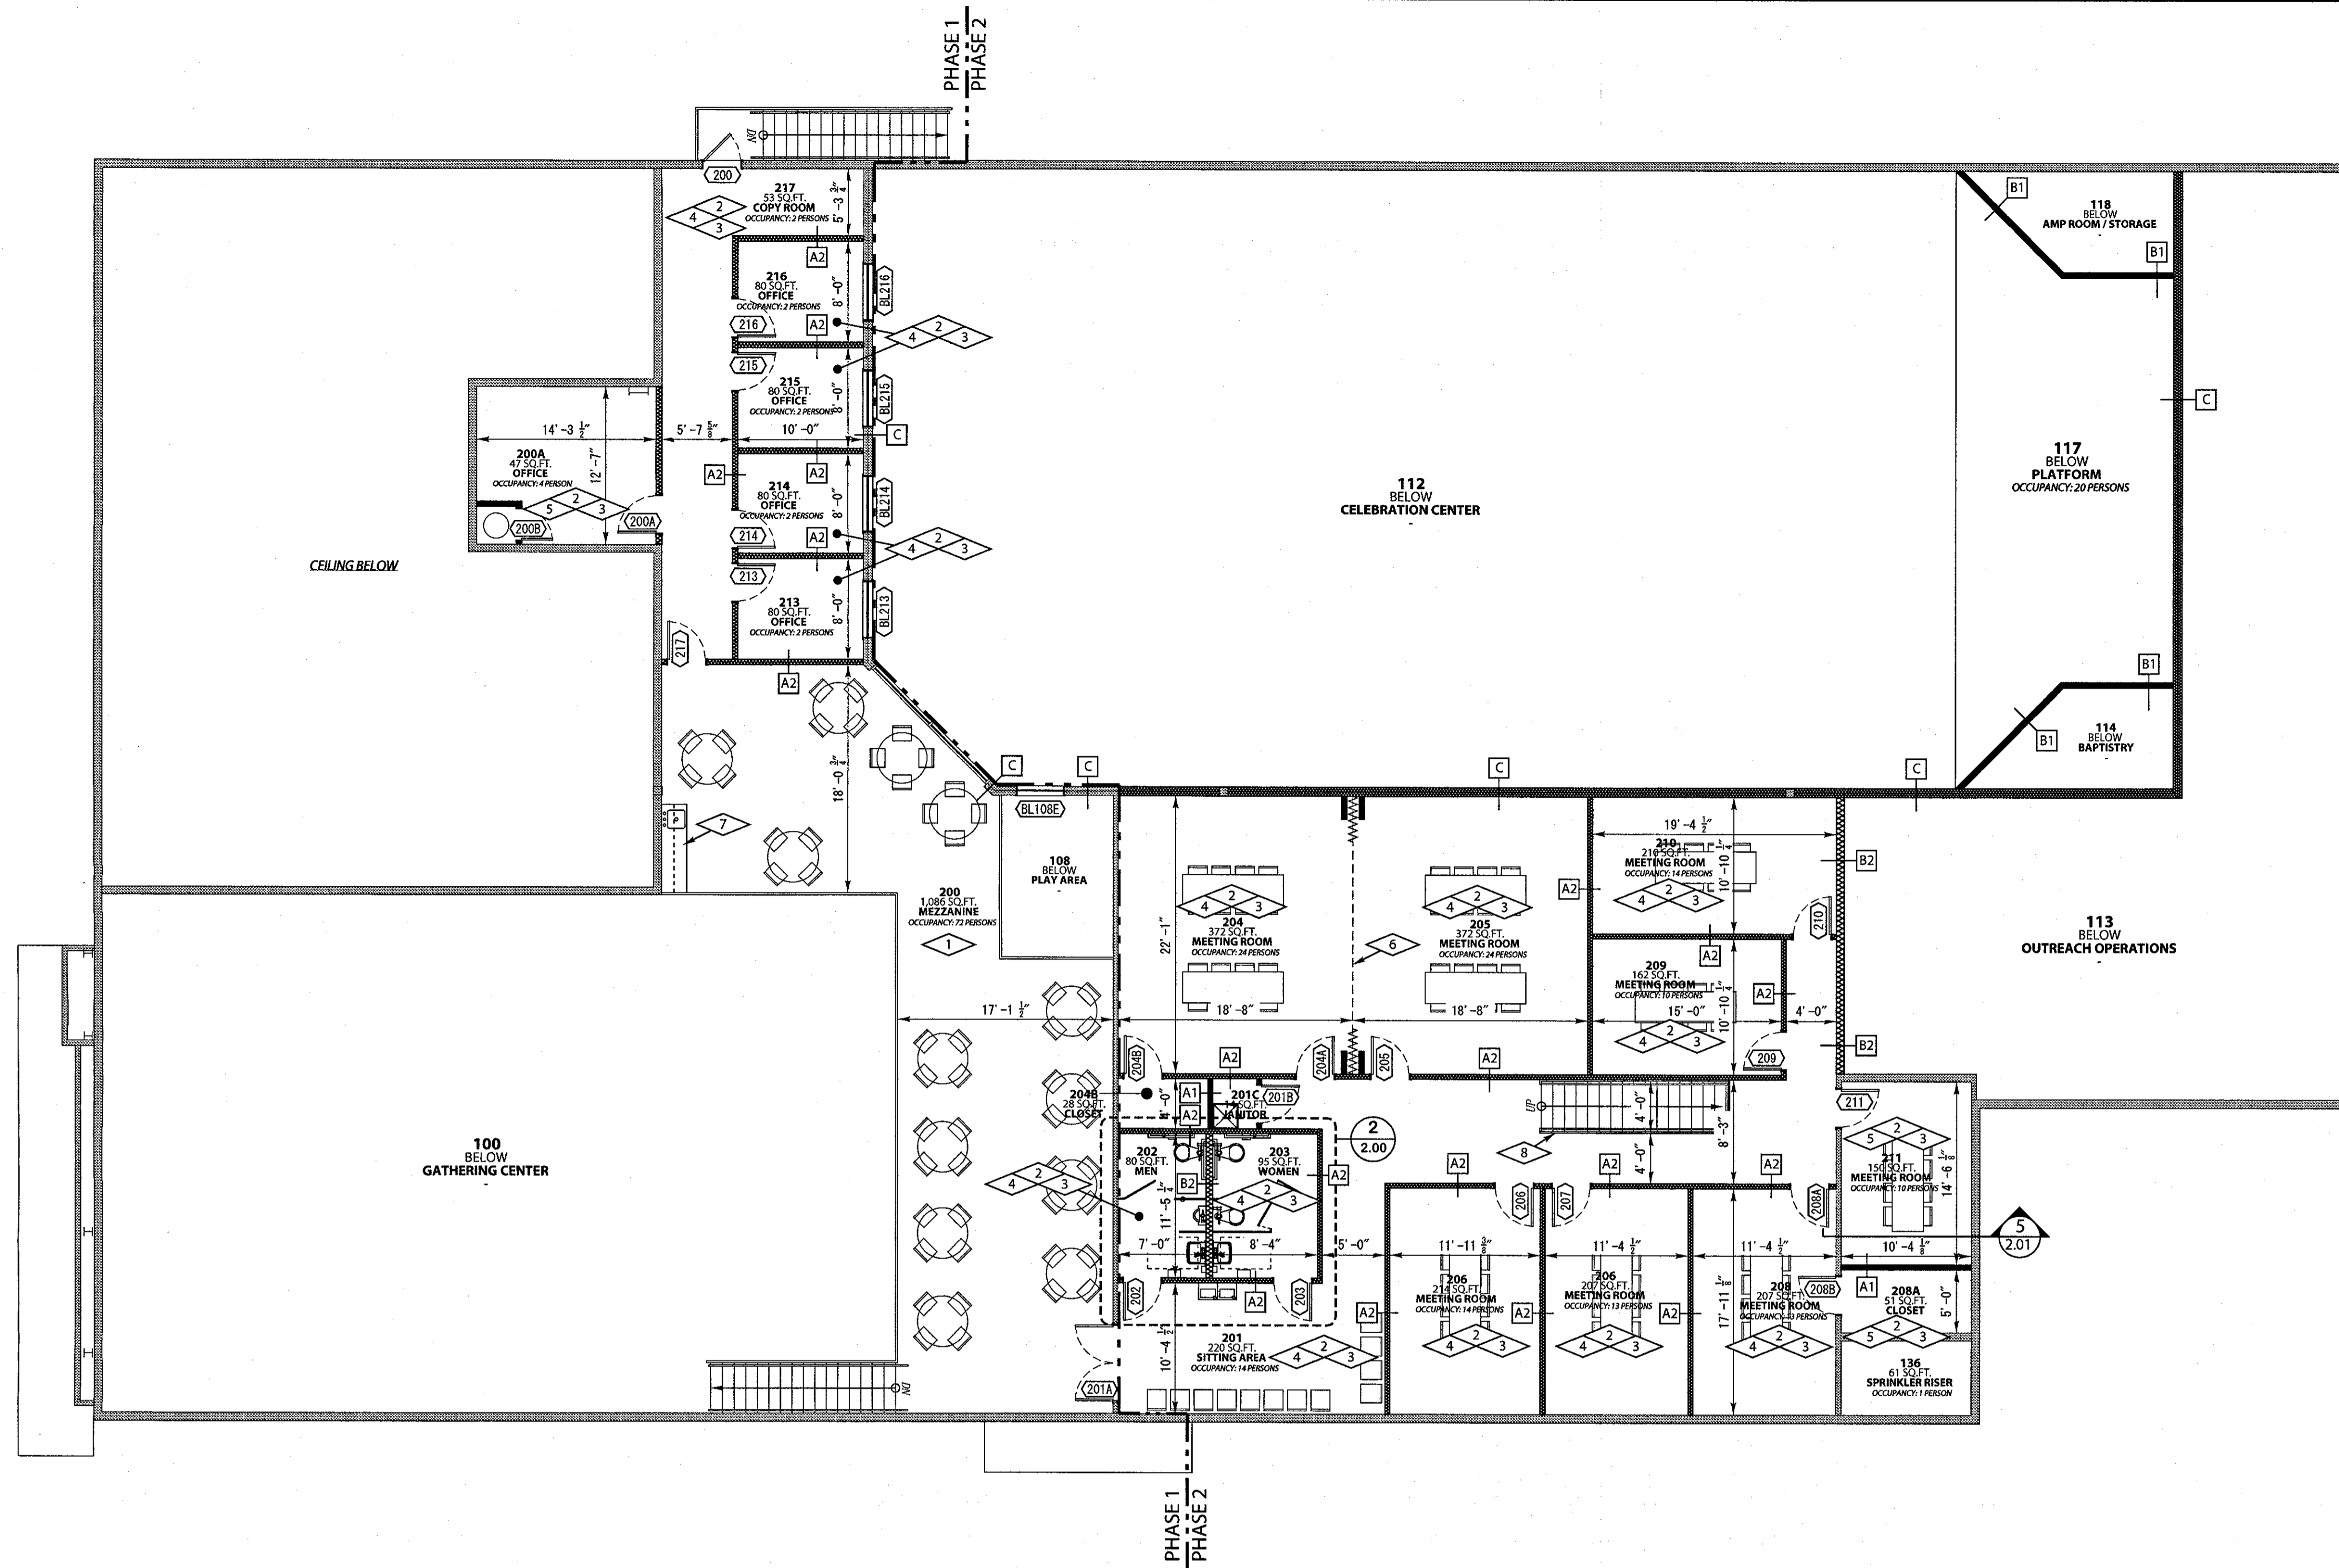

NEW CONSTRUCTION PLAN - UPPER LEVEL

SCALE: 1/8" = 1'-0"

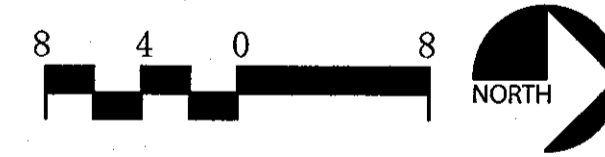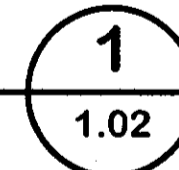

SYMBOLS LEGEND

- INDICATES EXISTING CONSTRUCTION TO REMAIN.
- INDICATES NEW 3-5/8" METAL STUD / GWB CONSTRUCTION. SEE WALL TYPES.
- INDICATES NEW 3-5/8" METAL STUD / GWB / SOUND BATT CONSTRUCTION. SEE WALL TYPES.
- INDICATES NEW 6" METAL STUD / GWB CONSTRUCTION. SEE WALL TYPES.
- INDICATES NEW 6" METAL STUD / GWB / SOUND BATT CONSTRUCTION. SEE WALL TYPES.
- INDICATES NEW DOUBLE 3-5/8" METAL STUD / GWB / SOUND BATT CONSTRUCTION. SEE WALL TYPES.
- INDICATES NEW ACCORDIAN PARTITION. SEE SPECIFICATIONS.
- INDICATES WALL TYPE. MEASUREMENT BELOW REPRESENTS WALL HEIGHT. (*) INDICATES WALL TO EXTEND UPTO EXISTING CEILING ABOVE.

NEW WORK GENERAL NOTES

- 1) - FIELD VERIFY ALL CONDITIONS AND DIMENSIONS PRIOR TO THE COMMENCEMENT OF WORK.
- 2) - DIMENSIONS ON THE PLAN ARE TO FACE OF GYPSUM BOARD IN NEW WALLS AND FACE OF EXISTING FINISHED SURFACE ON EXISTING WALLS.

DIAMOND KEYNOTES (APPLIES TO THIS SHEET ONLY)

- NO WORK IN THIS AREA, UNLESS OTHERWISE SHOWN.
- ROOM TO HAVE POLISHED CONCRETE FINISH FLOOR. COORDINATE/CONFIRM WITH OWNER. PROVIDE RESILIENT FLOOR BASE.
- ROOM TO RECEIVE NEW FINISH COAT OF PAINT ON WALLS.
- ROOM TO RECEIVE NEW FINISH COAT OF PAINT ON ROOF STRUCTURE ABOVE.
- CARPET FLOORING OVER NEW PLYWOOD SUBFLOORING.
- MODERNFOLD ACCORDIAN PARTITION, SUSPENDED FROM ROOF STEEL ABOVE.
- NEW 36" HIGH BASE CABINET WITH DROP-IN SINK. TOP OF COUNTERTOP TO BE 36"
- NEW 42" HIGH GUARDRAIL. SEE DETAILS ON SHEET 2.01.