



FILE: X:\EVANS STORAGE BLDG FRANKLIN\PRELIMINARY PLANS\EVANS STORAGE BLDG SITE PLAN 03 28 25.DWG  
PLOT DATE: 3/28/2025 2:56 PM

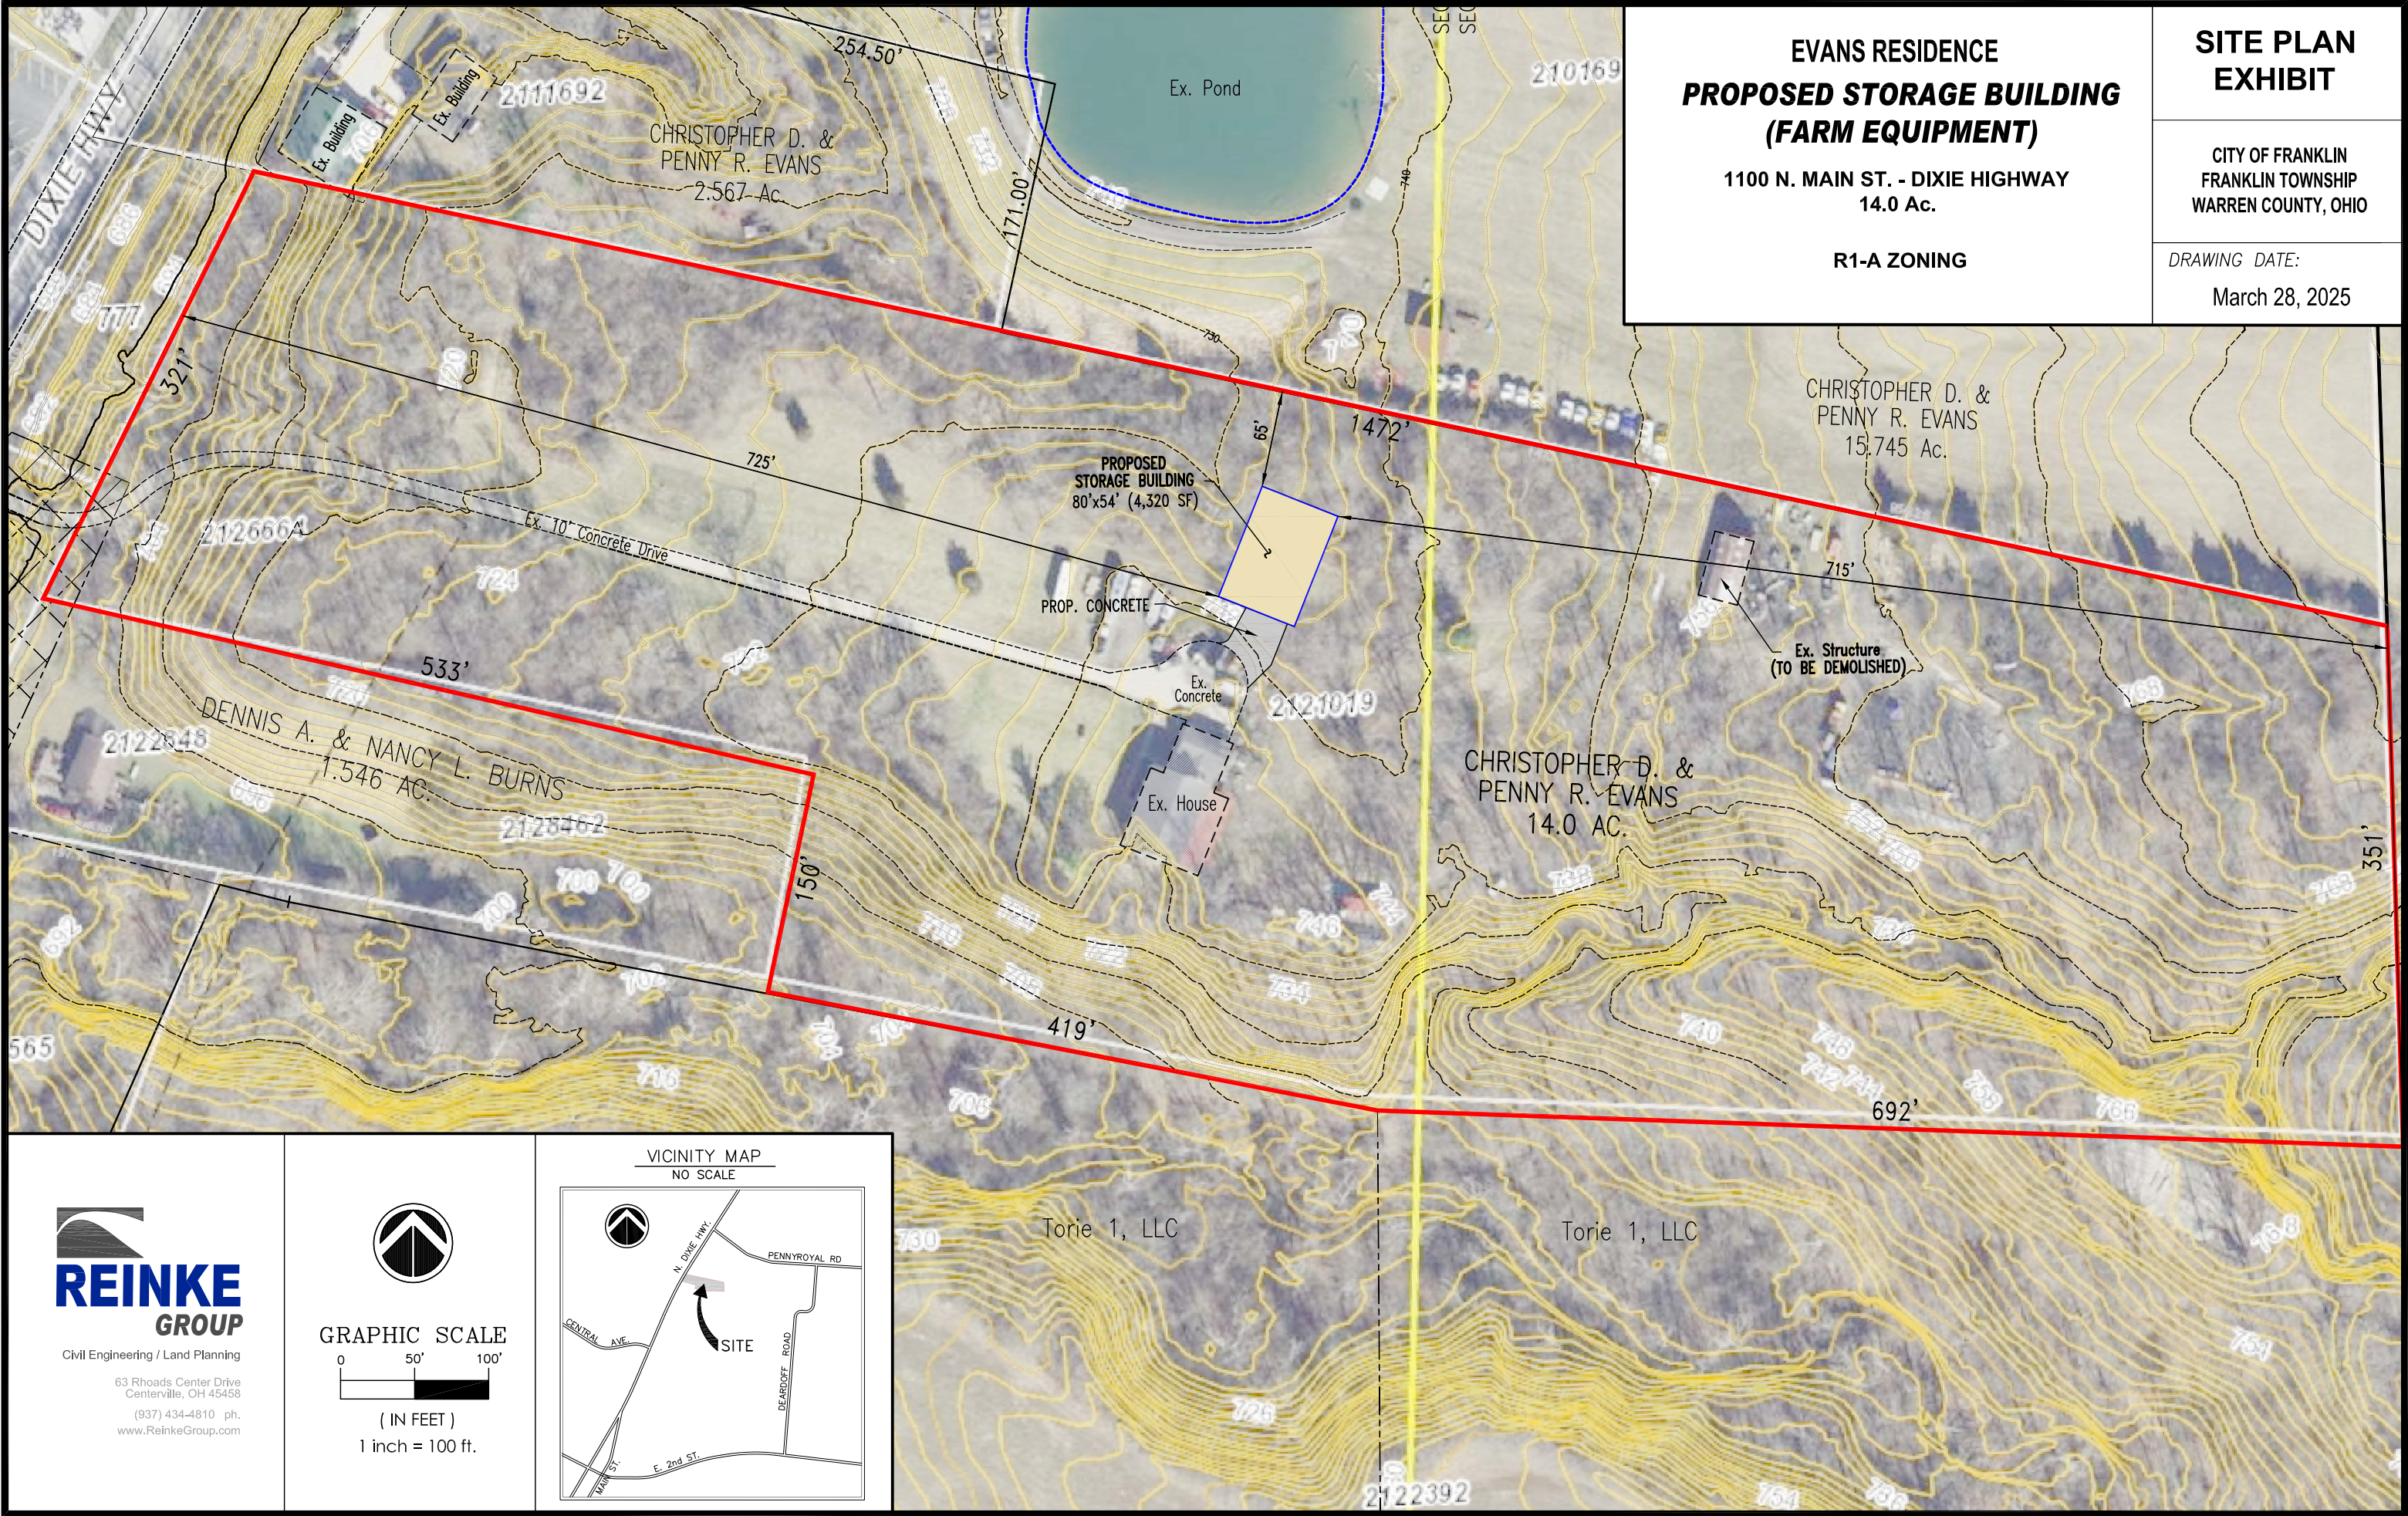

Civil Engineering / Land Planning  
63 Rhoads Center Drive  
Centerville, OH 45458  
(937) 434-4810 ph.  
www.ReinkeGroup.com



GRAPHIC SCALE

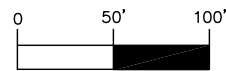

( IN FEET )

1 inch = 100 ft.

VICINITY MAP  
NO SCALE

