


SITE PLAN


LONESTAR ROAD

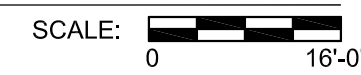



NOTE: VERIFY ALL SITE DIMENSION, SETBACK AND EASEMENTS WITH ORIGINAL PLAT.

SYMBOLS LEGEND	
	CEILING MOUNTED FIXTURE
	RECESSED CAN FIXTURE
	WALL MOUNTED FIXTURE
	FLUORESCENT LIGHT FIXTURE
	EXHAUST FAN
	EXHAUST FAN/LIGHT
	SMOKE/CO2 DETECTOR
	CEILING FAN W/LIGHT
	DOOR BELL
	DOOR CHIME
	TELEVISION/CABLE OUTLET
	TELEPHONE OUTLET
	SINGLE POLE SWITCH
	3 WAY SWITCH
	110V OUTLET
	220V OUTLET
	HOSE BIB
	FLOOD LIGHT


THE ELECTRICAL PLAN(S) ARE INCLUDED HEREIN TO BE USED AS A GUIDE FOR PLACEMENT OF ELECTRICAL APPARATUS ONLY (I.E. LIGHT FIXTURES, SWITCHES, DETECTORS, OUTLETS, PANELS, ETC.) AND DO NOT NECESSARILY REFLECT A KNOWLEDGE OF THE REQUIRED CIRCUITRY, INSTALLATION PRACTICES OR ELECTRICAL CODE REQUIREMENTS. IT IS THE RESPONSIBILITY OF THE CONTRACTOR TO INSURE THE ELECTRICAL POWER DISTRIBUTION AND LIGHTING DESIGN MEETS ALL APPLICABLE CODES.

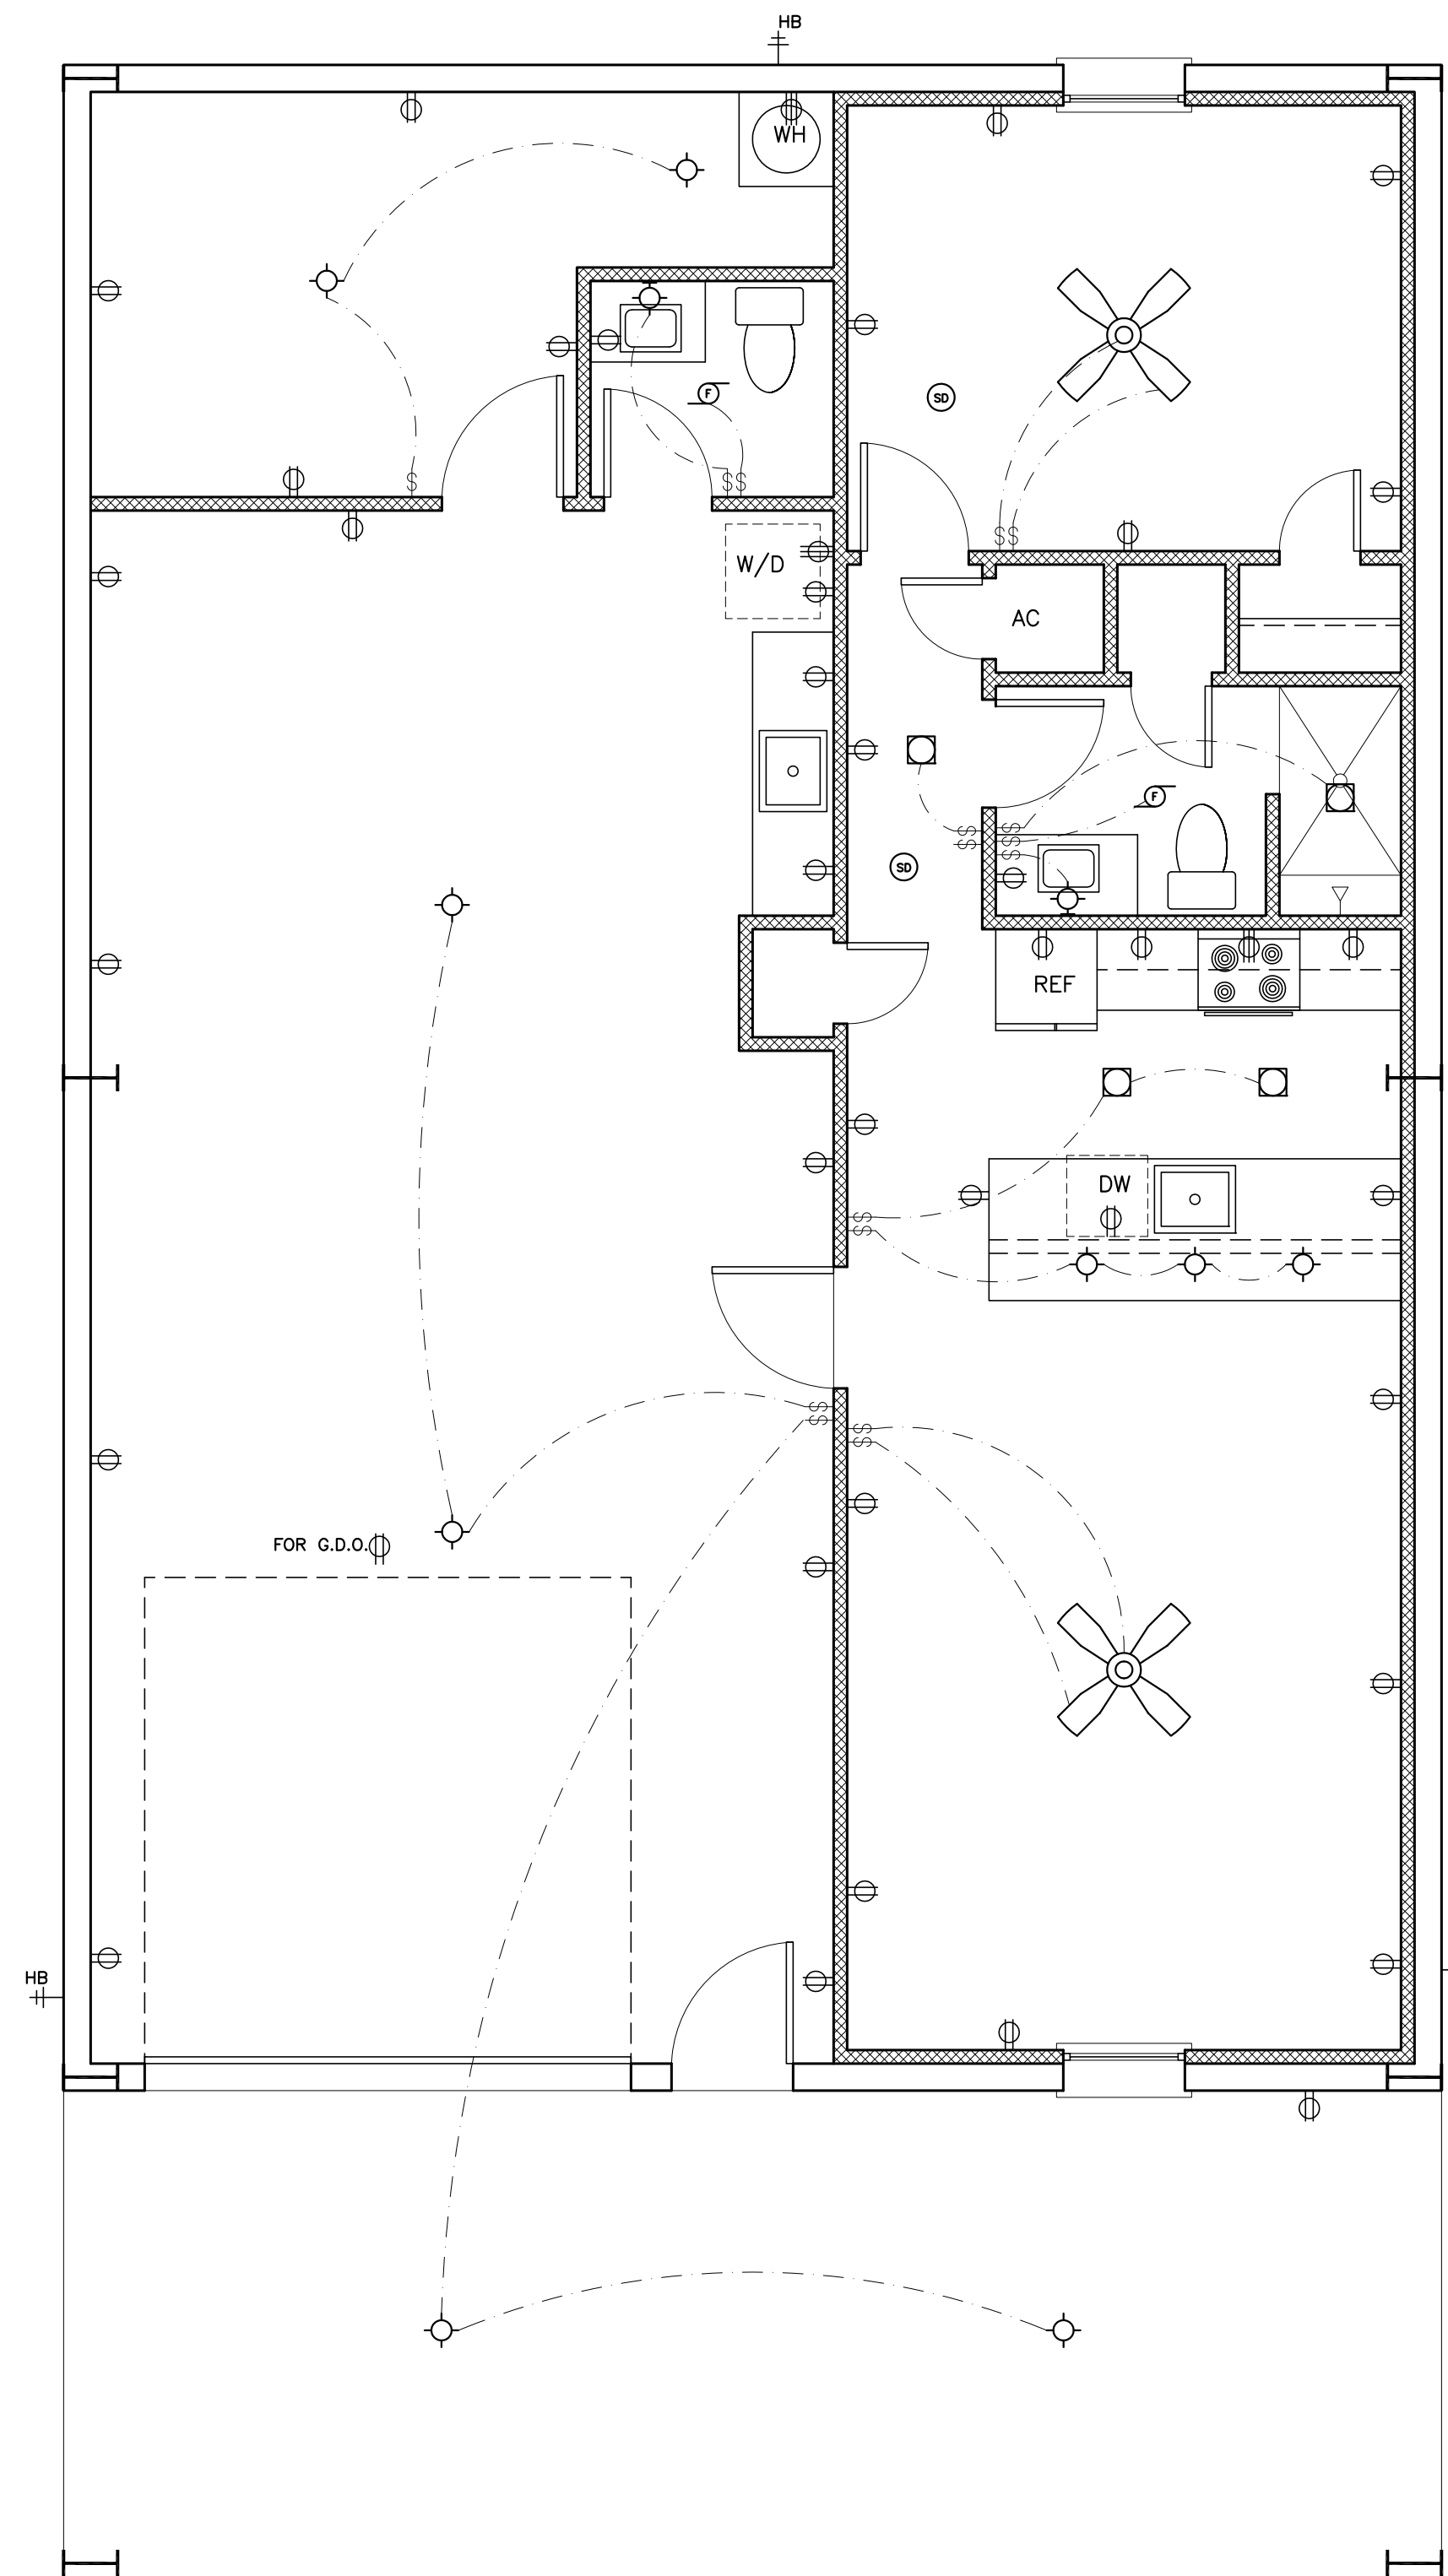

ELECTRICAL LAYOUT PLAN

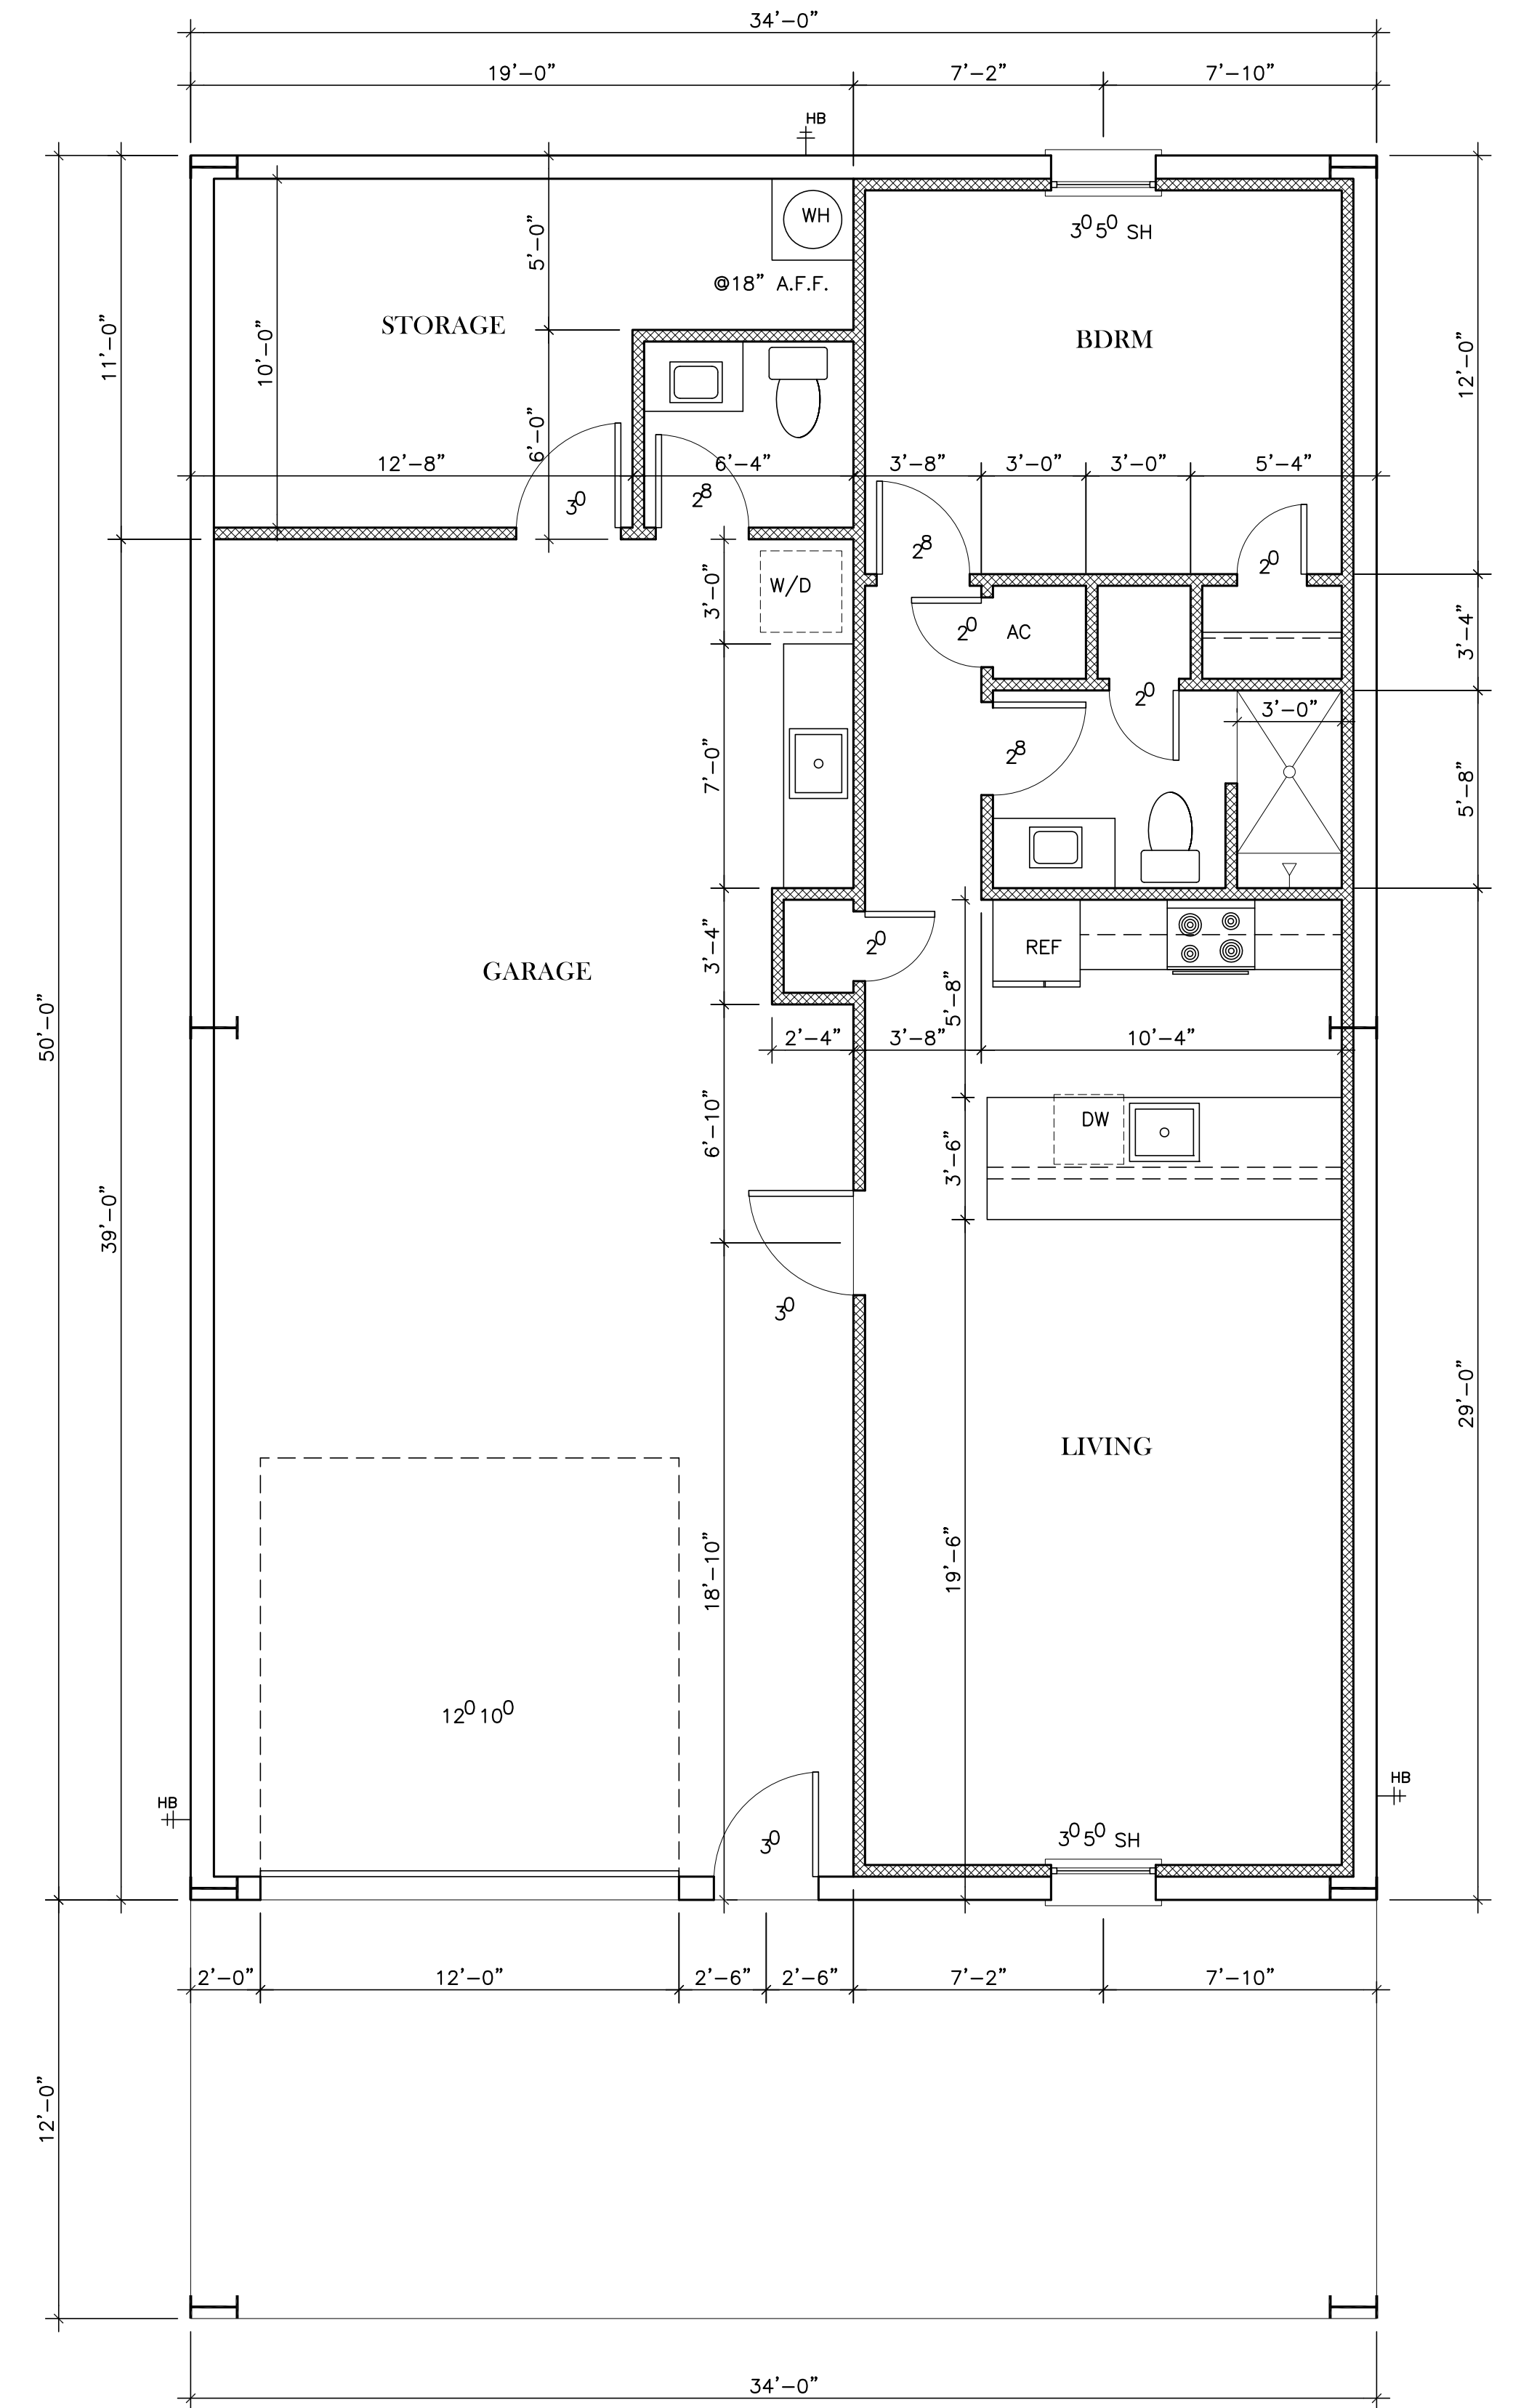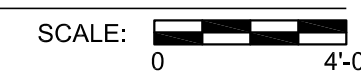

FLOOR PLAN

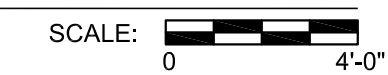

1216 LONESTAR ROAD
FULTON, TEXAS