


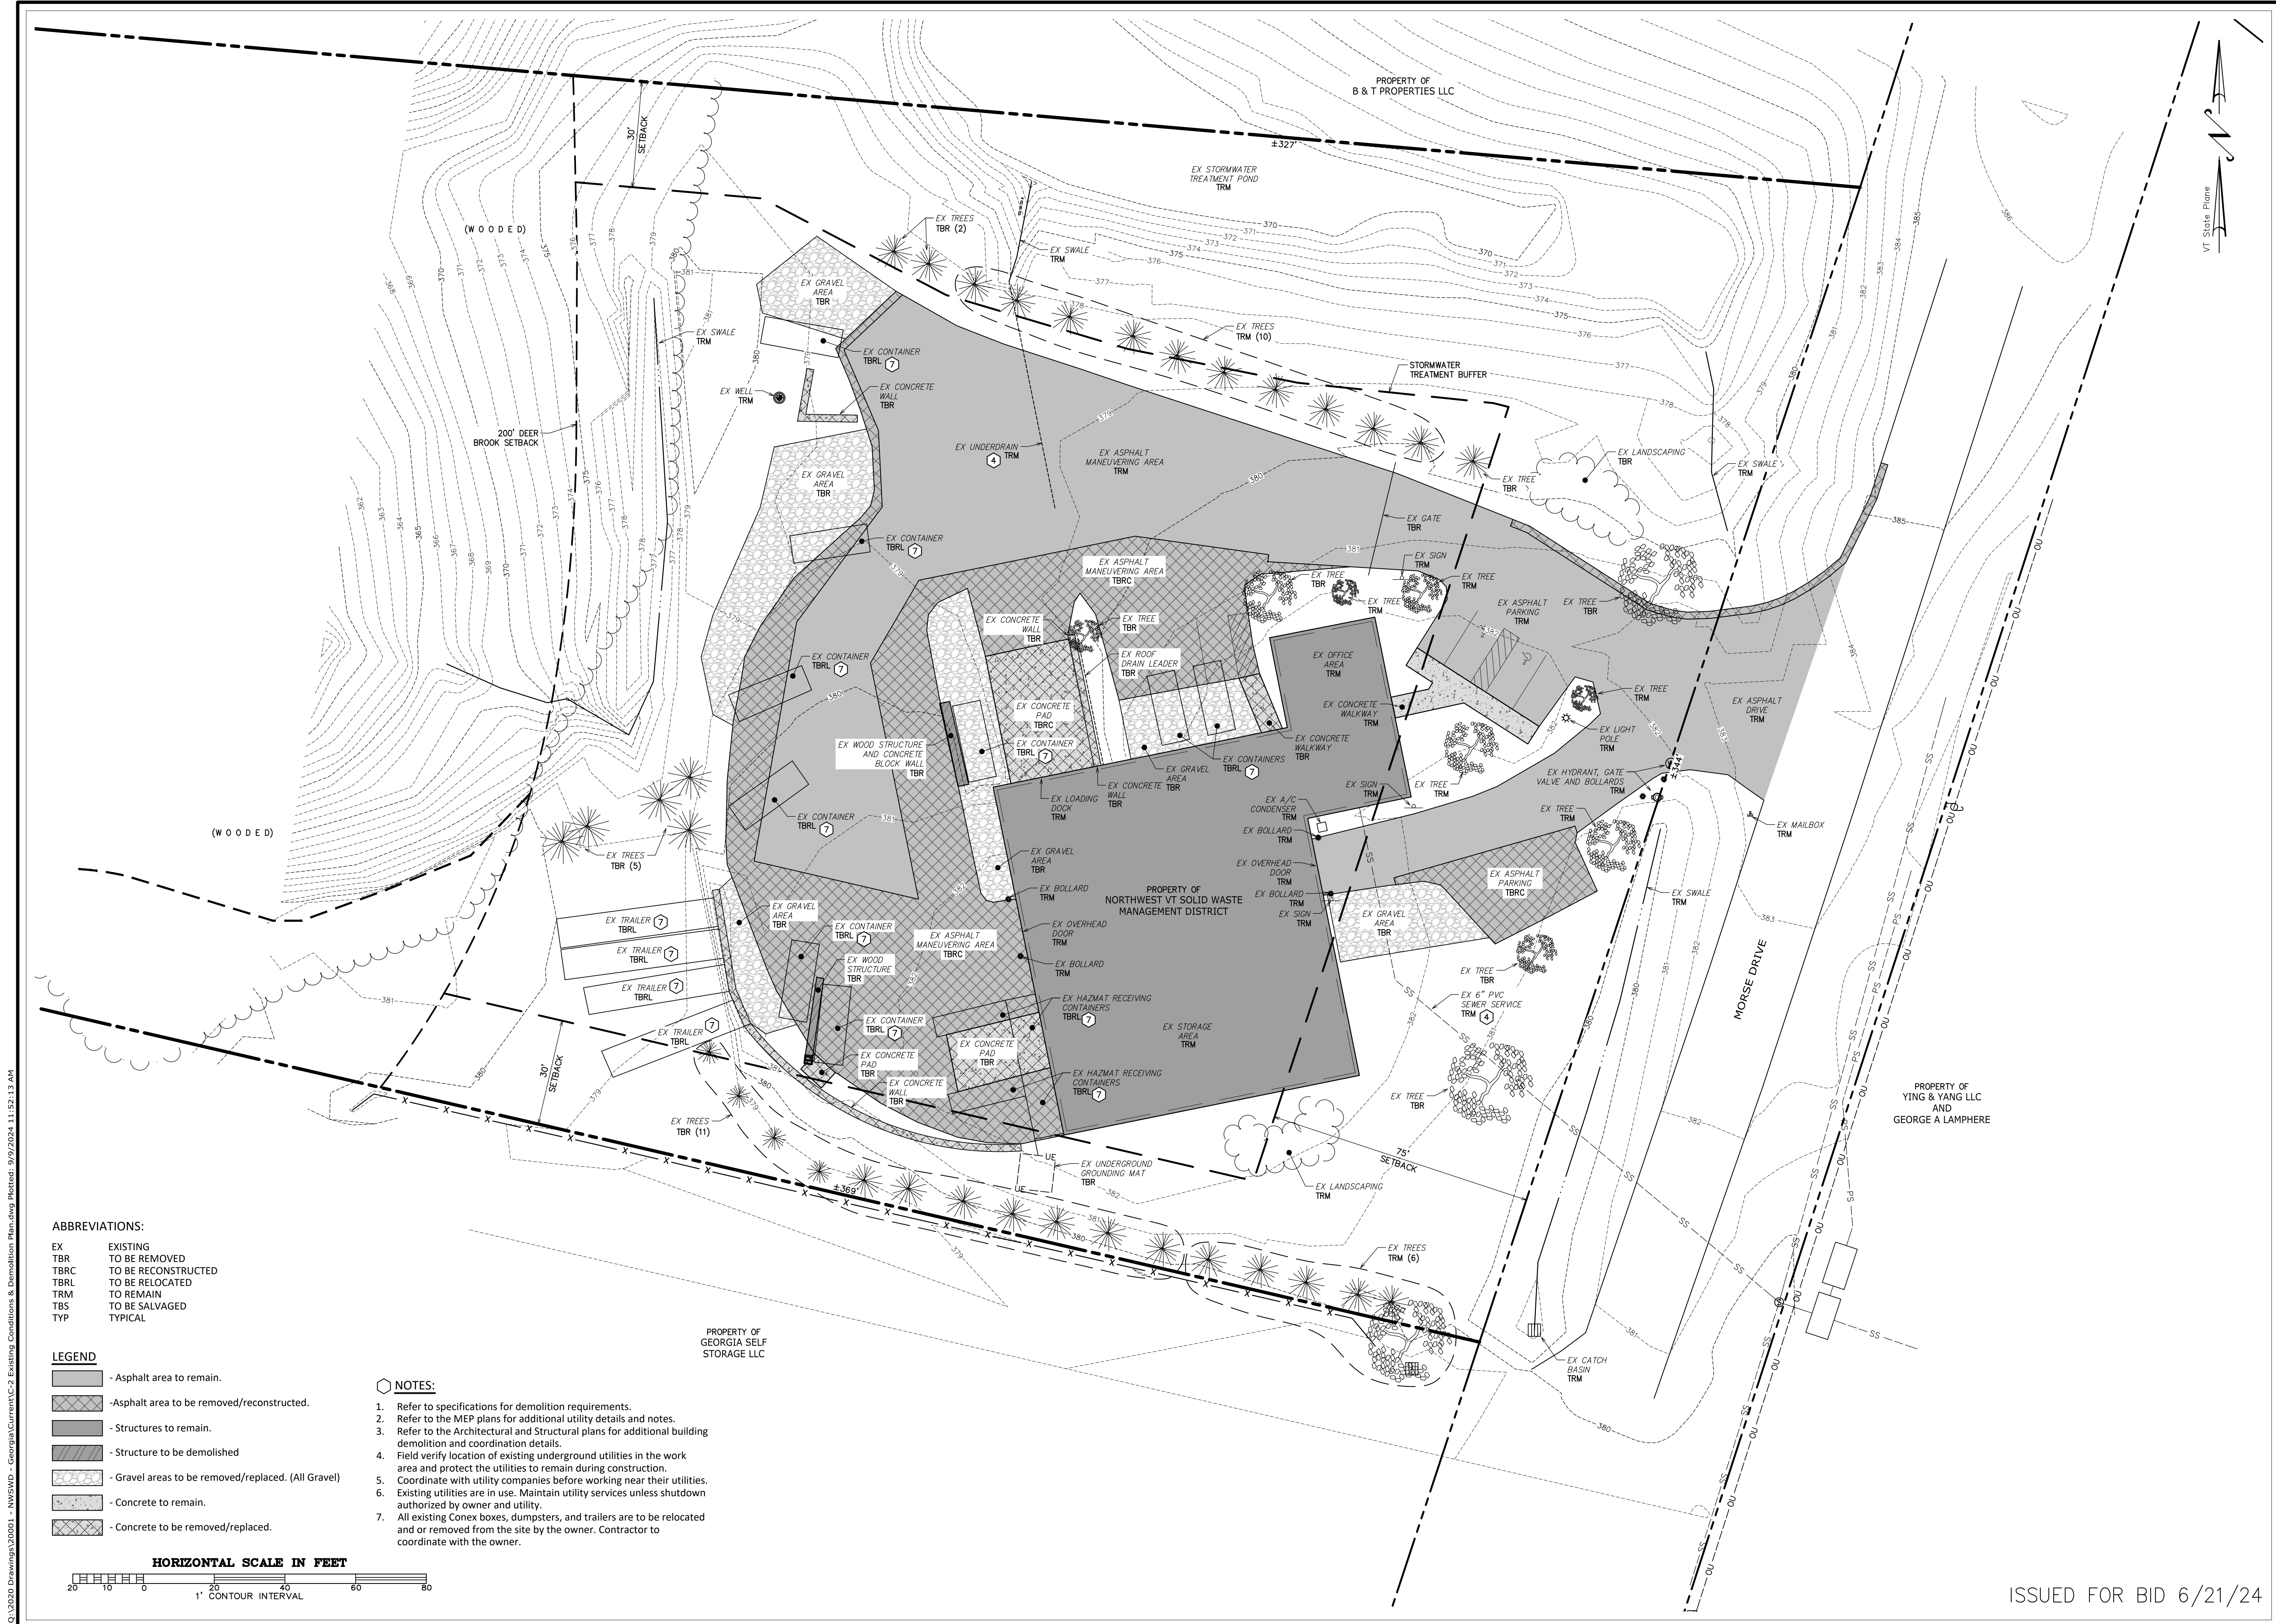

ABBREVIATIONS:

LEGEND

 NOTES:

HORIZONTAL SCALE IN FEET

PROJECT: 21001
DATE: March 26, 2024
DESIGN: NRB
DRAWN: NRB
CHECKED: PJG
APPROVED: PJG

ISSUED FOR BID 6/21/24

Q:\2020 Drawings\20001 - NWESWD - Georgia\Current\C-3 Layout Plan.dwg Plotted: 9/9/2024 12:39:42 PM

NOTES:

1. Refer to the structural plans for more details.
2. Refer to the Architectural plans for more details.
3. Gates are to be specified by owner. Contractor to install gate and electrical if required.
4. The pay hut is to be specified by the owner and installed by the contractor. Electric and data conduits to be installed by the contractor.
5. Mill 2 ft strip of existing asphalt adjacent to the saw cut line where asphalt is to be removed/reconstructed. Overlay milled section of existing asphalt with wearing course of new asphalt.
6. All dumpsters and Conex boxes are to be supplied and placed by the owner.
7. Refer to the MEP plans for more details.
8. Site bollard, refer to 10 - Site Bollard on C-5.

HORIZONTAL SCALE IN FEET



ISSUED FOR BID 6/21/24

Northwest VT Solid Waste Management District
Georgia, VT

Expansion Project

Morse Dr.

Georgia, VT

CIVIL

C-3


SHEET 3 OF 5

Layout Plan

PROJECT: 21001
DATE: March 26, 2024
DESIGN: NRB
DRAWN: NRB
CHECKED: PJG
APPROVED: PJG


Tel: 802-524-2113
Fax: 802-524-9681

CROSS
CONSULTING ENGINEERS, P.C.

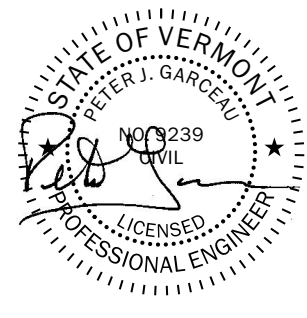


REUSED WASTE STORAGE AREAS AND MANEUVERING AREAS TO
ACCOMMODATE APPLICABLE DRILLED WELL SETBACKS.


REVISION: 2024-09-09

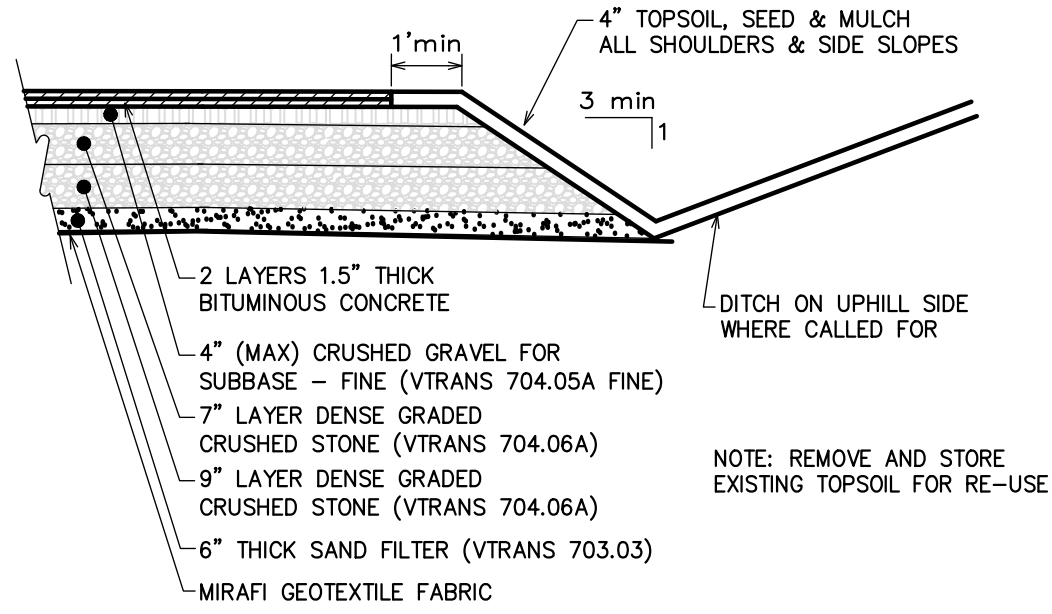


01 Asphalt Section
C-5 NOT TO SCALE

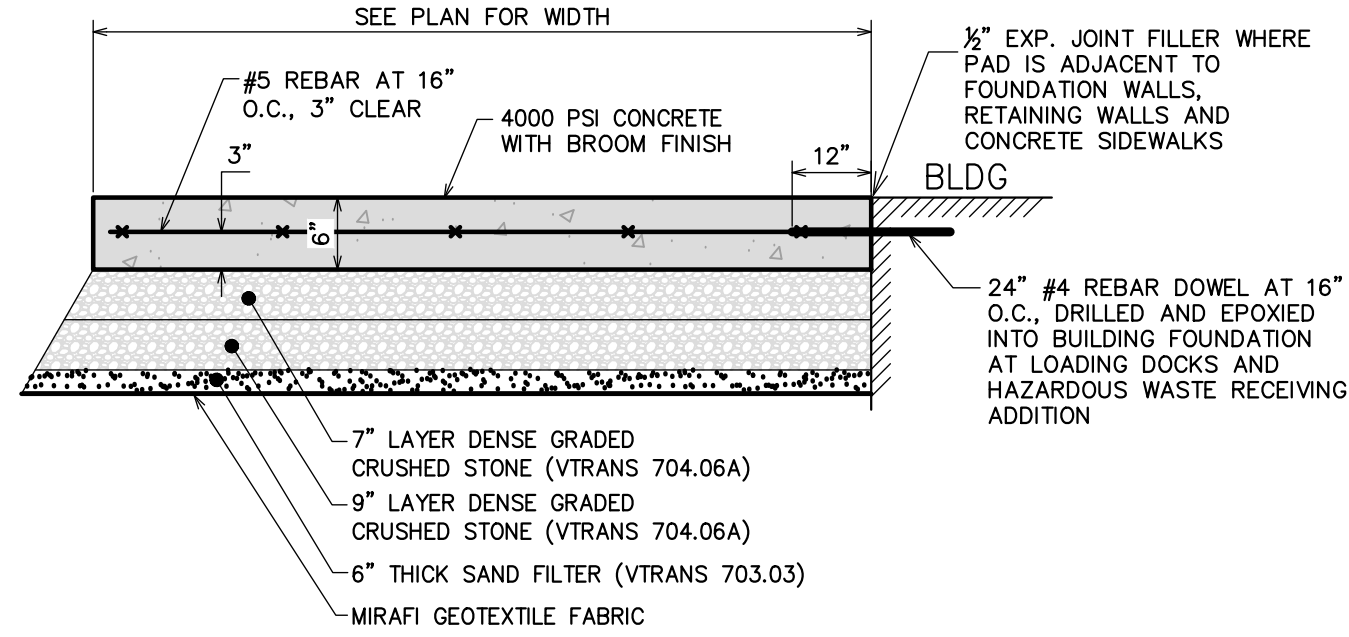


02 Concrete Pad
C-5 NOT TO SCALE

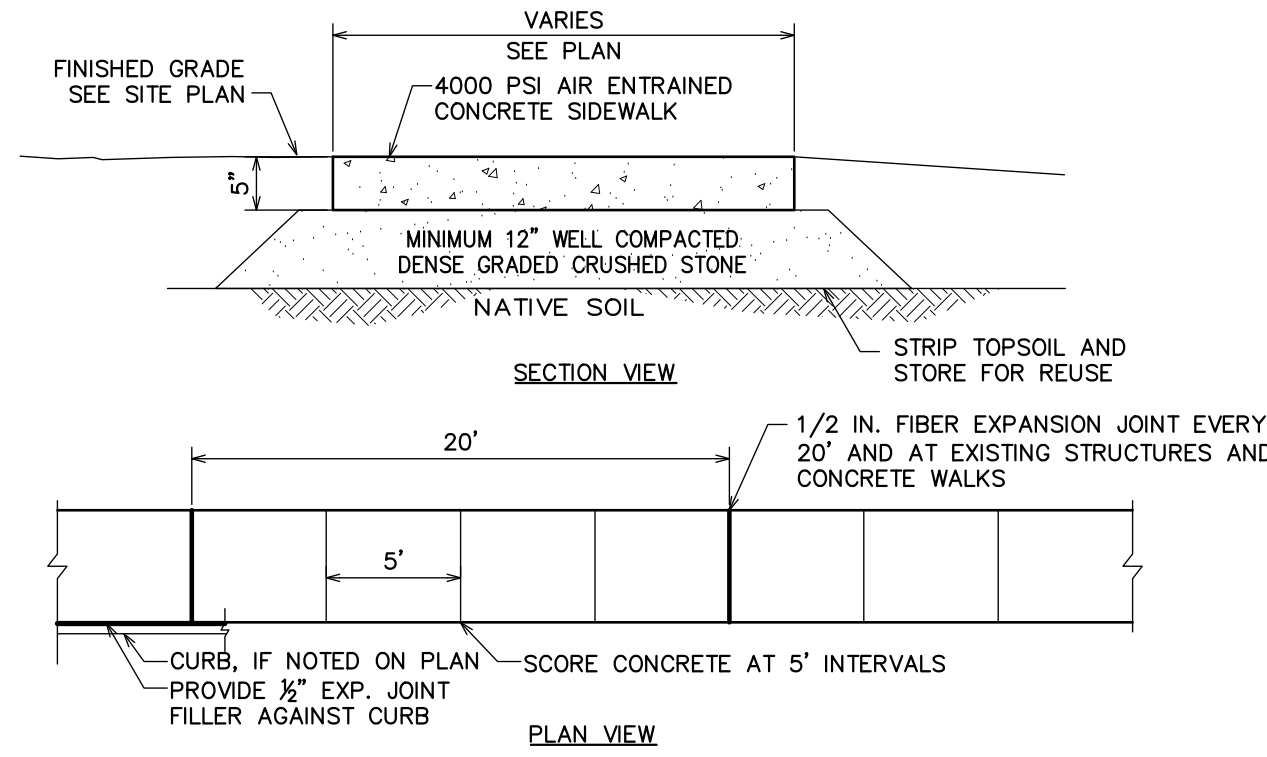


03 Concrete Sidewalk
C-5 NOT TO SCALE

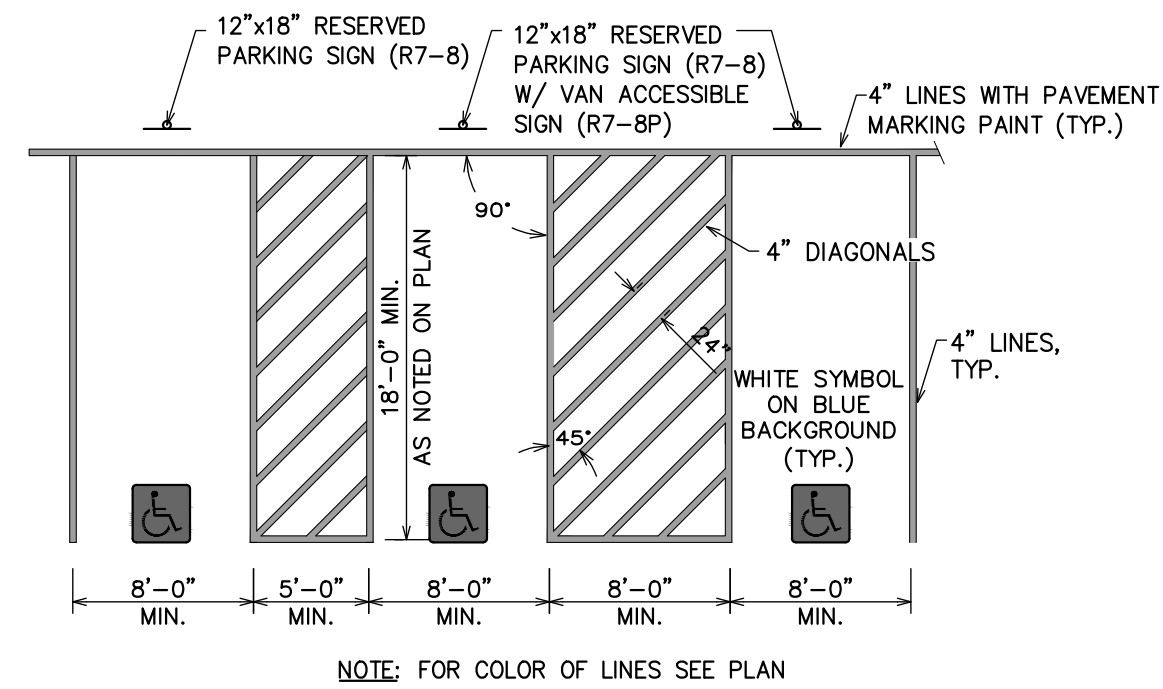


04 ADA Parking
C-5 NOT TO SCALE

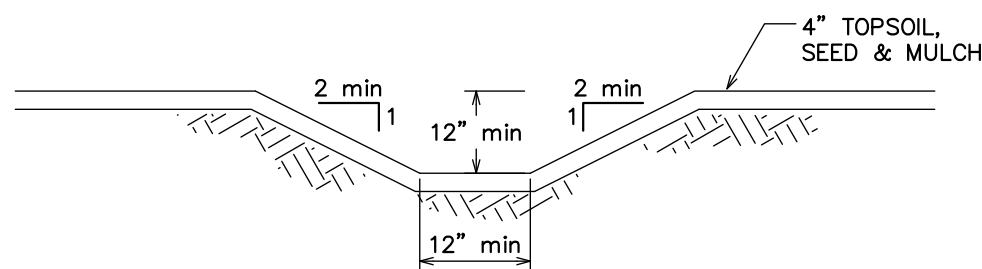


05 Grass Swale
C-5 NOT TO SCALE

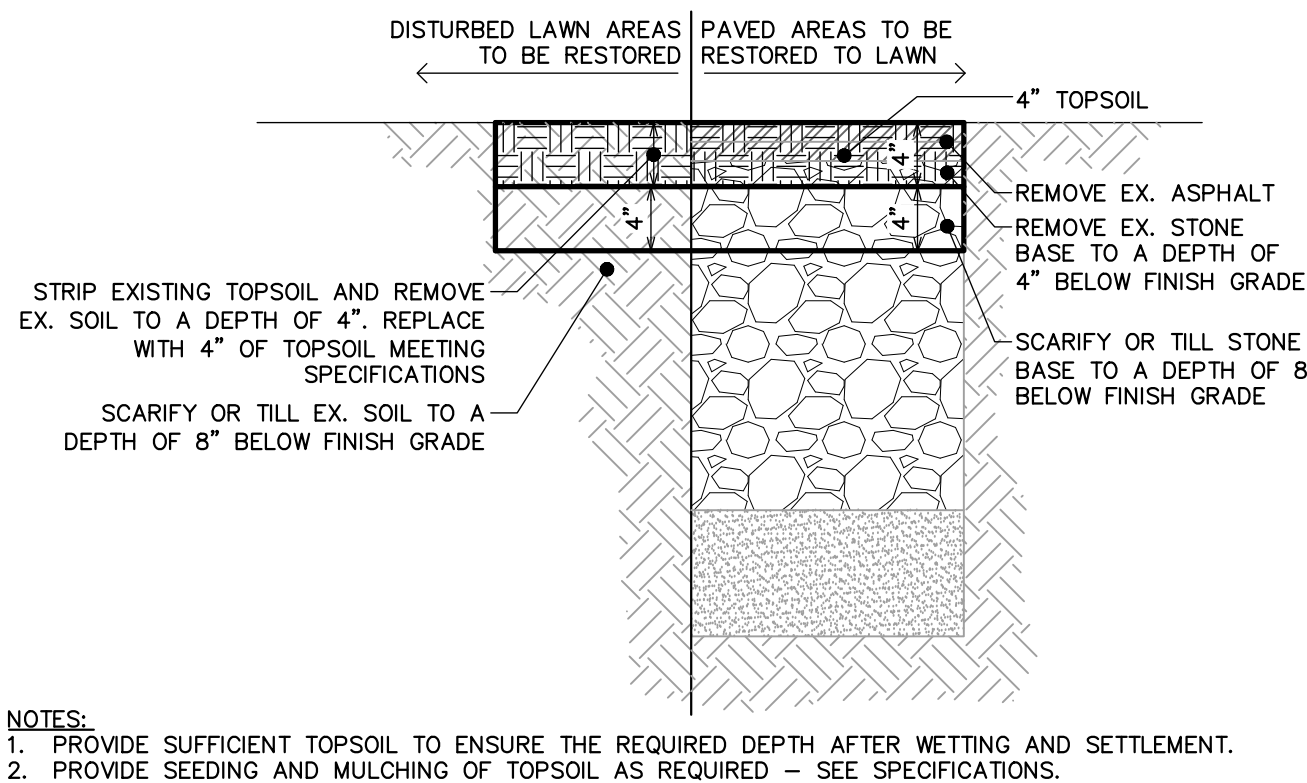


06 Lawn Restoration
C-5 NOT TO SCALE

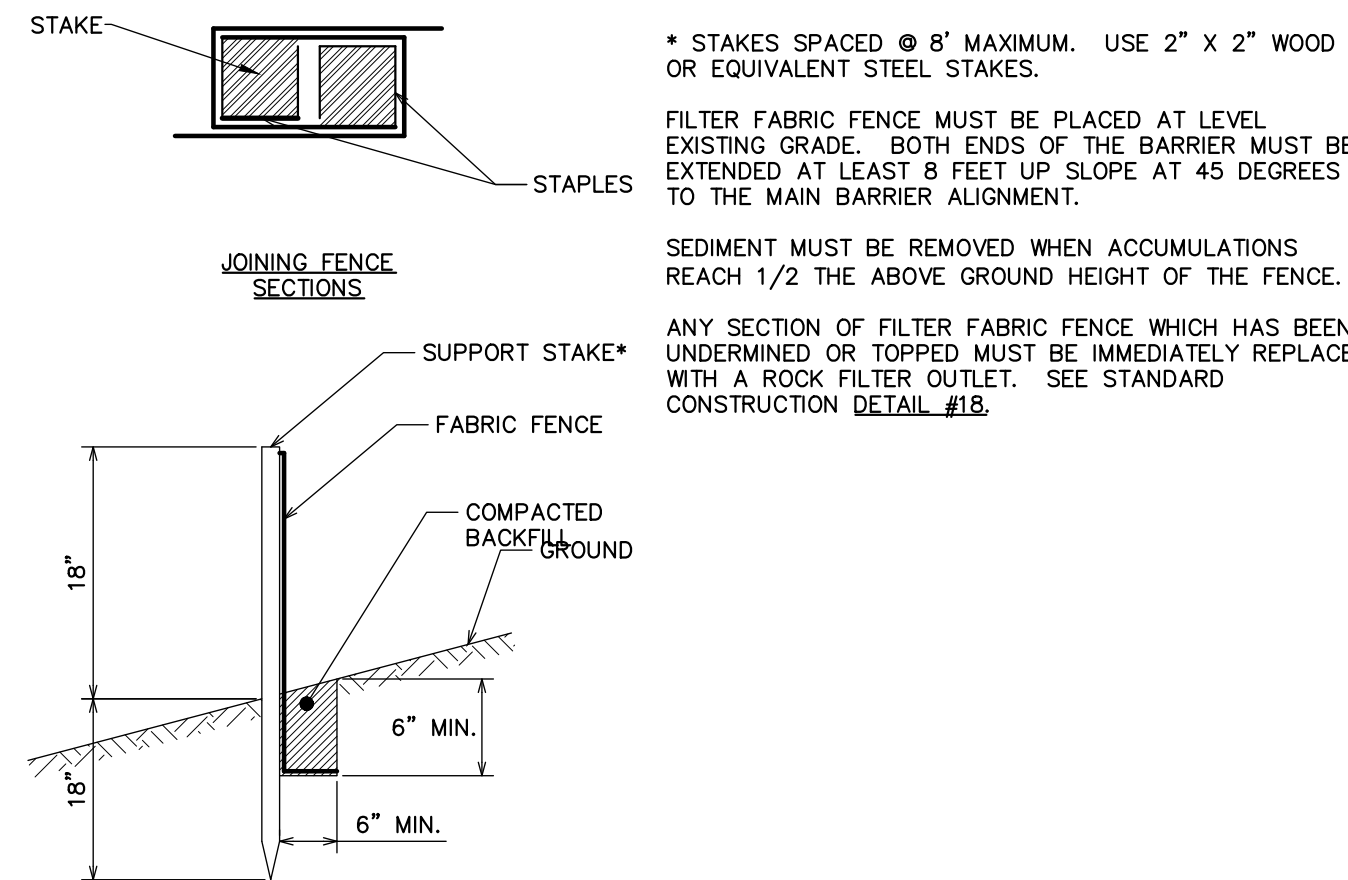


07 Silt Fence
C-5 NOT TO SCALE

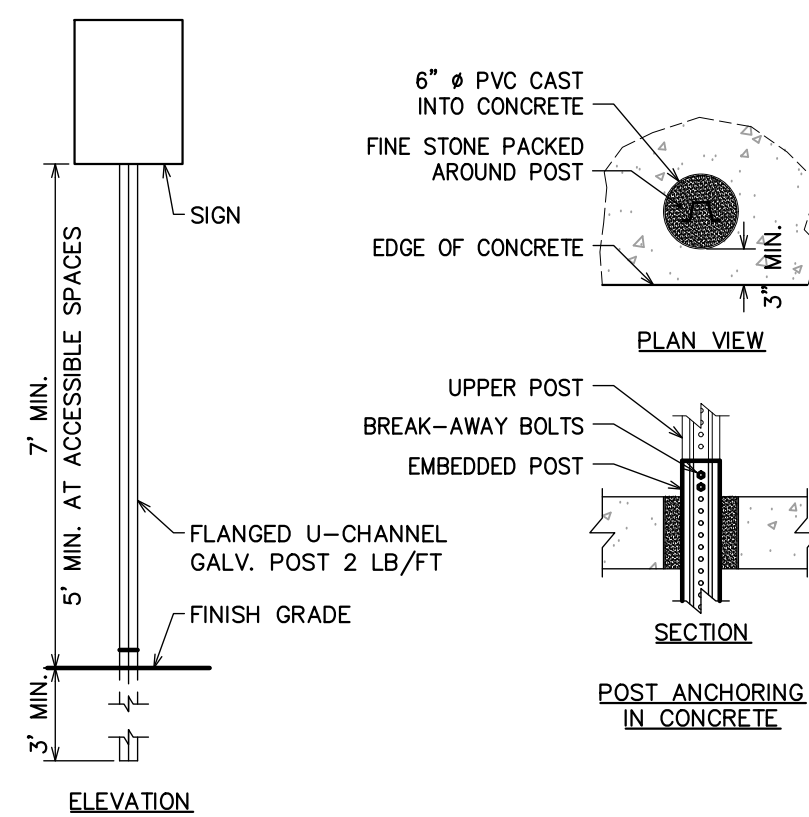


08 Typical Sign
C-5 NOT TO SCALE

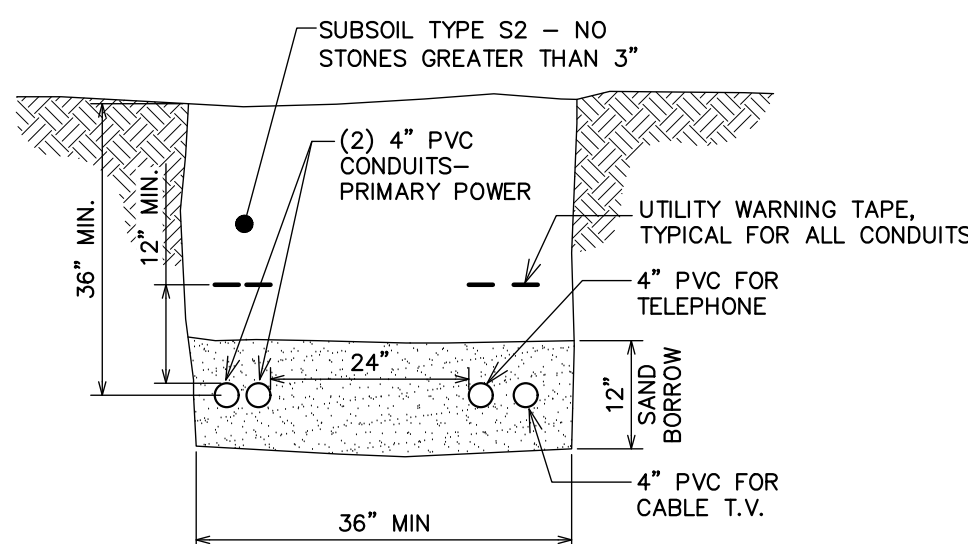


09 Utility Trench
C-5 NOT TO SCALE

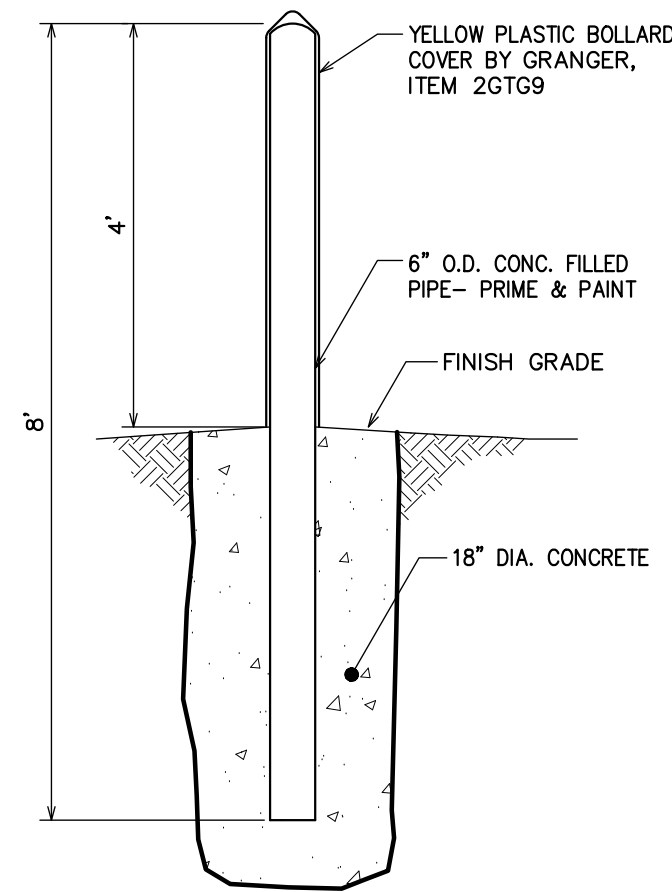


10 Site Bollard
C-5 NOT TO SCALE

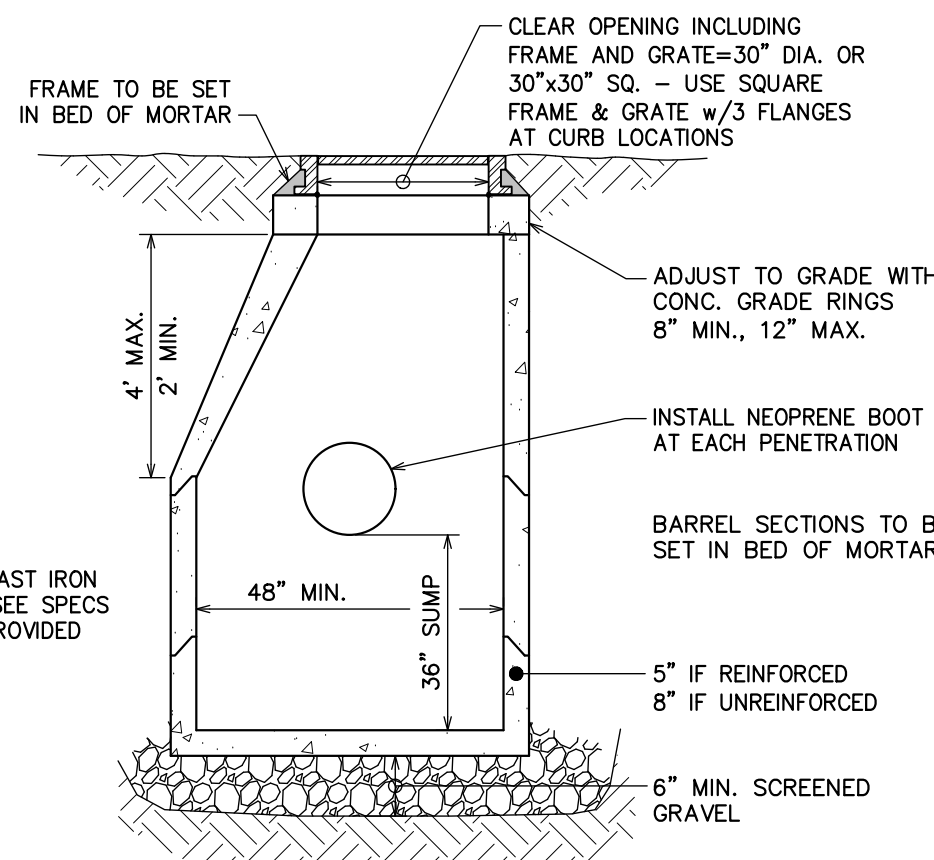


11 Catch Basin
C-5 NOT TO SCALE

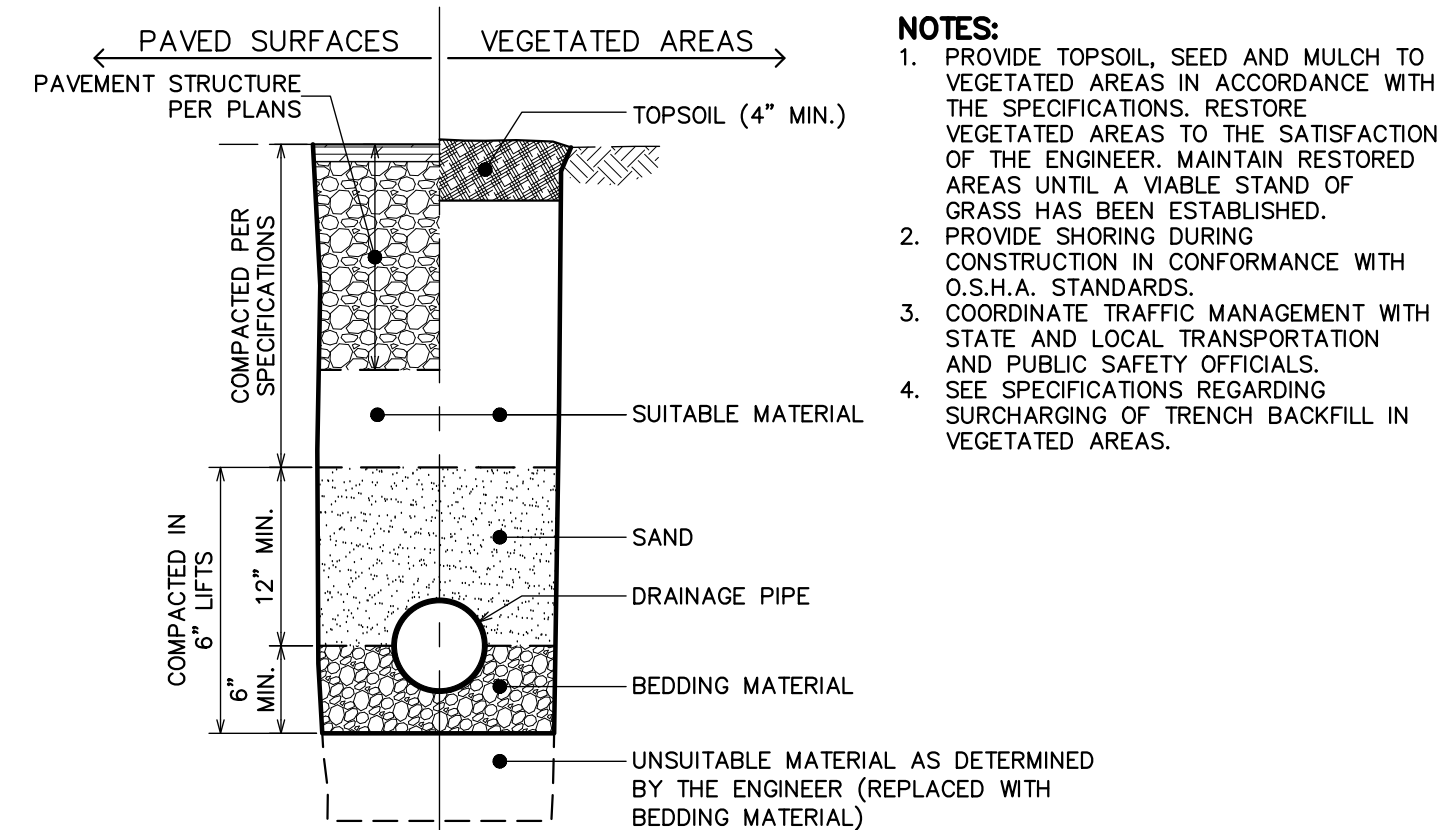


12 Storm Drain Trench
C-5 NOT TO SCALE

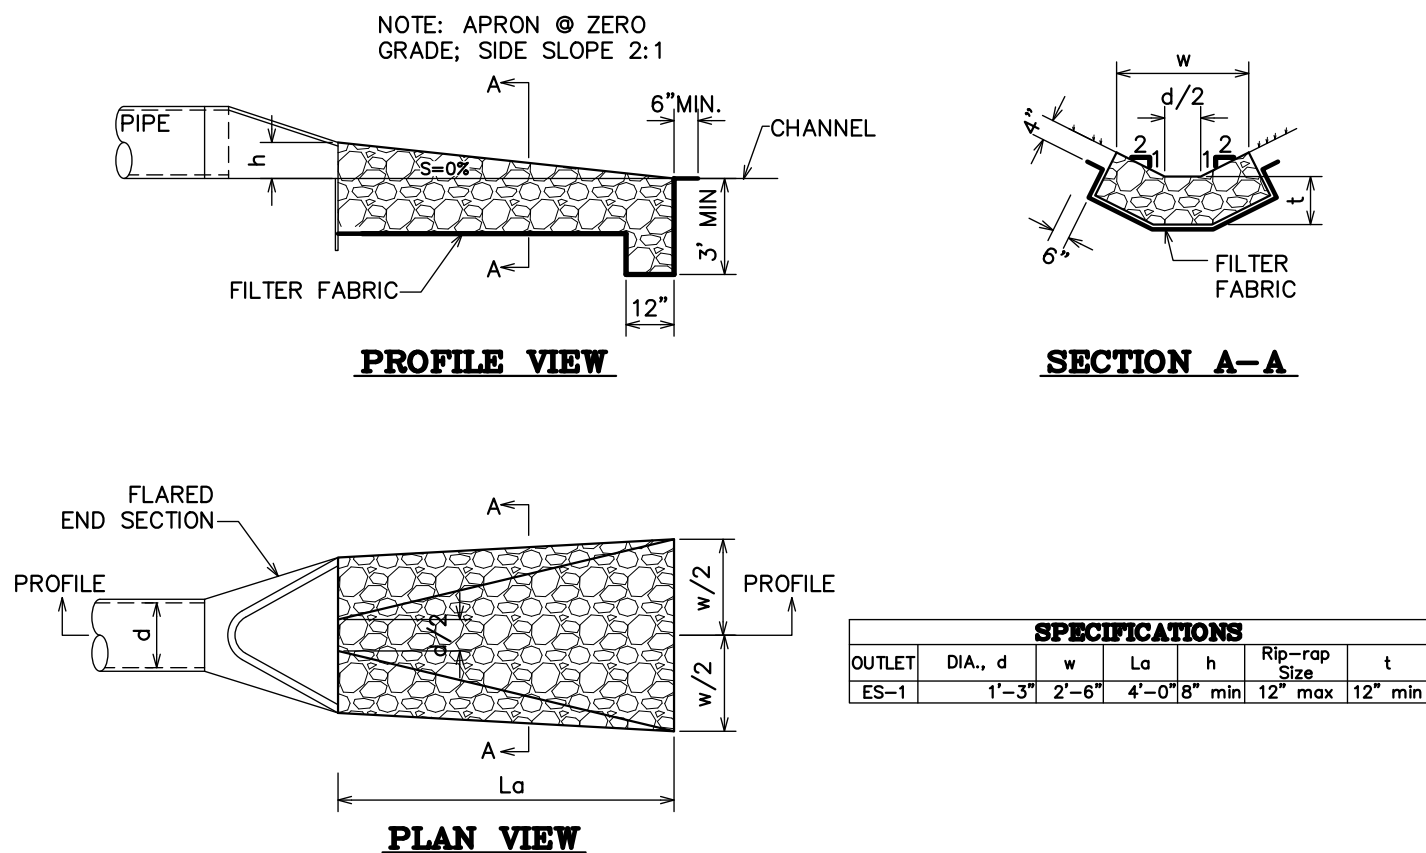


13 Storm Drain Outfall
C-5 NOT TO SCALE

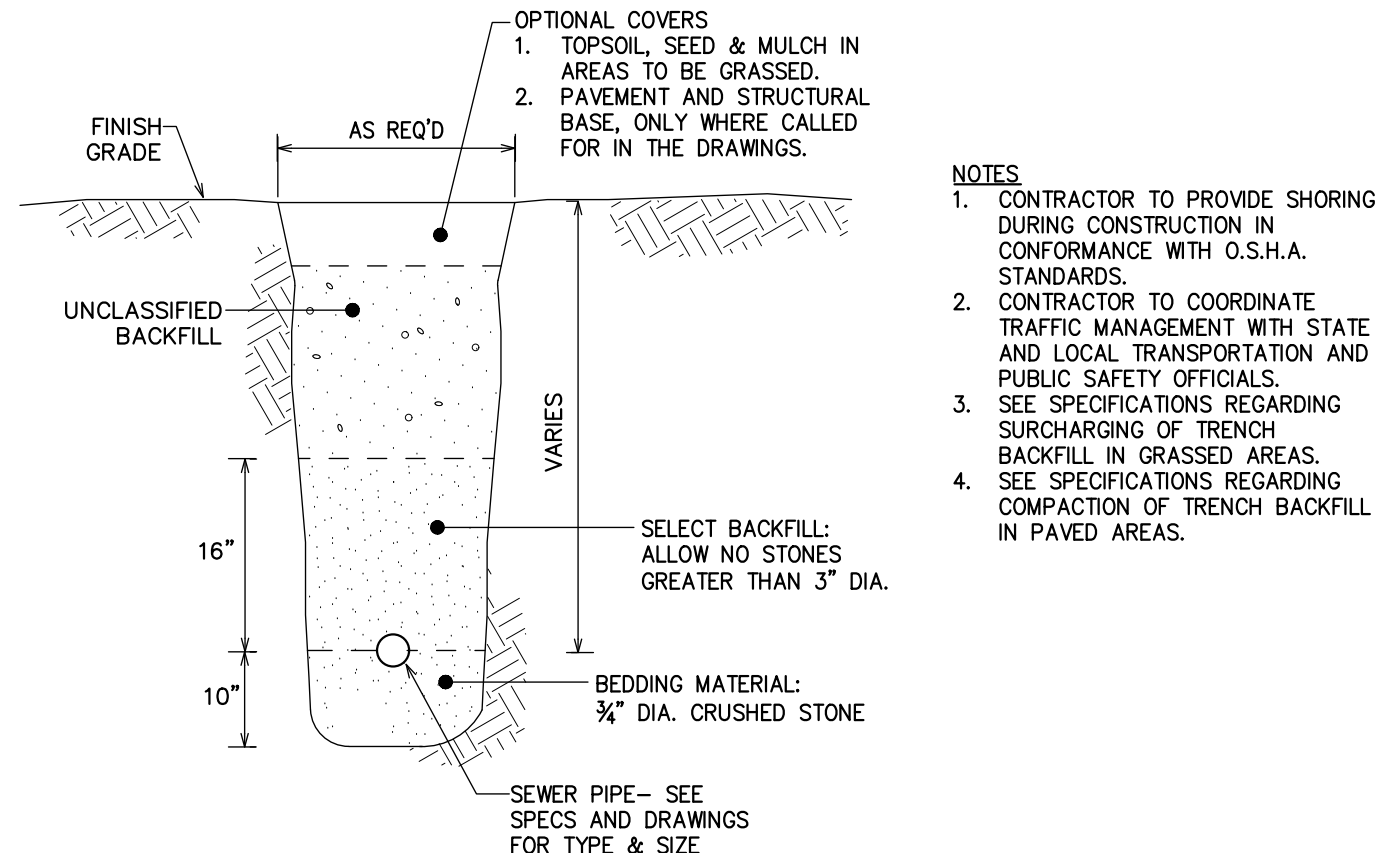

14 Sewer Trench
C-5 NOT TO SCALE

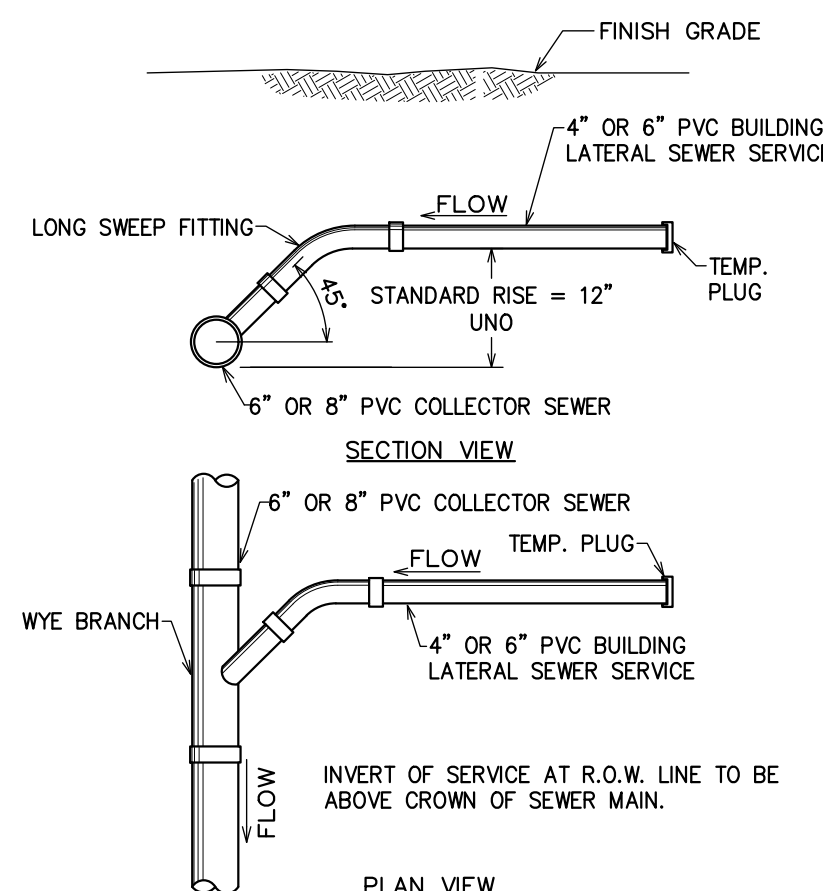

15 Sewer Service Wye
C-5 NOT TO SCALE

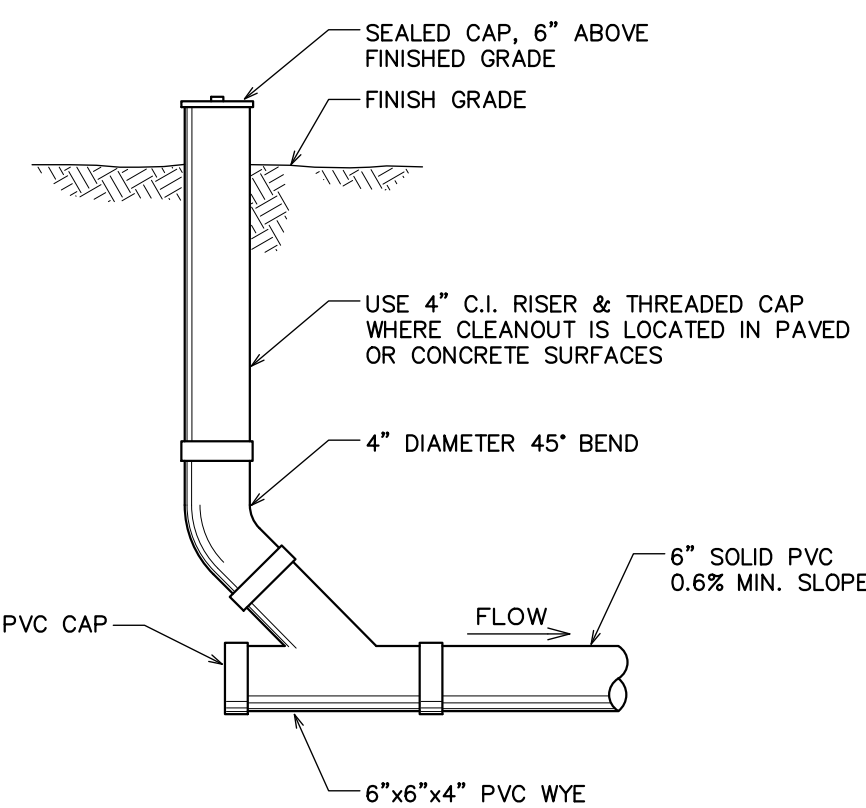

16 Sewer Cleanout
C-5 NOT TO SCALE

Q:\2020 Drawings\20001 - NW5WD - Georgia\Current\C-5 Details.dwg Plotted: 9/9/2024 12:41:20 PM

PROJECT: 21001
DATE: March 26, 2024
DESIGN: NRB
DRAWN: NRB
CHECKED: PJG
APPROVED: PJG

CC E CROSS
CONSULTING ENGINEERS, P.C.
103 Fairfax Rd.
St. Albans, Vermont 05478
© COPYRIGHT 2024
Cross Consulting Engineers, P.C.



Details

Northwest VT Solid Waste Management District
Georgia, VT
Expansion Project
Morse Dr. Georgia, VT

CIVIL
C-5
SHEET 5 OF 5

ISSUED FOR BID 6/21/24