



SECTION A - A
1/8"=1'-0"

SECTION B - B
1/8"=1'-0"

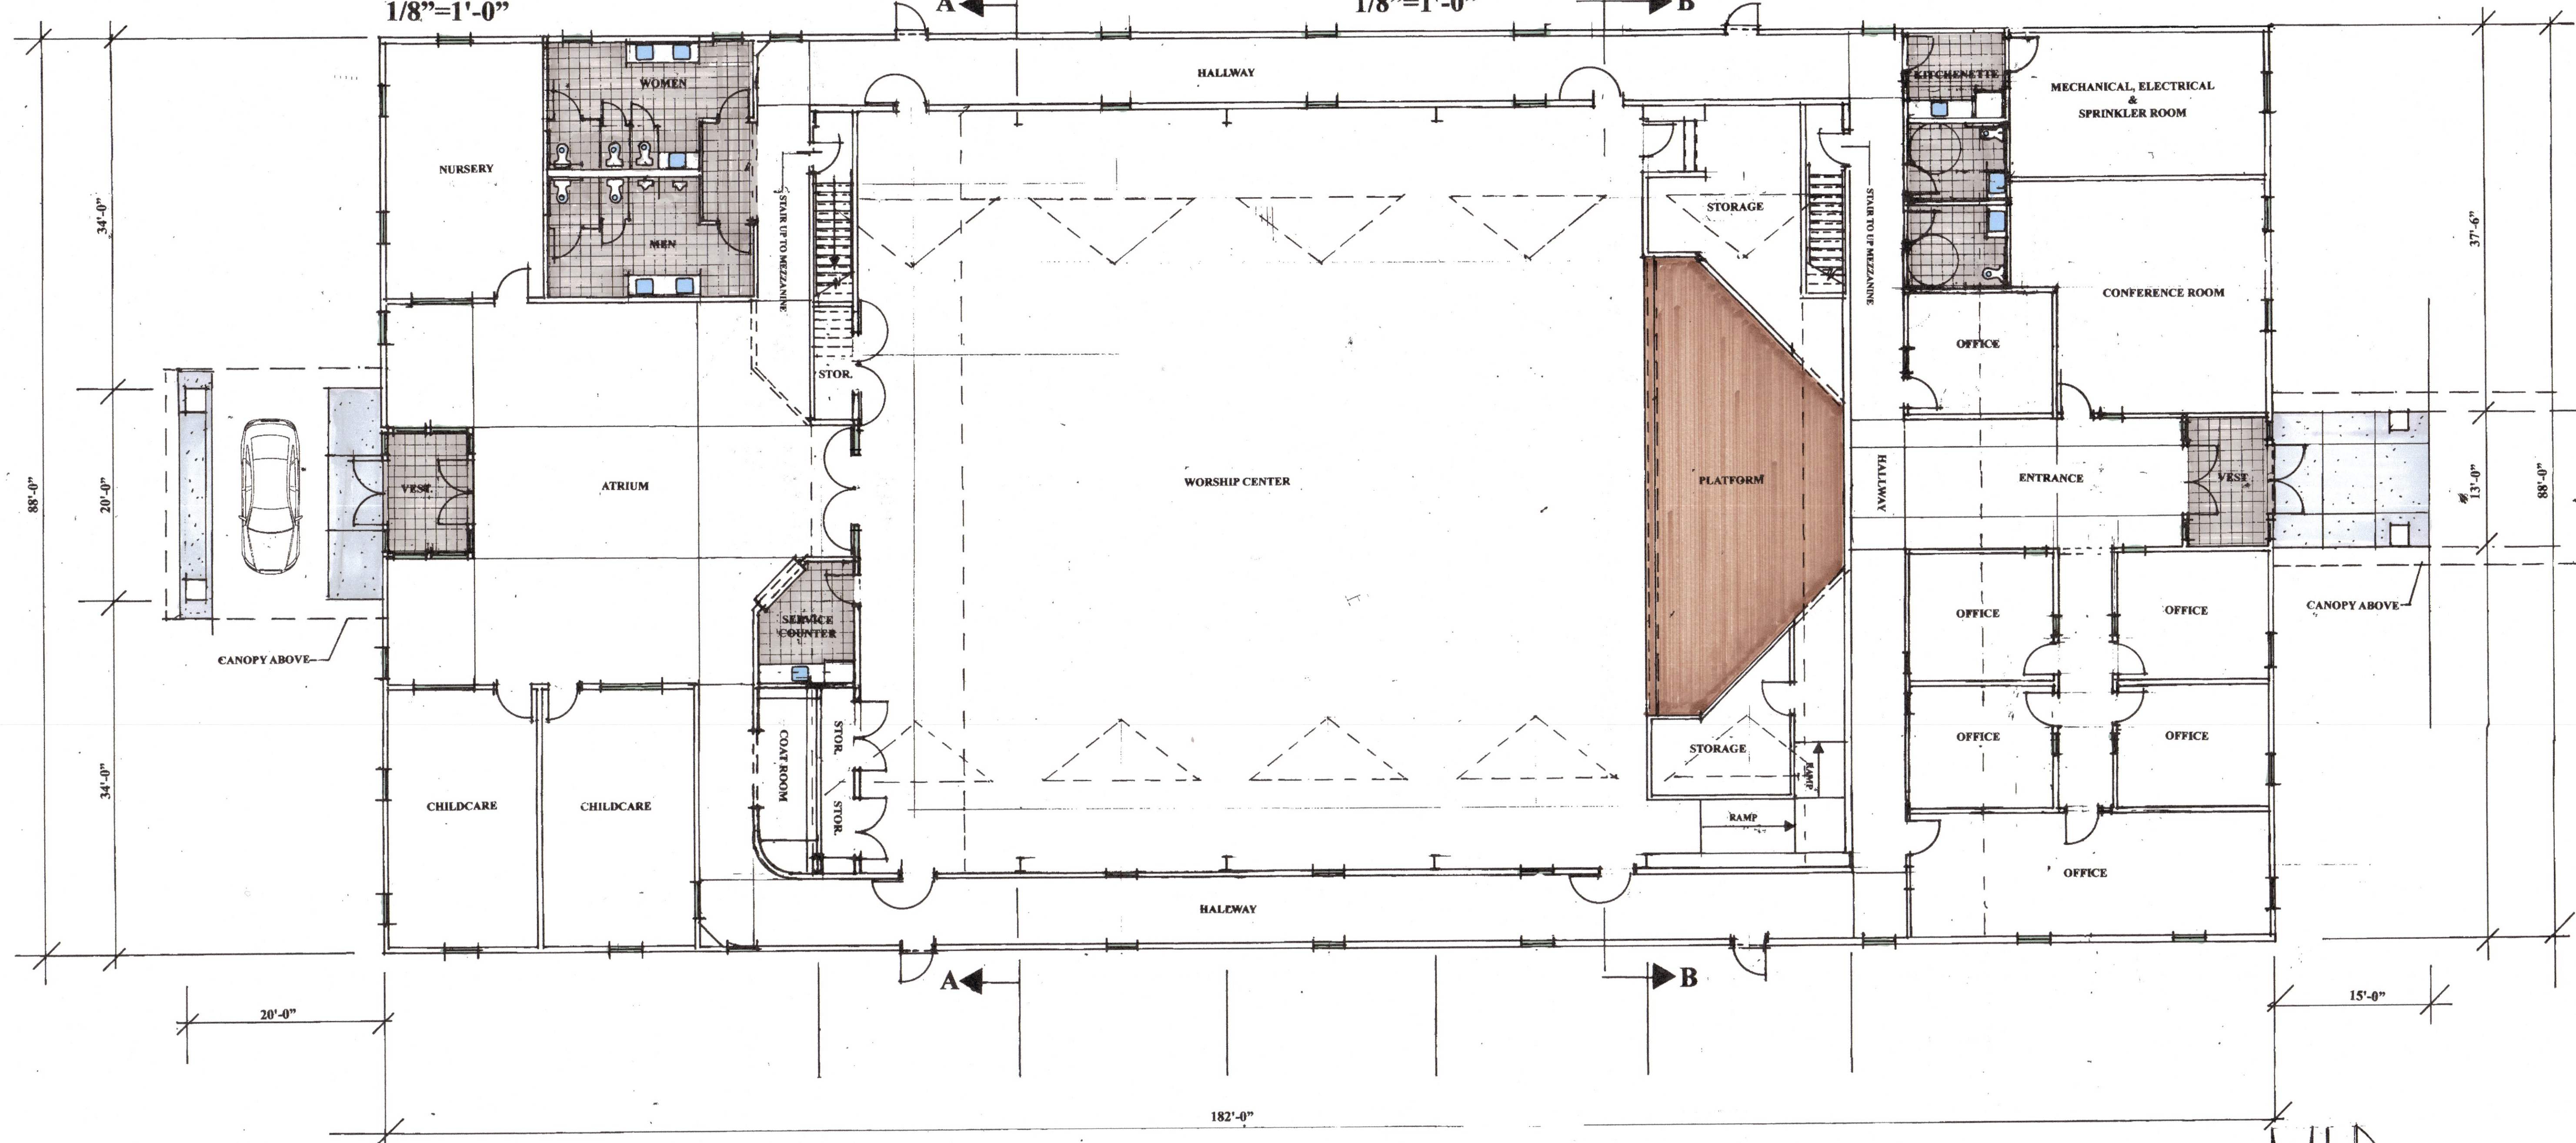

MAIN LEVEL FLOOR PLAN
1/8"=1'-0"

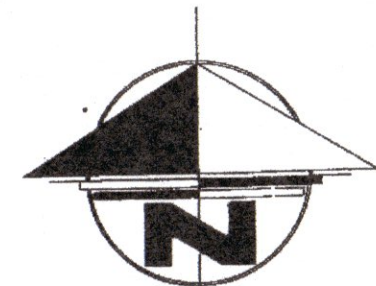

NOTE:
GENERAL CONTRACTOR IS TO VERIFY ALL DIMENSIONS
ON THIS DRAWING PRIOR TO CONSTRUCTION.
GENERAL CONTRACTOR IS TO VERIFY ALL SITE
CONDITIONS PRIOR TO CONSTRUCTION.


CONFIDENTIAL
This drawing is the property of MICHAEL L. DUGAN ARCHITECT and
is not to be copied, reproduced, or the content thereof used, in whole or in part,
without the prior written permission or consent of
MICHAEL L. DUGAN ARCHITECT

MAIN LEVEL FLOOR PLAN

MICHAEL DUGAN
ARCHITECT
48 PARK STREET, SUITE 101
DARTMOUTH, VT 05740
TEL: 802.478.0070
FAX: 802.478.0070
WWW.MICHAELDUGANARCHITECT.COM

REDEEMING GRACE CHURCH
BALLARD ROAD
GEORGIA
VERMONT
2024 - 2025


REV'D AUGUST 28, 2024
AUGUST 27, 2024

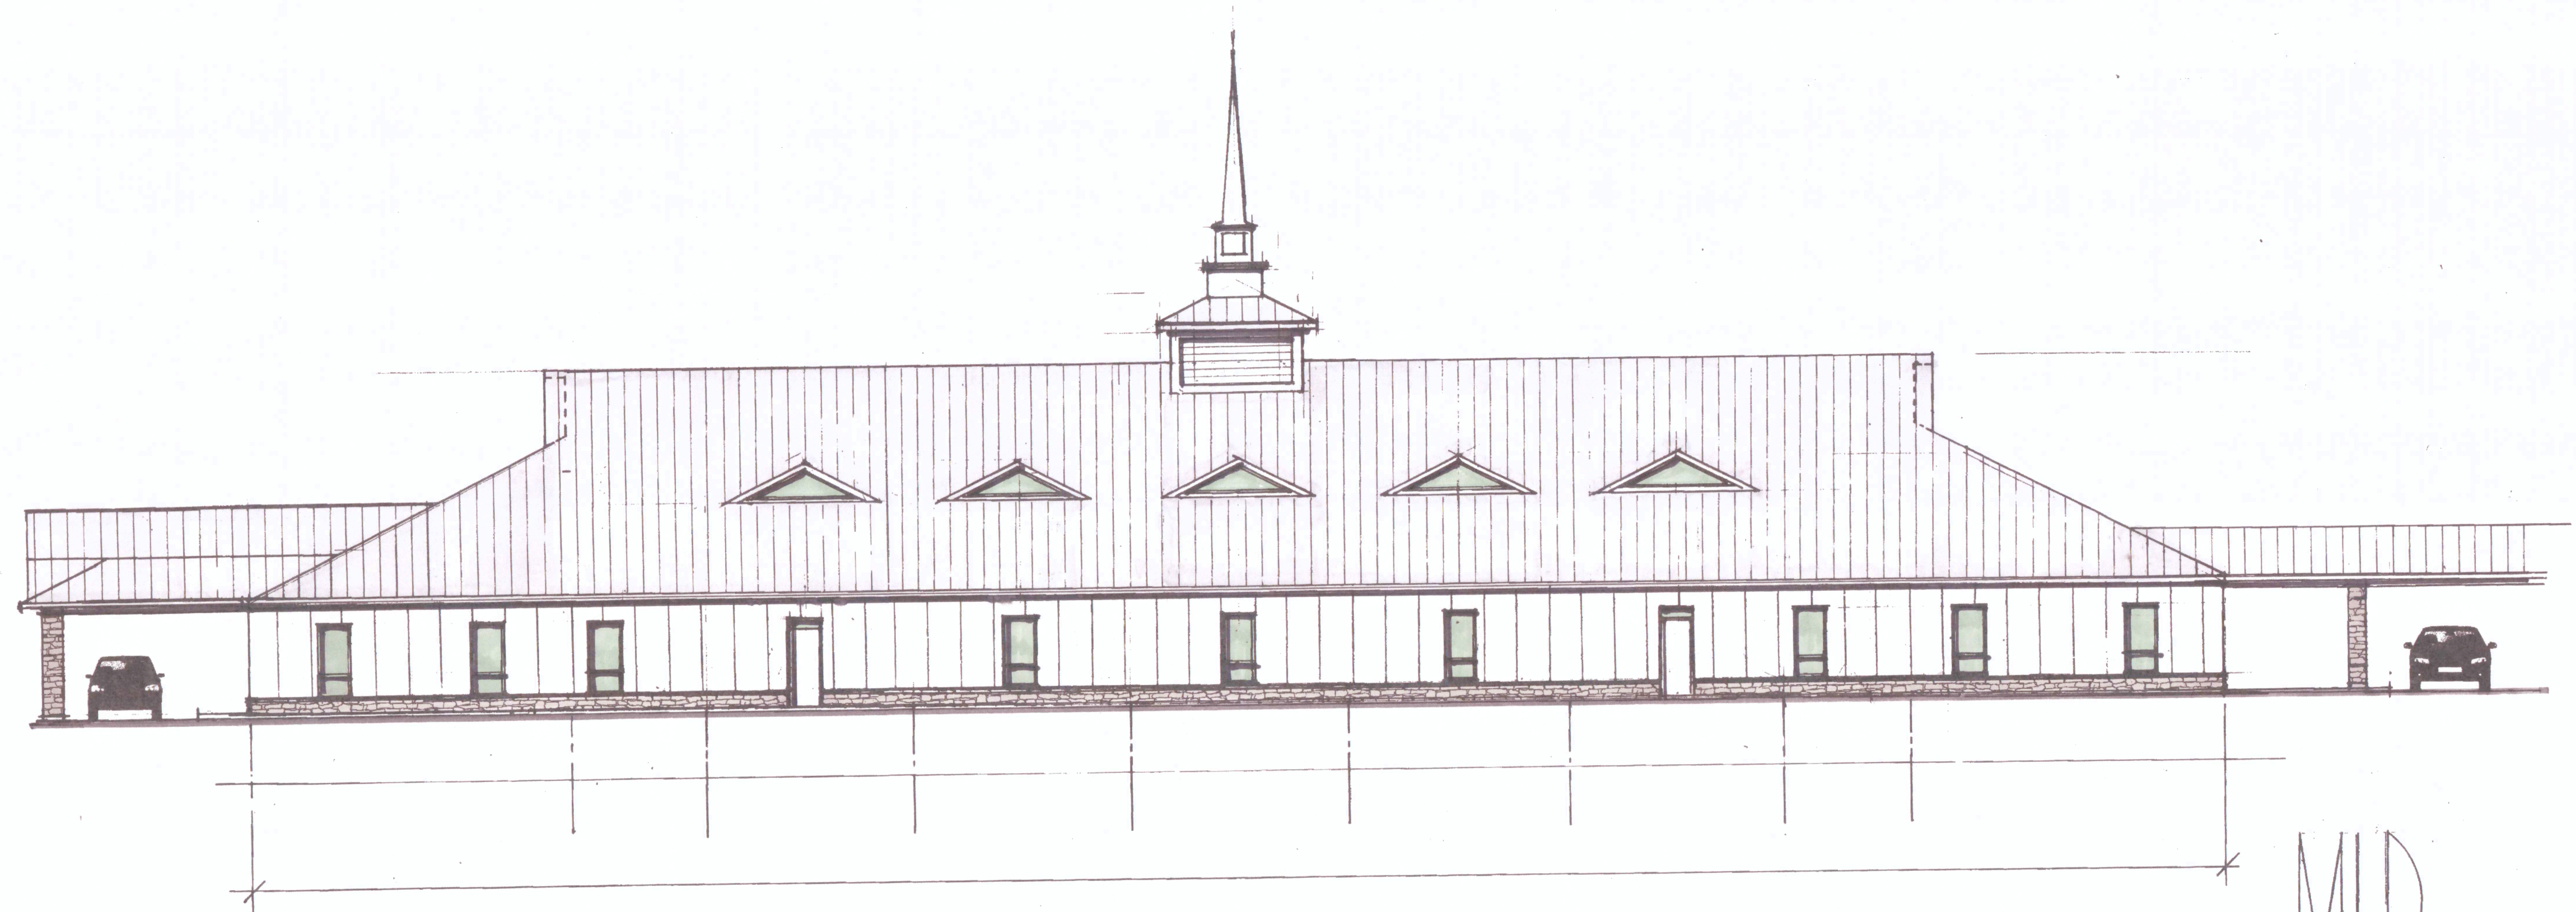


SOUTH ELEVATION
1/8" = 1'-0"



NOTE:
GENERAL CONTRACTOR IS TO VERIFY ALL DIMENSIONS
ON THIS DRAWING PRIOR TO CONSTRUCTION.
GENERAL CONTRACTOR IS TO VERIFY ALL SITE
CONDITIONS PRIOR CONSTRUCTION.

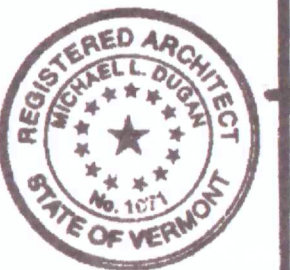


REDEEMING GRACE CHURCH
BALLARD ROAD
GEORGIA
VERMONT
2024 - 2025

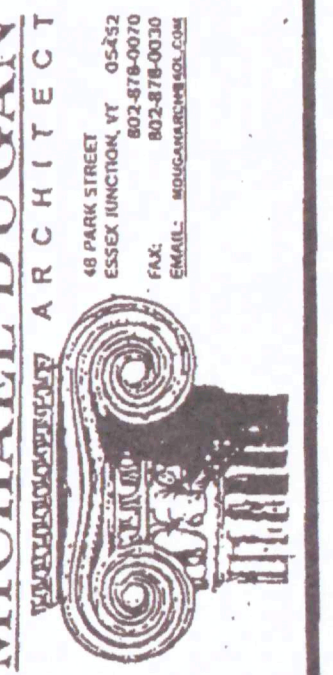

SOUTH ELEVATION

CONFIDENTIAL
This drawing is the property of MICHAEL L. DUGAN ARCHITECT
It is not to be copied, reproduced, or the content thereof used, in whole
without the prior written permission or consent of
MICHAEL L. DUGAN ARCHITECT

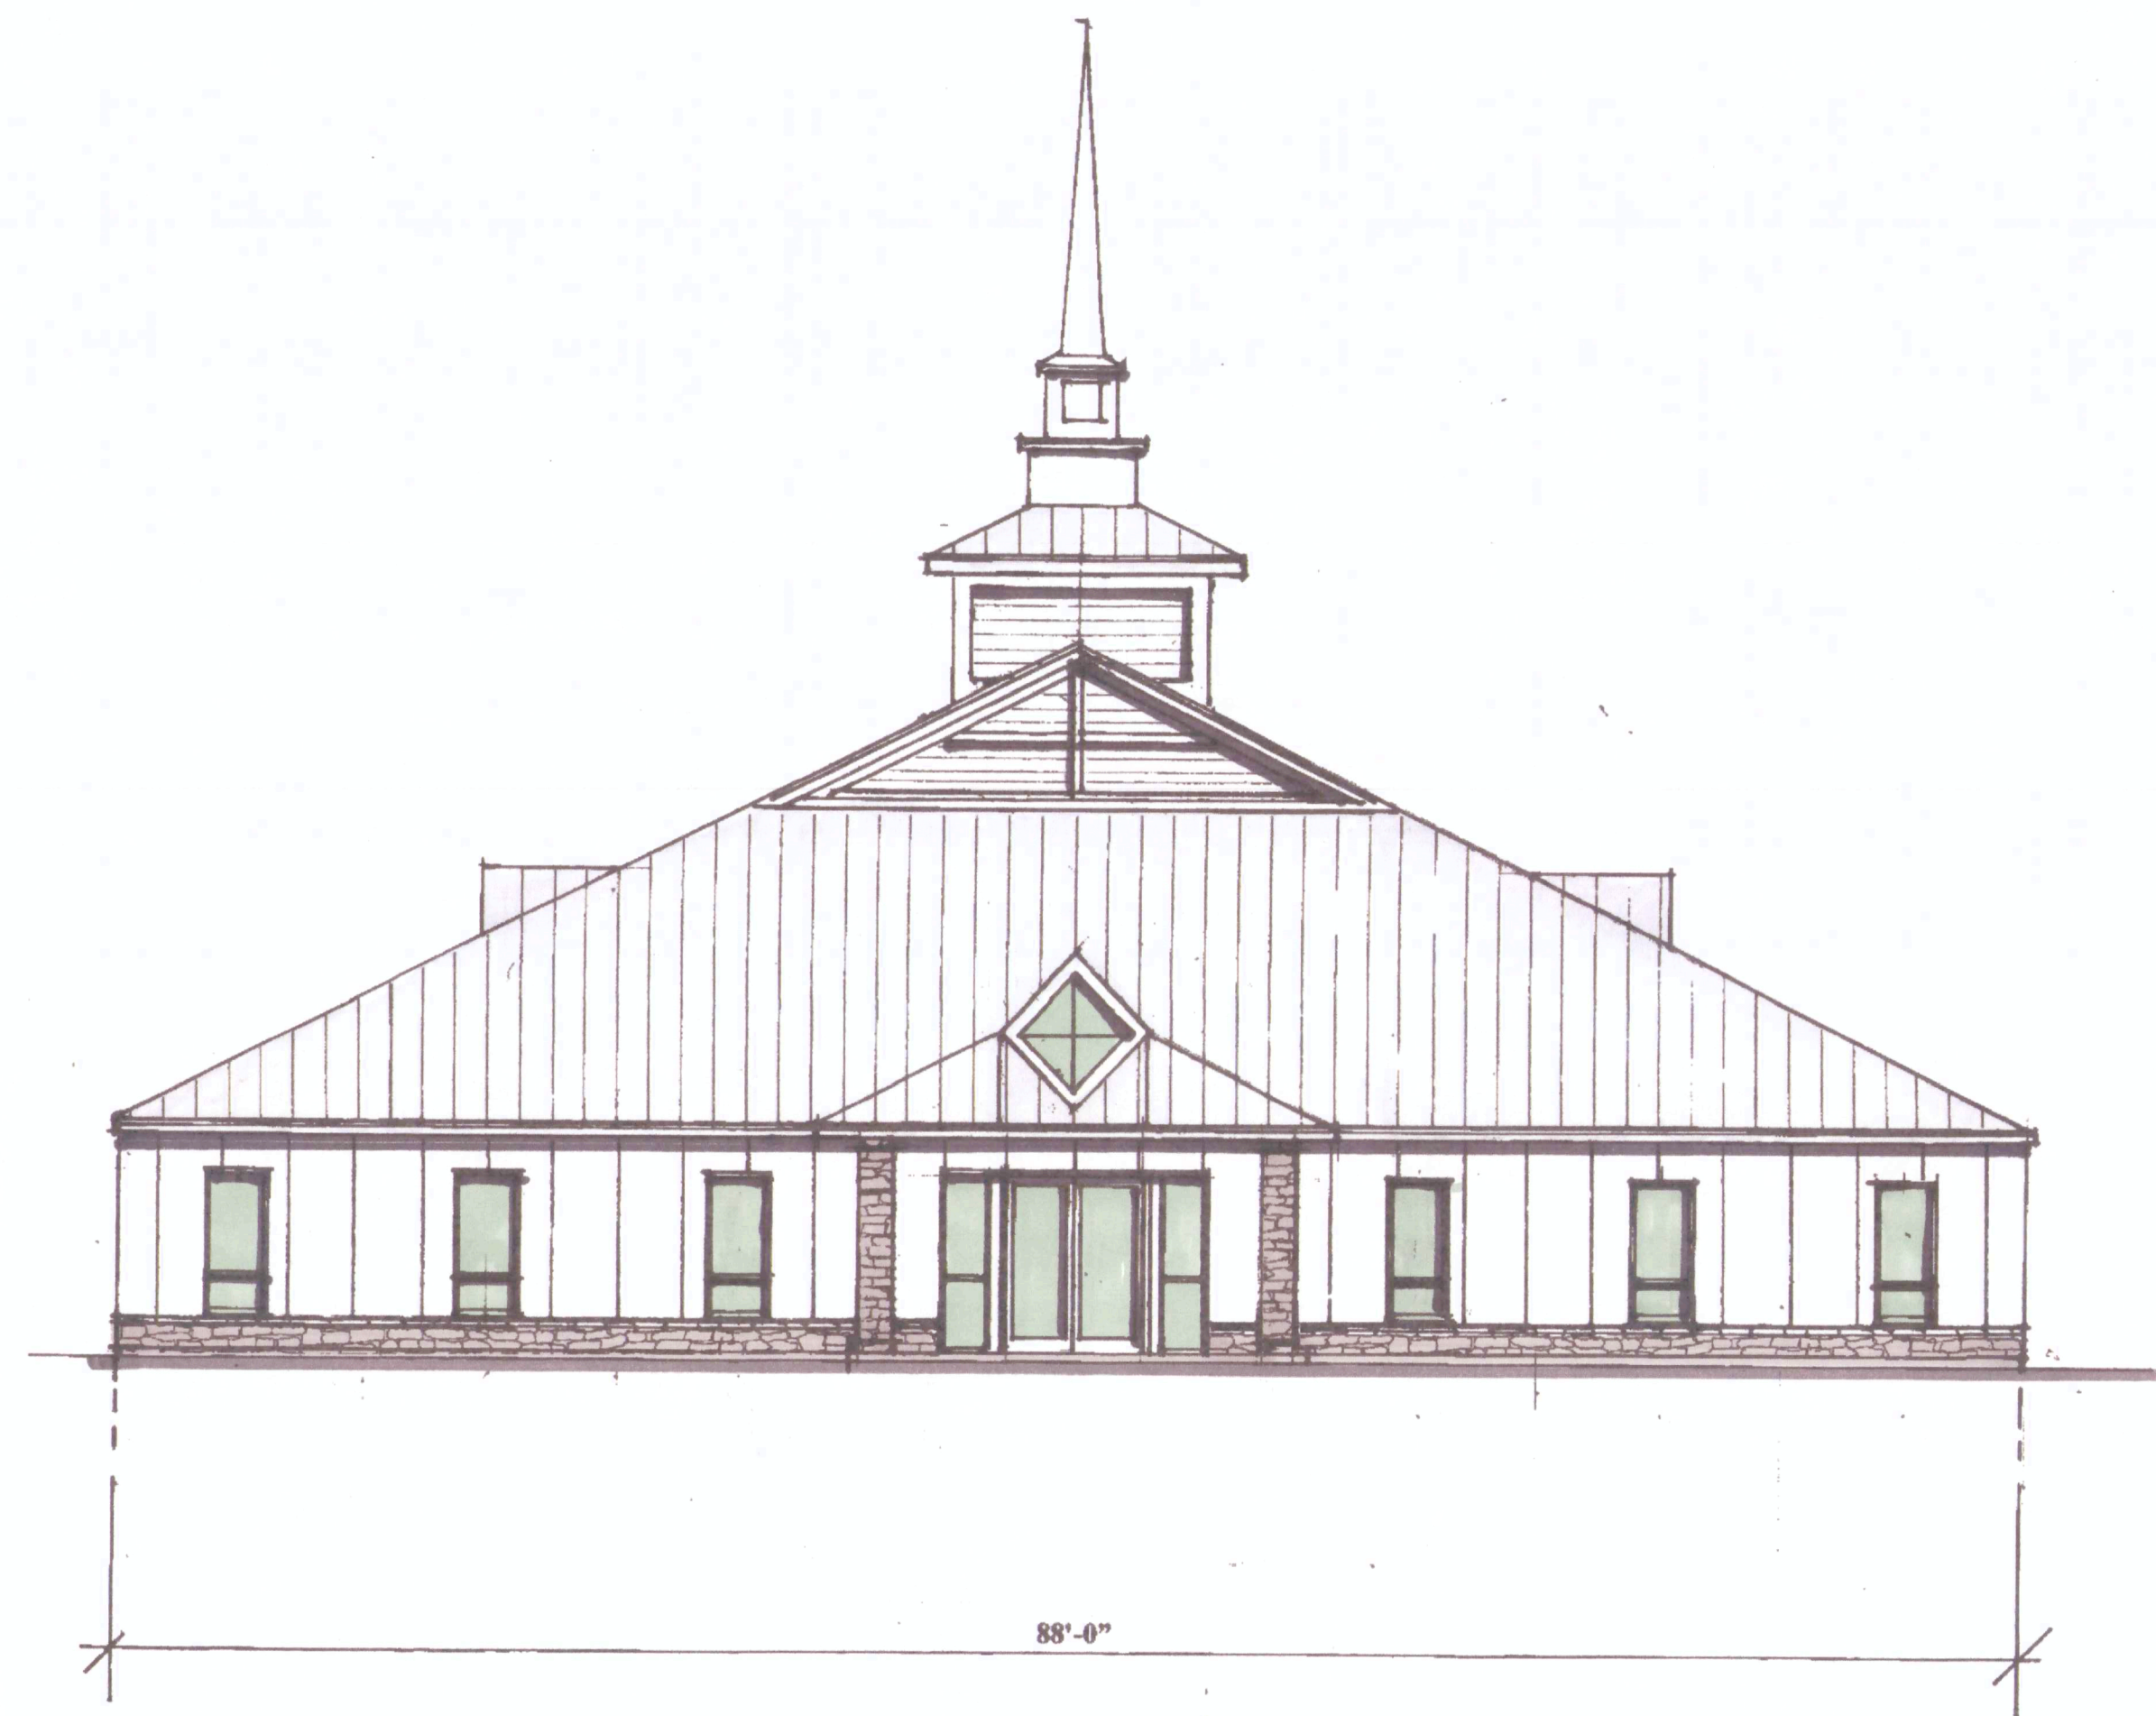

WEST ELEVATION
1/8" = 1'-0"



NOTE:

GENERAL CONTRACTOR IS TO VERIFY ALL DIMENSIONS
ON THIS DRAWING PRIOR TO CONSTRUCTION.

GENERAL CONTRACTOR IS TO VERIFY ALL SITE
CONDITIONS PRIOR CONSTRUCTION.



REDEEMING GRACE CHURCH
BALLARD ROAD
GEORGIA
VERMONT
2024 - 2025



WEST ELEVATION

CONFIDENTIAL
This drawing is the property of MICHAEL L. DUGAN ARCHITECT and
is not to be reproduced, copied, or used in whole or in part,
without the prior written consent of
MICHAEL L. DUGAN ARCHITECT



AUGUST 27, 2024

A3